
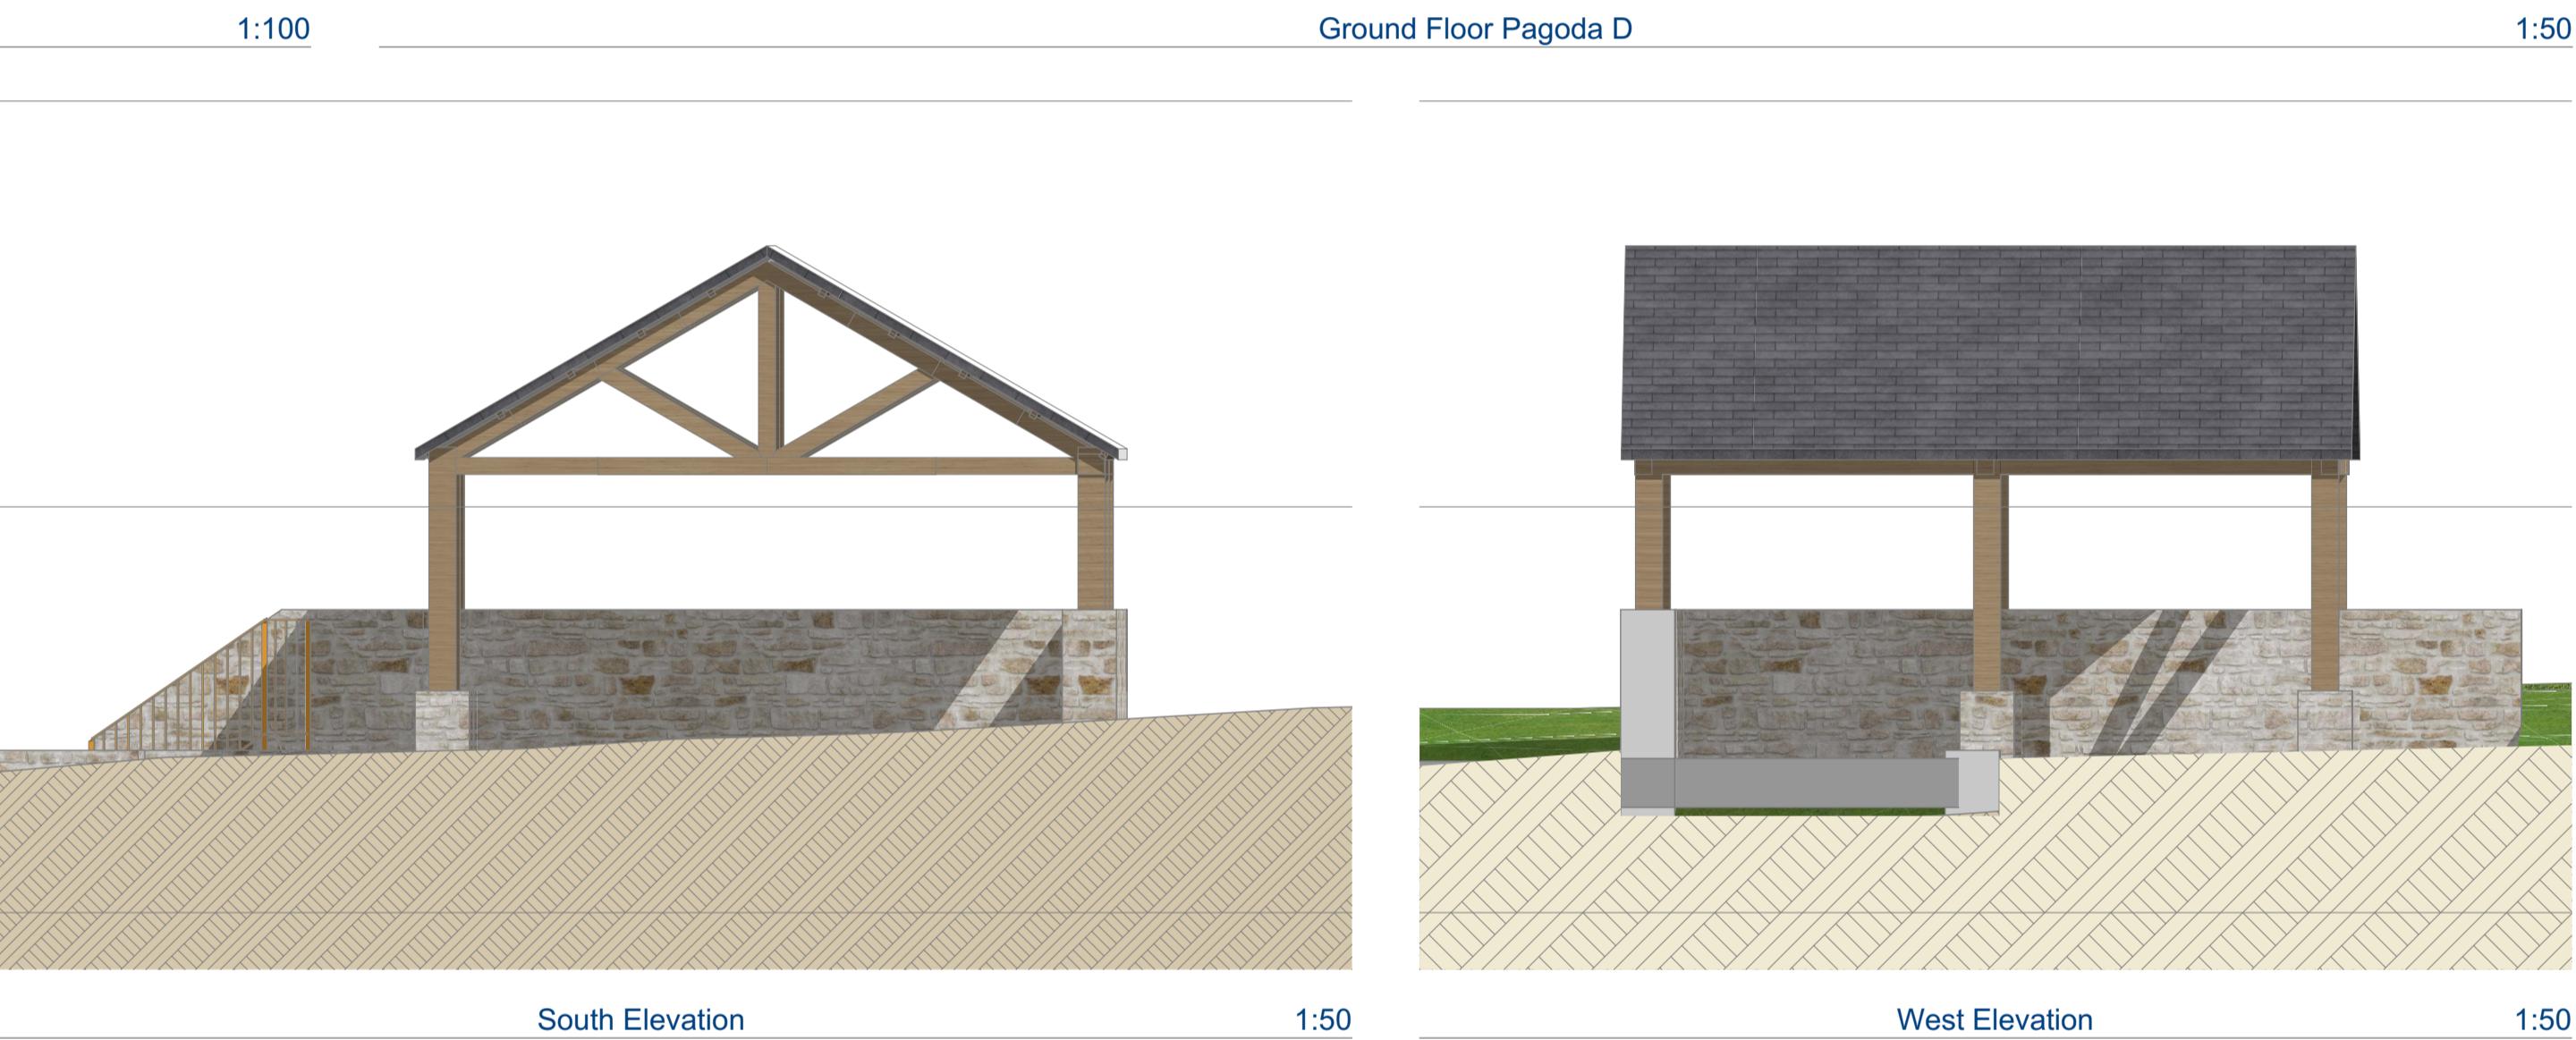
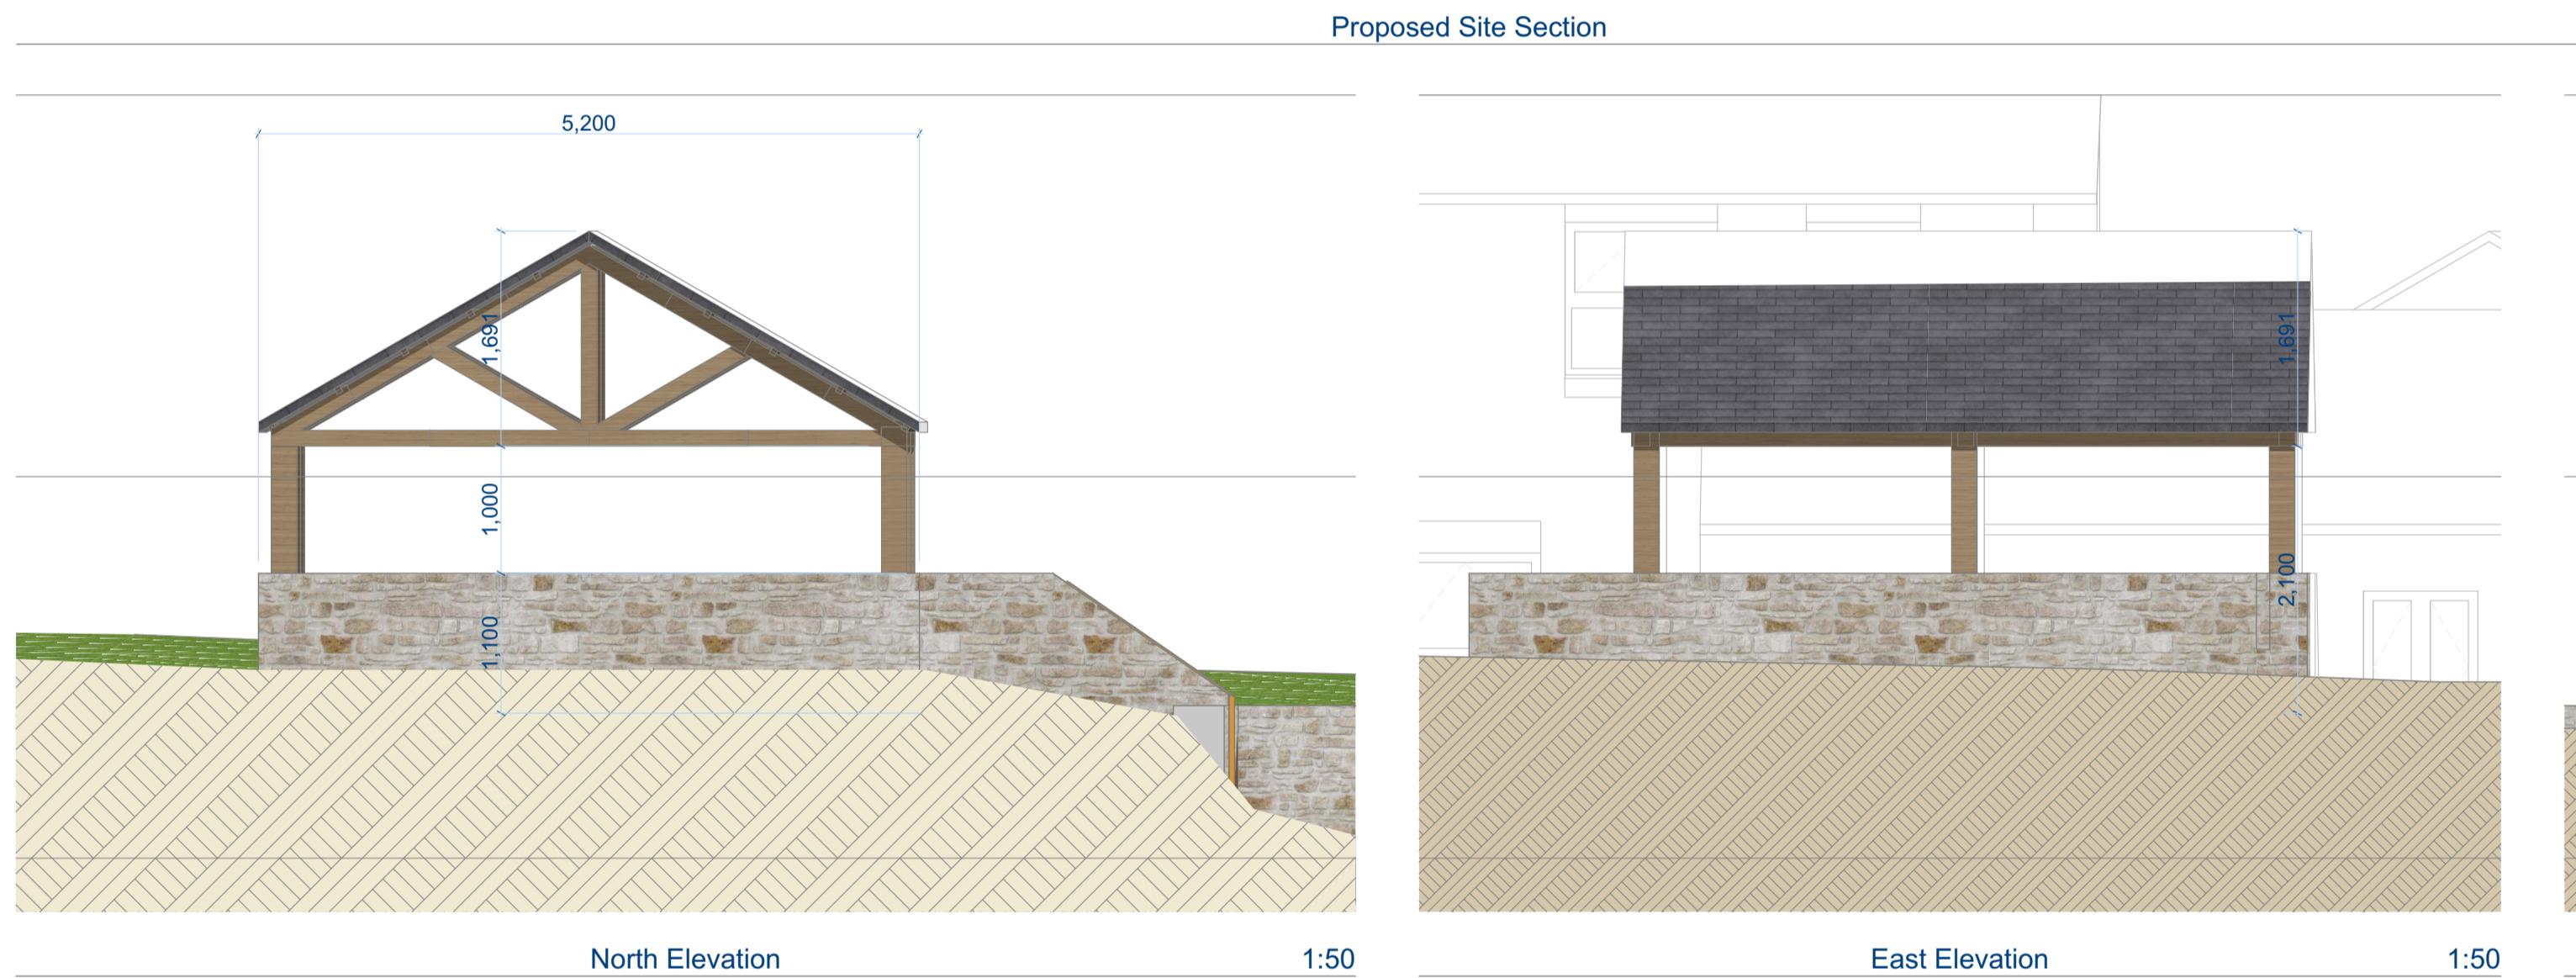
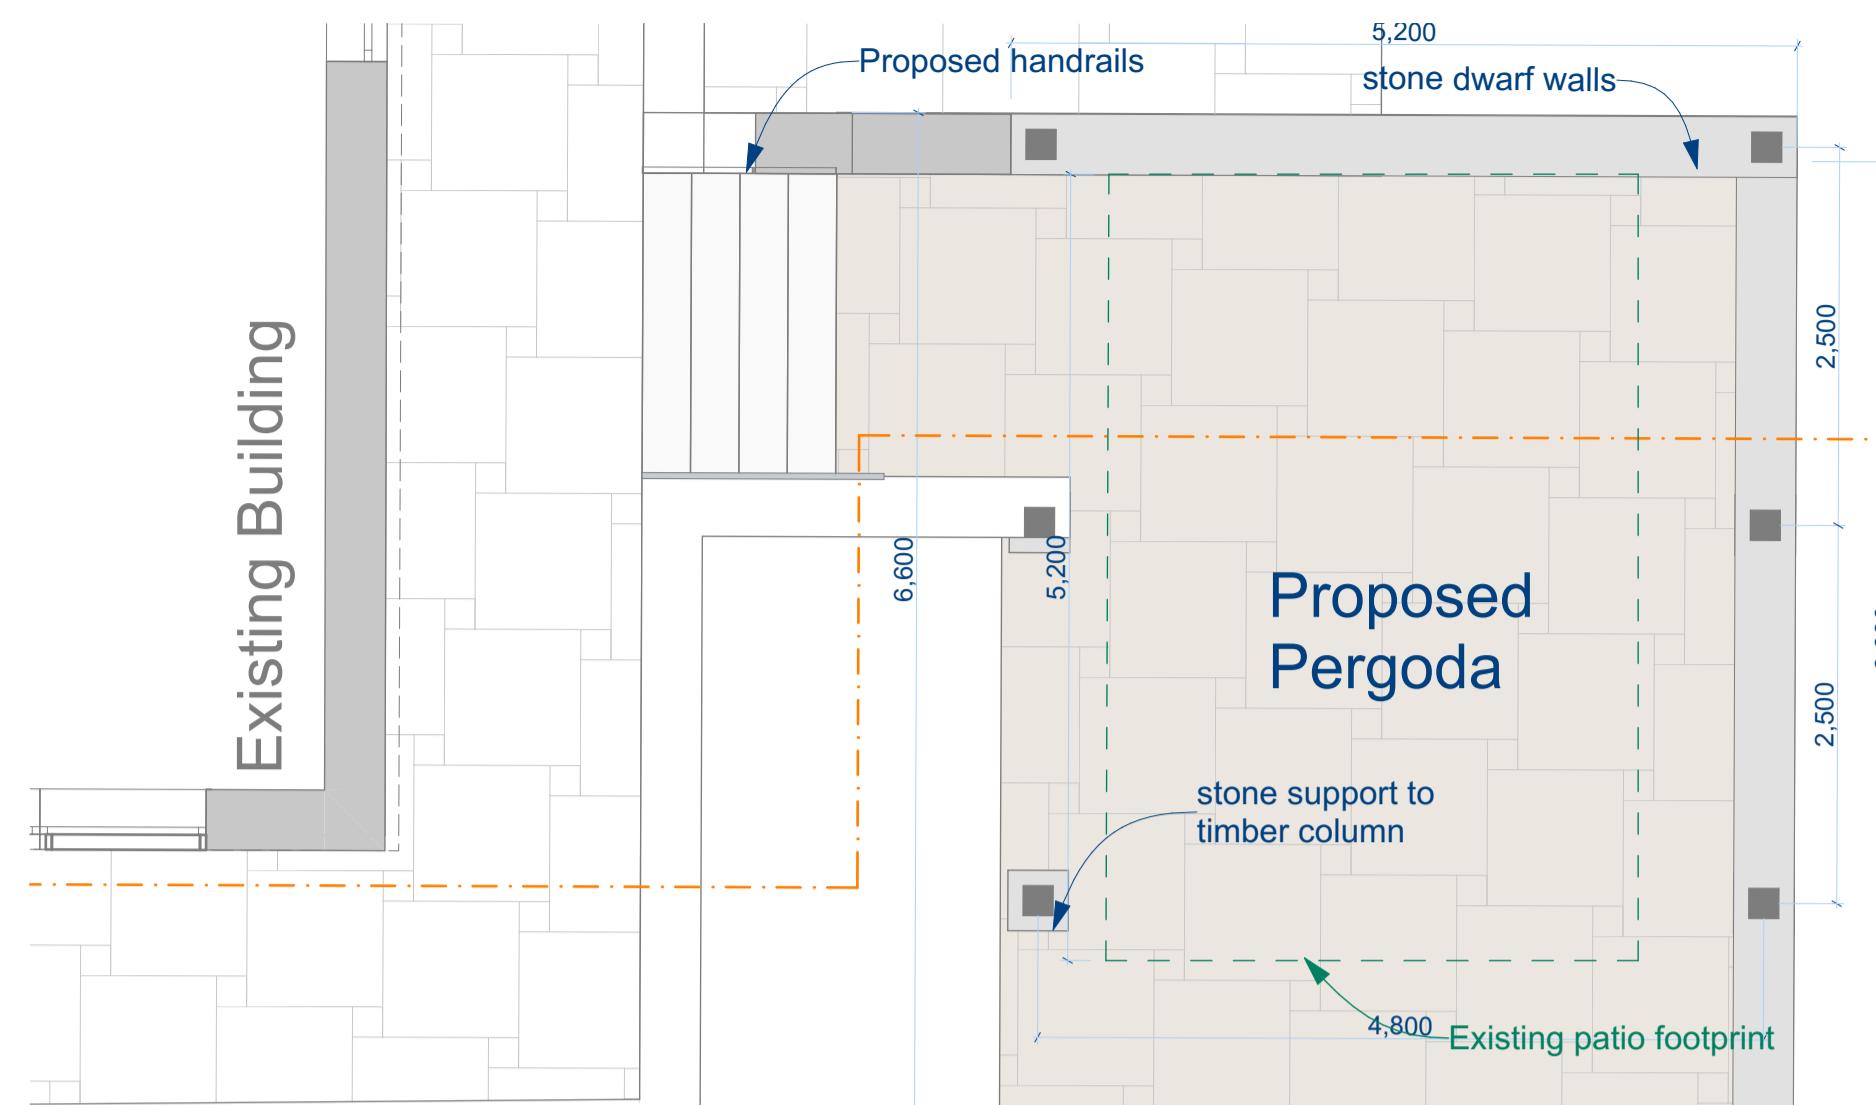


Construction of traditional timber pavilion with slate roof and stone dwarf walls to match existing house.
 Floor Plans & Section at 1:50
 Proposed Site Section at 1:100

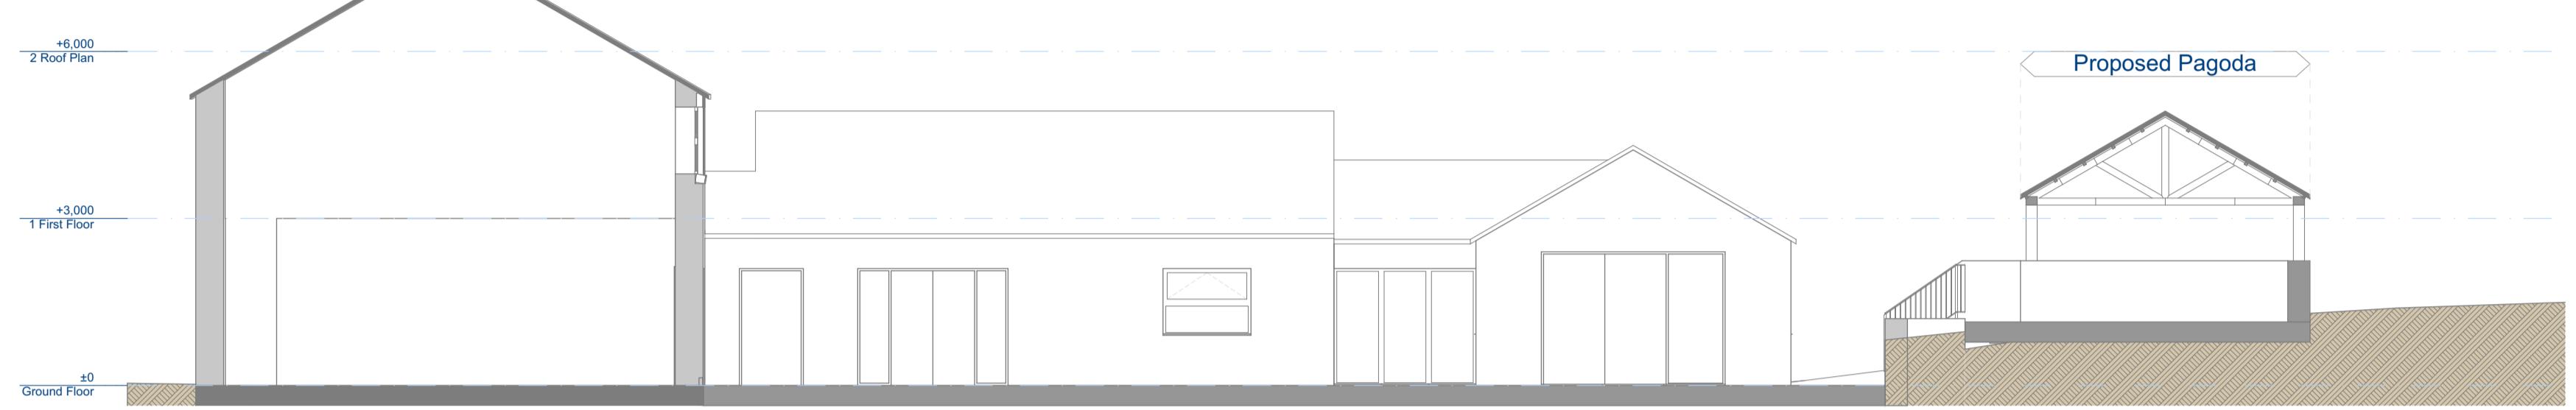

Notes
 ALL DIMENSIONS ARE TO BE CHECKED ON SITE BEFORE CONSTRUCTION COMMENCES.

Revision Description By Date
 C - Pagoda eaves lowered by 200mm, overall structure further reduced by 200mm, creating an overall ridge height decrease of 400mm AN 26-03-2025

DAVID COX ARCHITECTS LTD. 2025. All rights reserved. Lancashire, PR1 3NA
 T 01772 811444 E info@davidcoxarchitects.co.uk
 www.davidcoxarchitects.co.uk

THIS DRAWING SHALL ONLY BE USED FOR THE PURPOSES FOR WHICH IT WAS PREPARED. DRAWINGS CARRIED OUT FOR THE PURPOSES OF PLANNING APPROVAL SHALL NOT BE USED FOR OBTAINING PRICES OR FOR CONSTRUCTION PURPOSES.

DAVID COX
 ARCHITECTS
 LTD. 2025. All rights reserved. Lancashire, PR1 3NA
 T 01772 811444 E info@davidcoxarchitects.co.uk
 www.davidcoxarchitects.co.uk

Project Status
 PLANNING
 PRELIMINARY
 TENDER
 CONSTRUCTION
 Client
 .
 Drawing Title
 Pergoda Plan, Elevation and 3D Views
 Drawing No.
 2073 | 3.01C

Scale 1:50, 1:100
 Paper Size A1
 Date 26/03/2025

Drawn by AN
 Checked by SG

2073 | 3.01C