


Construction of traditional timber pavilion with slate roof and stone dwarf walls to match existing house.

Floor Plans & Section at 1:50

Proposed Site Section at 1:100

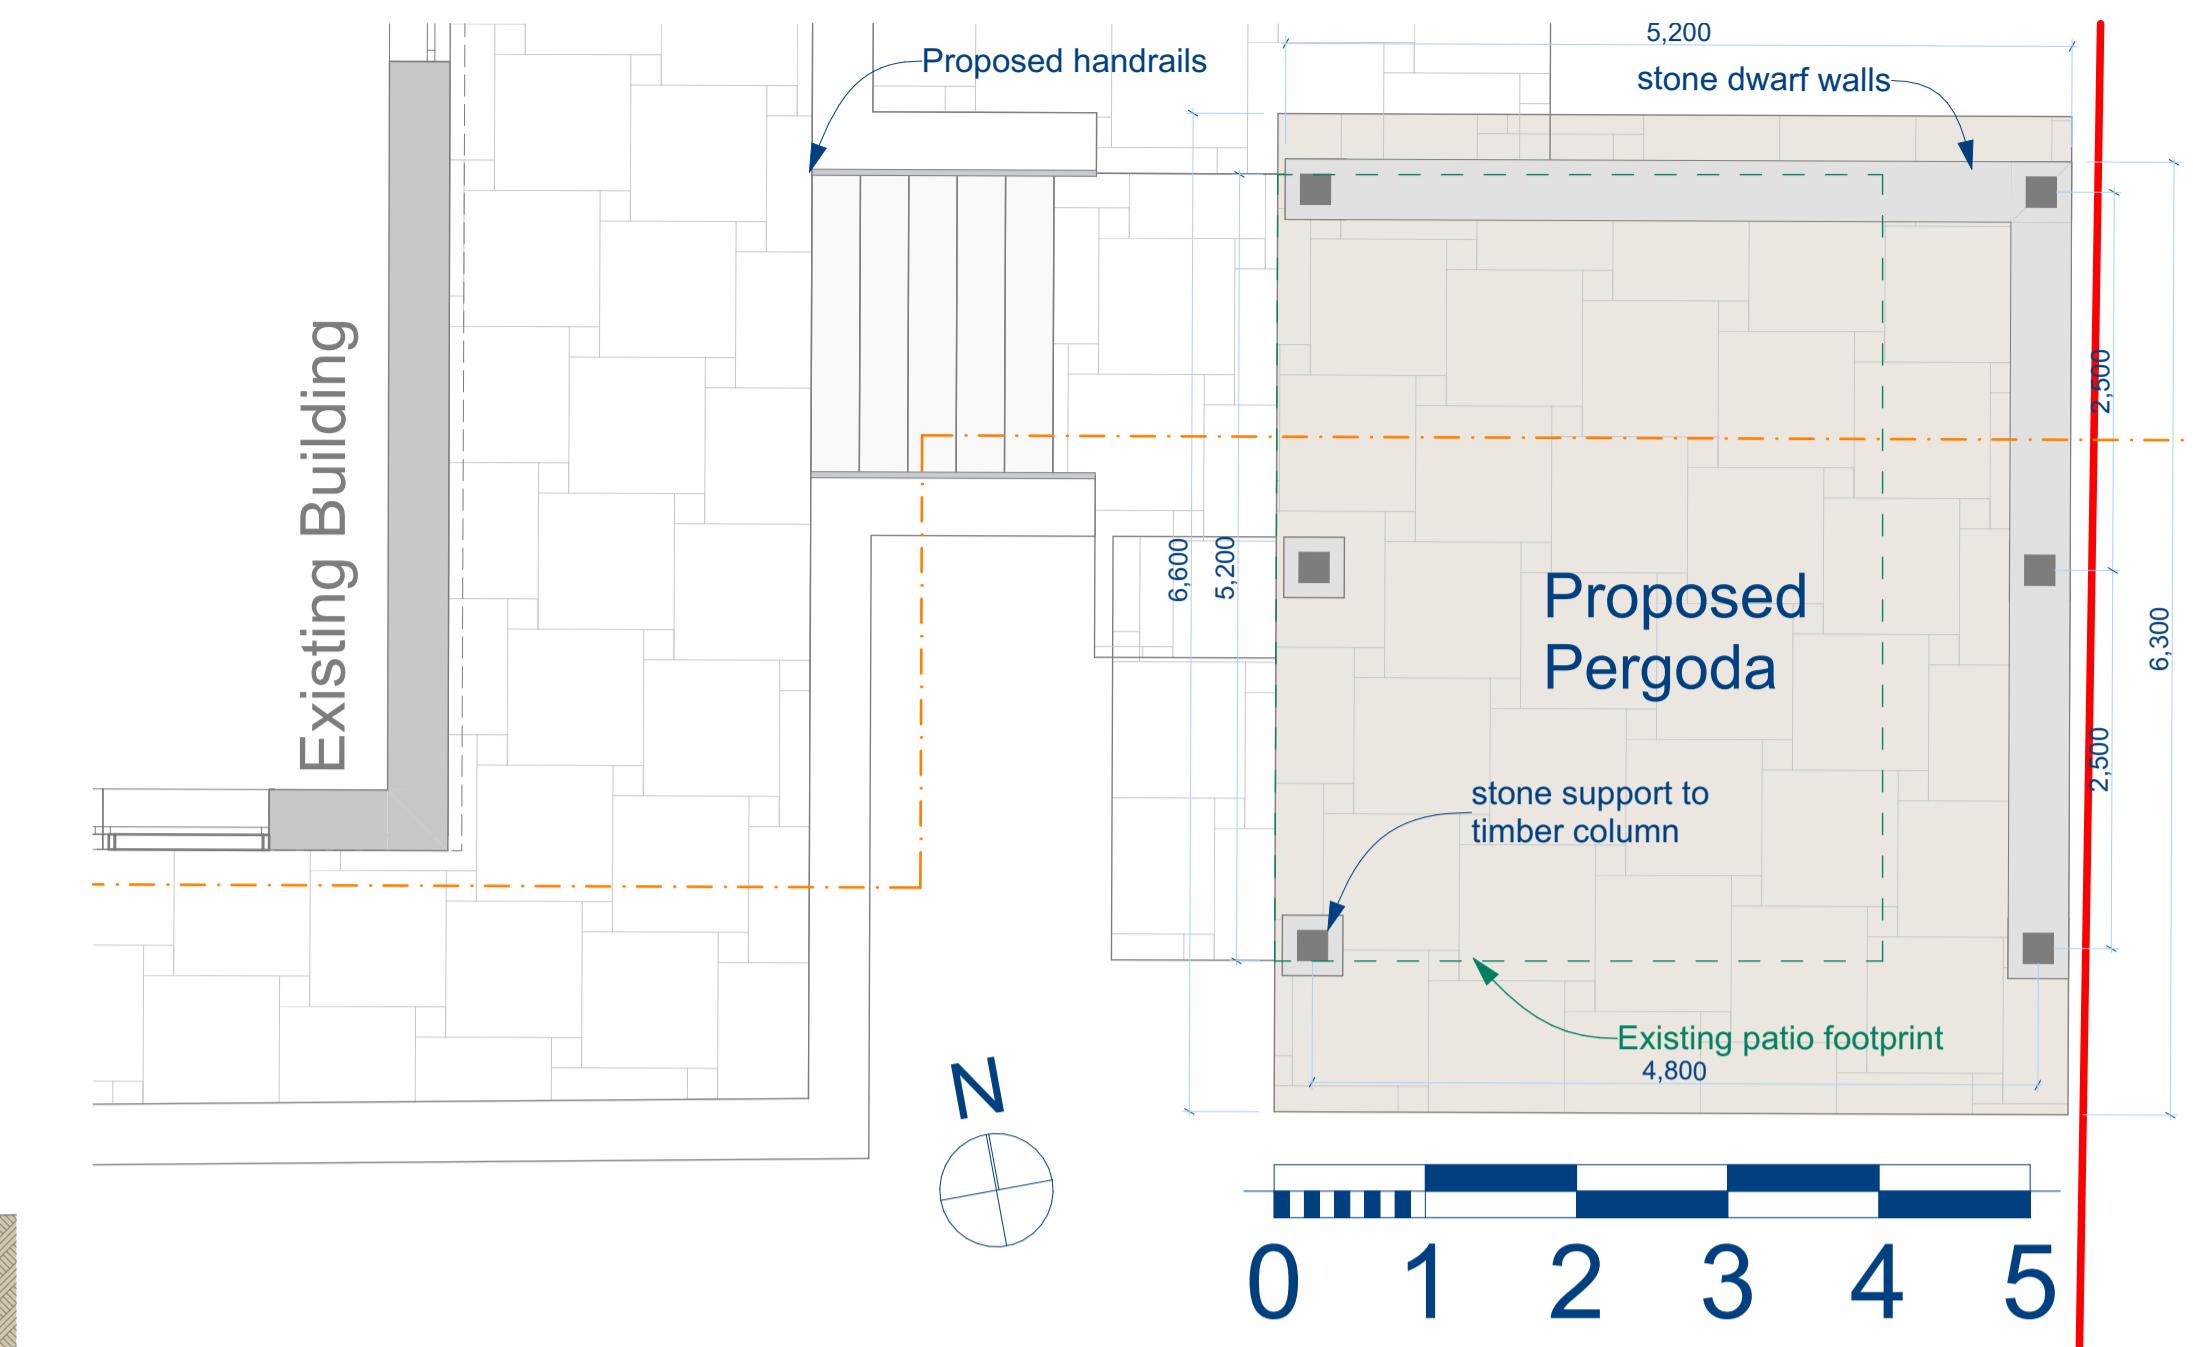


Proposed Site Section

1:100

Ground Floor Pagoda D

1:50

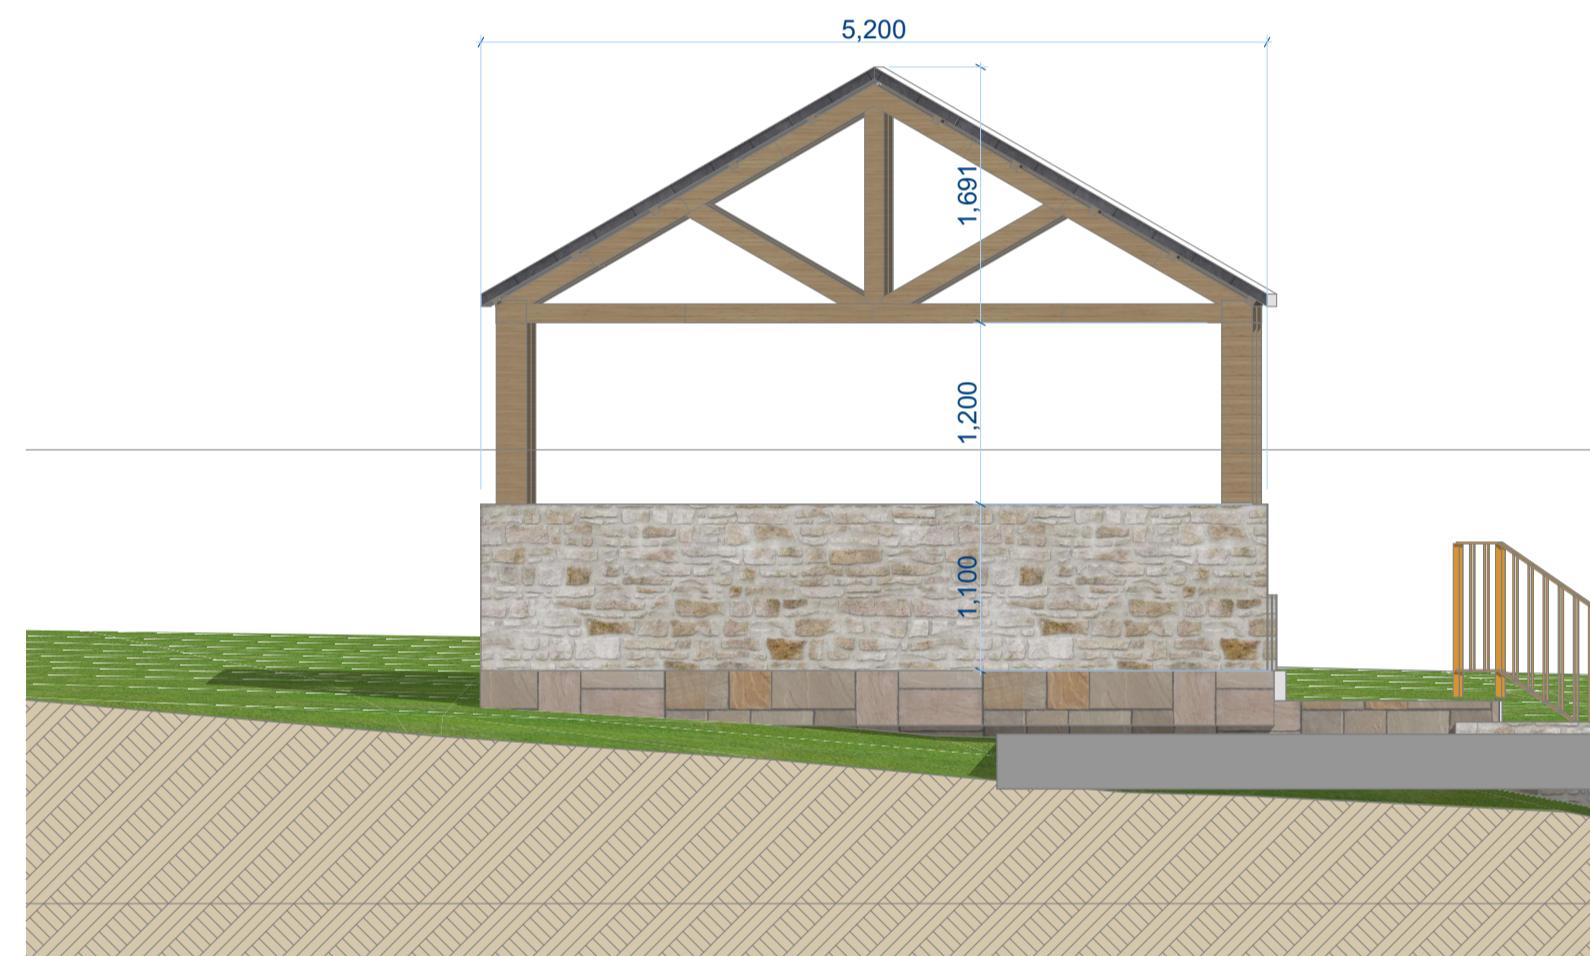


North Elevation

1:50




East Elevation

1:50

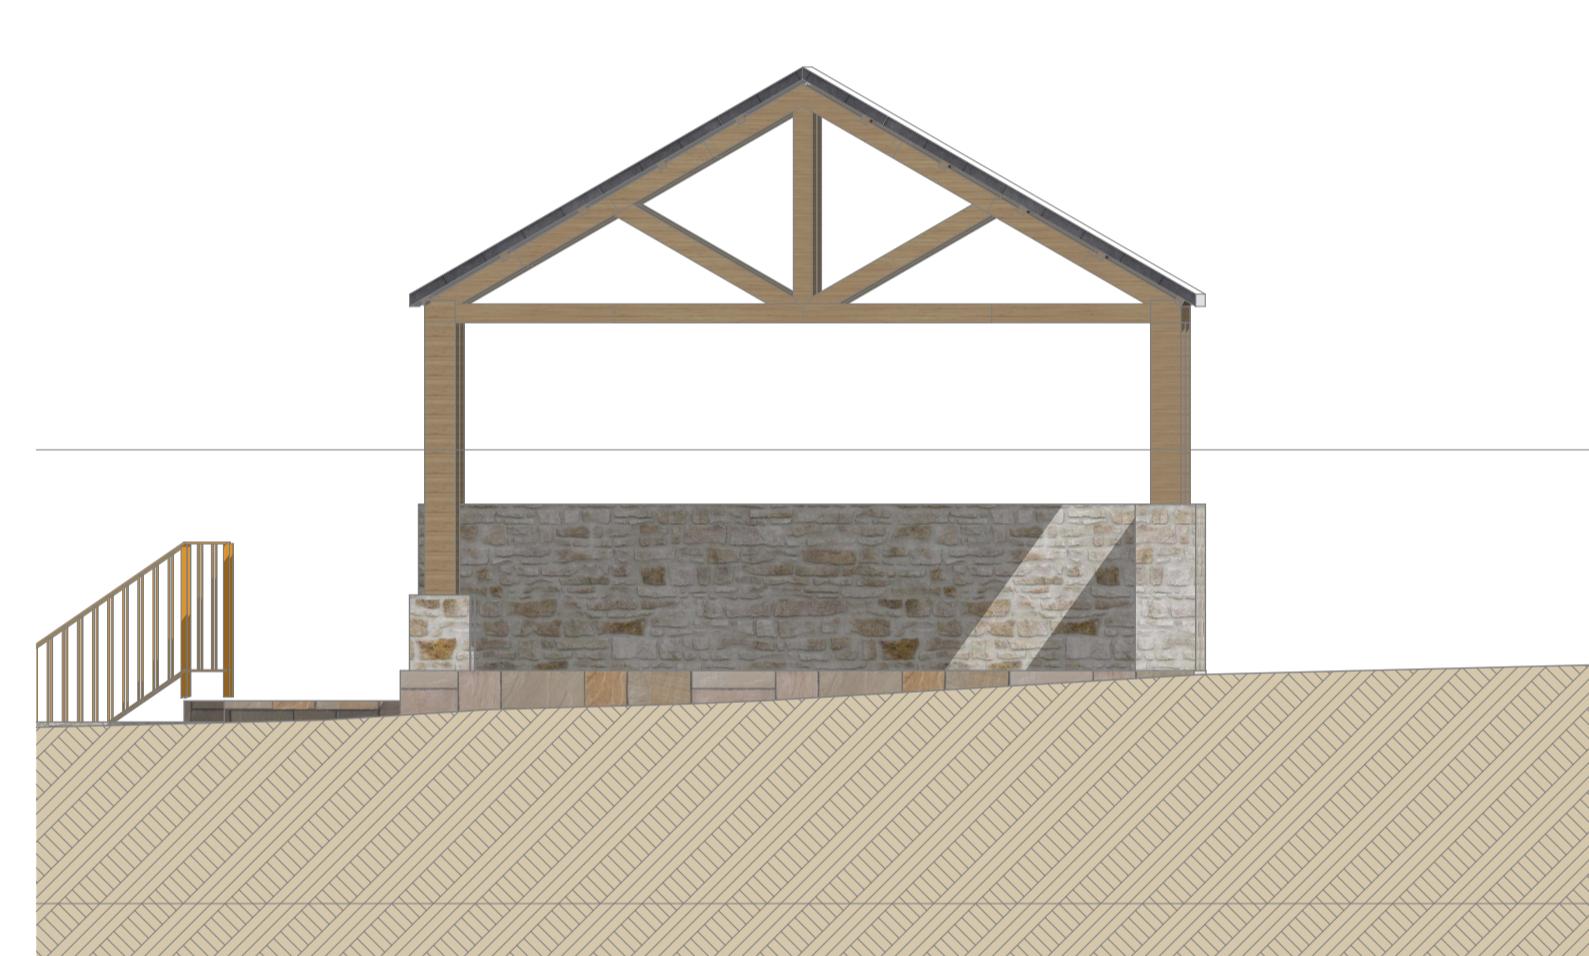

South Elevation

1:50

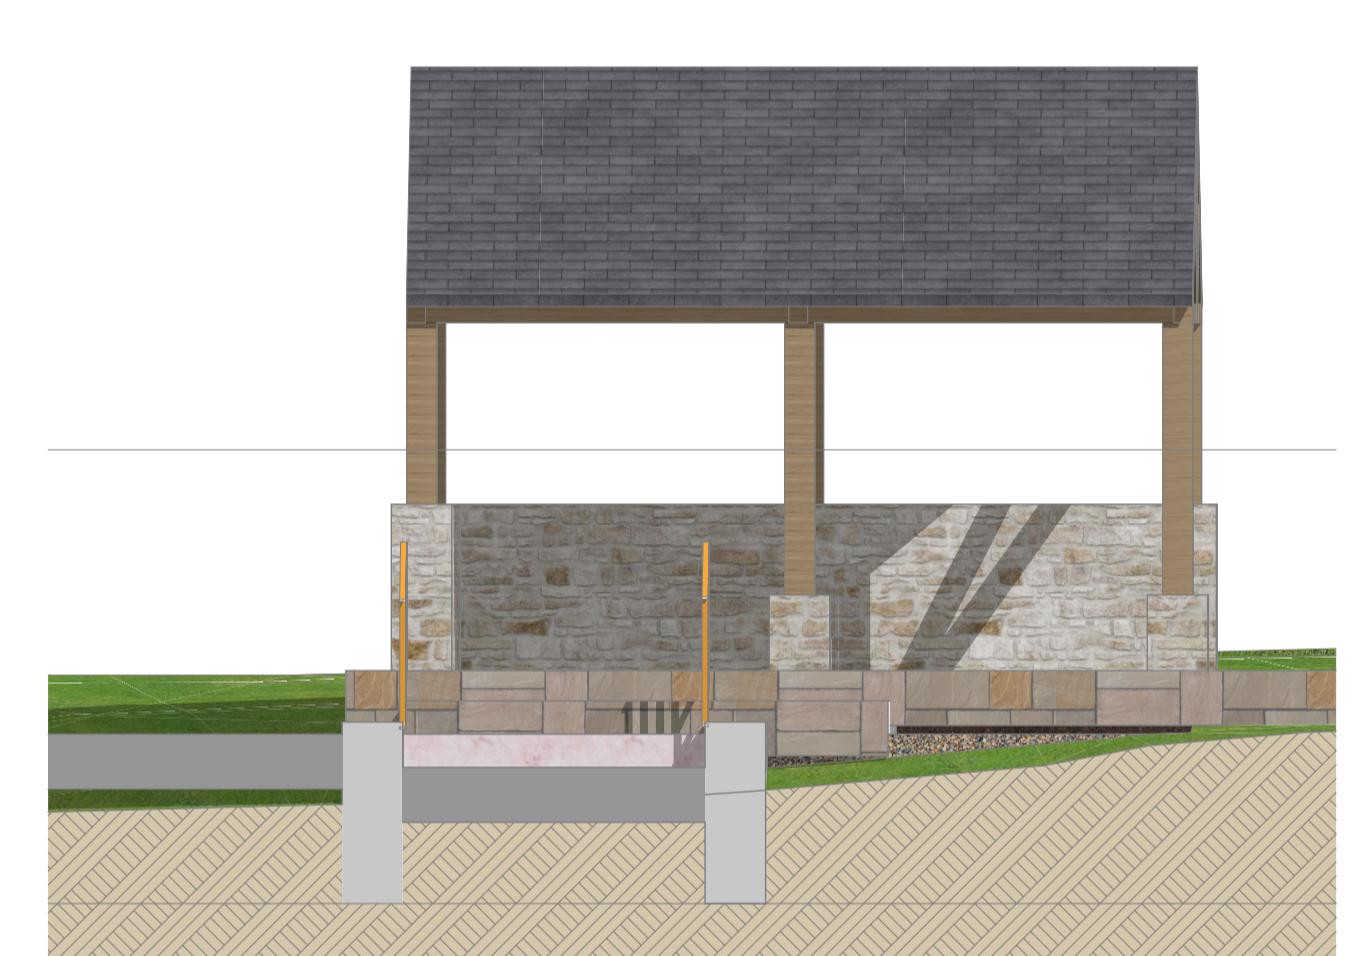

West Elevation

1:50



Pagoda One

1:200



Pagoda Two



Generic Perspective

1:200

Notes
ALL DIMENSIONS ARE TO BE CHECKED ON SITE BEFORE CONSTRUCTION COMMENCES.

DAVID COX ARCHITECTS OWNS THE COPYRIGHT TO THIS DRAWING. IT SHALL NOT BE REPRODUCED, DISTRIBUTED OR OTHERWISE USED WITHOUT THE CONSENT OF THE COPYRIGHT OWNER, UNLESS PART OF THE DRAWINGS ARE USED BY THE OWNER SUCH CONSENT IS DEEMED NOT TO HAVE BEEN GIVEN.

THIS DRAWING SHALL ONLY BE USED FOR THE PURPOSES FOR WHICH IT WAS PREPARED. DRAWINGS CARRIED OUT FOR THE PURPOSES OF PLANNING APPROVAL SHALL NOT BE USED FOR OBTAINING PRICES OR FOR CONSTRUCTION PURPOSES.

Revision Description

By Date

DAVID COX
ARCHITECTS
10170 21144
Lancashire, PR1 3NA
www.davidcoxarchitects.co.uk

Project Status
 PLANNING
 PRELIMINARY
 TENDER
 CONSTRUCTION

Project Title
Middle Studlehurst Barn
Client
Drawing Title
Pergoda Plan, Elevation and 3D Views

Scale 1:50, 1:200, 1:100
Paper Size A1
Date 10/02/2025

Drawn by
Checked by
Drawing No.

2073 | 3.01A