


NOTES
 THIS DRAWING IS TO BE READ IN CONJUNCTION WITH ALL OTHER DRAWINGS FOR THIS PROJECT.
 ALL LEVELS AND DIMENSIONS ARE TO BE CHECKED ON SITE BY THE CONTRACTOR, PRIOR TO
 PLACING ORDERS OR COMMENCING ANY OF THE RELEVANT WORKS.
 ALL DIMENSIONS ARE IN MILLIMETRES UNLESS STATED OTHERWISE.
 ANY DISCREPANCIES BETWEEN THE INFORMATION SHOWN ON THE PLAN AND THAT FOUND ON
 SITE ARE TO BE REPORTED TO THE DESIGNER IMMEDIATELY.

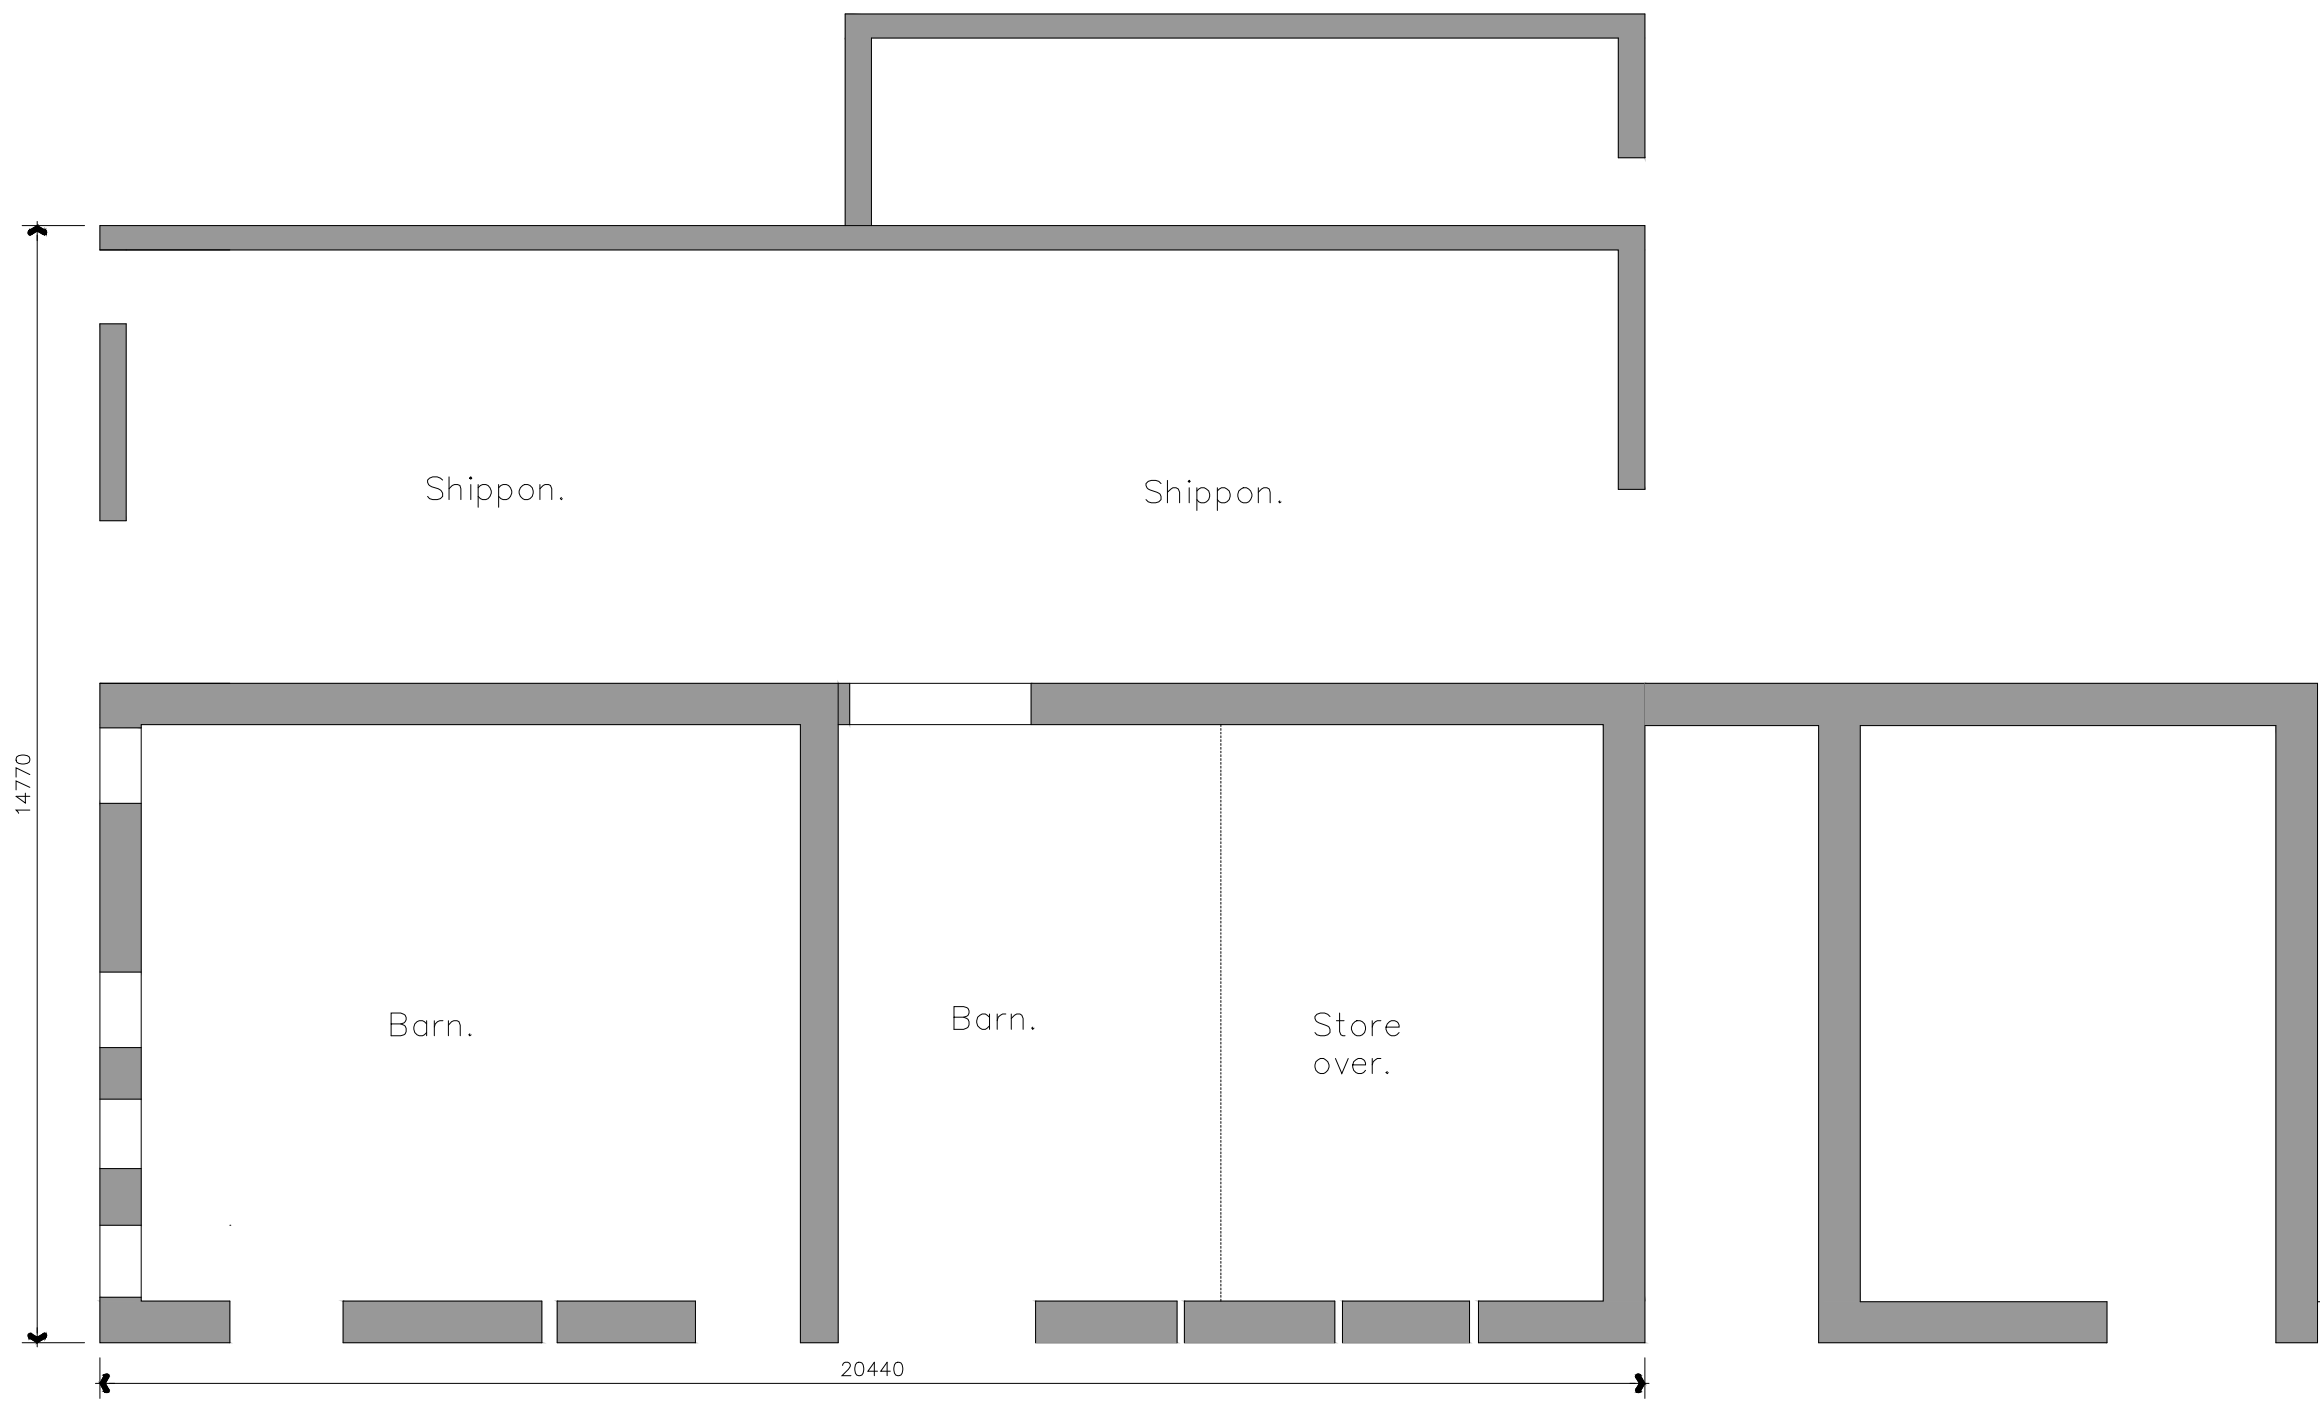

B 13.02.25 Alts added for LA Planning Officer
 A 28.01.25 Alts added for LA Planning Officer

Rev.	Date	Description
------	------	-------------

A.L.H. Design Services
 Barley Cottage, Brewery Street, Longridge, Lancs
 PR3 3NB, Tel & Fax : (01772) 785719

Client
 Mr J Drinkall,
 Cheethall Farm,
 Edisford Road,
 Clitheroe,
 Lancs, BB7 3LH

Job/Scheme Title
 CONVERSION OF REDUNDANT
 BARN TO FORM TWO DWELLINGS

Drawing Title
 EXISTING GROUND FLOOR PLAN

Job/Scheme Number		Drawing Number	
0755/93		Drawing No 05A	
Scale	Date	Drawn	Checked
1/500	Sept24	a.t.l-h.	

Ground Floor Plan
 scale 1:100