



- Notes:-
1. Drawings to be used for Planning purposes only.
 2. All dimensions are to be checked on site prior to manufacture, purchase of furniture, fabrication, construction. Any discrepancies are to be brought to the attention of MDA Design.
 3. MDA Design will not accept any responsibility until the necessary construction and on site checks have taken place
 4. The copyright for this drawing and design shall remain the property of MDA Design.
 5. This drawing is not to be reproduced without the written permission of MDA Design.

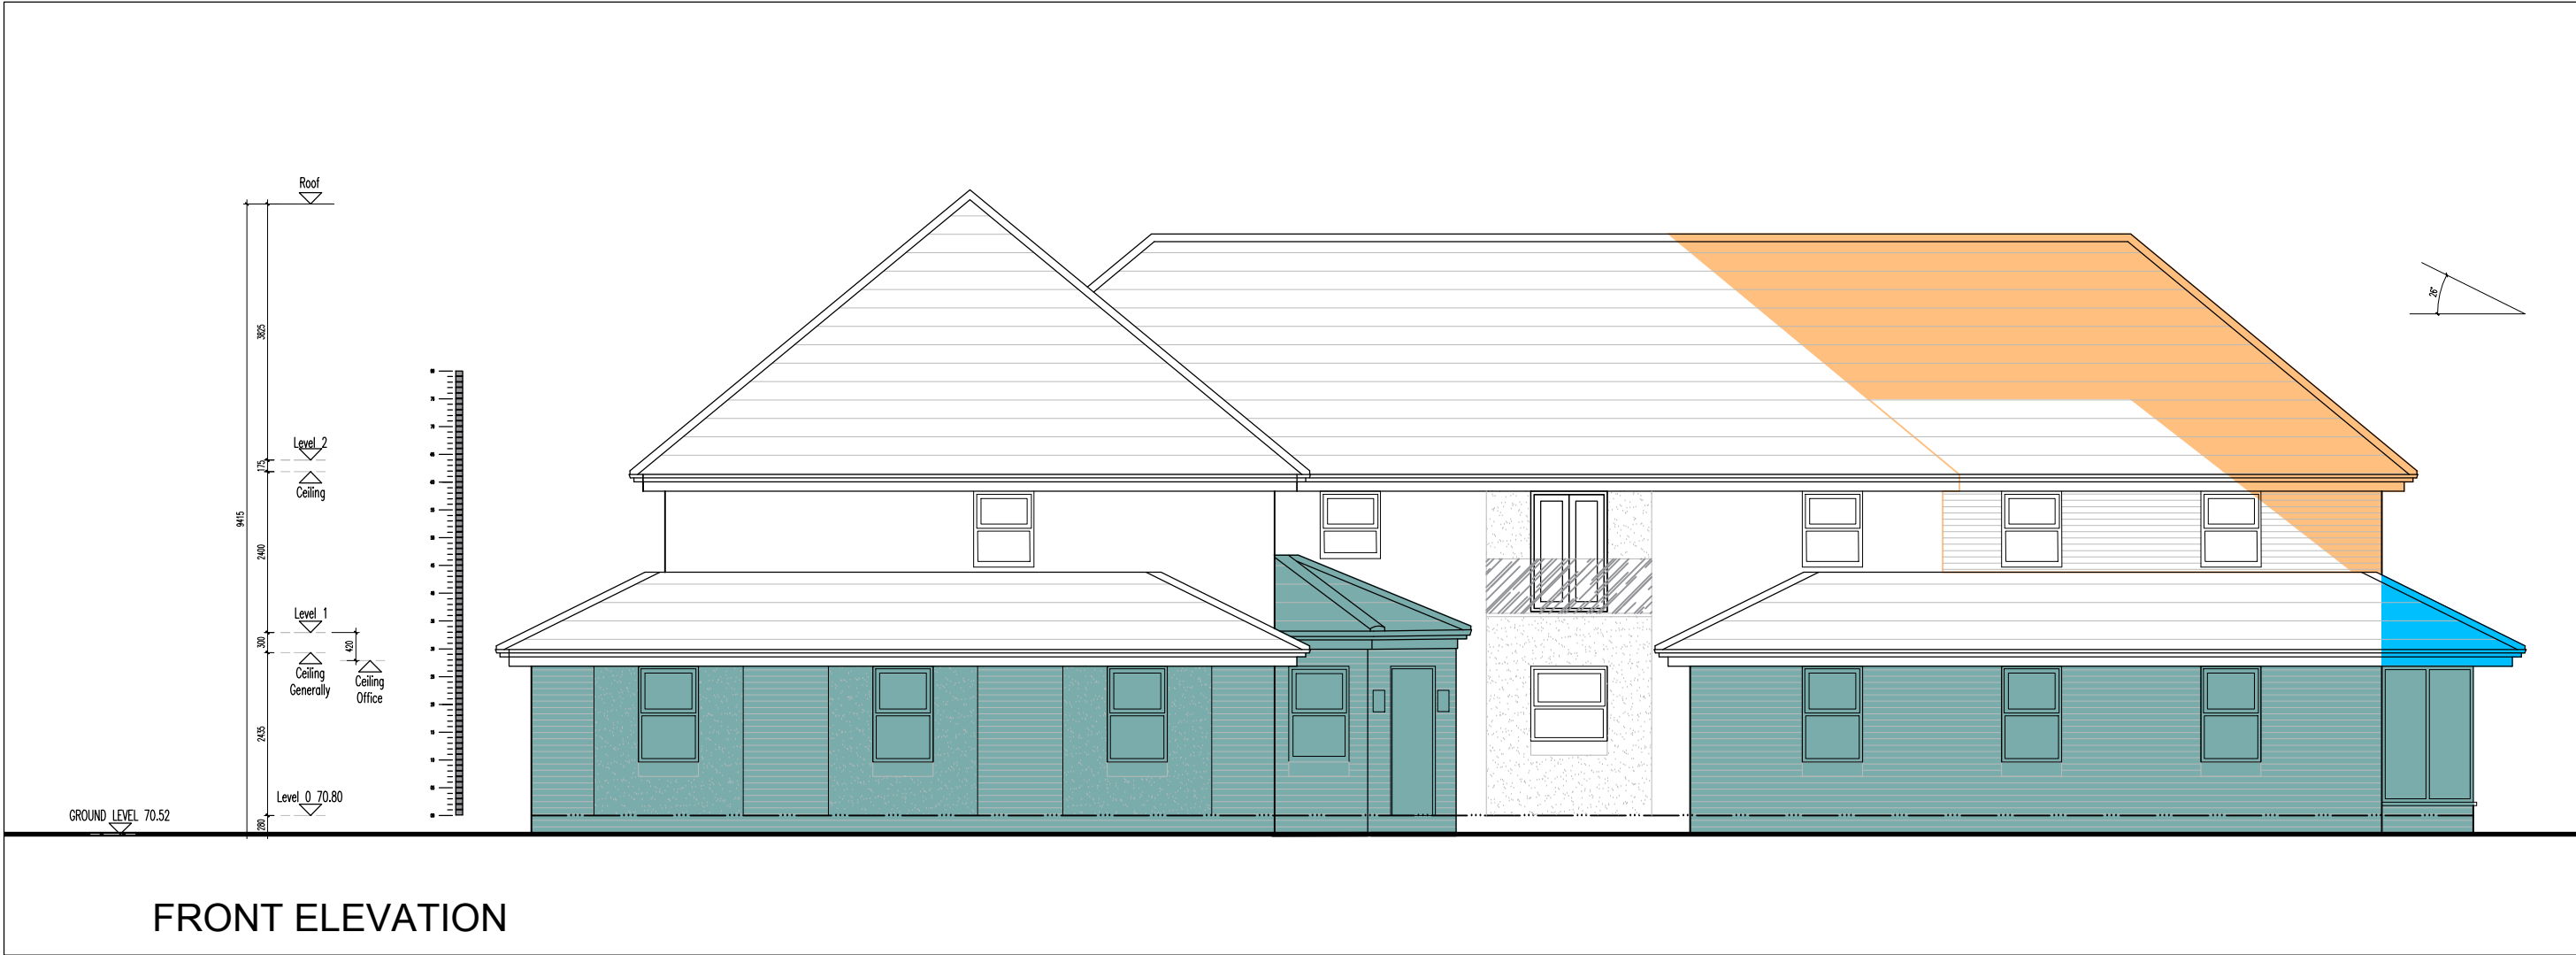


FRONT ELEVATION



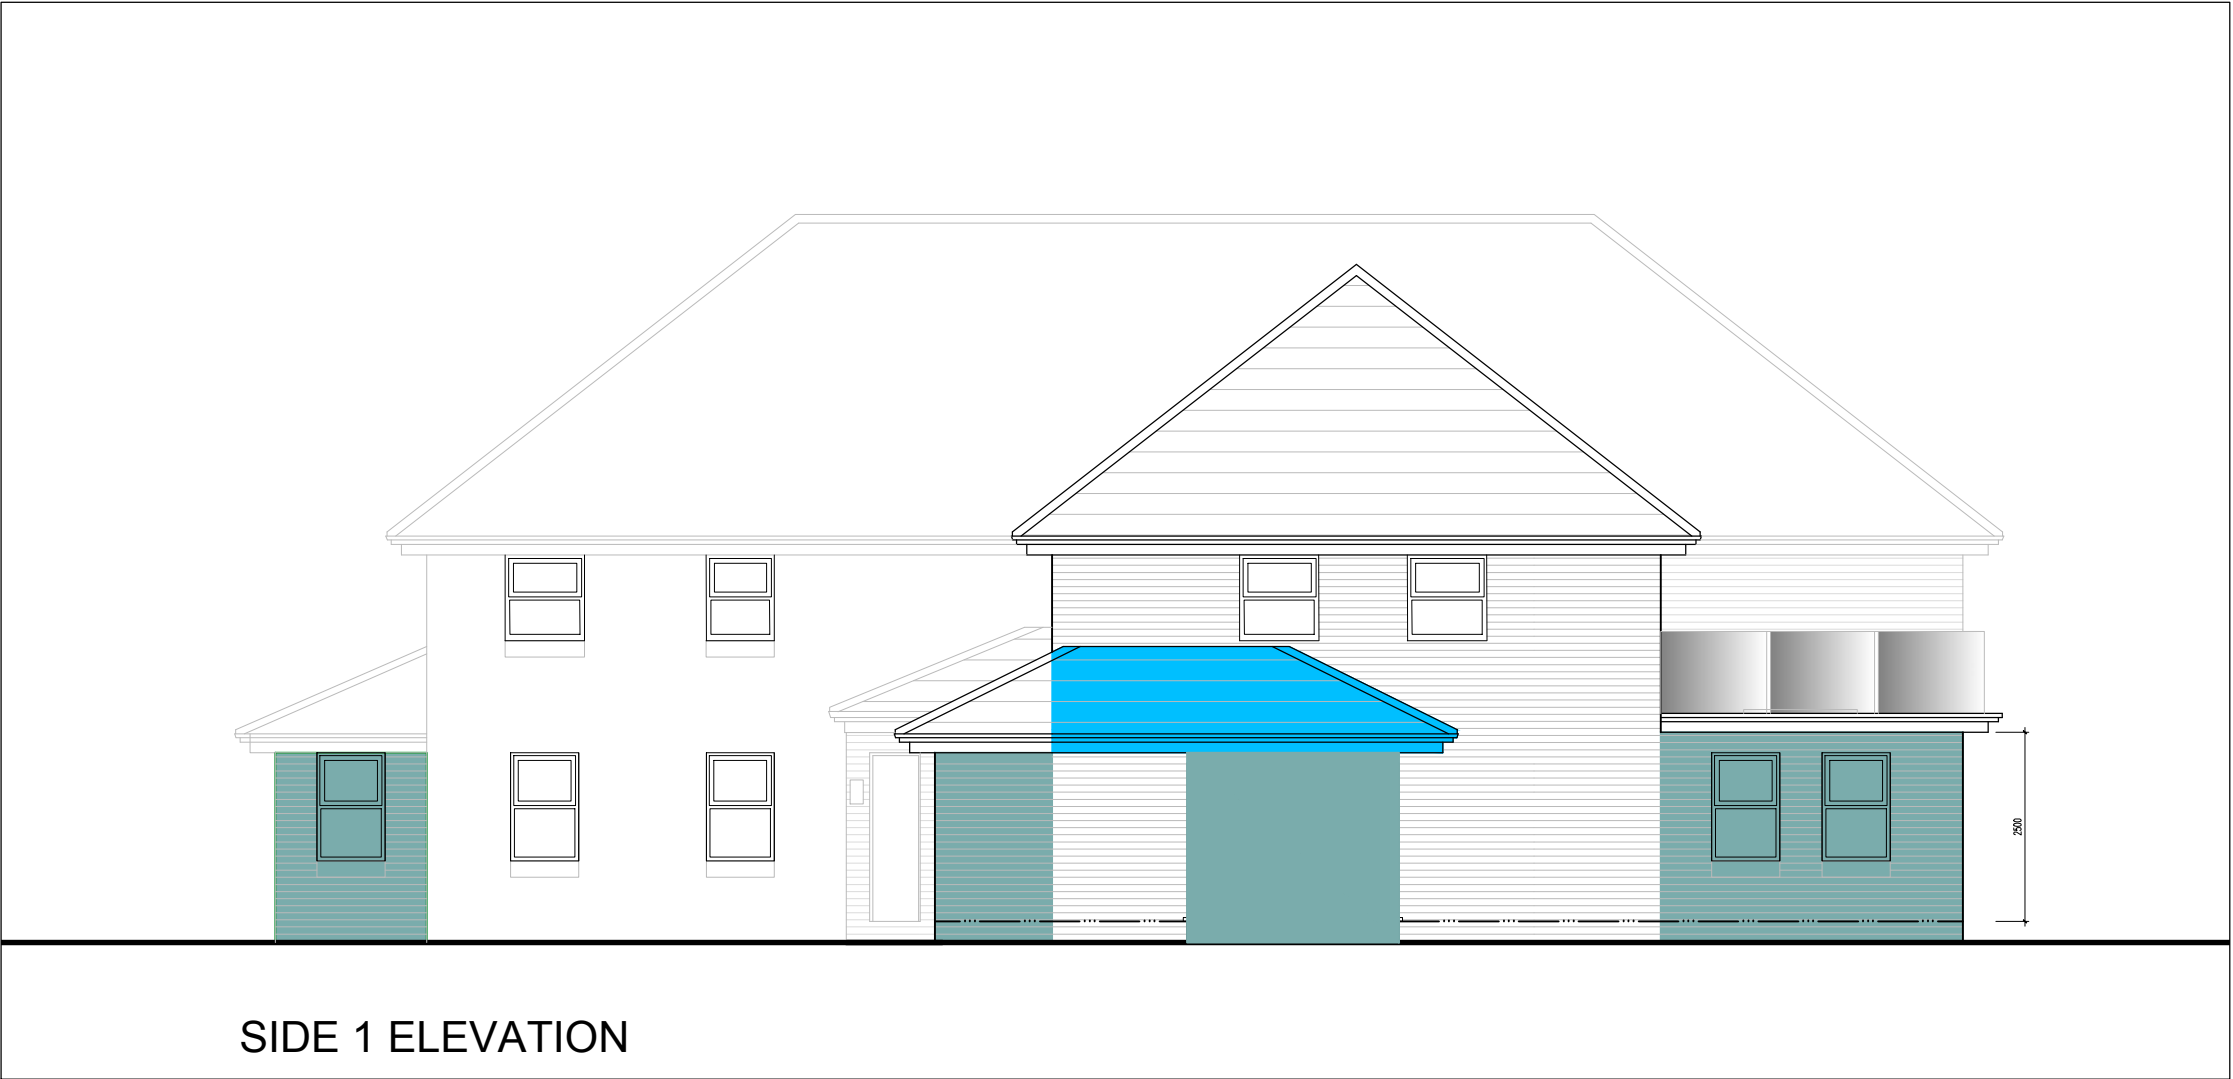



SIDE 1 ELEVATION

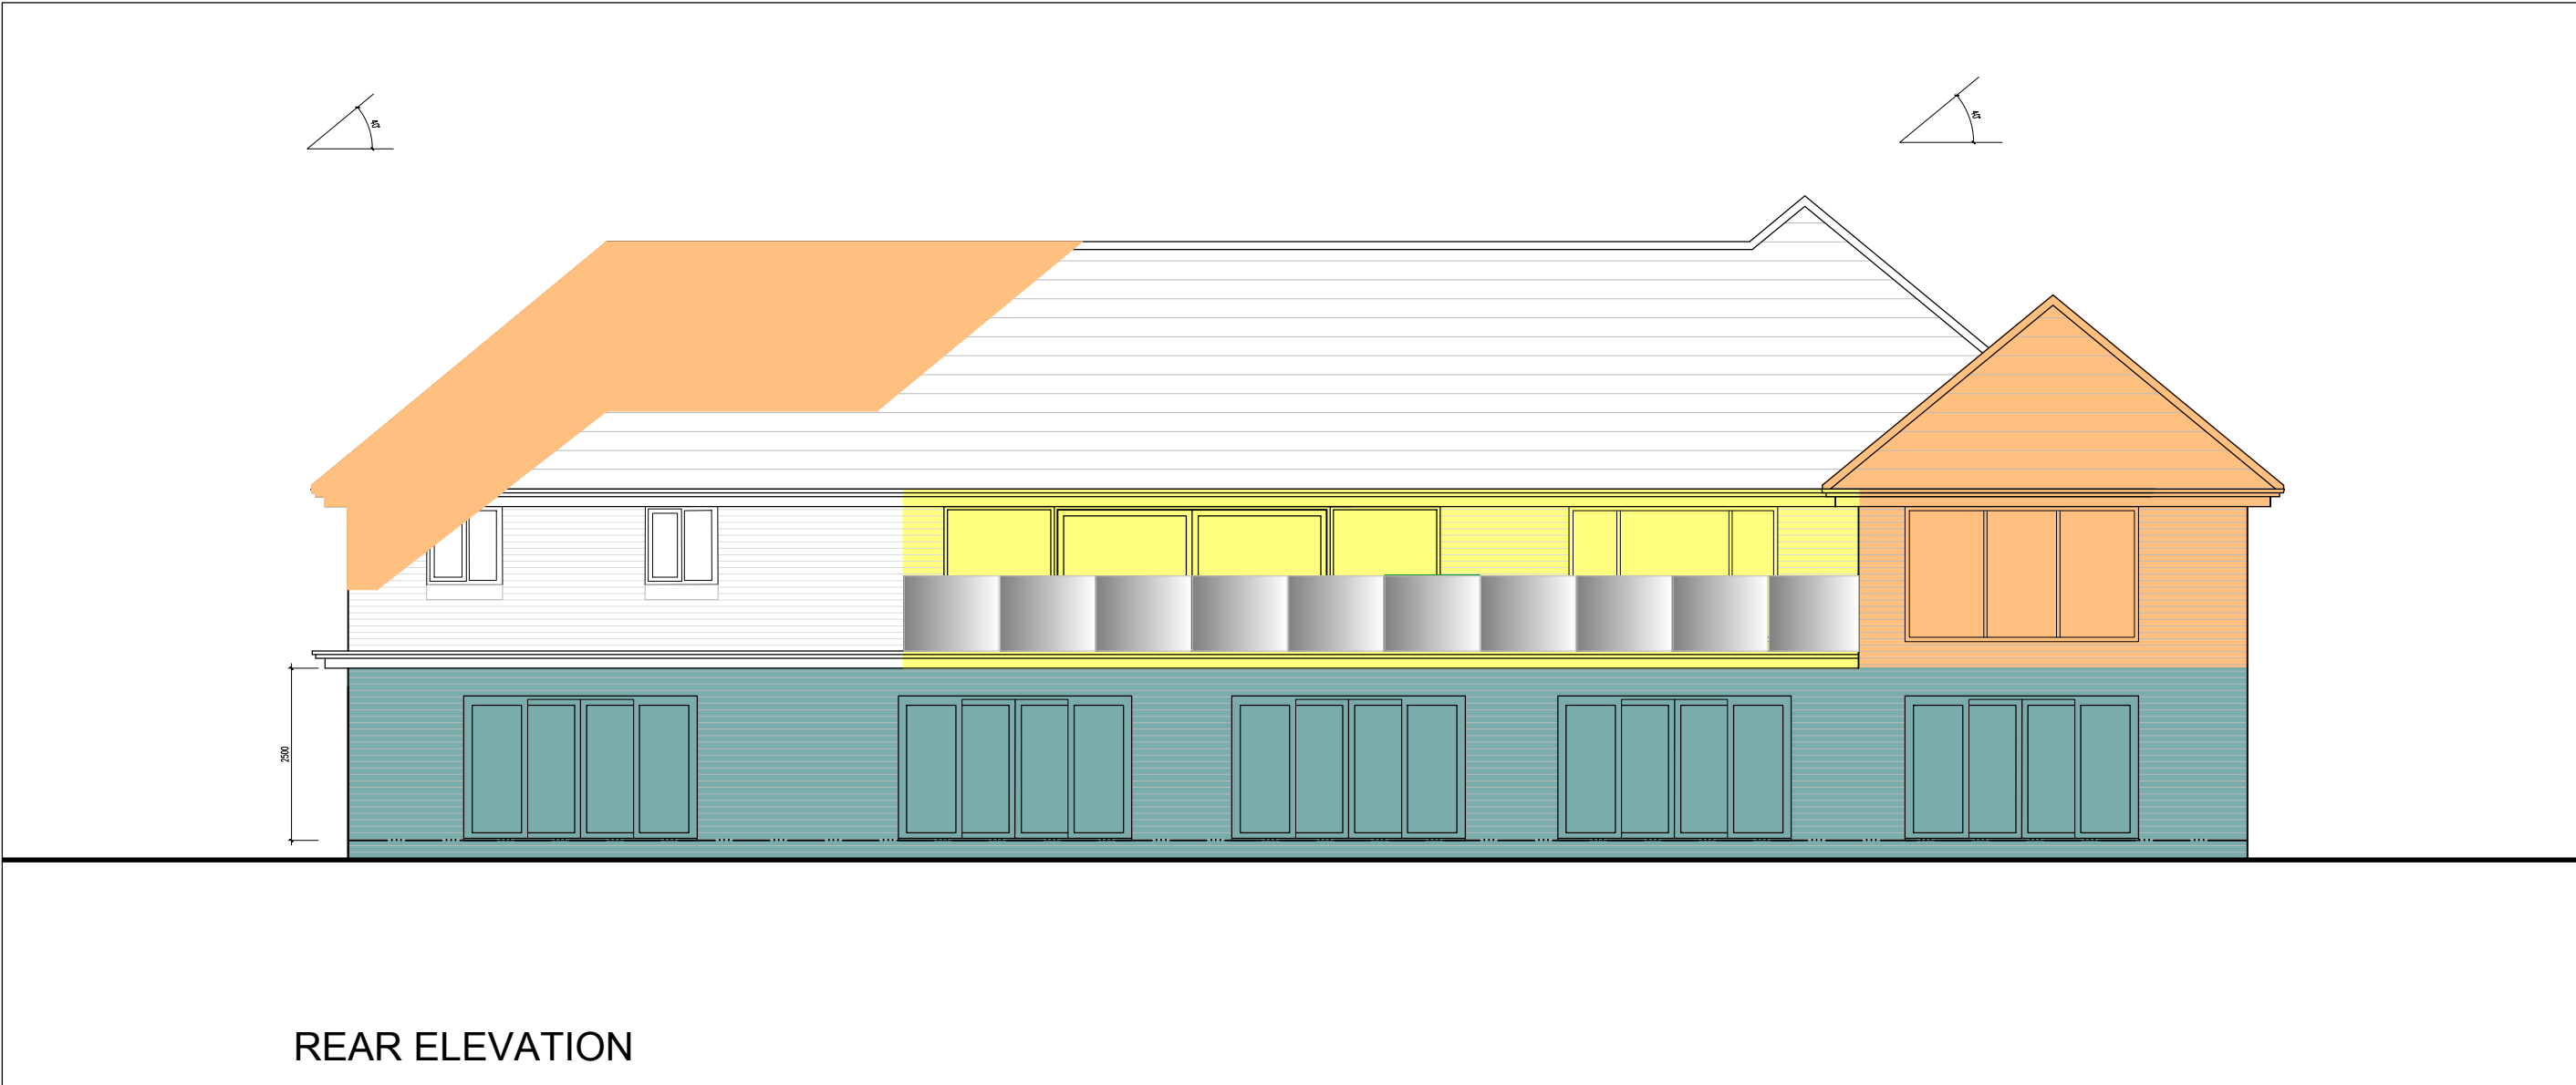

SIDE 2 ELEVATION



REAR ELEVATION

KEY	
	- NEW SINGLE STOREY EXTENSION AS PART OF PERMITTED DEVELOPMENT
	- NEW PITCHED ROOF ABOVE EXTENSION AS PART OF PERMITTED DEVELOPMENT
	- TWO STOREY EXTENSION REQUIRING PLANNING PERMISSION
	- BALCONY REQUIRING PLANNING PERMISSION



MDA DESIGN
www.mdaos.co.uk
01204 275185

PROPOSED ELEVATIONS

BRYHER HOUSE
KENYON LANE
DINKLEY
BB6 8AN

Scale 1:50 @ A1
Date 13/01/25
Dwg By MA

Drawing No. D0275/109
Rev. -

PLANNING