

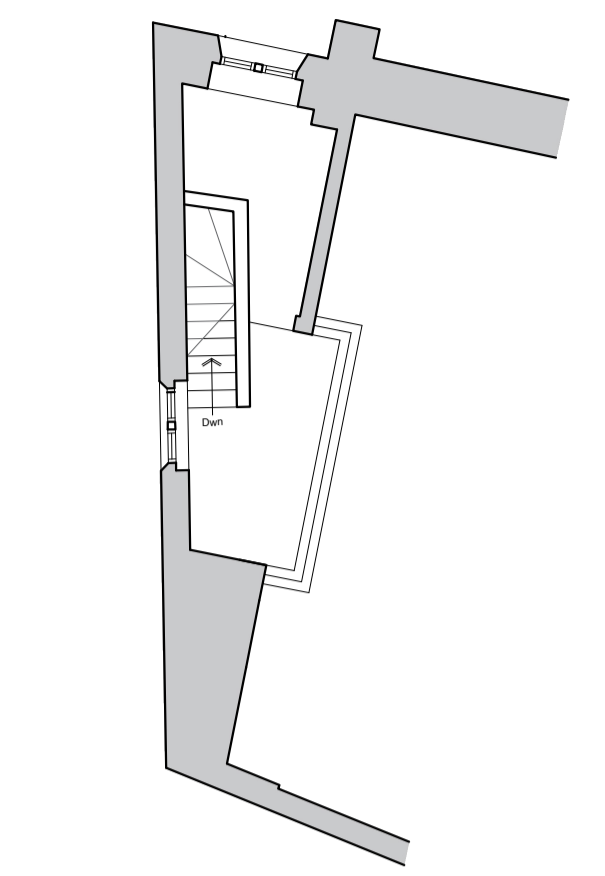


This drawing is to be read in conjunction with all relevant Architect, consultants' and specialist drawings and specifications. The Architect is to be notified of any discrepancies before proceeding. Do not scale from this drawing. All dimensions and levels are to be checked on site. This drawing is subject to copyright. All work carried out before Planning and Building Permission has been granted is at the contractor/client's risk.  
 Note: proposed drawing based on OS map information. All illustrated dimensions are approximate and all site dimensions are to be checked on site and subject to site survey.

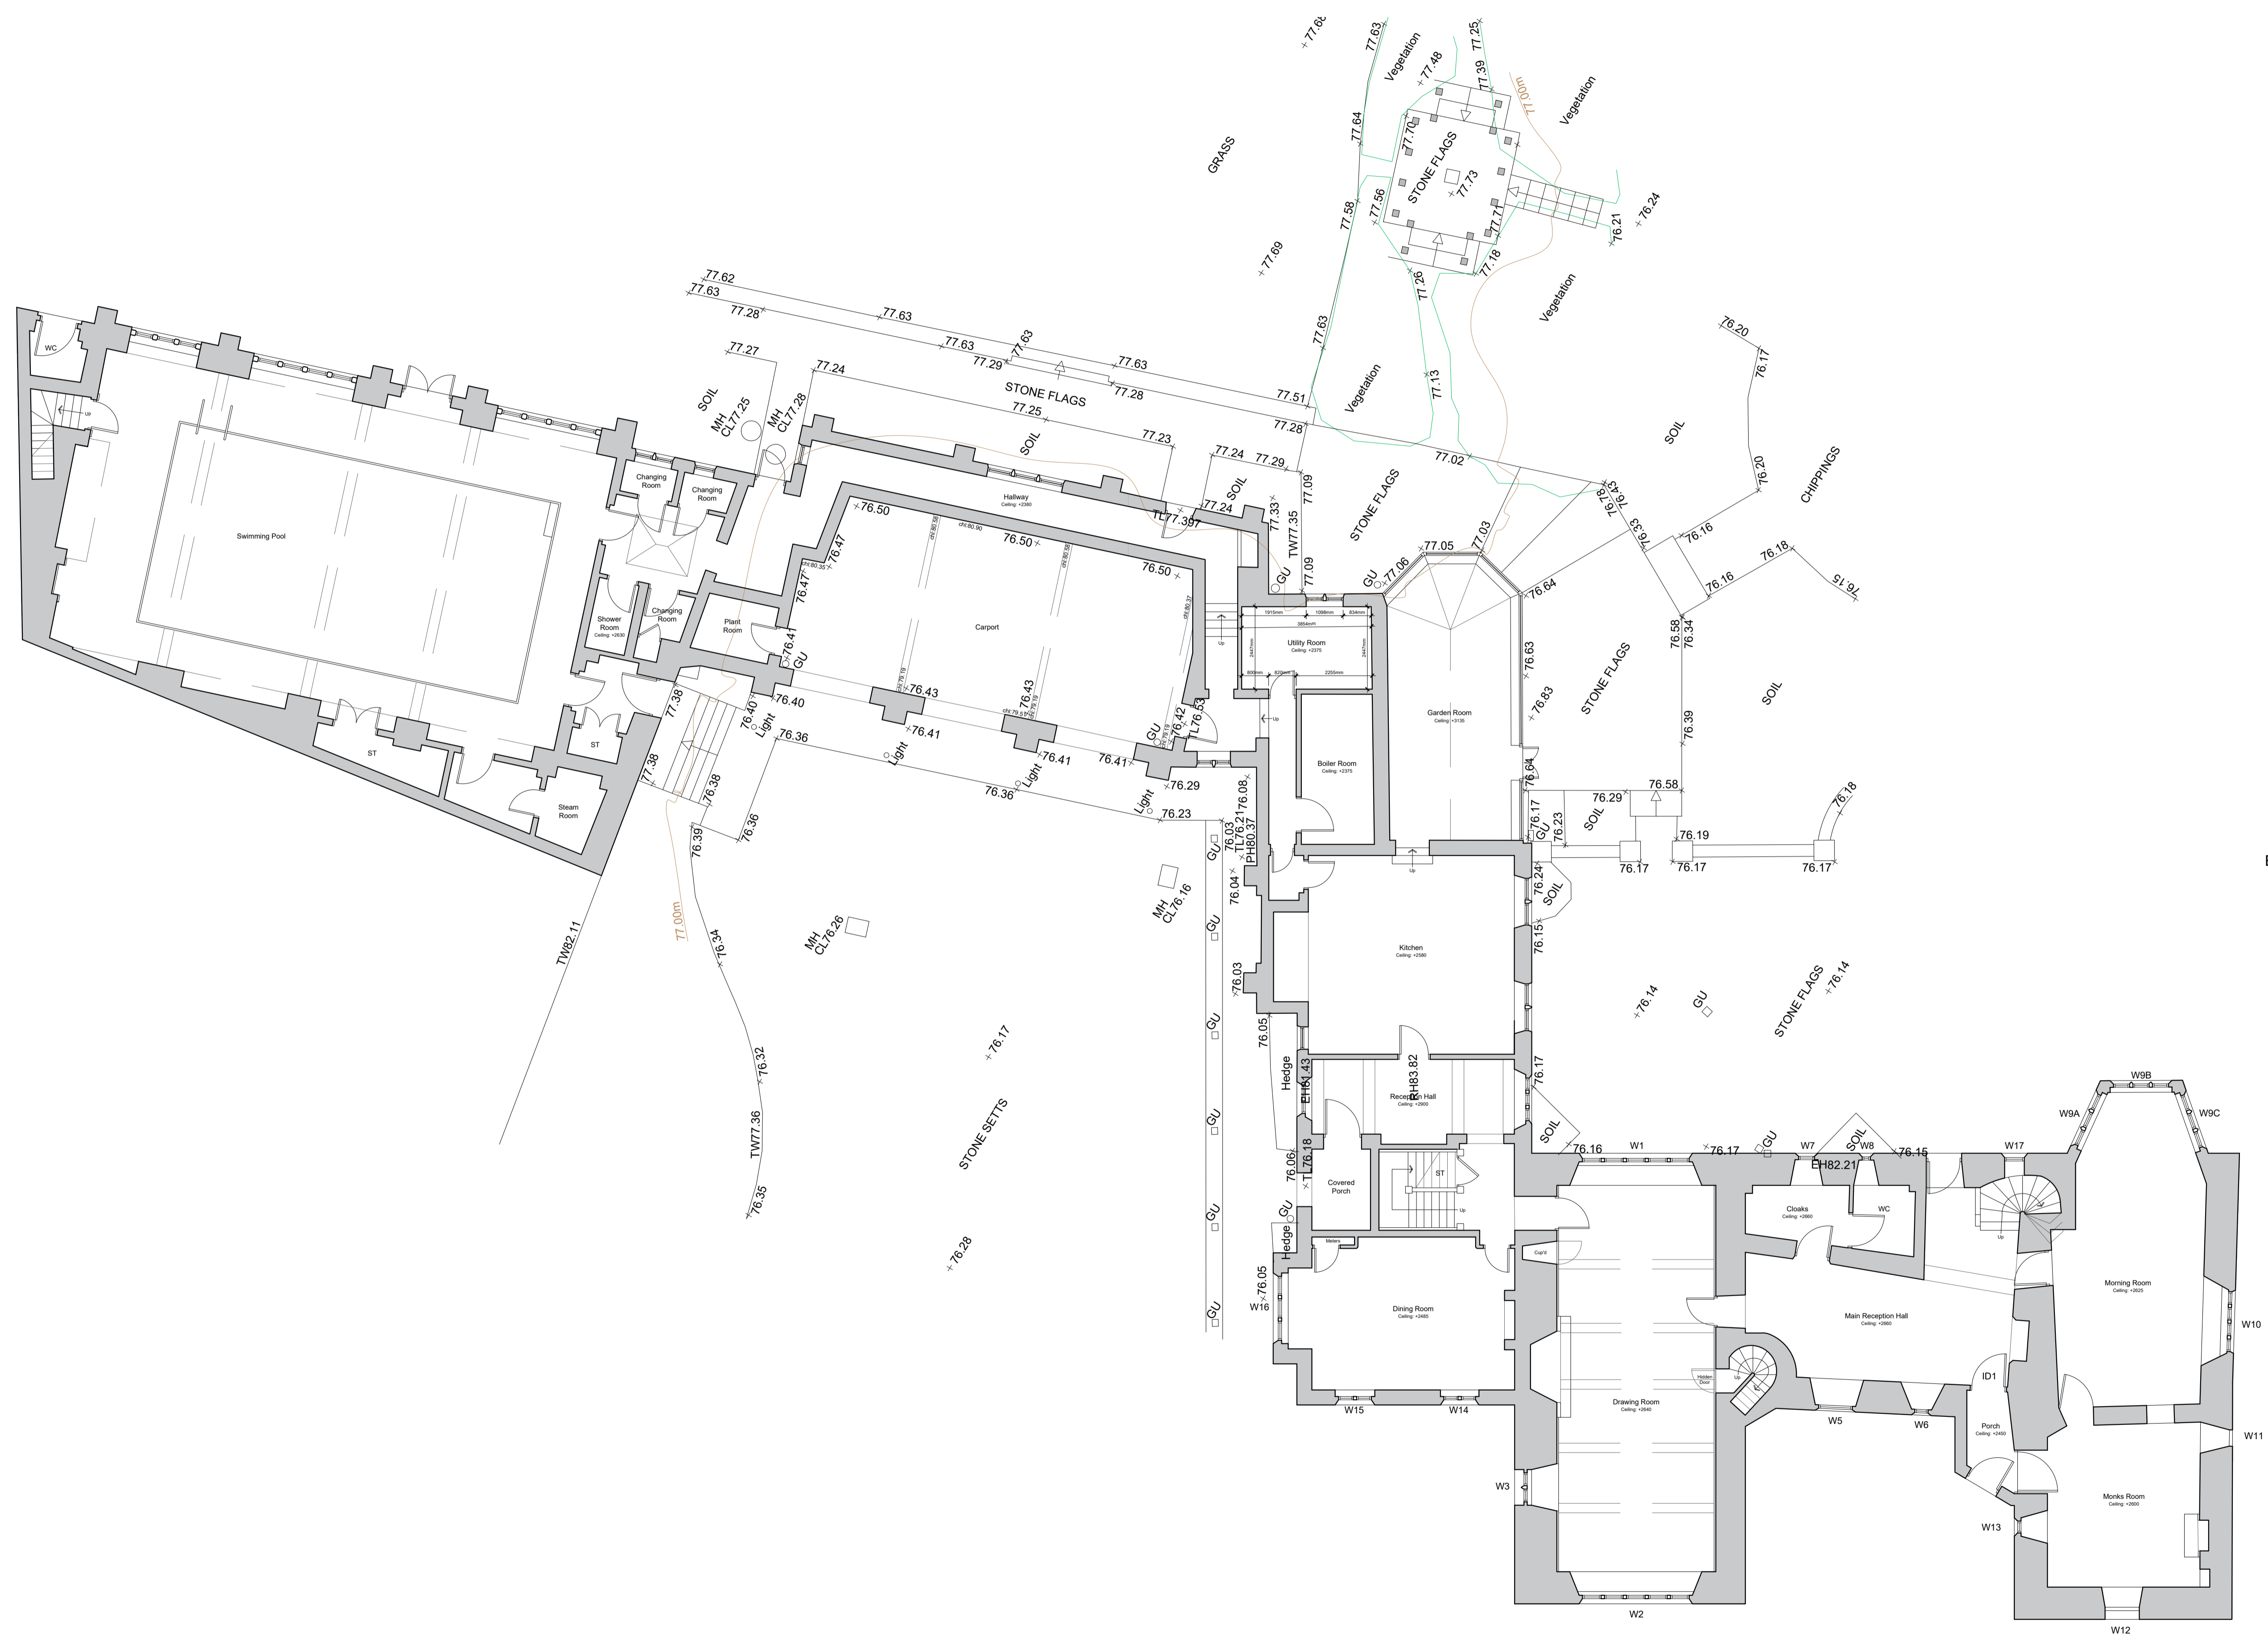

EXISTING MEZZANINE FLOOR PLAN SCALE 1:100

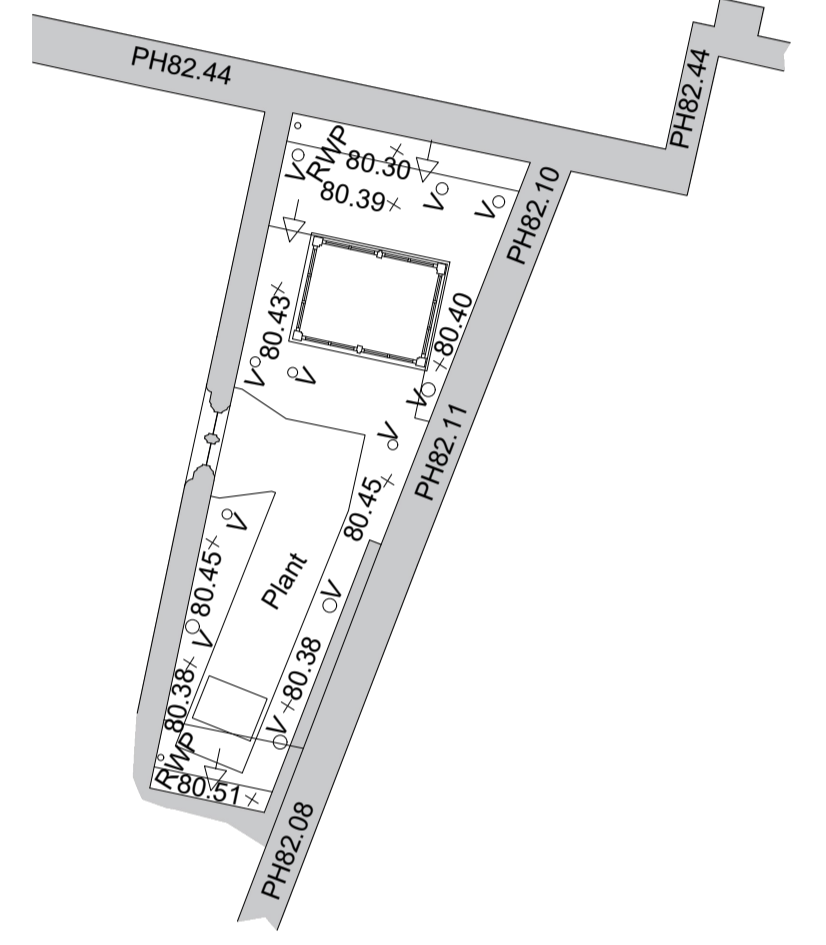

EXISTING ROOF PLAN SCALE 1:100

EXISTING GROUND FLOOR PLAN SCALE 1:100

C	17.11.2022	Roof Plan Added	BWT
B	03.08.2022	Existing Fireplace added	BWT
A	22.07.2022	Complete of plan added and pool mezzanine	BWT

Client  
 Mr Byrant and Mrs Bovington-Byrant

Job Title  
 Proposed Alterations to  
 Waddington Old Hall  
 Waddington

Drawing Title  
 Existing Ground Floor Plan  
 and Pool Mezzanine

Scale	Date	Drawn
1:100 @ A1	July 2022	BWT

**spa**  
 SUNDERLAND PEACOCK ARCHITECTS  
 SUNDERLAND PEACOCK & ASSOCIATES LTD.  
 HAZELMERE, PIMALCO ROAD, CLITHEROE  
 LANCASHIRE, BB7 2AG  
 T 01200 423178 F 01200 427328  
 E info@sunderlandpeacock.com  
 www.sunderlandpeacock.com

6423 -E04 REV C