
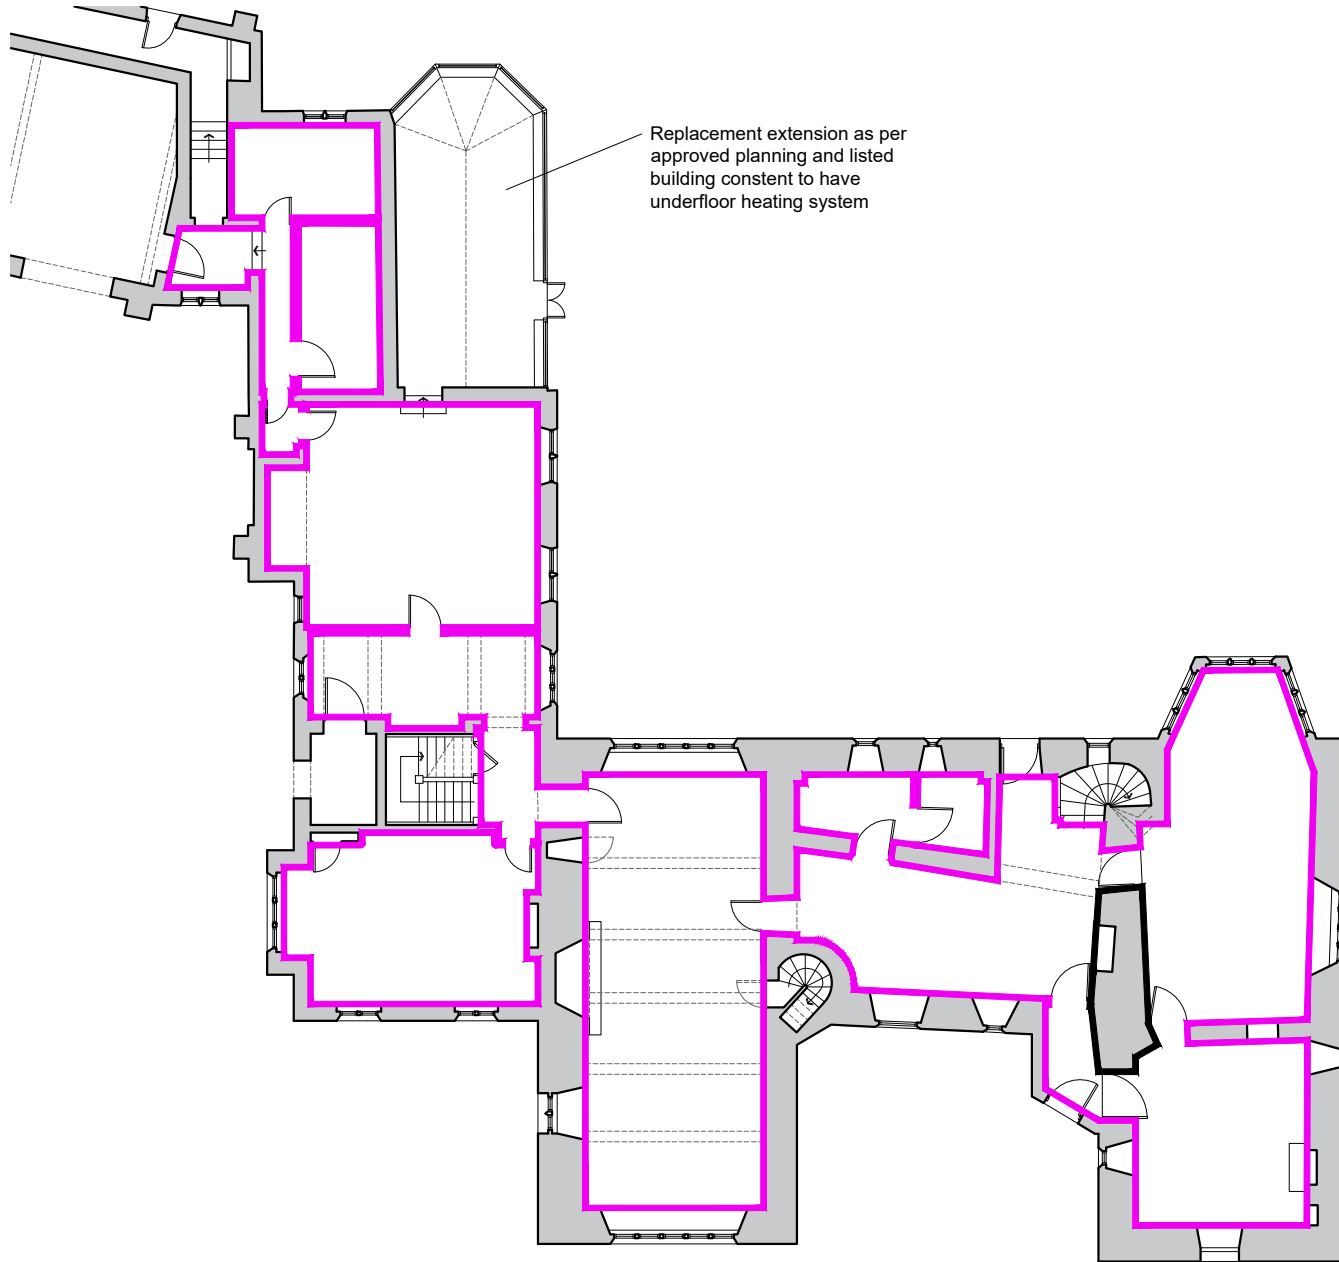




This drawing is to be read in conjunction with all relevant Architect, consultants' and specialists' drawings and specifications. The Architect is to be notified of any discrepancies before proceeding. Do not scale from this drawing. All dimensions and levels are to be checked on site. This drawing is subject to copyright. All work carried out before Planning and Building Permission has been granted is at the contractor/clients risk.

LEGEND:

 Indicates extent of area to have new underfloor heating installed



Existing Ground Floor Plan Scale 1:200

Client
Mr Bryant and Mrs Bovington-Bryant

Job Title
Proposed Alterations to
Waddington Old Hall
Waddington

Drawing Title
Existing Ground Floor Plan

Scale 1:200@ A4	Date Jan 2025	Drawn BWT
--------------------	------------------	--------------

spa
ARCHITECTS

SUNDERLAND PEACOCK & ASSOCIATES LTD.
HAZELMERE, PIMLICO ROAD, CLITHEROE
LANCASHIRE, BB7 2AG
T 01200 423178 F 01200 427328
E info@sunderlandpeacock.com
www.sunderlandpeacock.com



6423 - PRD10	REV -
---------------------	----------