



This drawing is to be read in conjunction with all relevant Architect, consultants' and specialists' drawings and specifications. The Architect is to be notified of any discrepancies before proceeding. Do not scale from this drawing. All dimensions and levels are to be checked on site. This drawing is subject to copyright. All work carried out before Planning and Building Permission has been granted is at the contractor/clients risk.
 Note: proposed drawing based on OS dwg information. All illustrated dimensions are approximate and all site dimensions are to be checked on site and subject to site survey.



EXISTING ROOF PLAN Scale 1:100

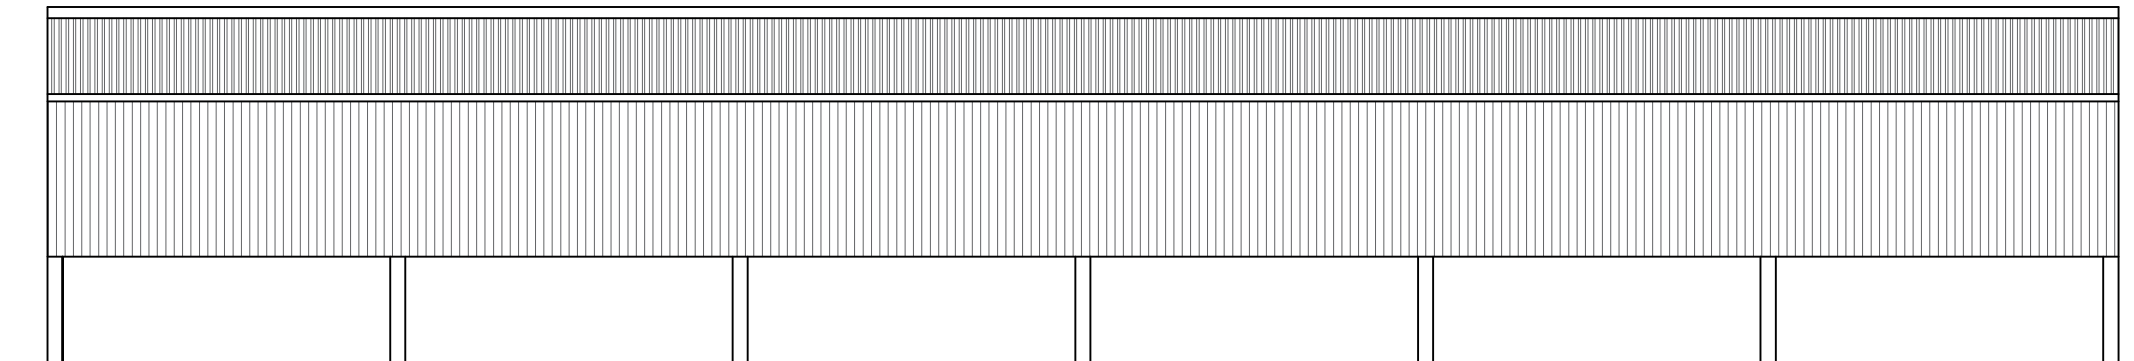

EXISTING NORTH-WESTERN FACING ELEVATION Scale 1:100

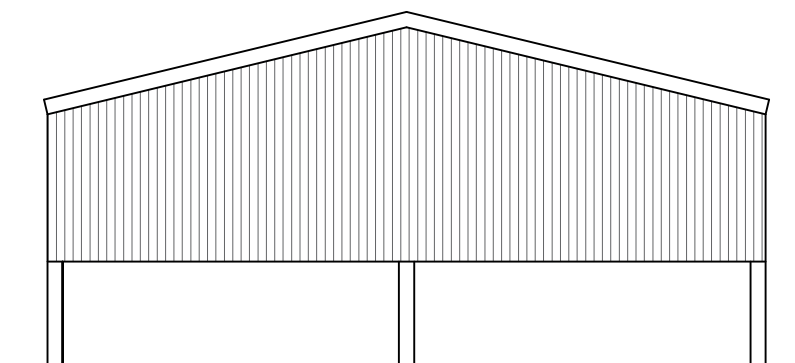

EXISTING SOUTH-WESTERN FACING ELEVATION Scale 1:100

A CC Labels Amended 13.02.2025

Client
NJS Rehabilitation

Job Title
Whitewell Road
Lees
Clitheroe

Drawing Title
Existing Stable Roof Plan & Elevations

| | | |
|----------------------------|------------------------------|---------------------|
| Scale 1:100 @ A3 | Date February 2025 | Drawn BWT |
|----------------------------|------------------------------|---------------------|

spa
SUNDERLAND PEACOCK ARCHITECTS
 SUNDERLAND PEACOCK & ASSOCIATES LTD.
 HAZELMERE, PIMLICO ROAD, CLITHEROE
 LANCASHIRE, BB7 2AG
 T 01200 423178 F 01200 427328
 E info@sunderlandpeacock.com
 www.sunderlandpeacock.com



| | |
|------------------|-----------------|
| 7114 -E03 | REV A |
|------------------|-----------------|