



PROPOSED SITE PLAN
SCALE- 1:500 @A3

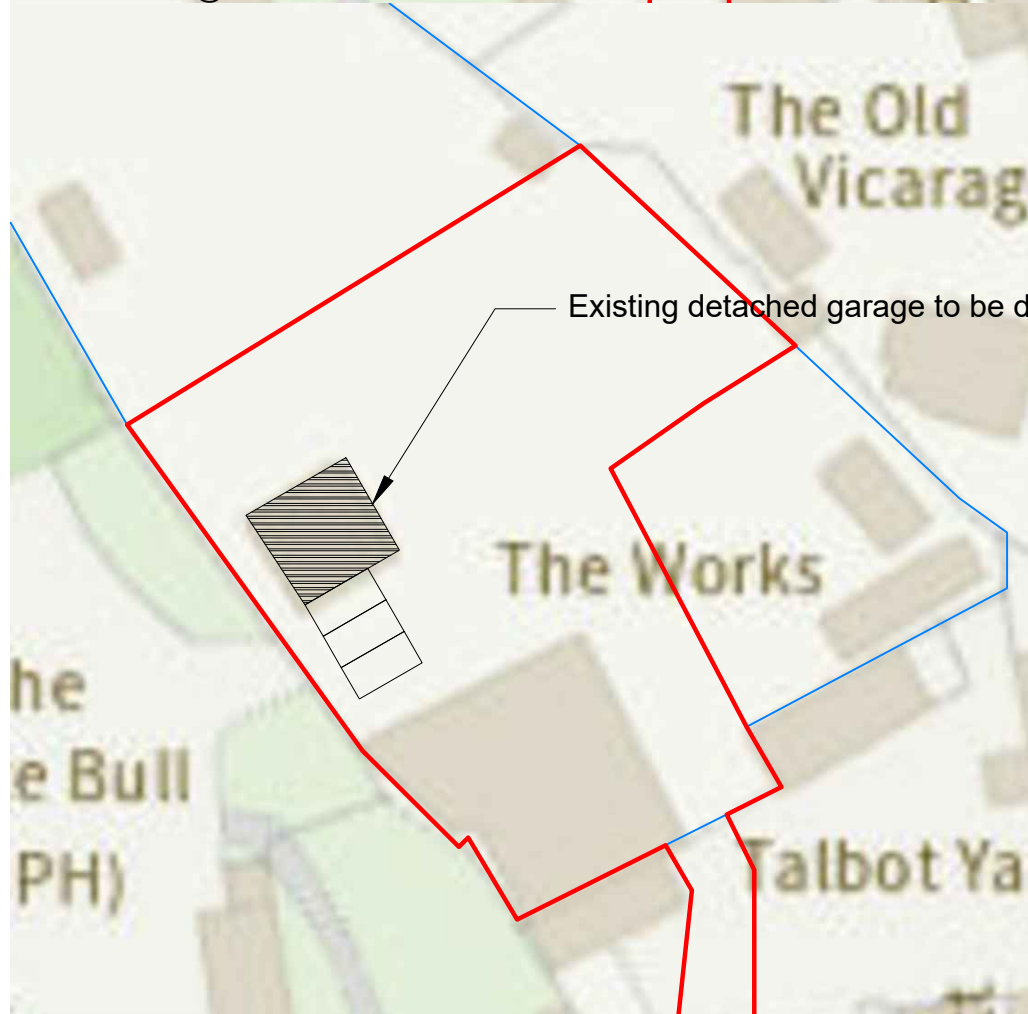


EXISTING SITE PLAN
SCALE- 1:500 @A3

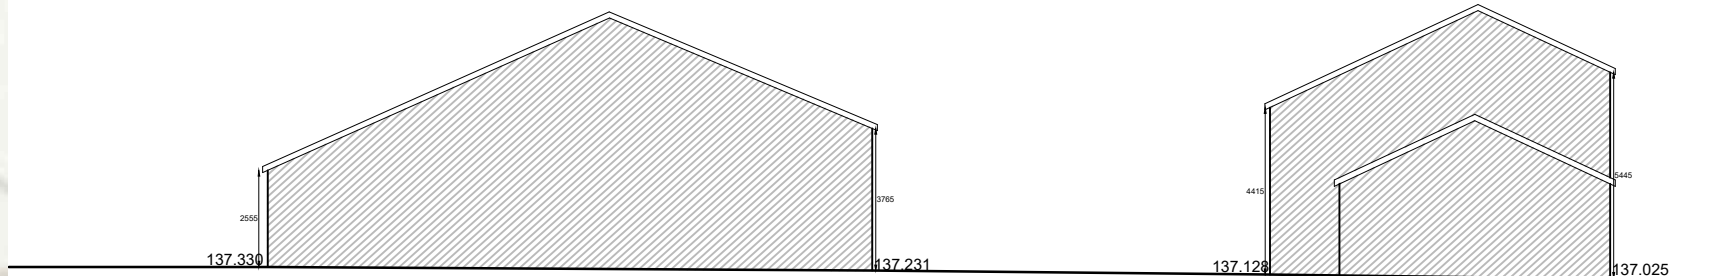

Section B-B Proposed

PROPOSED SITE SECTION B-B
SCALE- 1:200 @A3

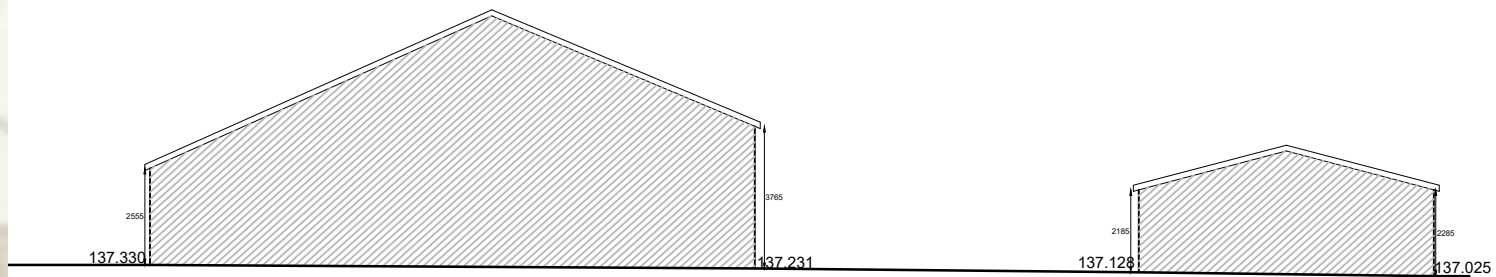

Section A-A Existing

EXISTING SITE SECTION A-A
SCALE- 1:200 @A3

Notes:

All work is to be carried out to the latest current British standards Codes of Practice and recognised working practices.

All work and materials should comply with Health and Safety legislation.

All work and materials to be approved by the District Authority Planning & Building Control Officer.

All dimensions are in millimetres unless where explicitly shown otherwise.

The contractor should check and certify all dimensions as work proceeds and notify the architect of any discrepancies.

Do not scale off the drawings, if in doubt ask.

The designer is in no way liable for work undertaken prior to full Planning Consent and/or Building Regulations Approval

Title: The Works
Main Street
Gisburn
BB7 4HD

Existing and proposed site sections


BUILDING ELEMENTS LTD

Town Planning and Architecture
Duckpond Farm Cottage,
Moorgate Rd,
Barnoldswick,
Lancs, BB18 5SQ

M: 0797 658 7694

Project No: DRIV/01 Dwg 06C

Drawn: EP

Client: Judith Driver

Date: 18/02/2025

Scale: @A3