


Front Elevation (South East)

Side Elevation (South West)


Back Elevation (North West)

Side Elevation (North East)


PROPOSED ELEVATIONS  
SCALE - 1:100@A1

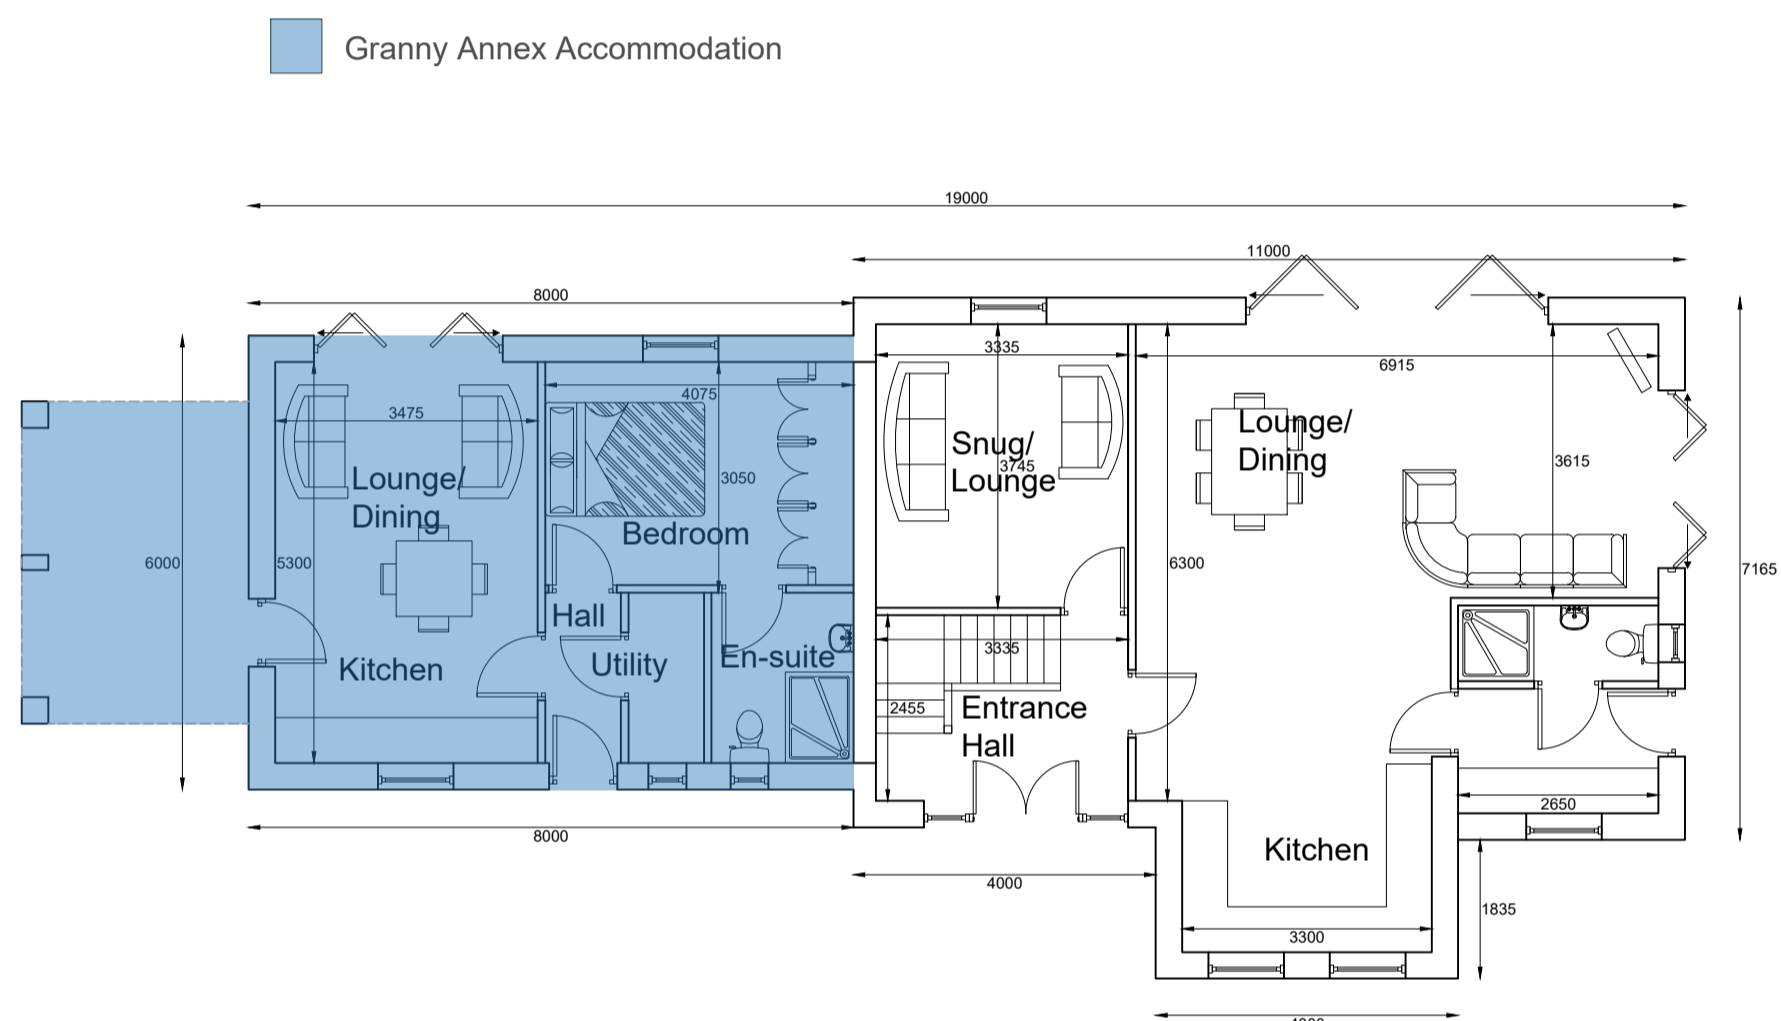

Ground Floor

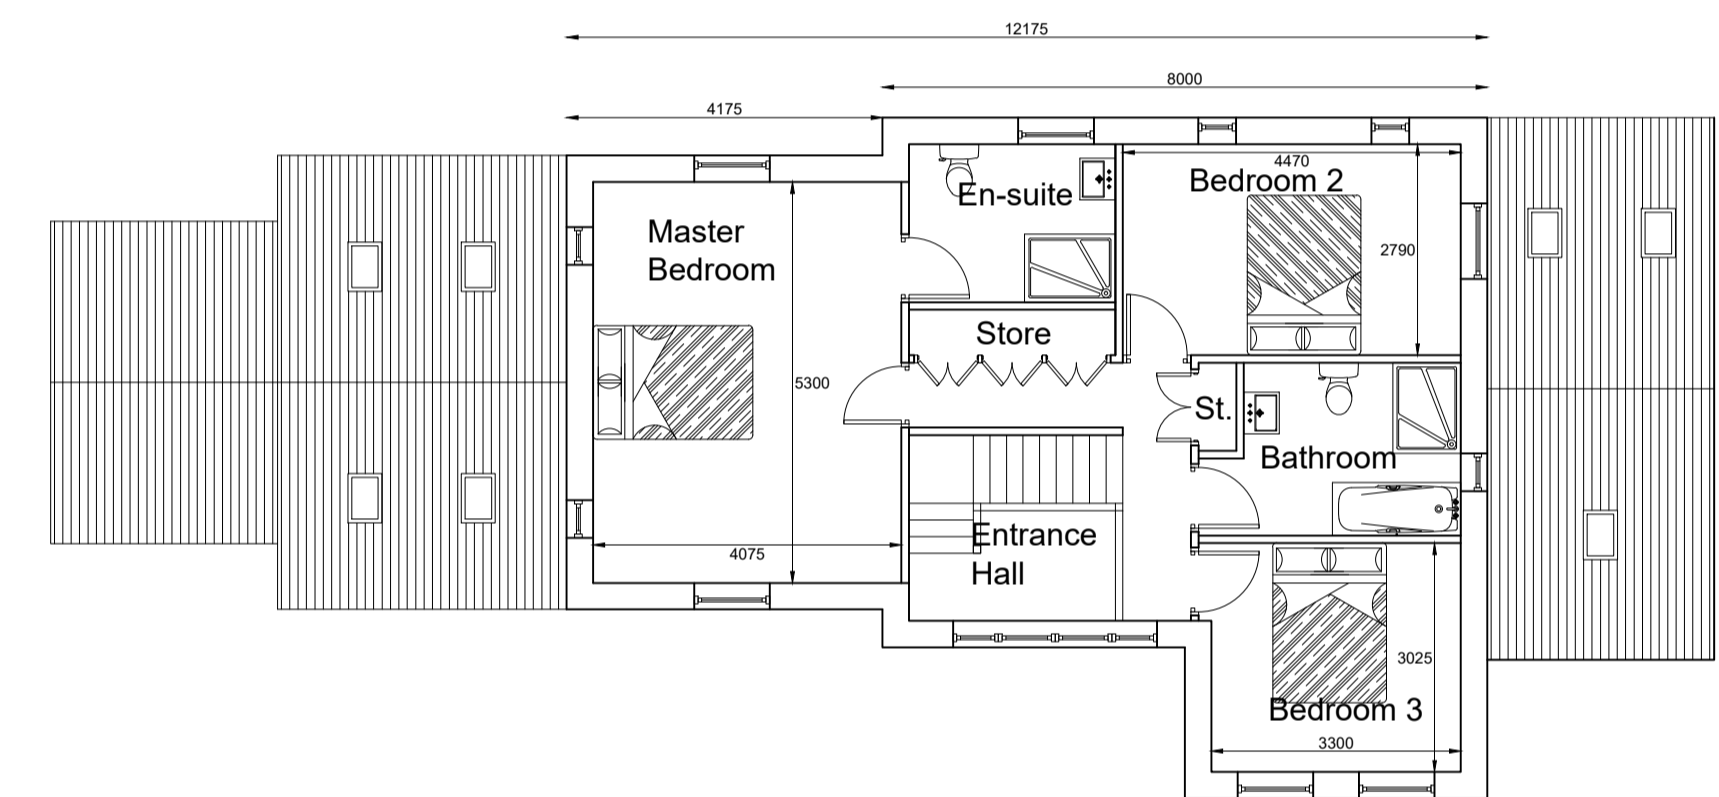

1st Floor

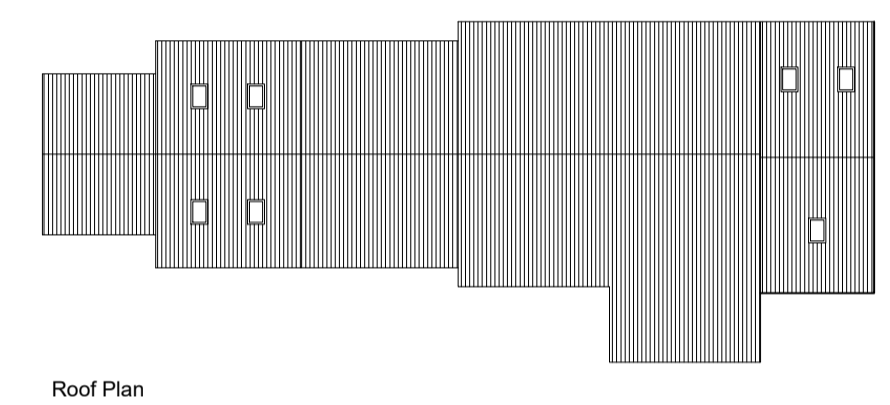

Roof Plan

PROPOSED ROOF PLANS  
SCALE - 1:200@A1

**Notes:**

All work is to be carried out to the latest current British standards Codes of Practice and recognised working practices.

All work and materials should comply with Health and Safety legislation.

All work and materials to be approved by the District Authority Building Control Officer.

All dimensions are in millimetres unless where explicitly shown otherwise.

The contractor should check and certify all dimensions as work proceeds and notify the architect of any discrepancies.

Do not scale off the drawings, if in doubt ask.

**Address:** The Works  
Main Street  
Gisburn  
BB7 4HD

**Title:** Proposed Plans and Elevations -New Build  
Amendment B:16/07/25 - Highlight Annex Area

**BUILDING ELEMENTS LTD**  
Town Planning and Architecture


Duckpond Farm Cottage,  
Moorgate Rd,  
Barnoldswick,  
Lancs, BB18 5SQ

M: 0797 658 7694

**Drawing No:** DRIV/01-Dwg 03B **Drawn:** DP

**Client:** Judith Driver


**Date:** 05/09/24 **Scale:** @A1

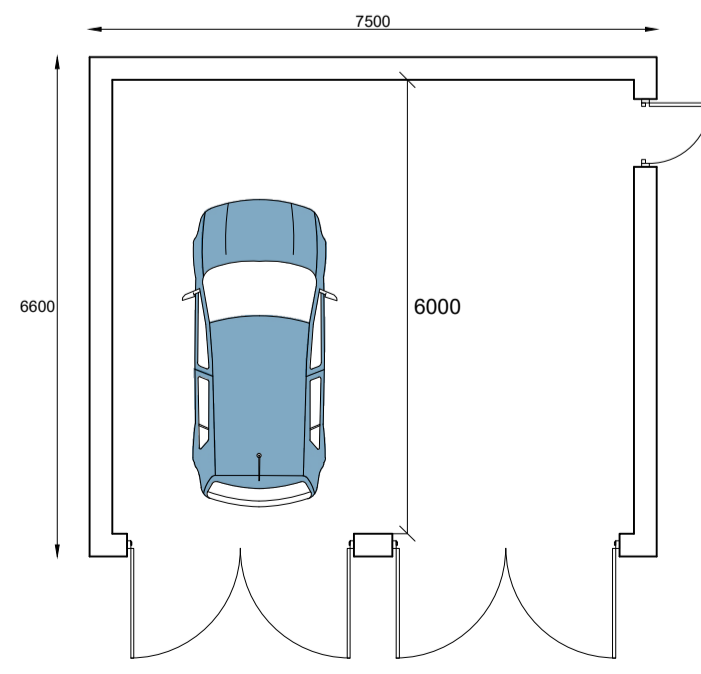

Floor Plan



Roof Plan

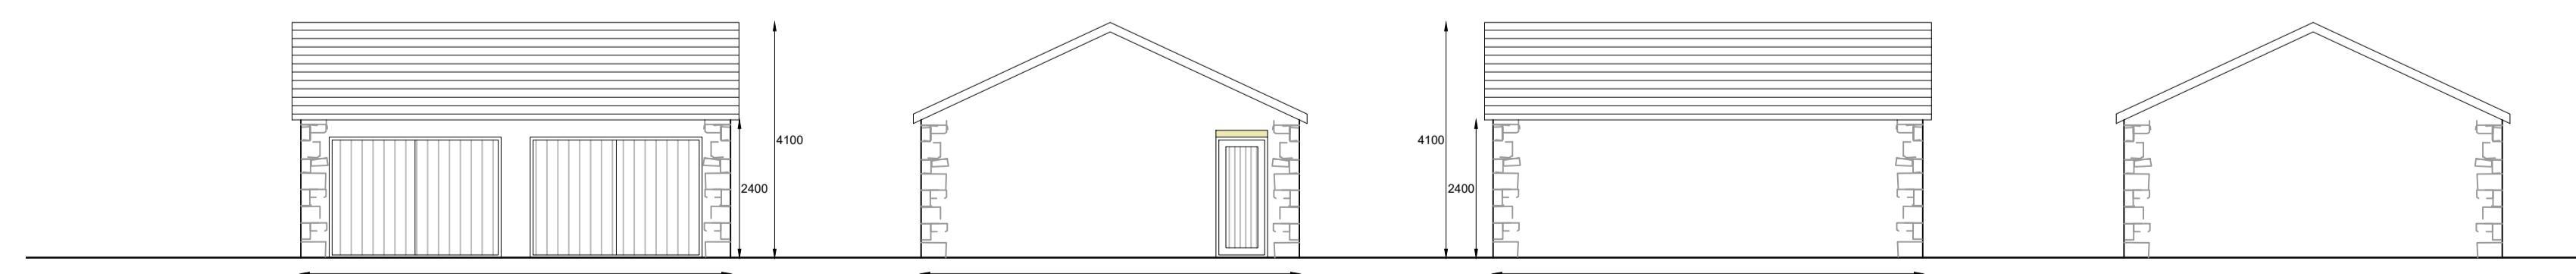

Front Elevation

Side Elevation

Rear Elevation

Side Elevation

PROPOSED GARAGE FLOORPLANS AND ELEVATIONS  
SCALE - 1:50@A1