




1 Proposed North East  
1 : 50

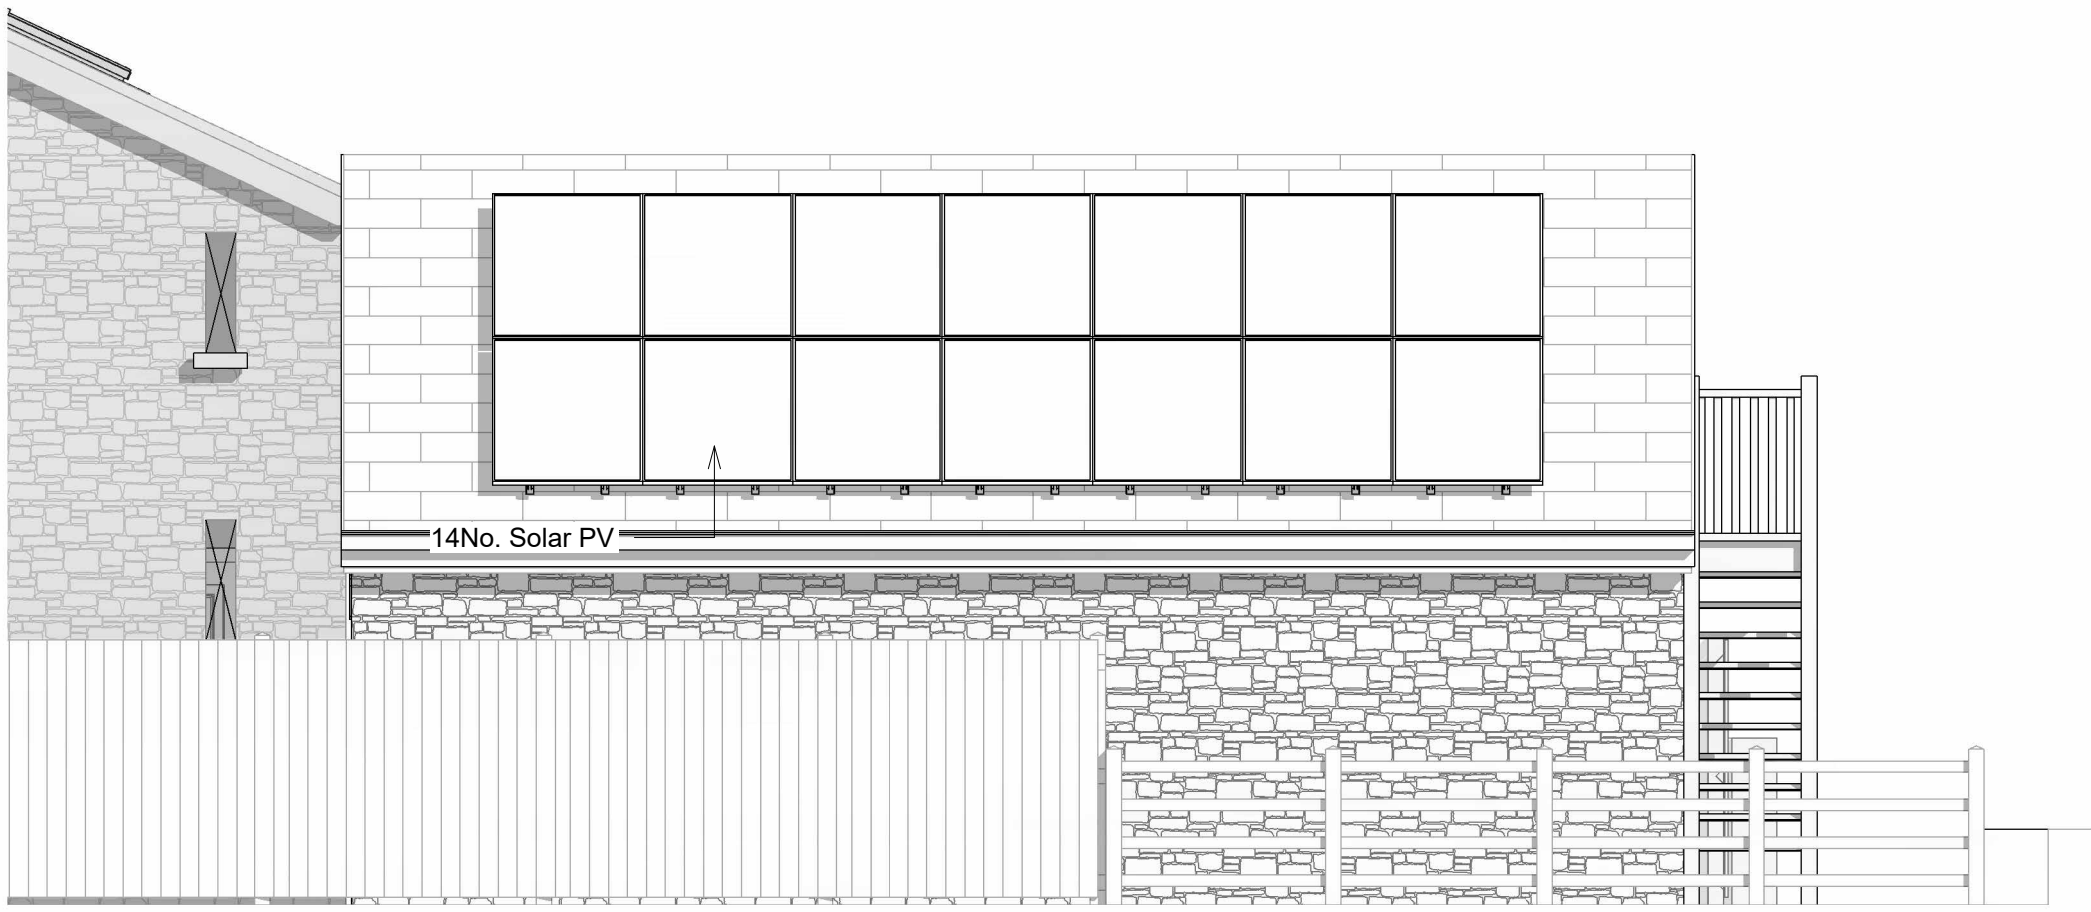

2 PROPOSED SOUTH EAST  
1 : 50

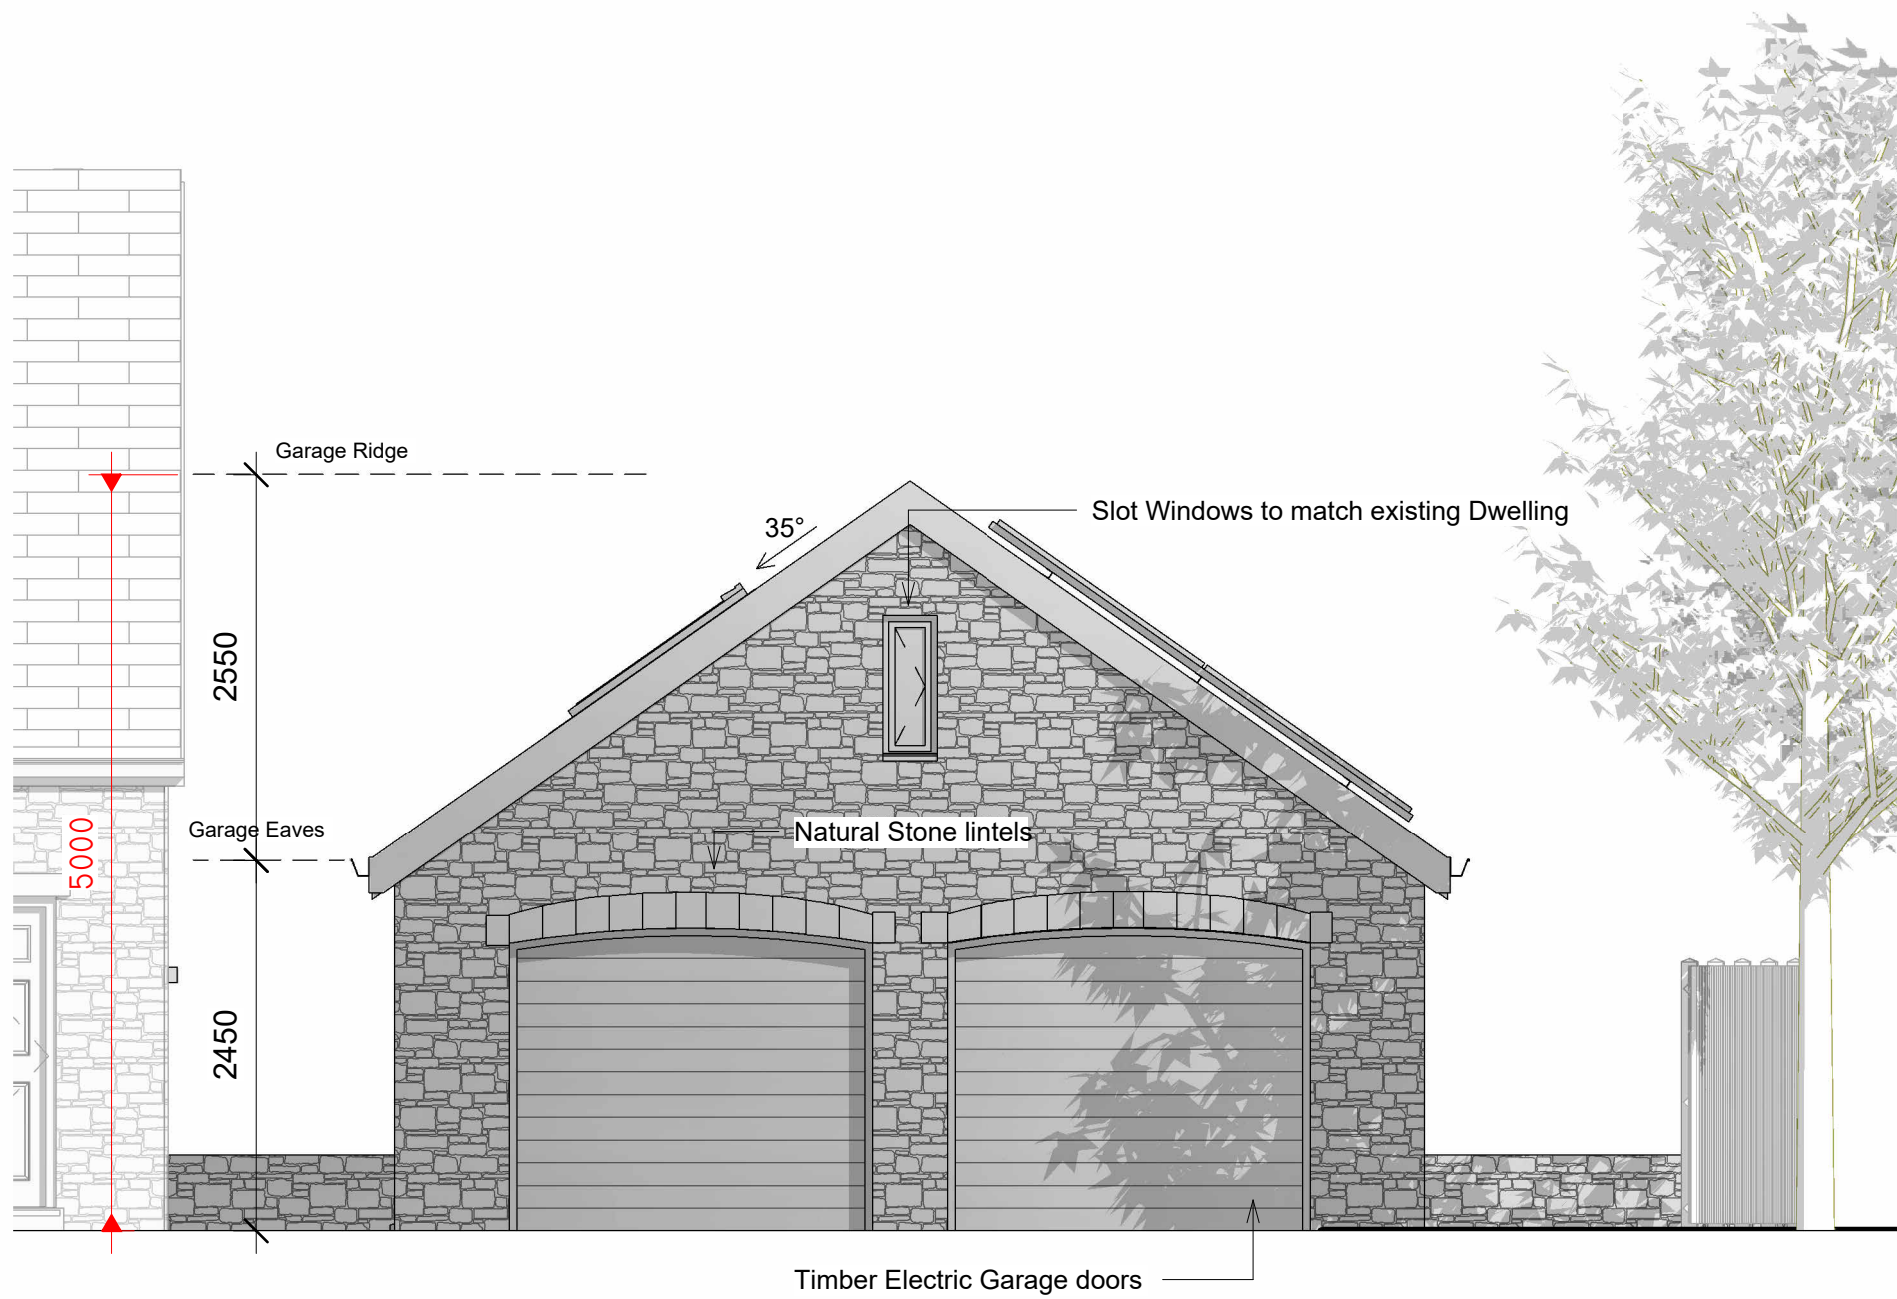

4 Proposed South West  
1 : 50

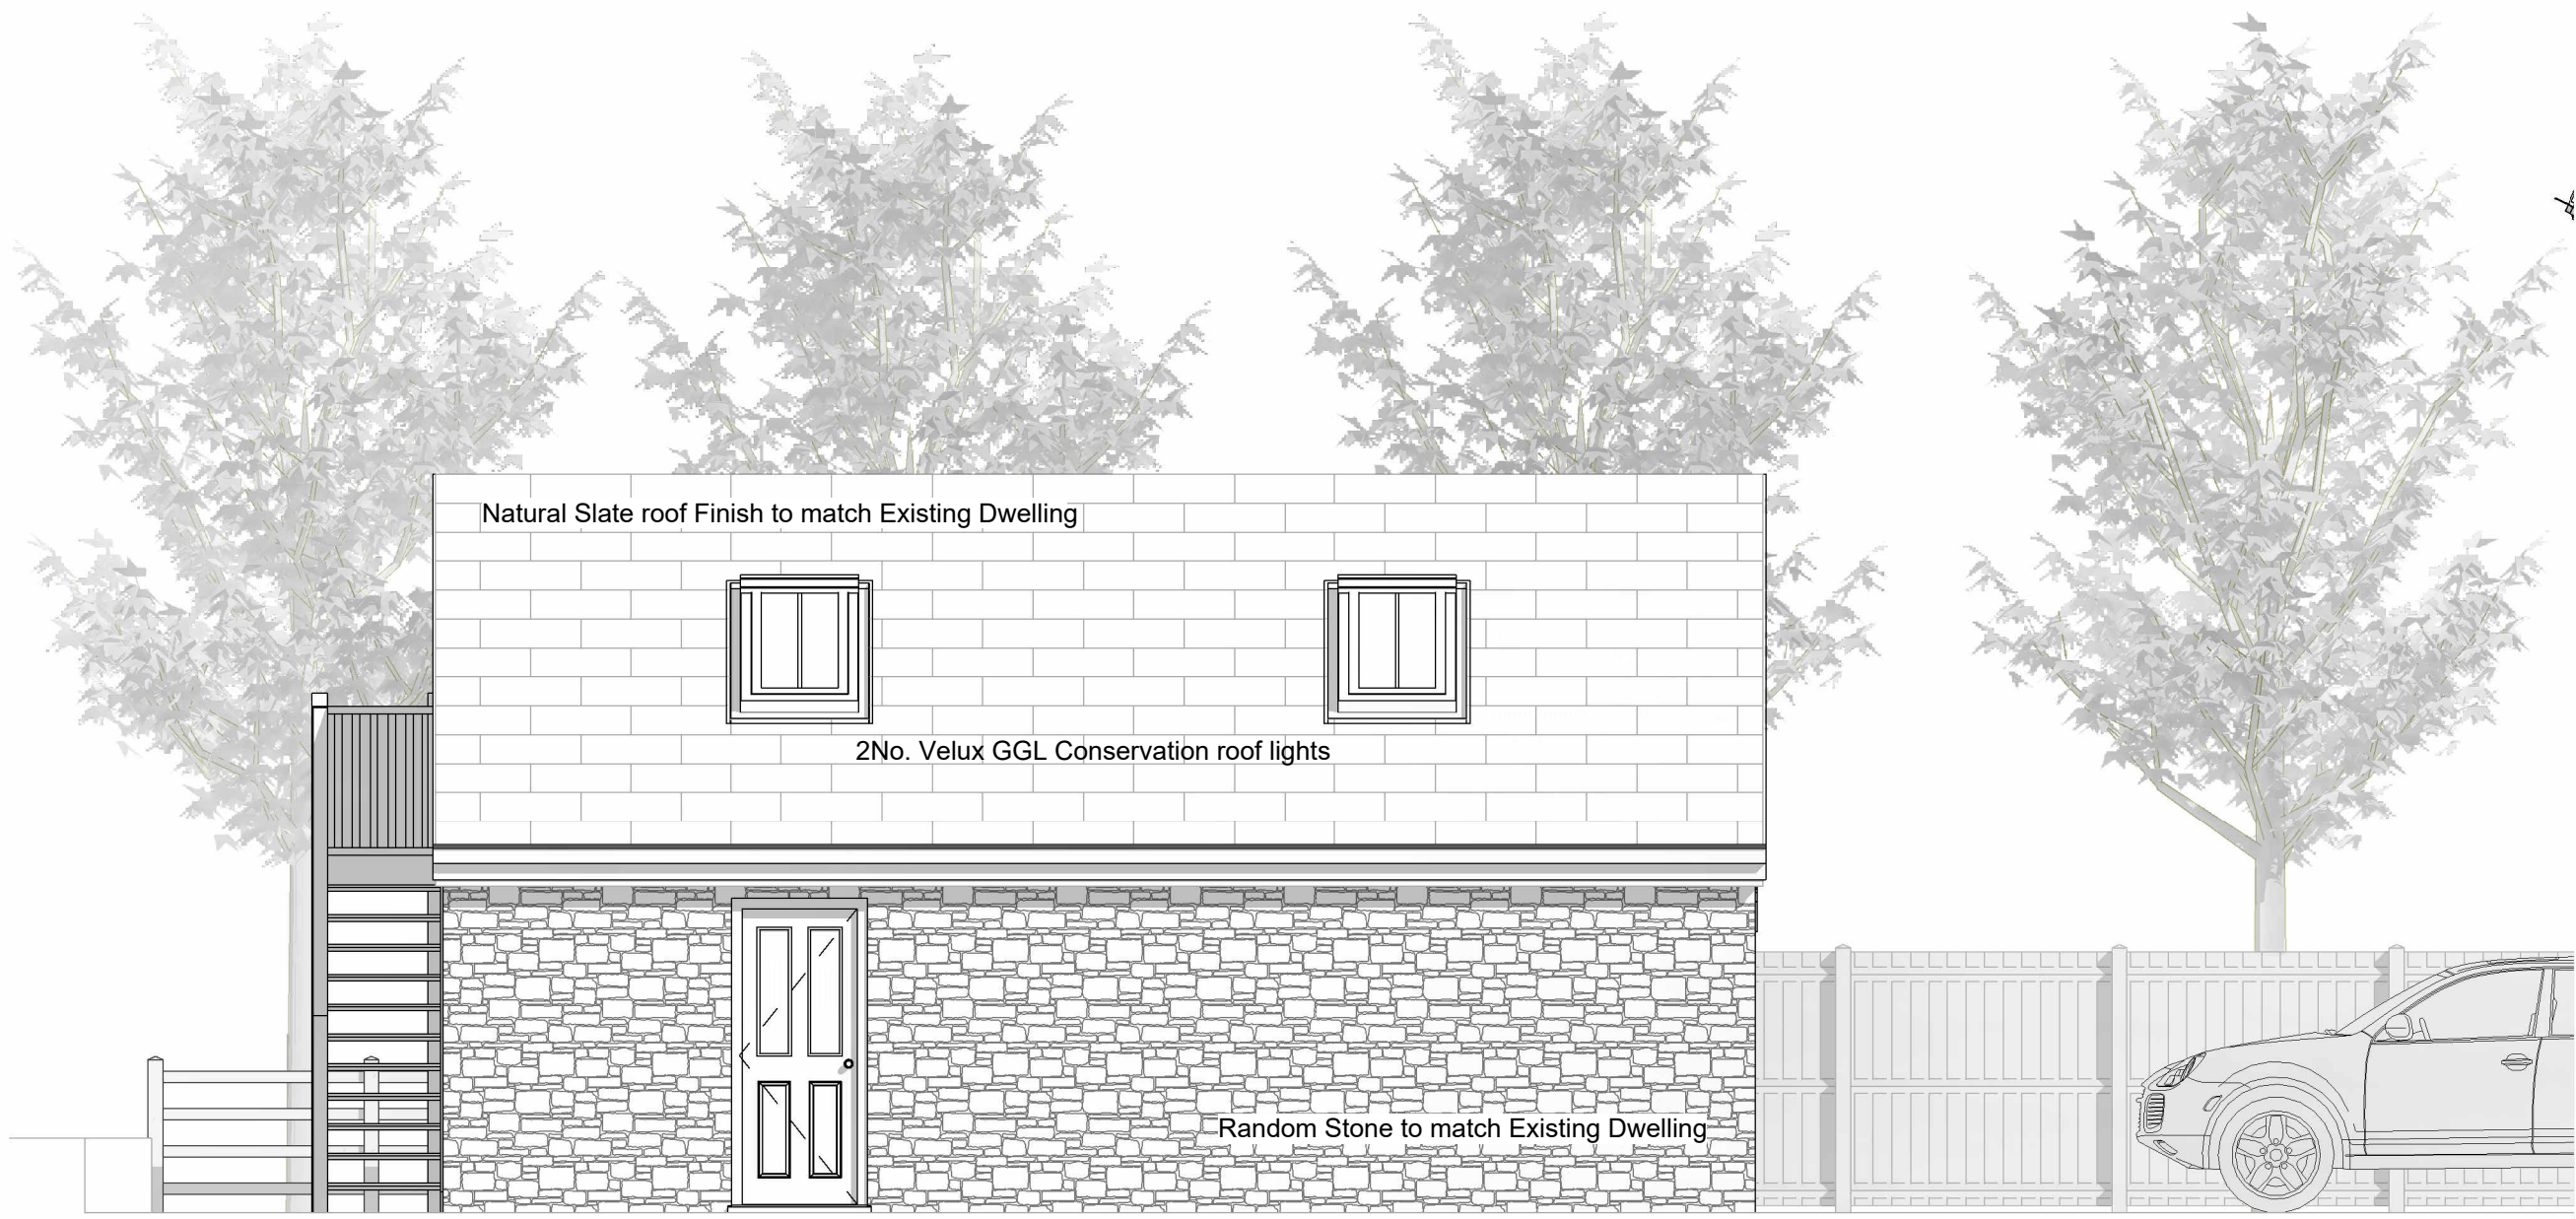

3 Proposed North West  
1 : 50

Peter Hitchen  
Architects

Marathon House  
The Sidings Business Park  
Whalley, BB7 9SE

01254 823 885

www.peterhitchenarchitects.co.uk

NOTES:

No.	Description	Date
1.	Further reduction in overall scale	28/05/2025

CLIENT: Mr & Mrs Towler  
Moon Barn  
Clitheroe Road  
Knowle Green  
PR3 2YQ

PROJECT:  
Proposed Detached Garage/  
Assisted Living & Window  
Alteration

SHEET:  
Proposed Elevations Revision B

Project number PHA/617

Date 28/05/2025

Drawn by AW

Checked by PH

A2.2

Scale 1 : 50

Sheet size A1



NOTES:

No.	Description	Date
1.	Further reduction in overall scale	28/05/2025

CLIENT: Mr & Mrs Towler  
Moon Barn  
Clitheroe Road  
Knowle Green  
PR3 2YQ

PROJECT:  
Proposed Detached Garage/  
Assisted Living & Window  
Alteration

SHEET:  
Proposed Plans Revision B

Project number PHA/617

Date 28/05/2025


Drawn by AW

Checked by PH


A2.2.1

Scale 1 : 50

Sheet size A1

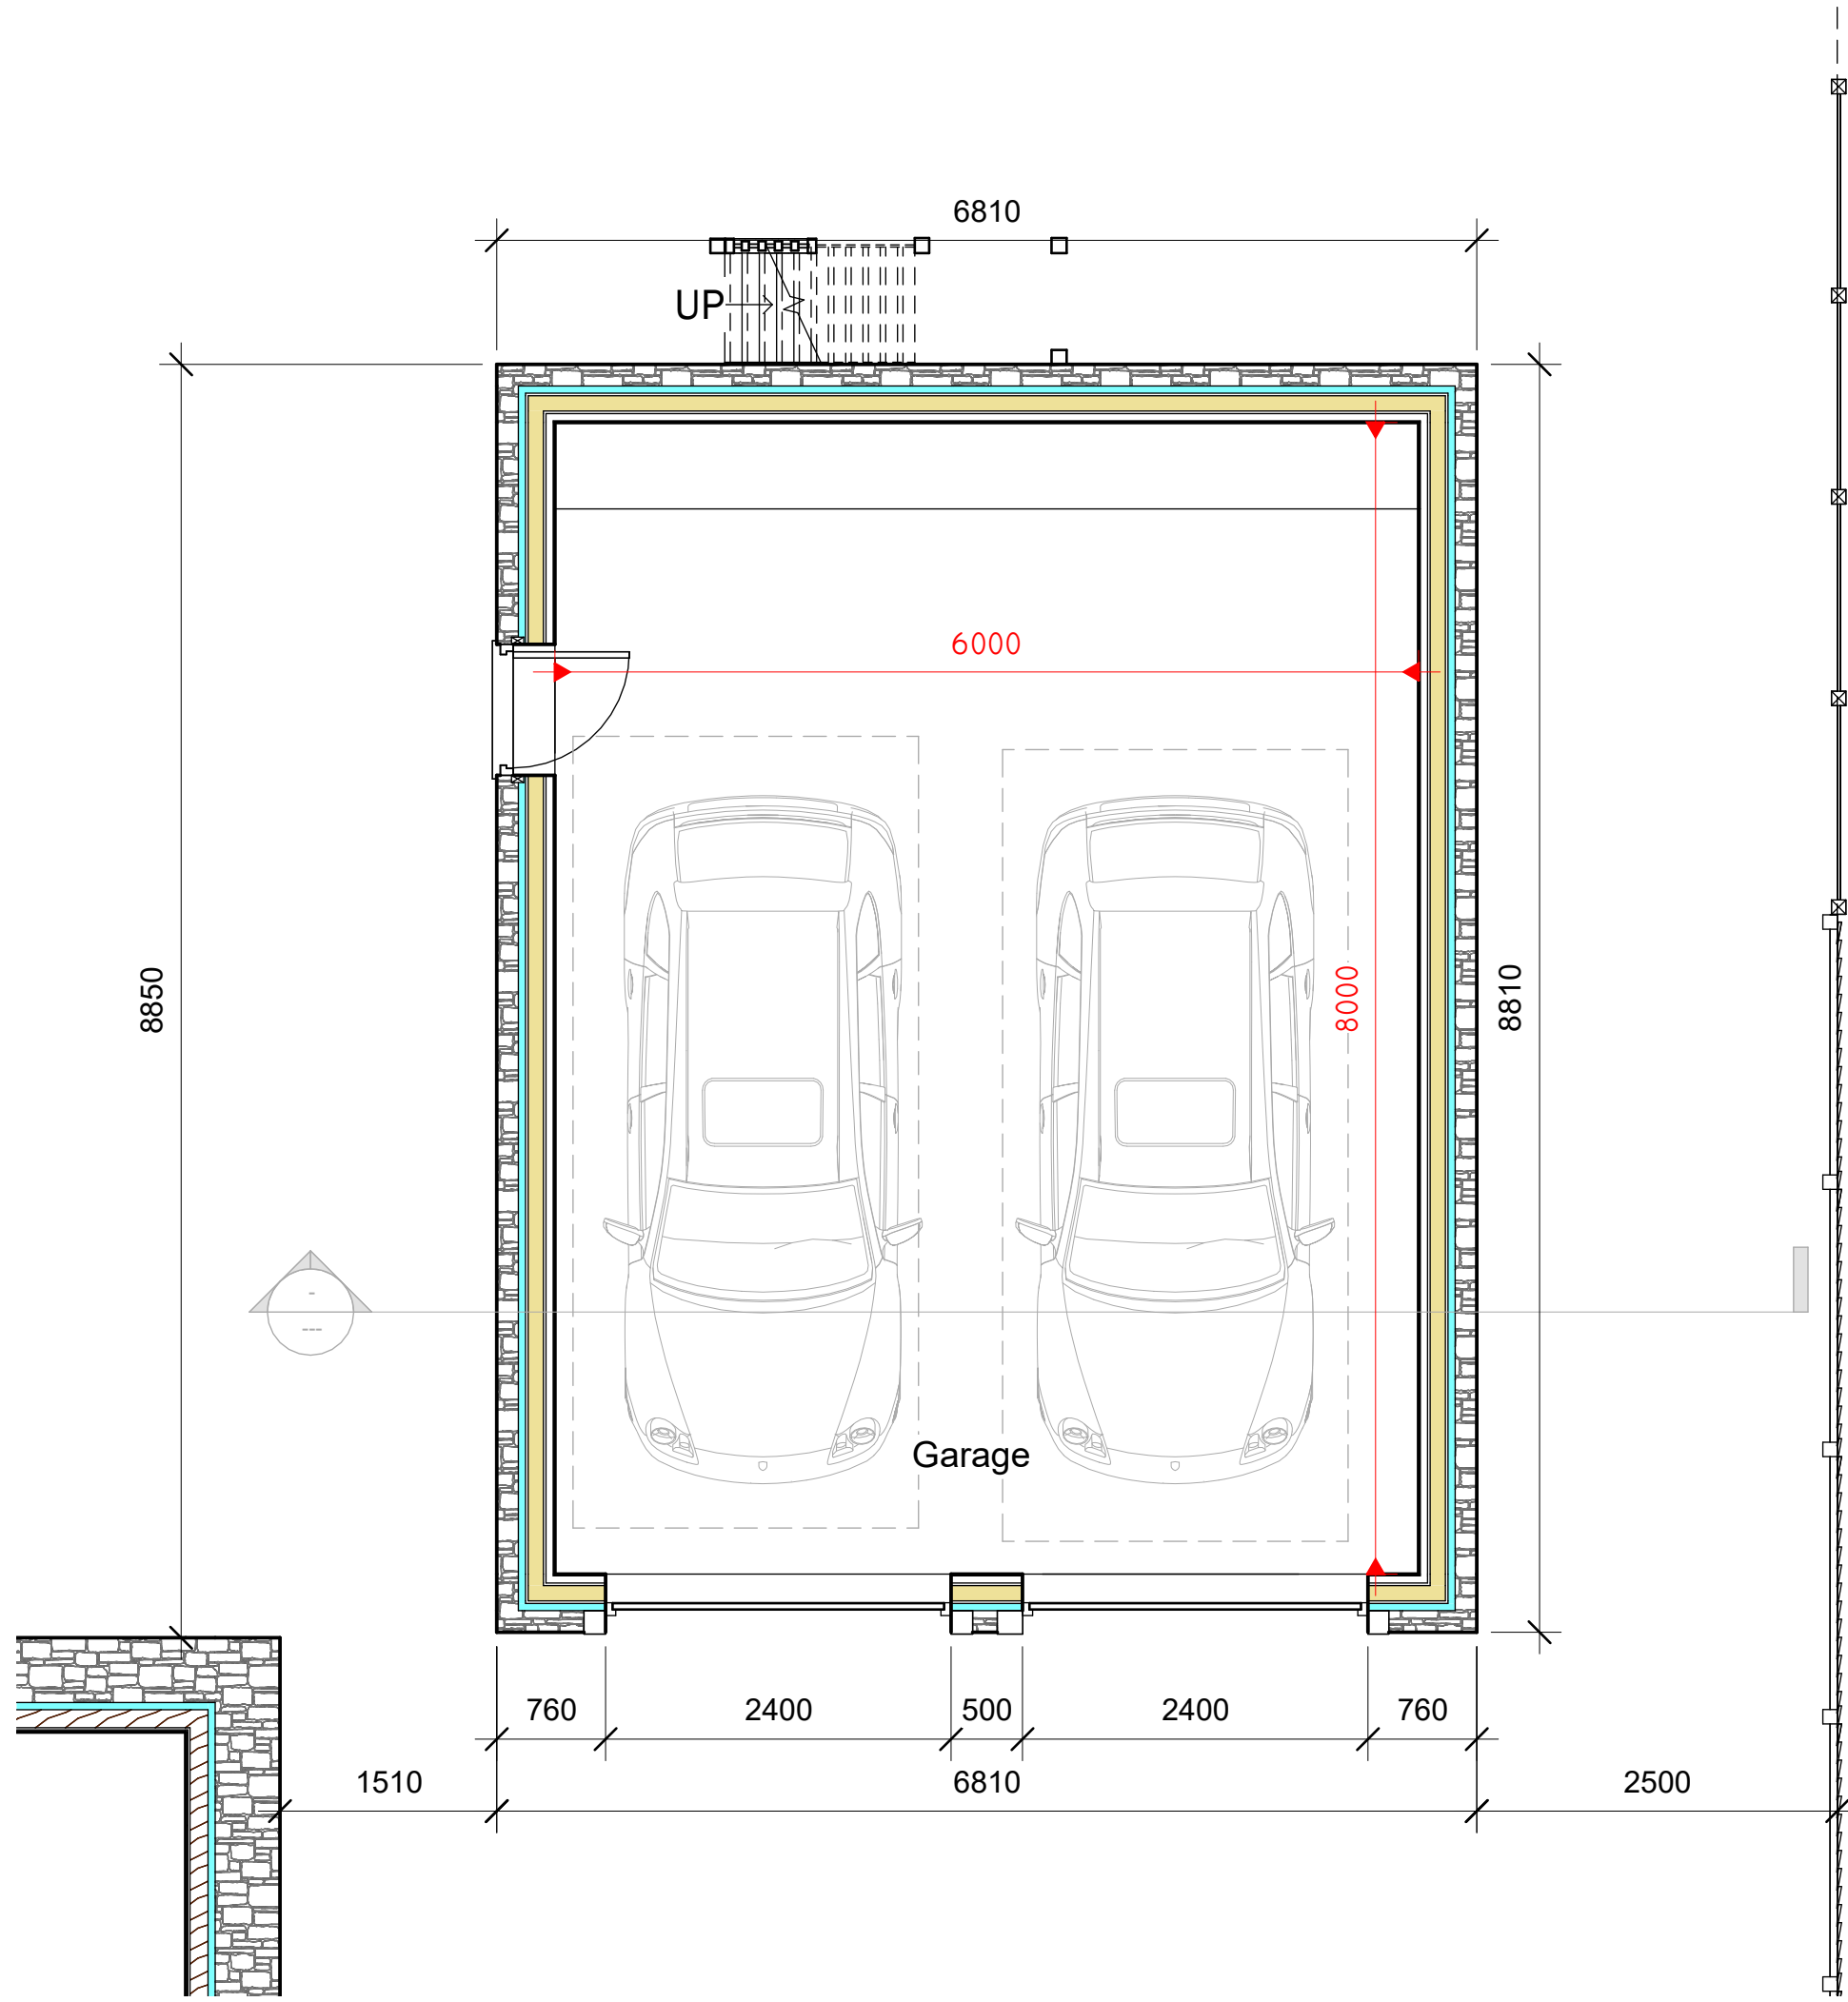

2 Proposed Garage Ground floor  
1 : 50

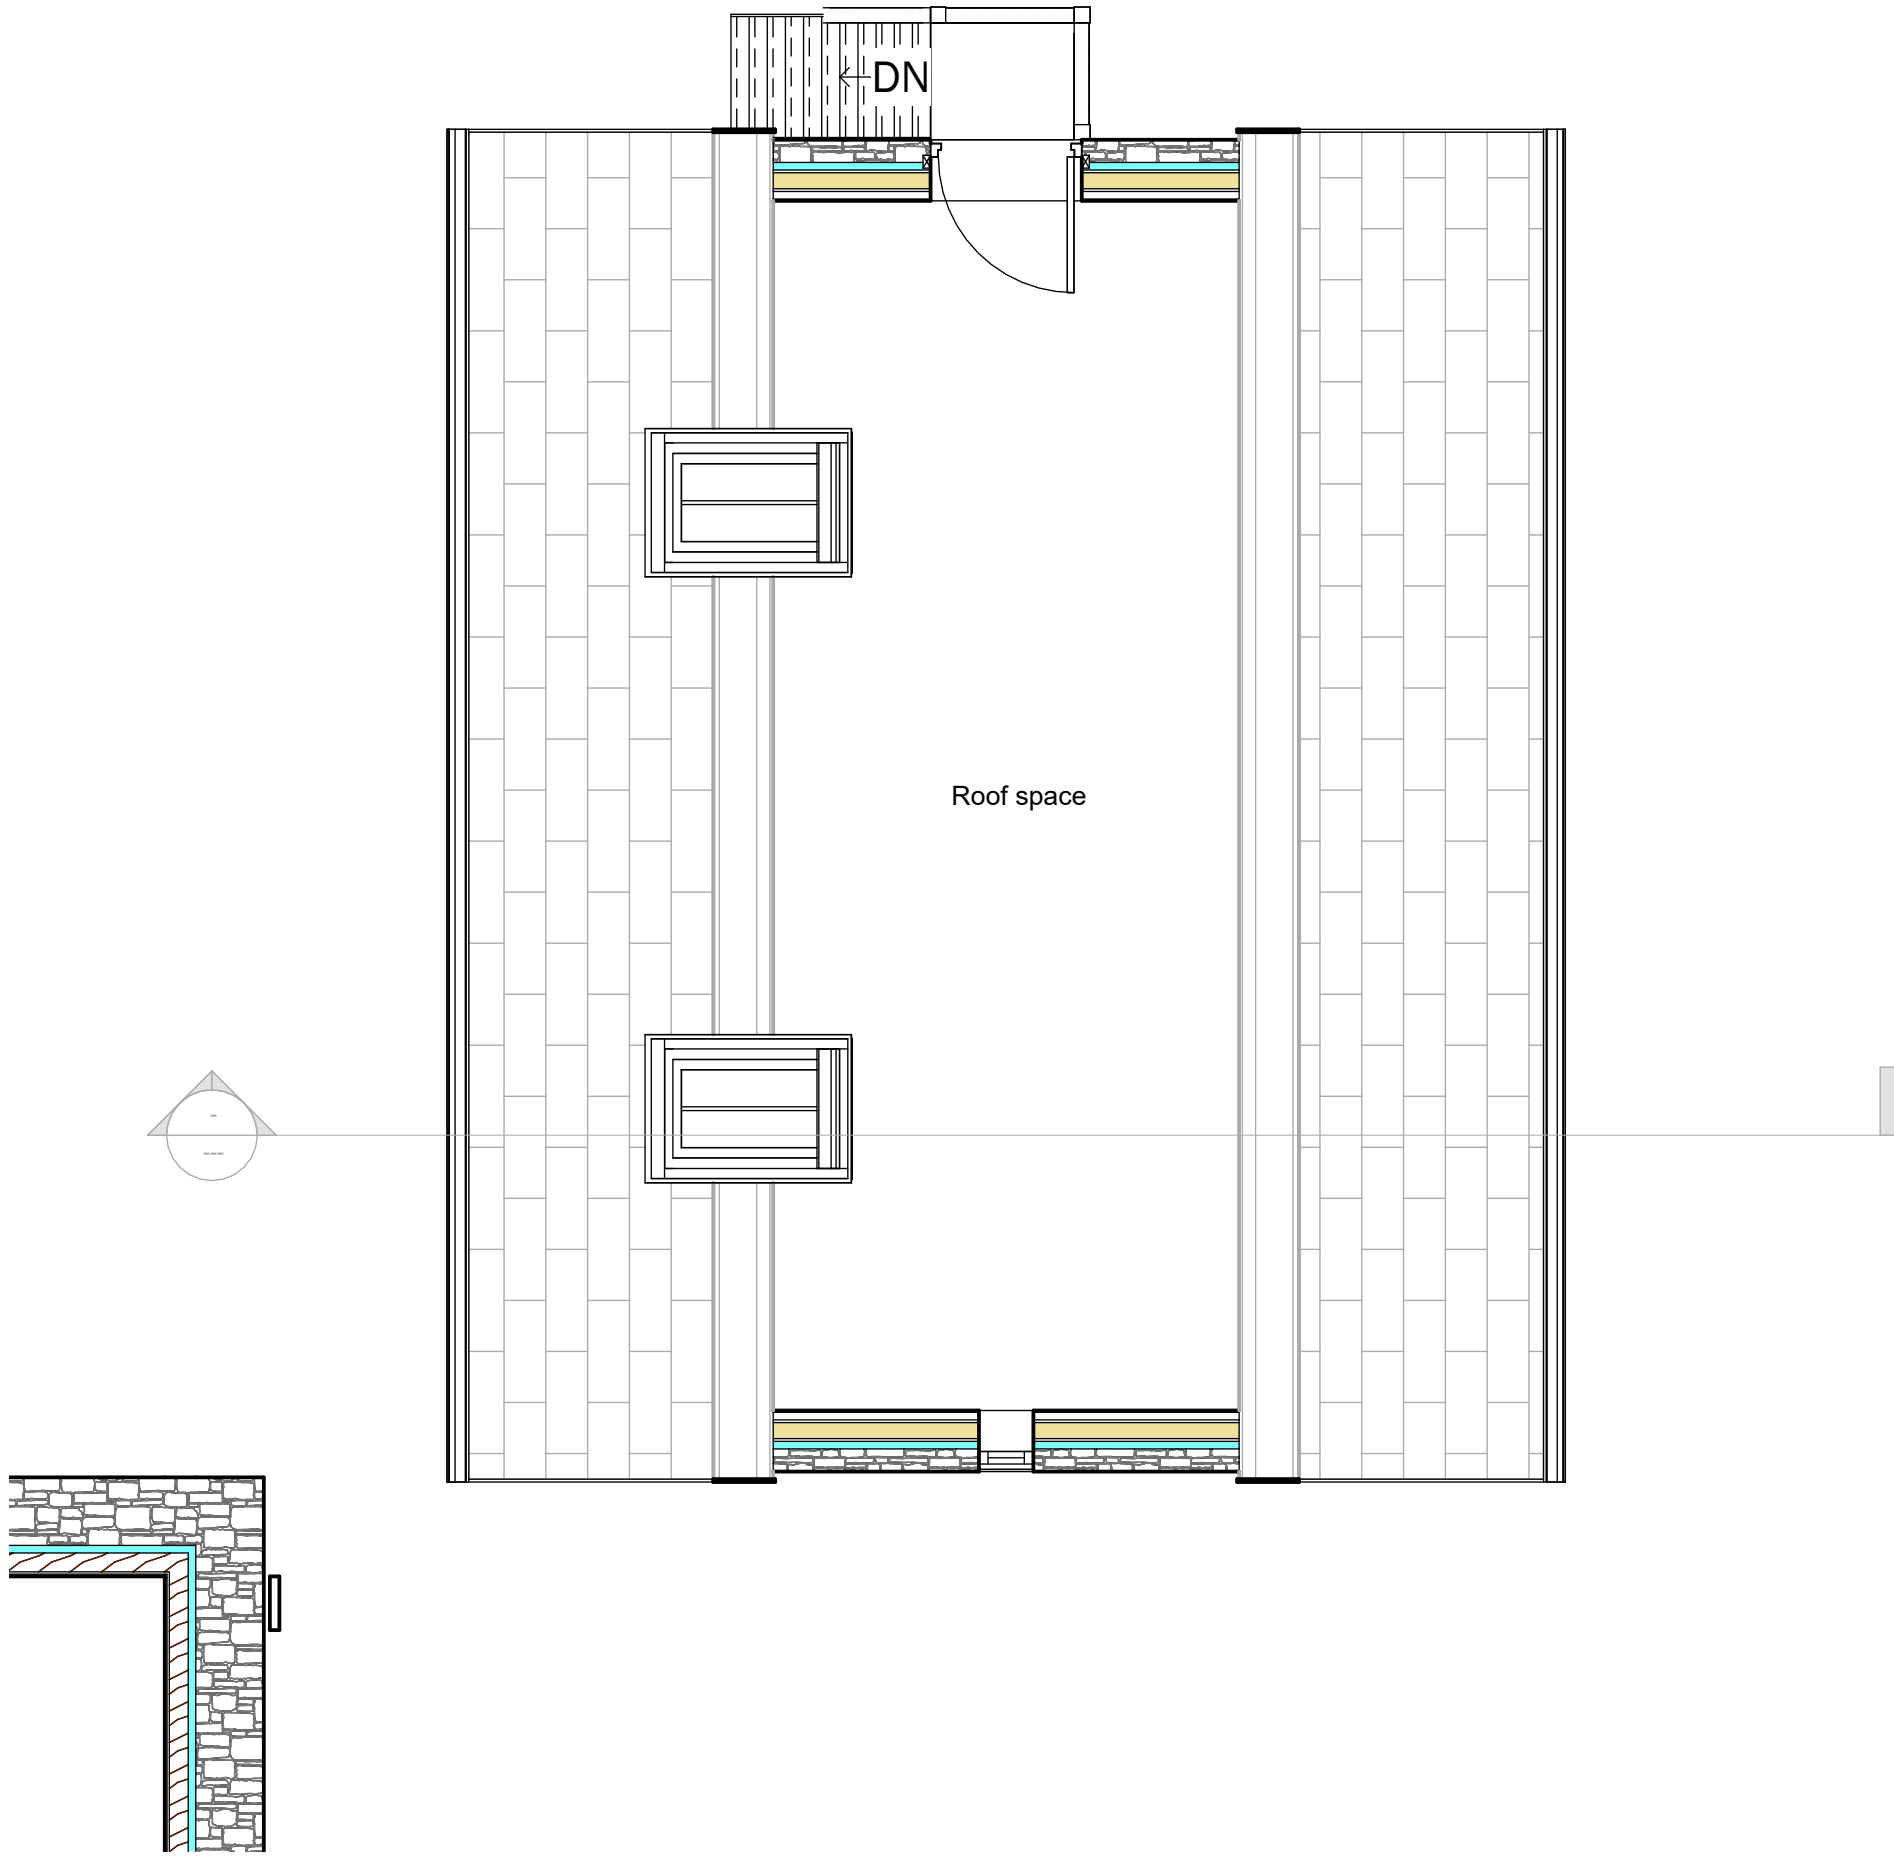

1 Proposed Garage First floor  
1 : 50





1 PROPOSED NORTH WEST ELEVATION  
1 : 50



2 PROPOSED SOUTH WEST ELEVATION  
1 : 50

Peter Hitchen  
Architects

Marathon House  
The Sidings Business Park  
Whalley, BB7 9SE

01254 823 885

[www.peterhitchenarchitects.co.uk](http://www.peterhitchenarchitects.co.uk)

NOTES:

No.	Description	Date
1.	Further reduction in overall scale	28/05/2025

CLIENT: Mr & Mrs Towler  
Moon Barn  
Clitheroe Road  
Knowle Green  
PR3 2YQ

PROJECT:  
Proposed Detached Garage/  
Assisted Living & Window  
Alteration

SHEET:  
Proposed Elevations Revision B

Project number PHA/617

Date 28/05/2025

Drawn by AW

Checked by PH

A2.2.2

Scale 1 : 50

Sheet size A1