



EXISTING SITE PLAN

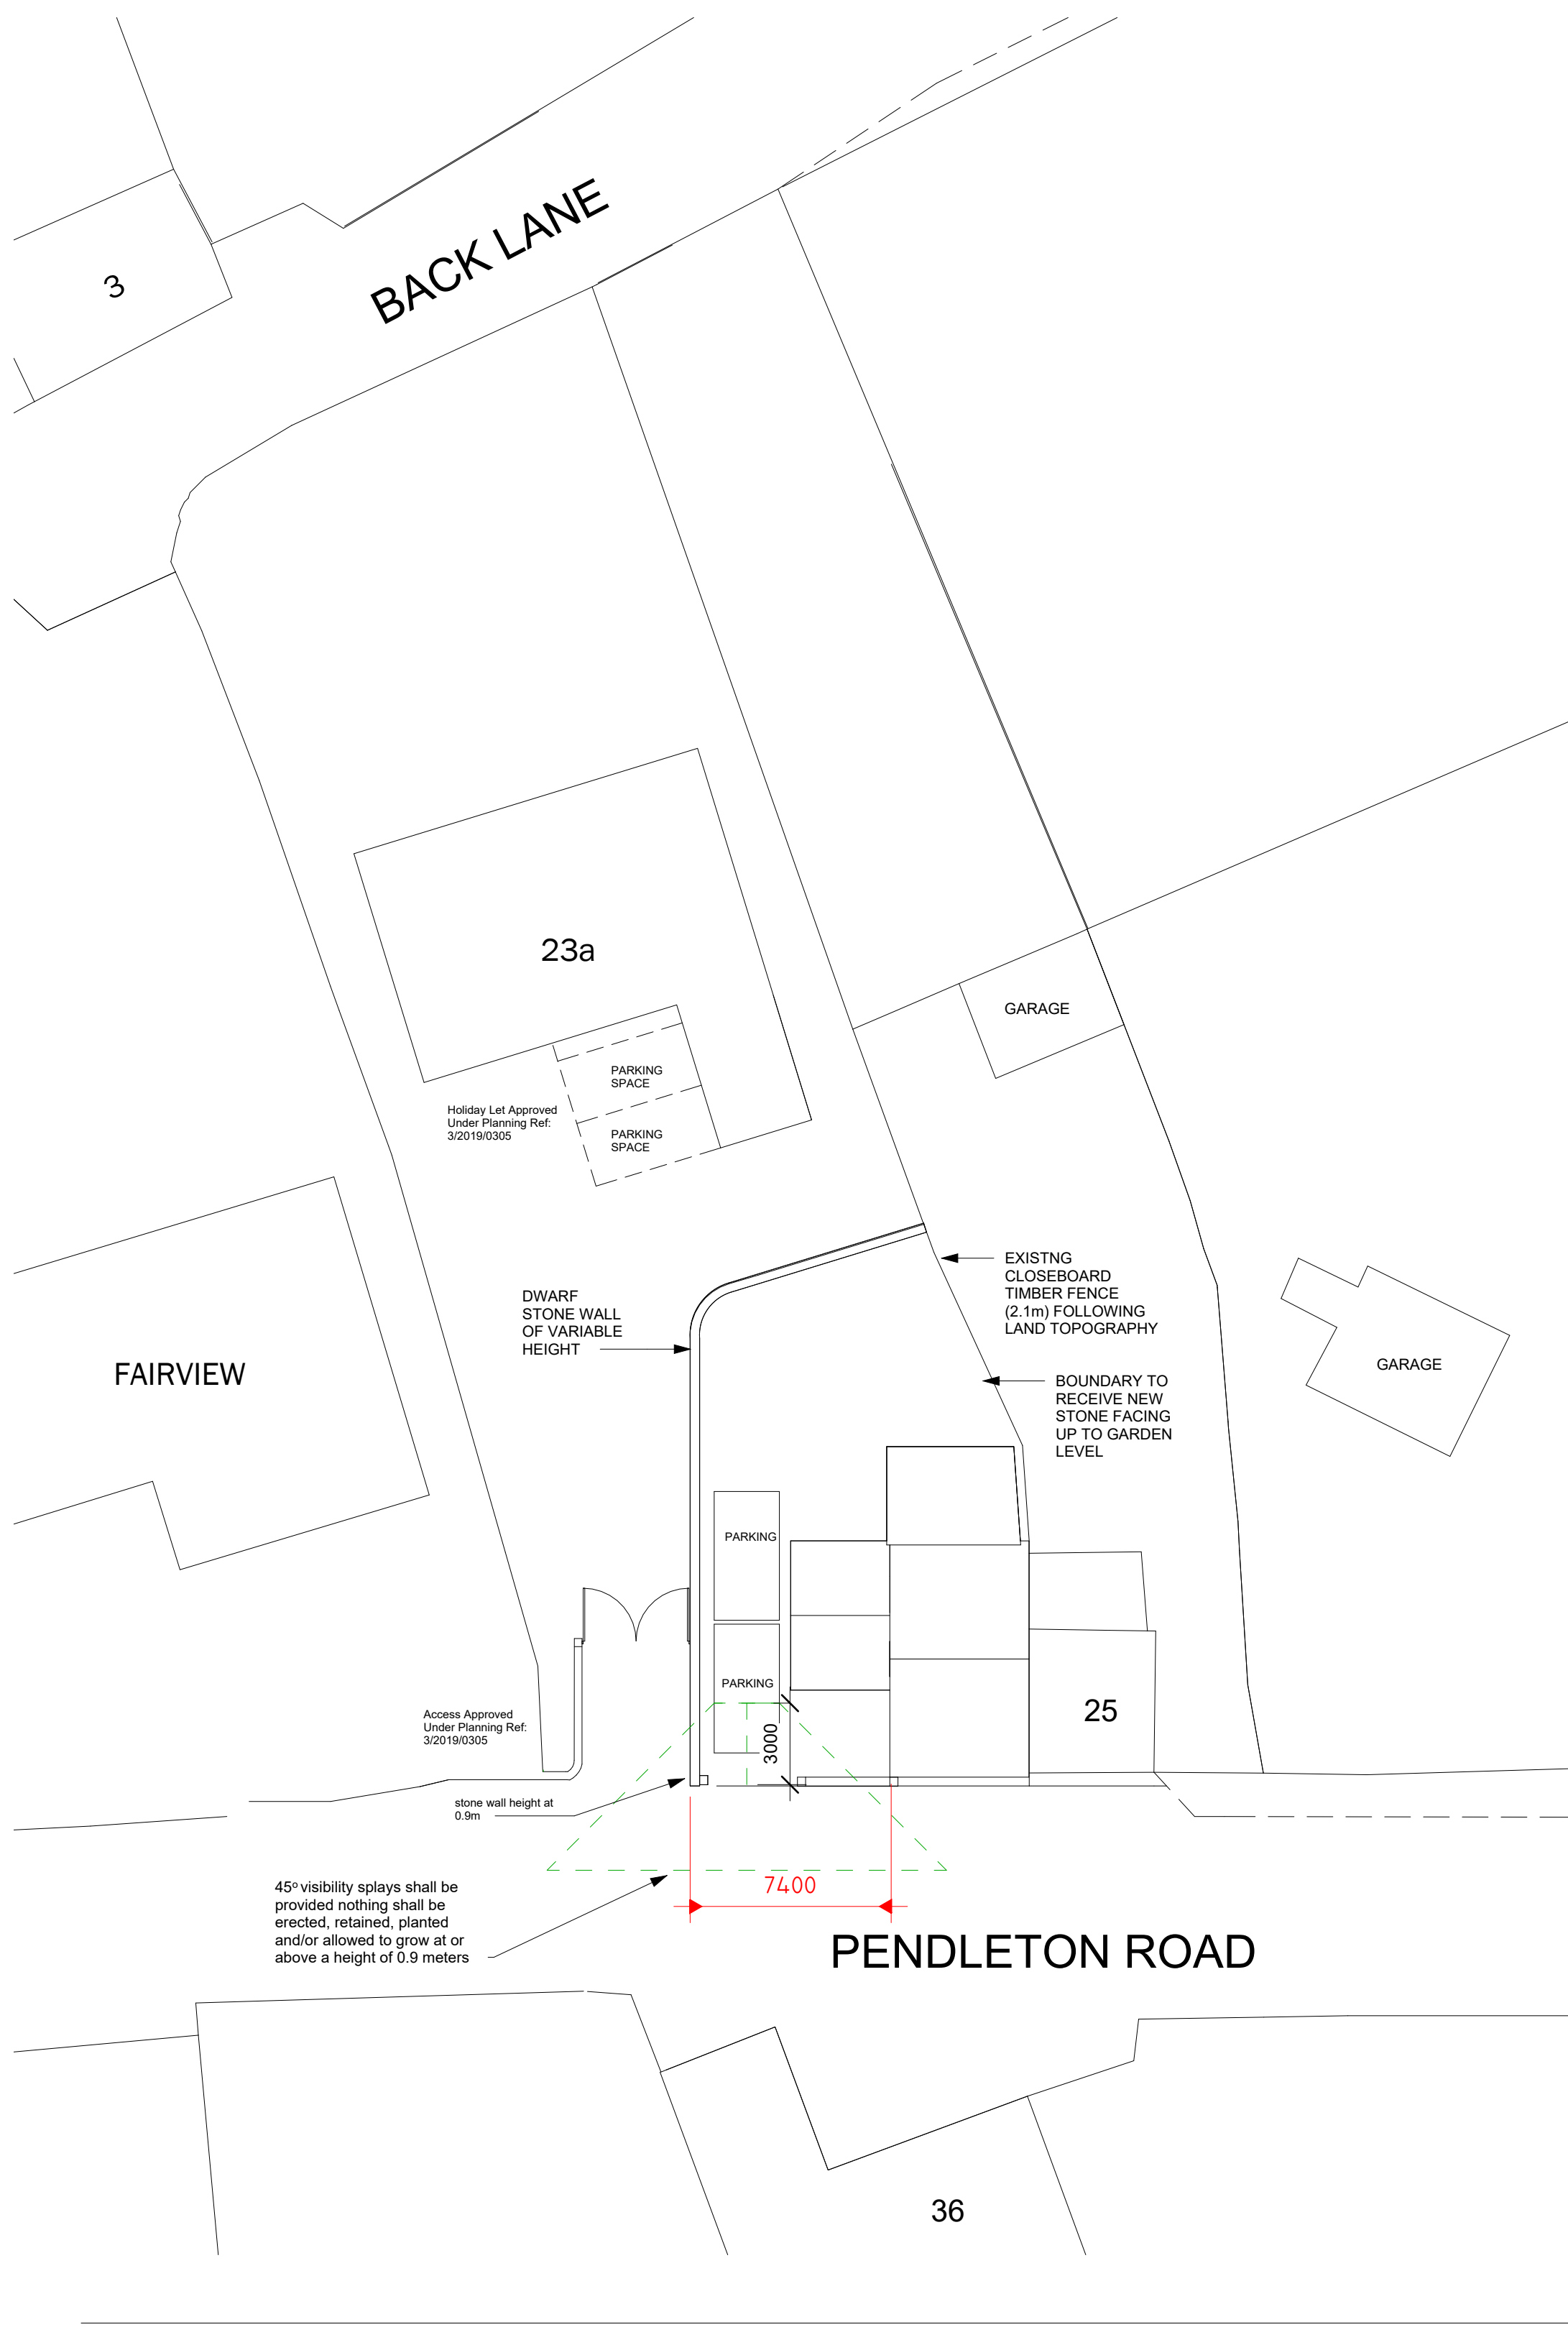

PROPOSED SITE PLAN

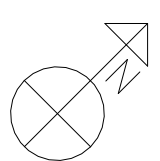

Peter Hitchen
Architects

Marathon House
The Sidings Business Park
Whalley, BB7 9SE

01254 823 885

www.peterhitchenarchitects.co.uk

NOTES:

- EXISTING GARAGE AND OUTBUILDING DEMOLISHED
- EXISTING DASH REMOVED
- STONE FACINGS
- SLATE ROOF

No.	Description	Date

CLIENT: TAANIA DUCKWORTH
23 PENDLETON ROAD,
WISWELL

PROJECT: PROPOSED CHANGE OF
USE FROM PRIVATE
DWELLING TO HOLIDAY LET
AT 23 PENDLETON ROAD,
WISWELL, CLITHEROE

SHEET: EXISTING AND PROPOSED
SITE PLAN

Project number PHA/898

Date 13/03/2025

Drawn by DH

Checked by PH

A2.3.

Scale 1 : 200

Sheet size A1