


NOTES:

1: The Contractor, Sub Contractor or specialist supplier are responsible for confirming site dimensions prior to fabrication 2: Any dimensional discrepancies are to be reported to the Architect immediately

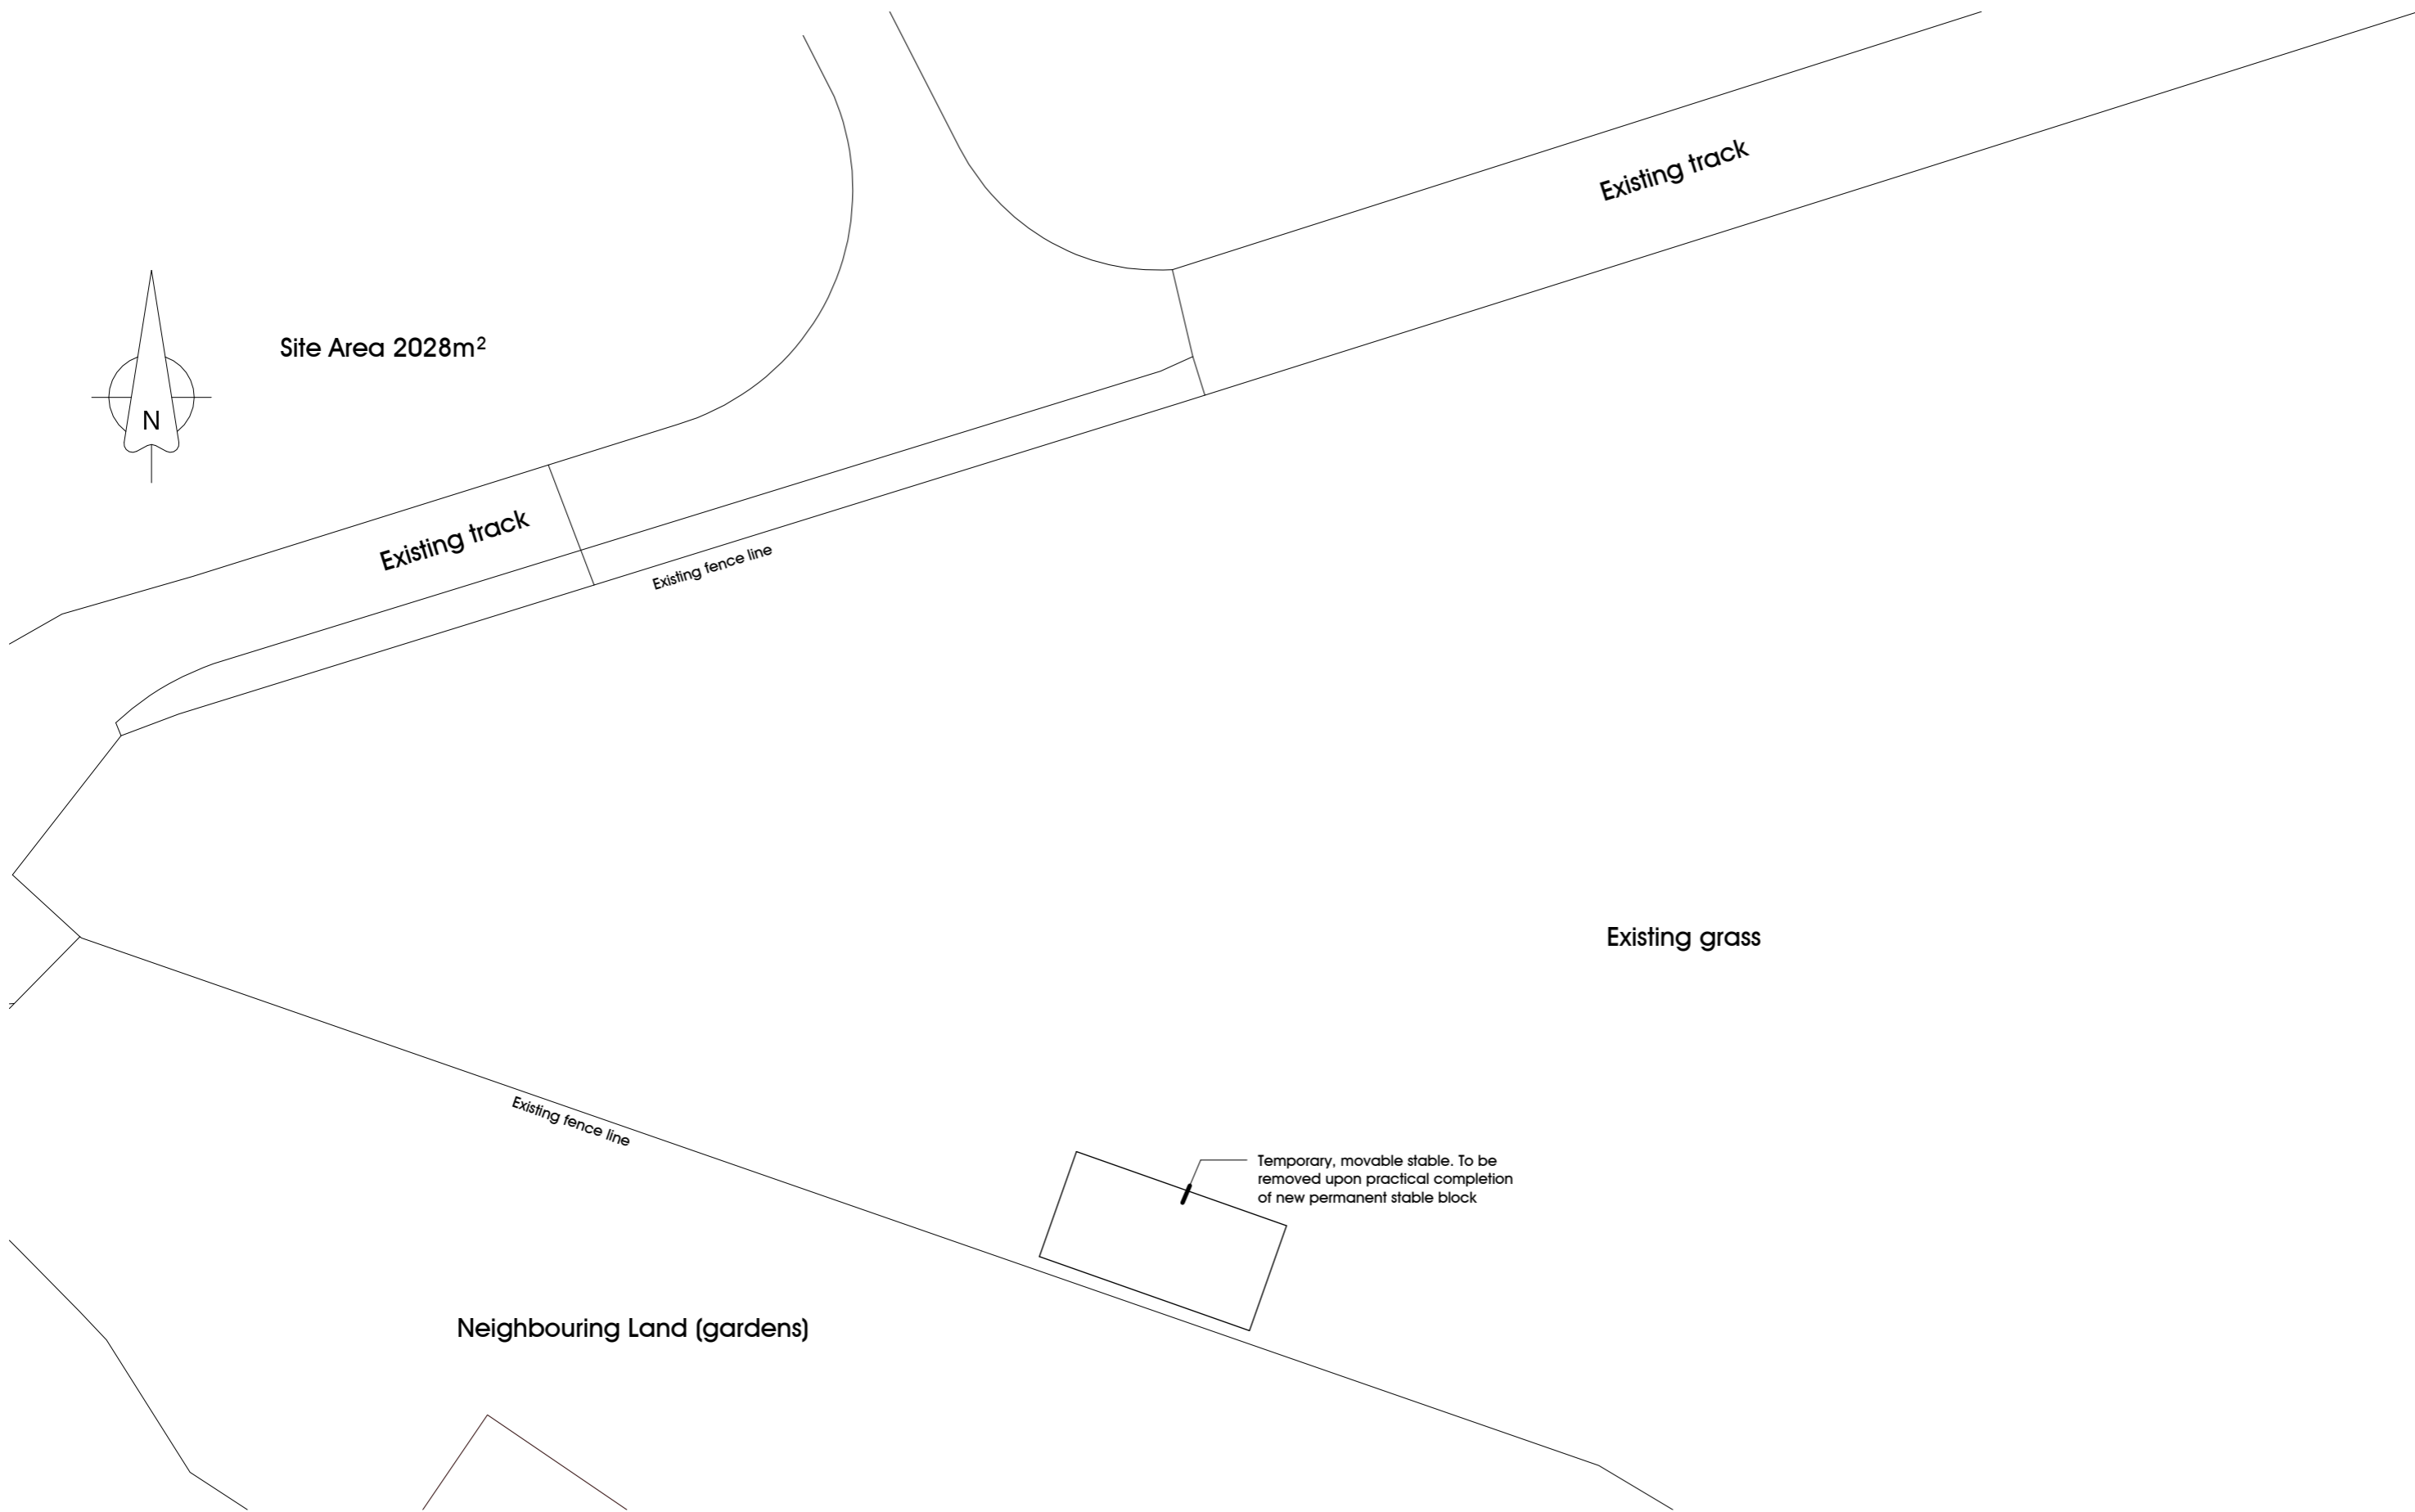

Existing Site Plan



PGB Architectural Services LTD Lily Cottage, 12 Glen Avenue, Knowle Green, Preston PR3 2ZQ
07866 366565 01254 820092 info@pgb-arch.com pgb-arch.com

A 23-04-2025 Temporary stable location indicated

Proposed Stables & Menage

Mr P Bell

8 Stoneygate Lane, Knowle Green. PR3 2ZS

Planning Application
Existing Site Plan

DATE 01/09/25

JOB NO 3447
DRAWING NO P002
REVISION A
SCALE 1 : 200 @ A3

