


NOTES:

1: The Contractor, Sub Contractor or specialist supplier are responsible for confirming site dimensions prior to fabrication 2: Any dimensional discrepancies are to be reported to the Architect immediately

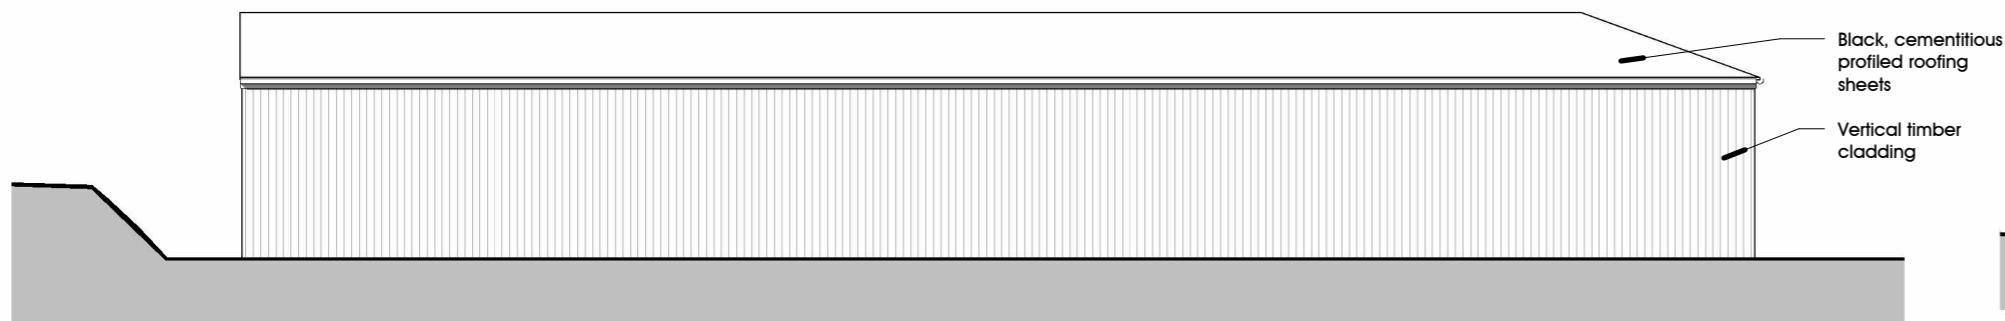


North Elevation

1 : 100




South Elevation

1 : 100

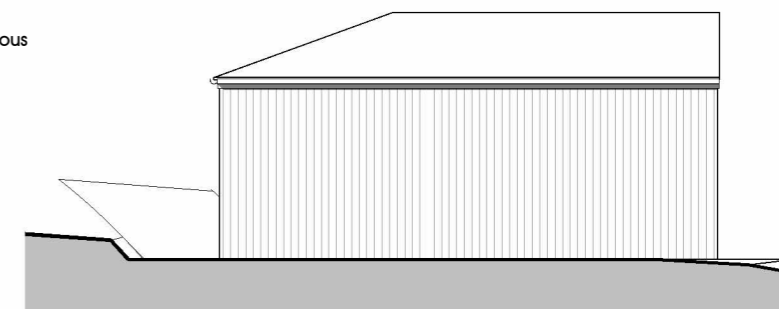




West Elevation

1 : 100

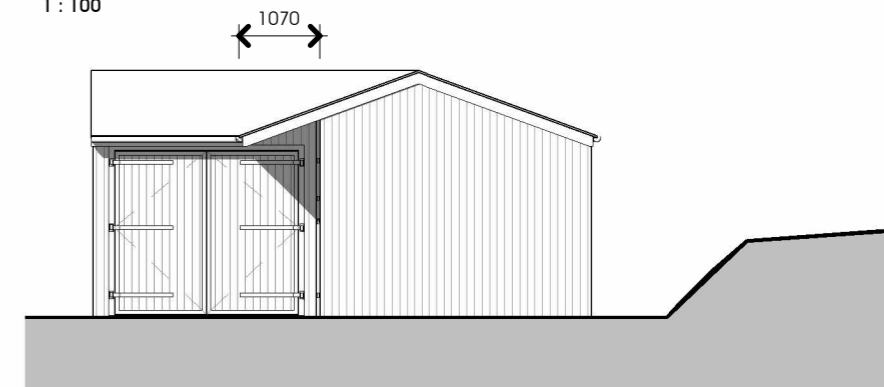


East Elevation

1 : 100

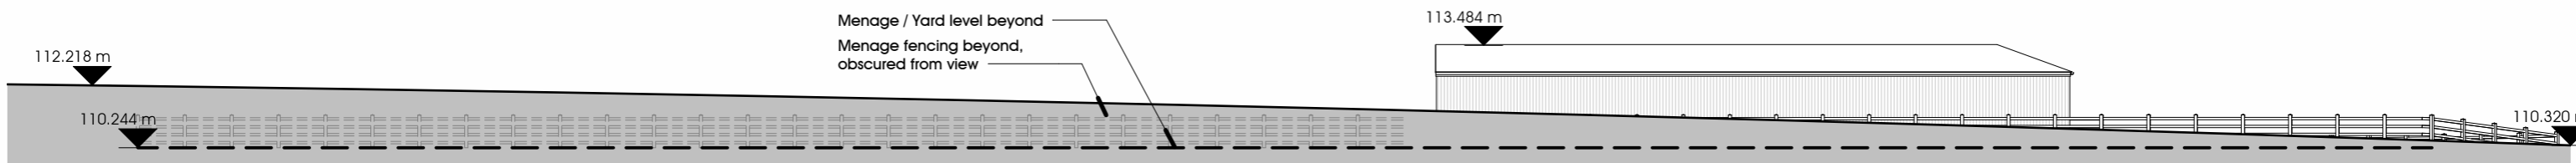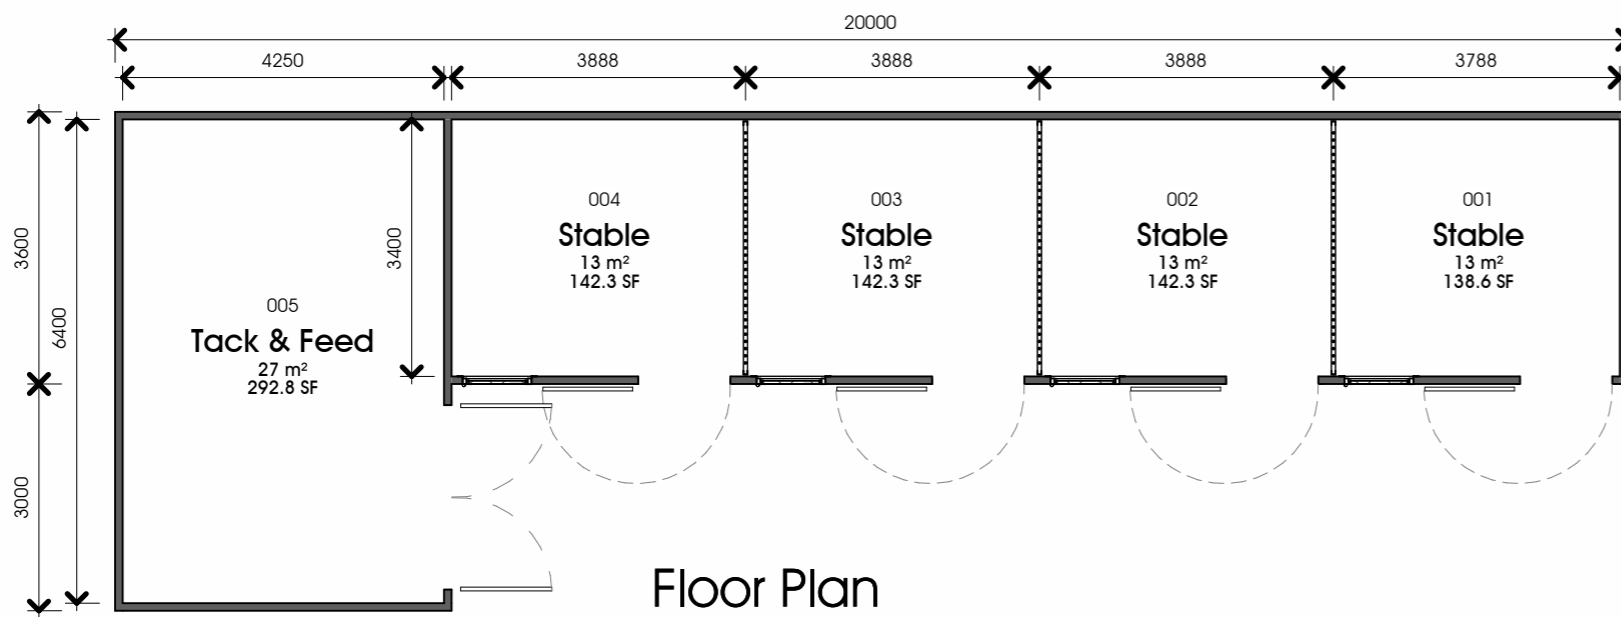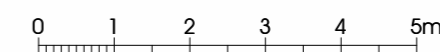

Elevation on Menage Fence from Existing Track

1 : 200

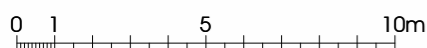

PGB Architectural Services LTD Lily Cottage, 12 Glen Avenue, Knowle Green, Preston PR3 2ZQ

07866 366565 01254 820092 info@pgb-arch.com pgb-arch.com

A 13-03-2025 Site elevation from existing track added to sheet

Proposed Stables & Menage

Planning Application  
Proposed plan & Elevations

Mr P Bell

8 Stonegate Lane, Knowle Green. PR3 2ZS

DATE Jan 2025

JOB NO 3447  
DRAWING NO P004  
REVISION A  
SCALE As indicated @ A3

