



This drawing is to be read in conjunction with all relevant Architect, consultants' and specialists' drawings and specifications. The Architect is to be notified of any discrepancies before proceeding. Do not scale from this drawing. All dimensions and levels are to be checked on site. This drawing is subject to copyright. All work carried out before Planning and Building Permission has been granted is at the contractor's/clients Risk.


Note: proposed drawing based on OS dwg information. All illustrated dimensions are approximate and all site dimensions are to be checked on site and subject to site survey.

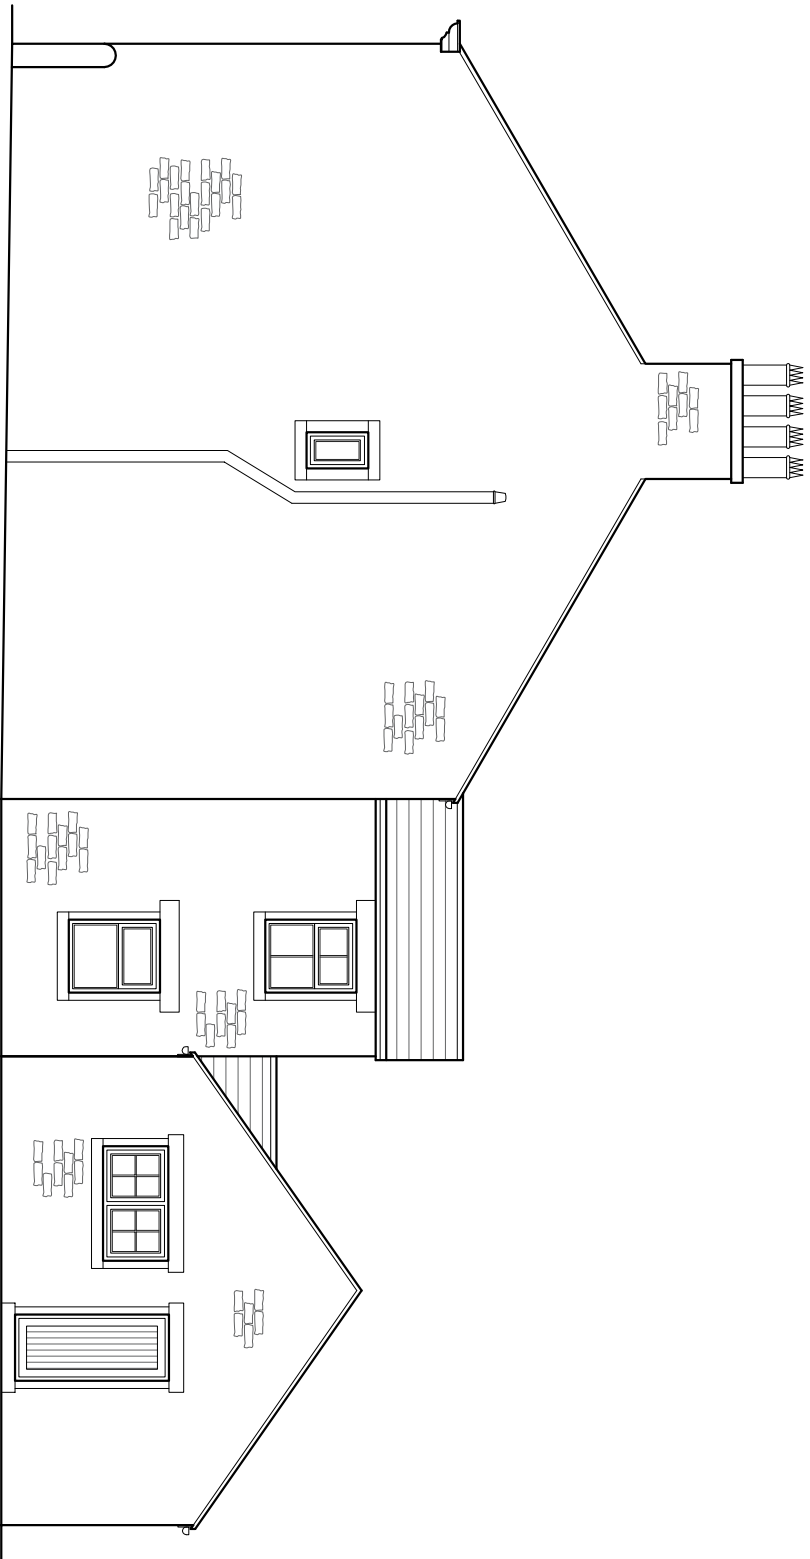


EXISTING NORTH FACING ELEVATION SCALE 1:50

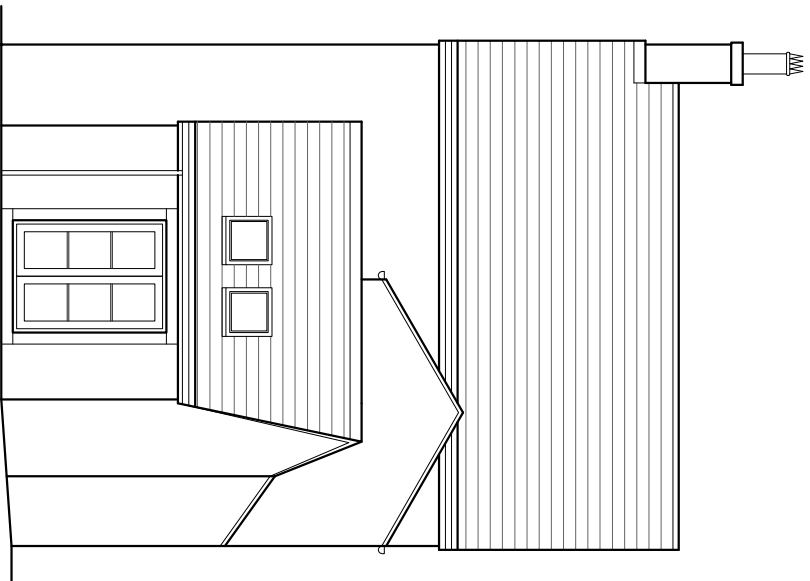


EXISTING WEST FACING ELEVATION

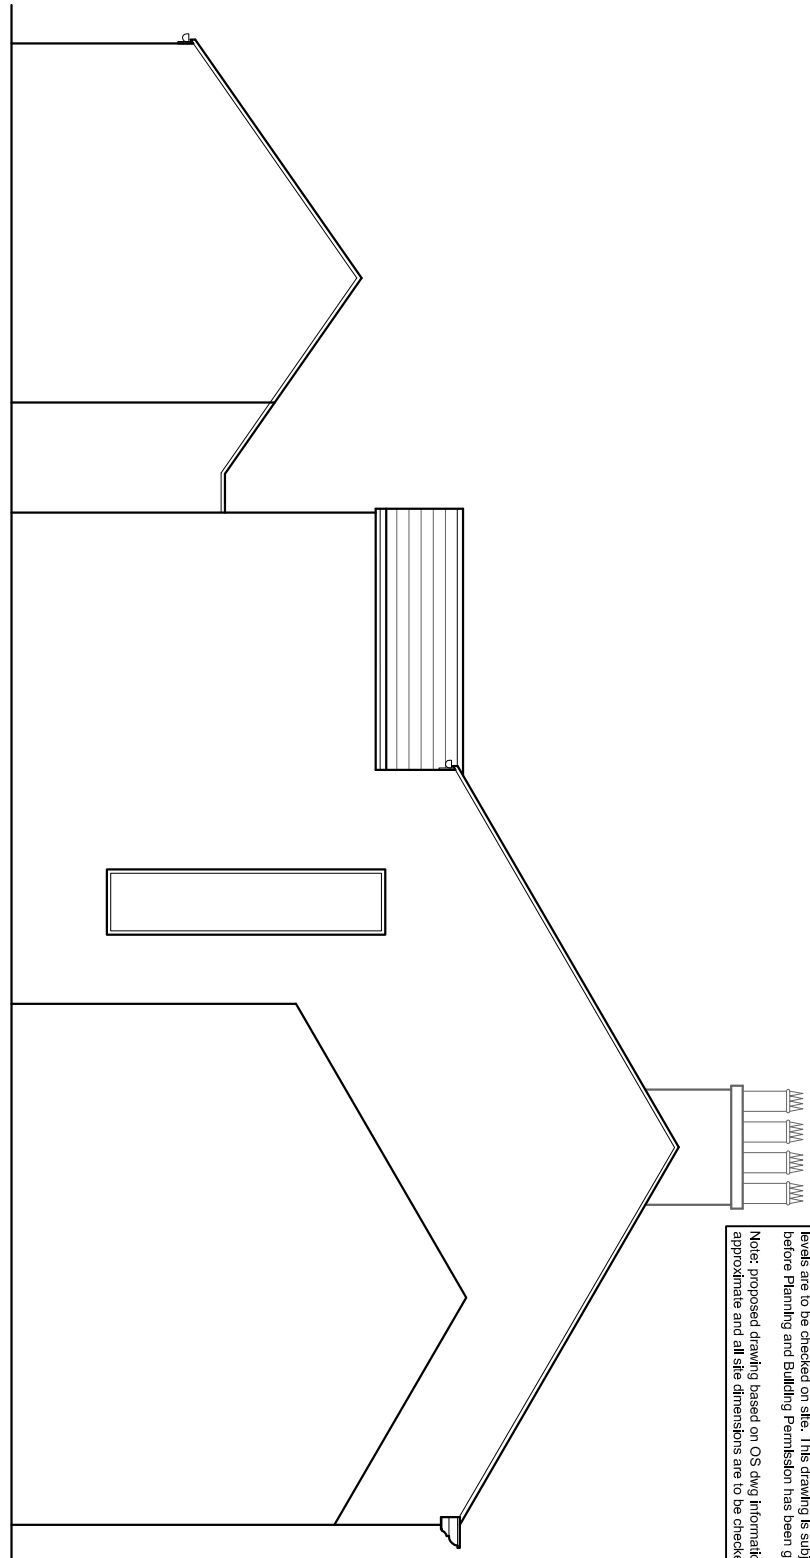


EXISTING SOUTH FACING ELEVATION

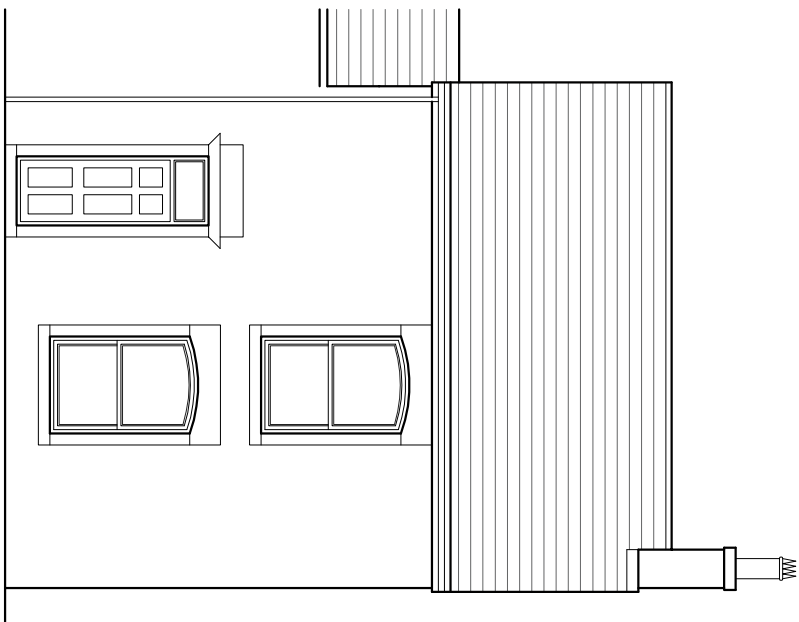


EXISTING EAST FACING ELEVATION  
SCALE 1:50

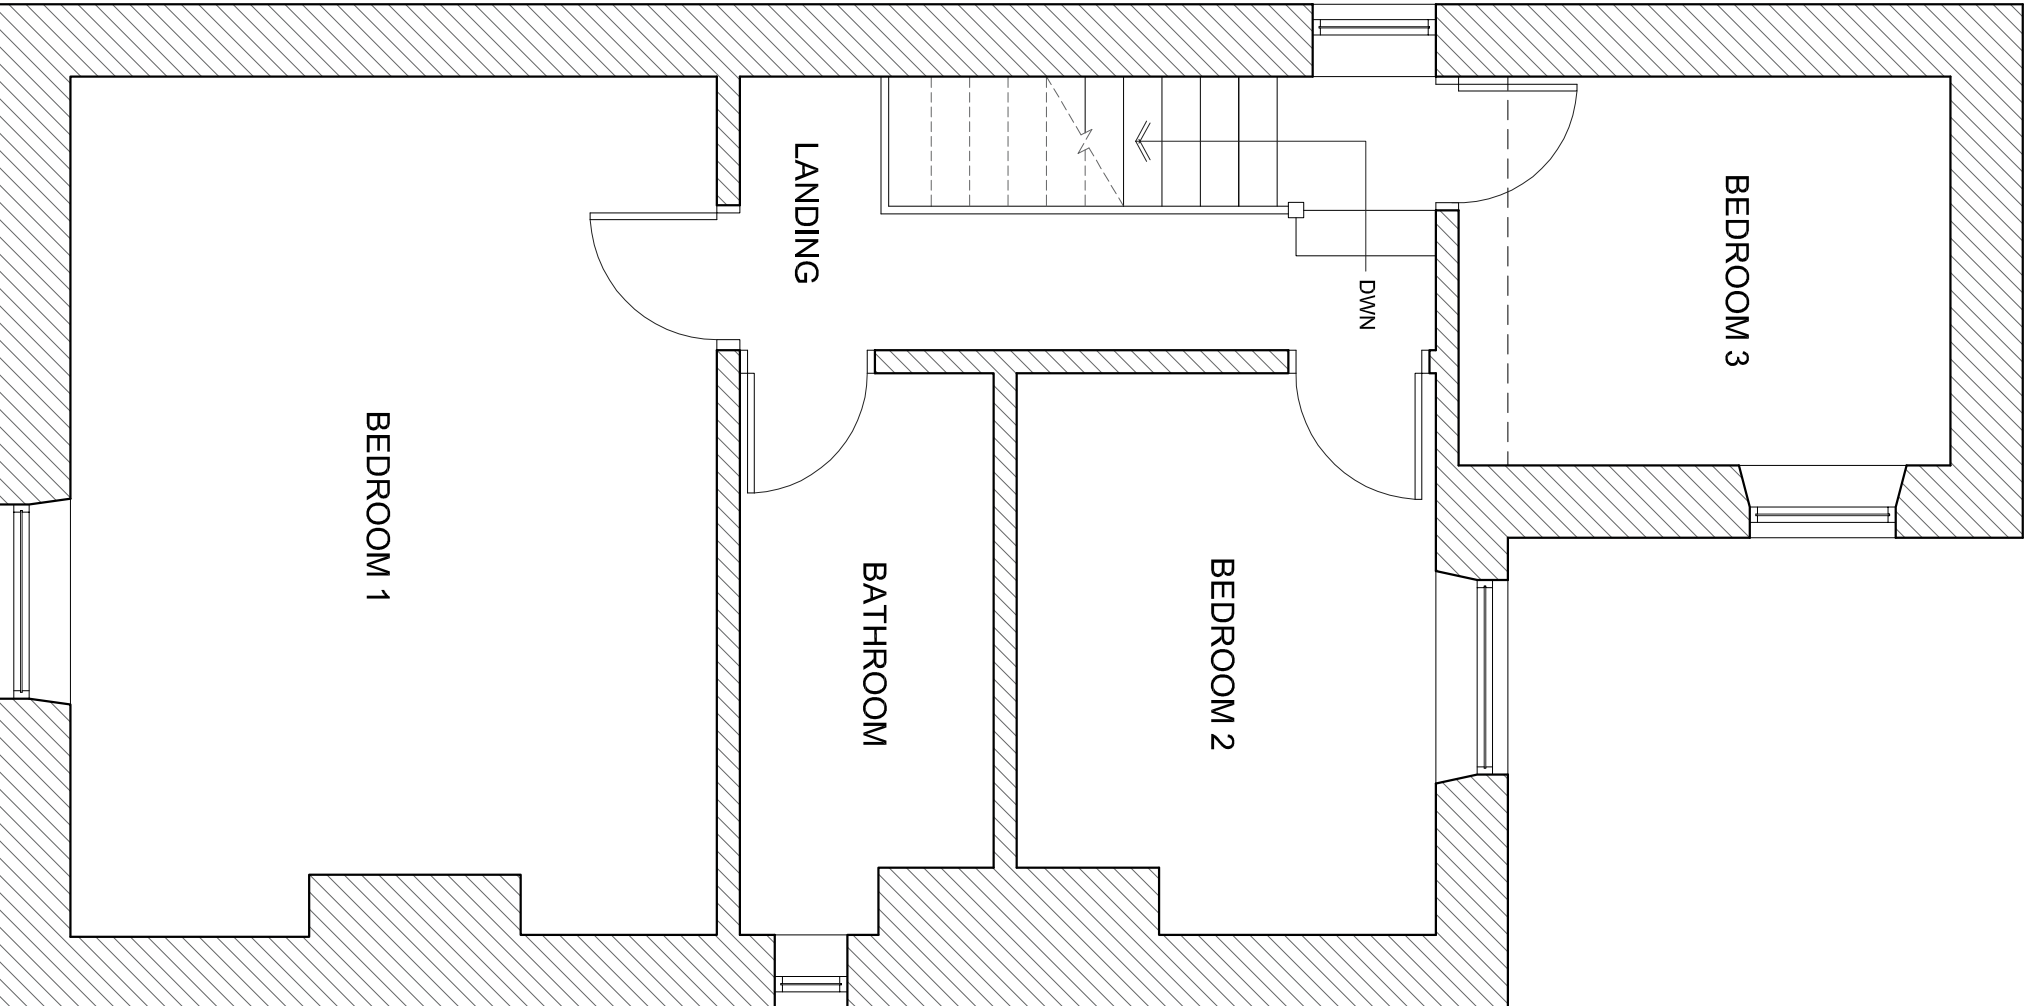

EXISTING FIRST FLOOR PLAN

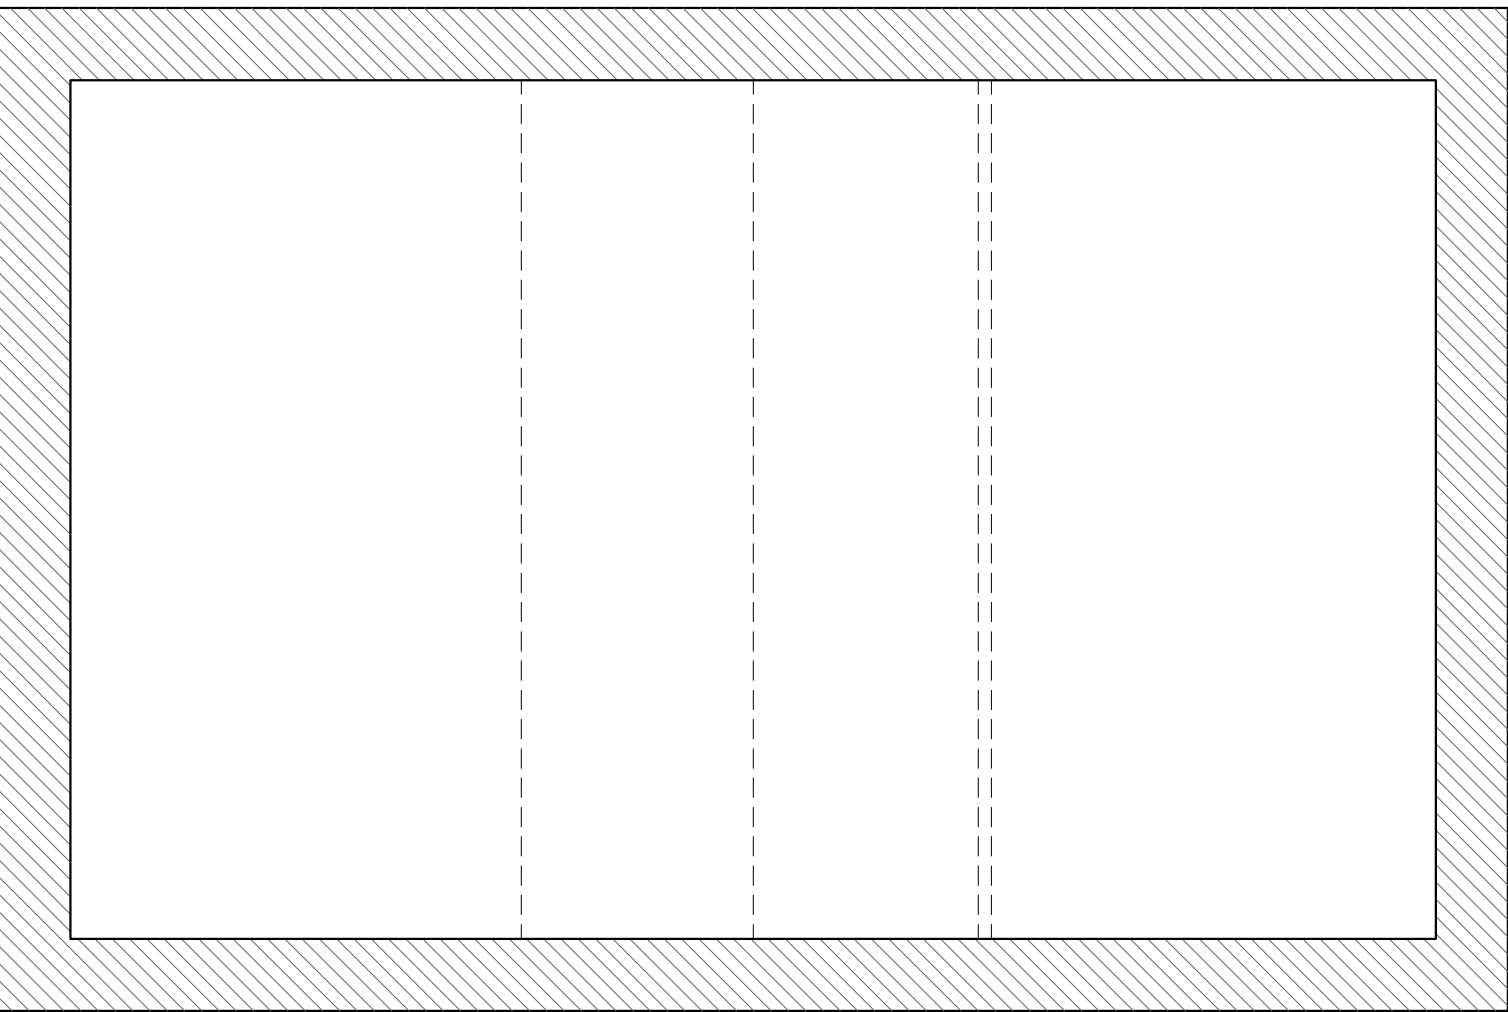

EXISTING ATTIC PLAN

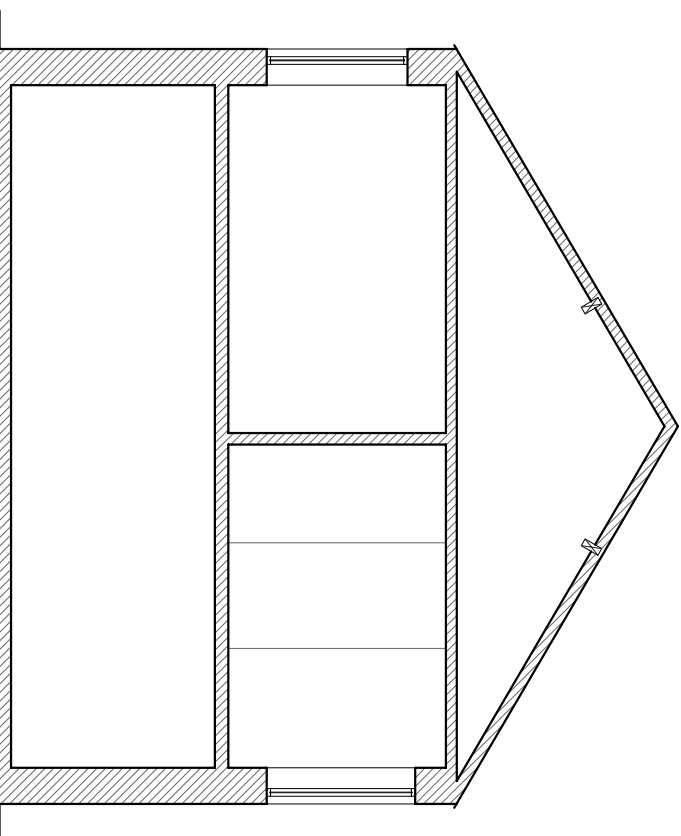

EXISTING SECTION A-A

Client \_\_\_\_\_

Mr and Mrs Briggs

Job Title

4 Church Street  
Ribchester  
Preston  
PR3 3XP

Scale	Date	Drawn
Various @ A2	May 2021	BWT

## Existing Plans, Elevations and Section

Drawing Title

**SUNDERLAND PEACOCK**  
spa ARCHITECTS

**SUNDERLAND PEACOCK**

SUNDERLAND PEACOCK & ASSOCIATES LTD.  
HAZELIERNE, PIMLICO ROAD, CLITHEROE  
LANCASHIRE, BB7 2AG  
T 01200 423178 F 01200 427328  
E [info@sunderlandpeacock.com](mailto:info@sunderlandpeacock.com)  
[www.sunderlandpeacock.com](http://www.sunderlandpeacock.com)



6487-E01

REV