

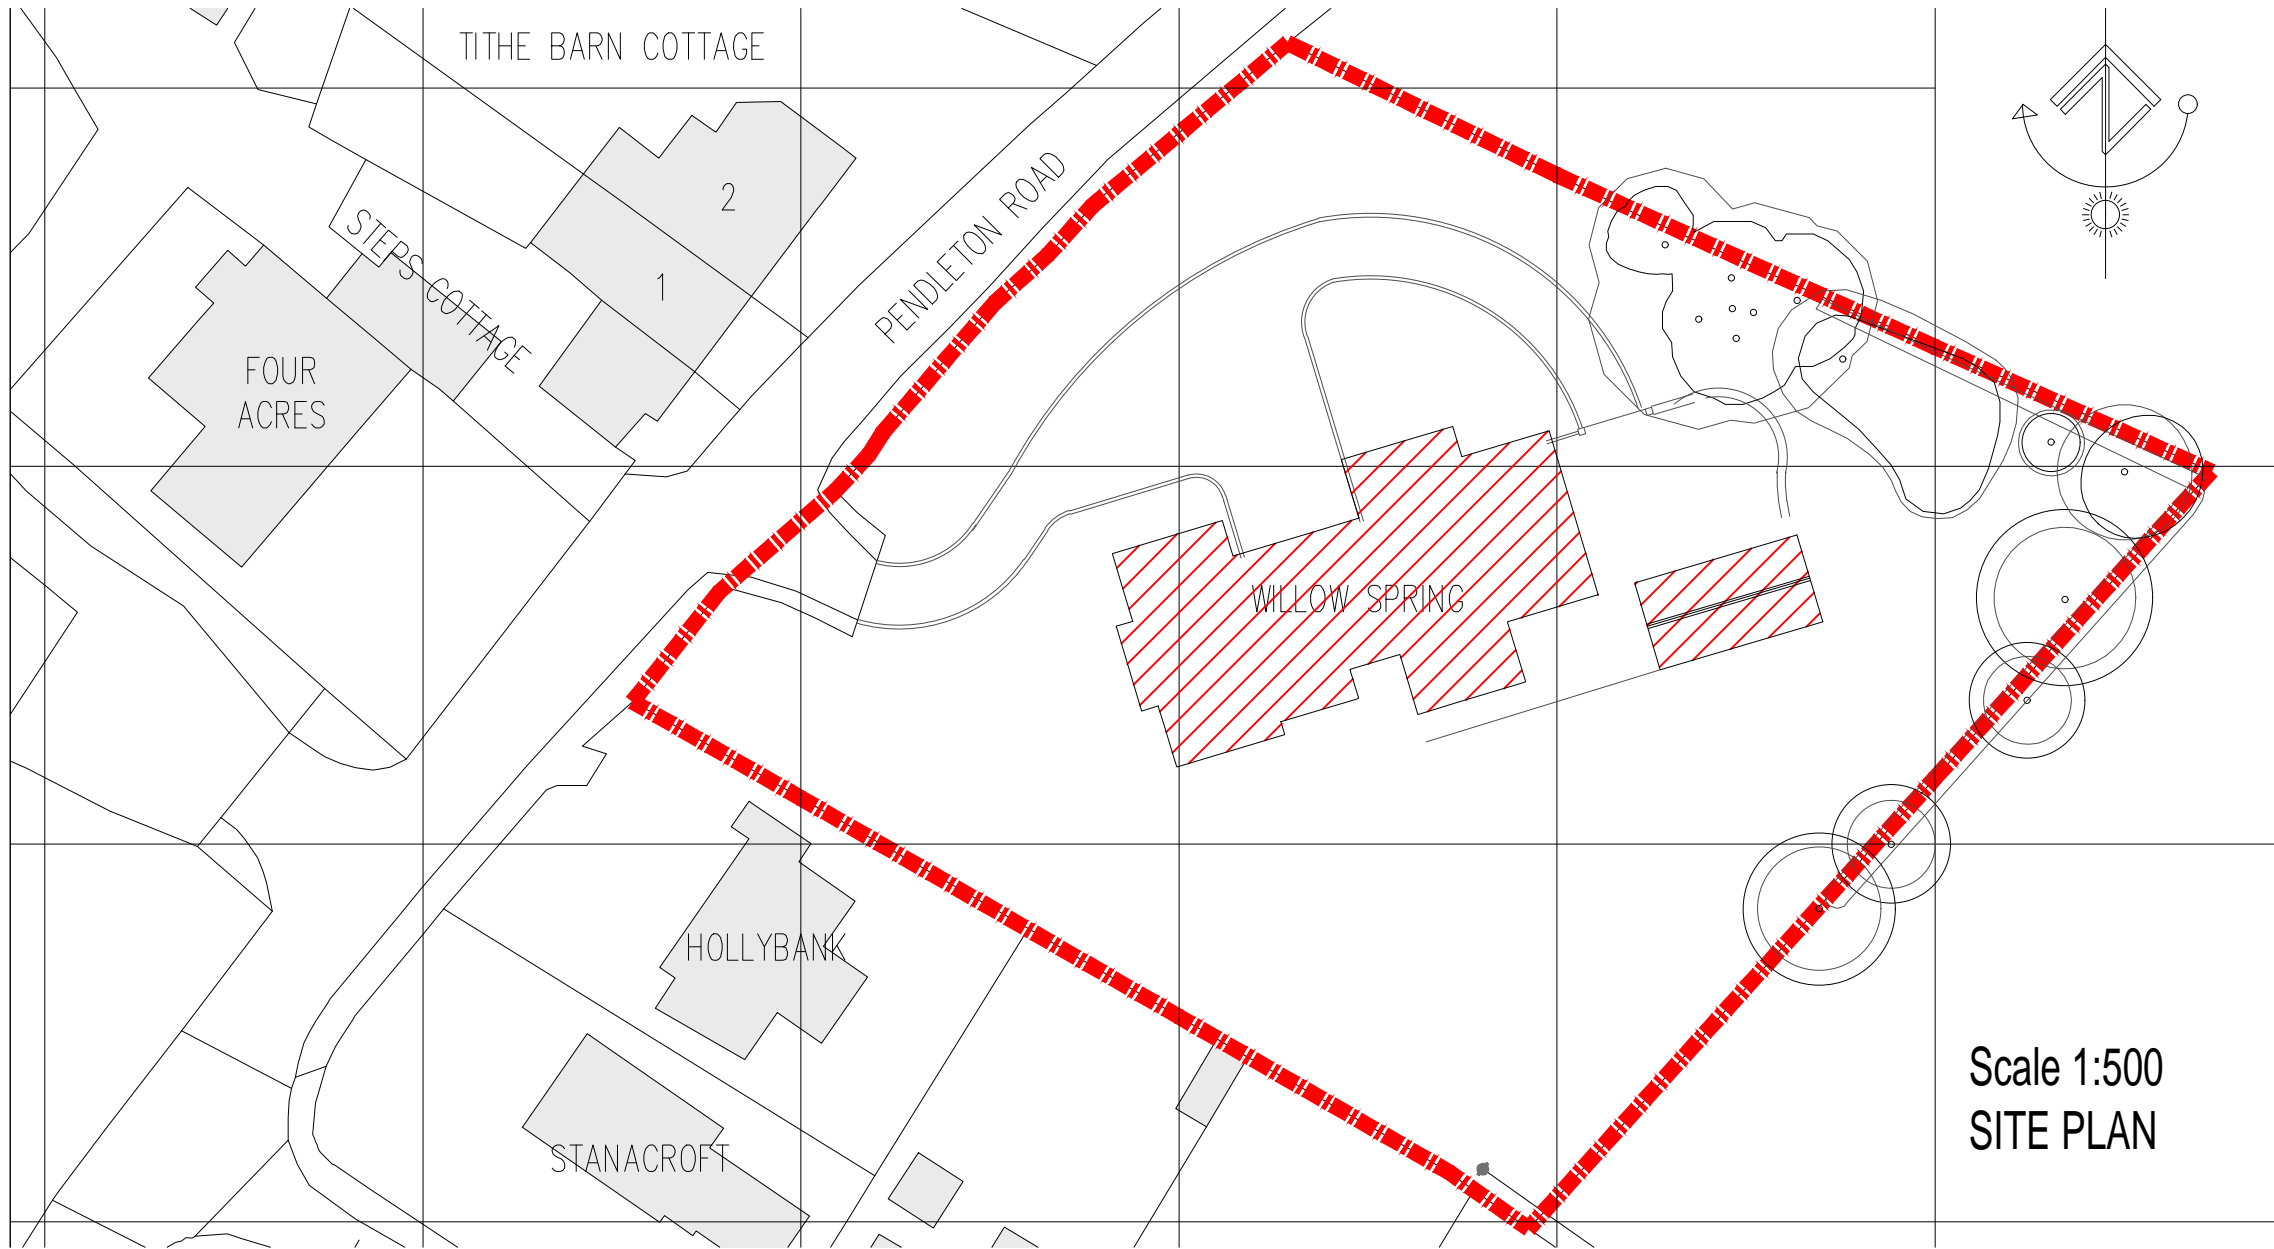
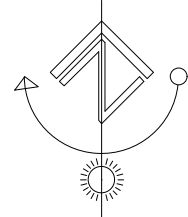



Scale 1:1250
IDENTIFICATION PLAN

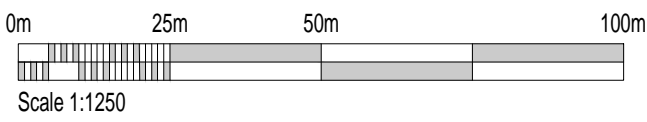

Scale 1:500
SITE PLAN

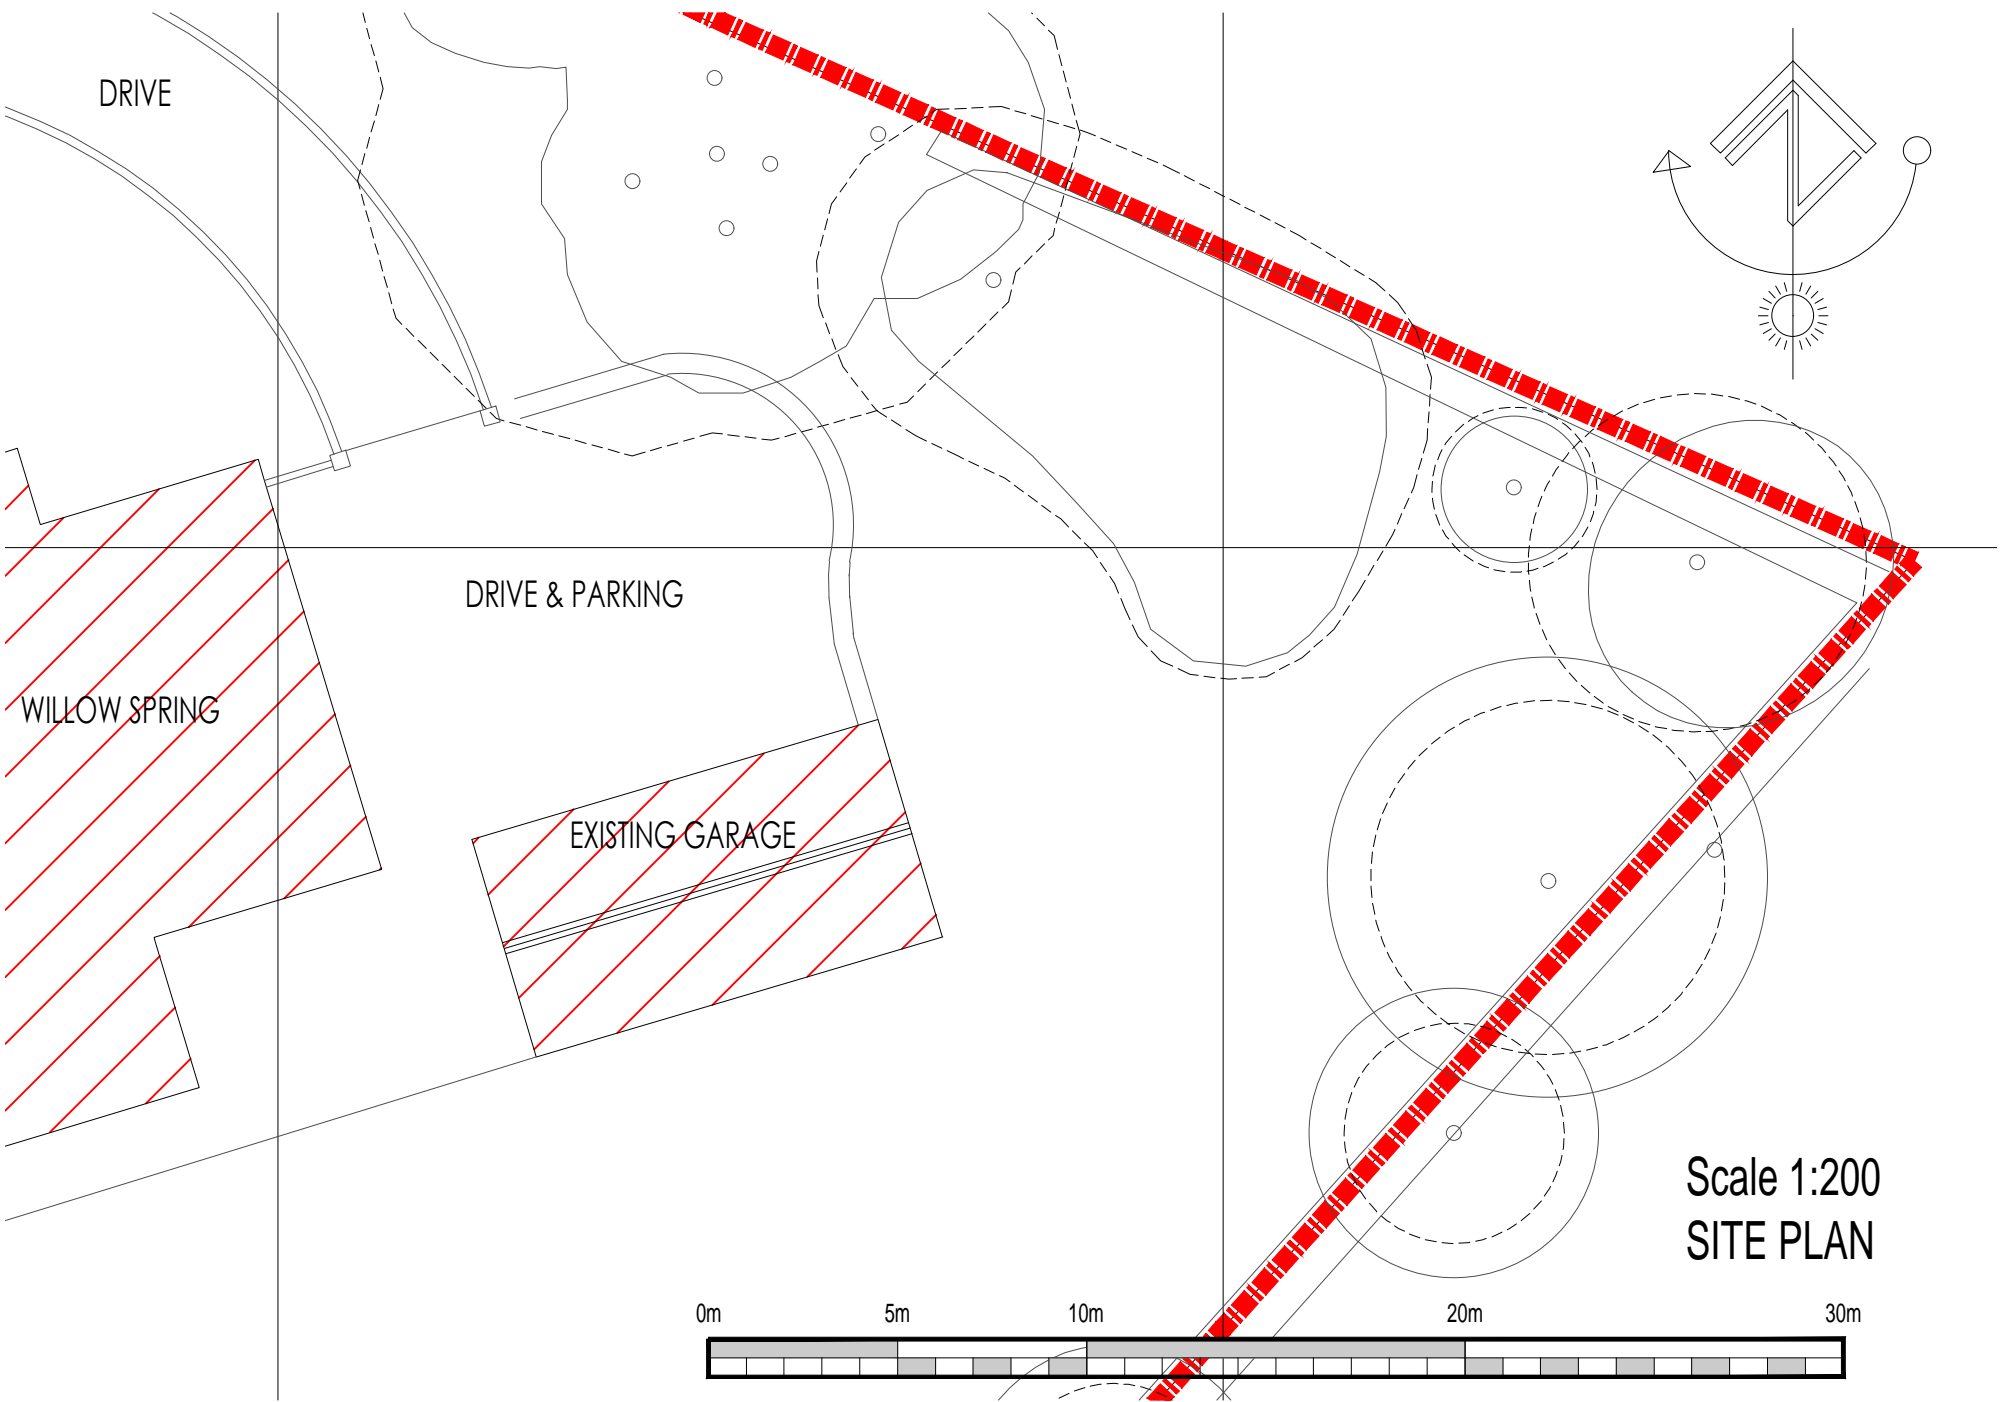


Scale 1:200
SITE PLAN

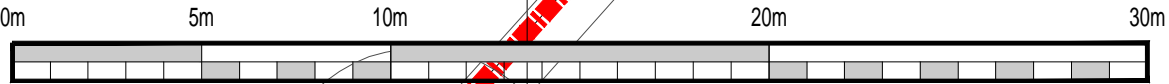

- Notes:
DO NOT SCALE. All dimensions must be checked on site and not scaled from drawing.
1. Drawing for Building and Planning purposes only not working drawing.
 2. All work to comply with Building Regulations 1985.
 3. All walls to have dpc min 150mm above ground level.
 4. External doors & windows to have dpc to heads jambs & cills.

Dales Design Ltd.

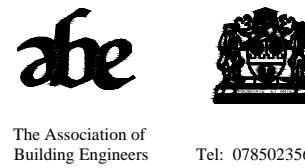

Client:
Mr & Mrs Frear

Job title:
Proposed detached studio
At
Willow Spring,
58 Pendleton Road
Wiswell, BB7 9BZ

Drawing title: Survey as existing & Identification Plan		
Scale: Various @ A2	Date: Jan 2025	Drawn: