

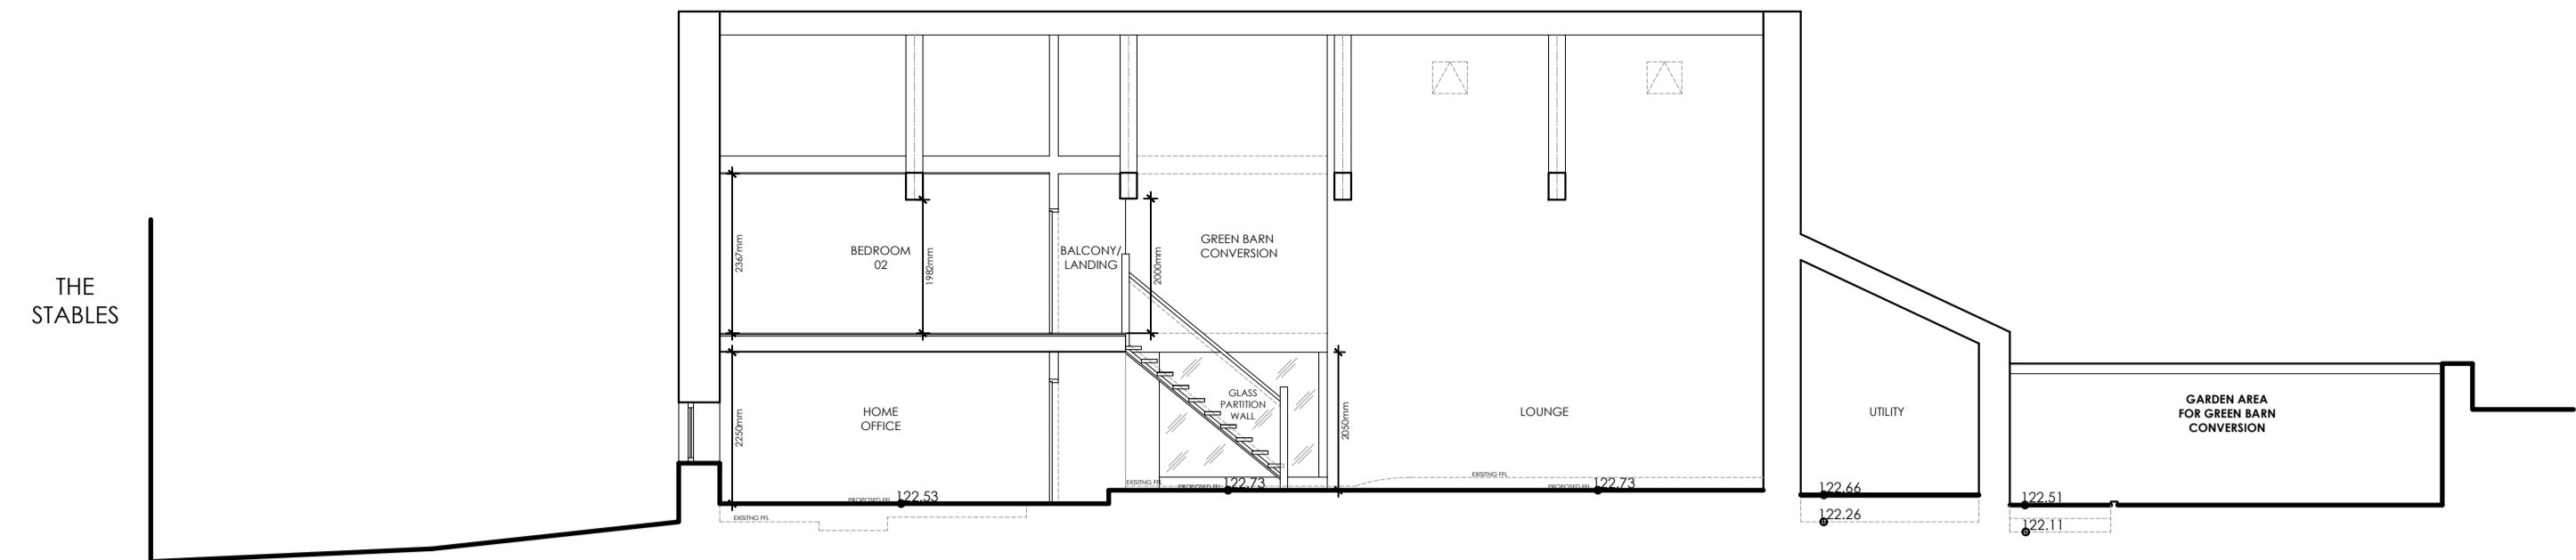


This drawing is to be read in conjunction with all relevant Architect, consultant and specialist drawings and specifications. The Architect is to be notified of any discrepancies before proceeding. Do not scale from this drawing. All dimensions and levels are to be checked on site. This drawing is subject to copyright. All work carried out before Planning and Building Permission has been granted is at the contractor's risk.


1:100 SCALE 0 2 4 6m

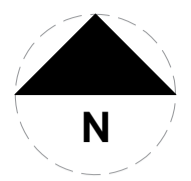

PROPOSED SITE SECTION H:H
Scale 1:100

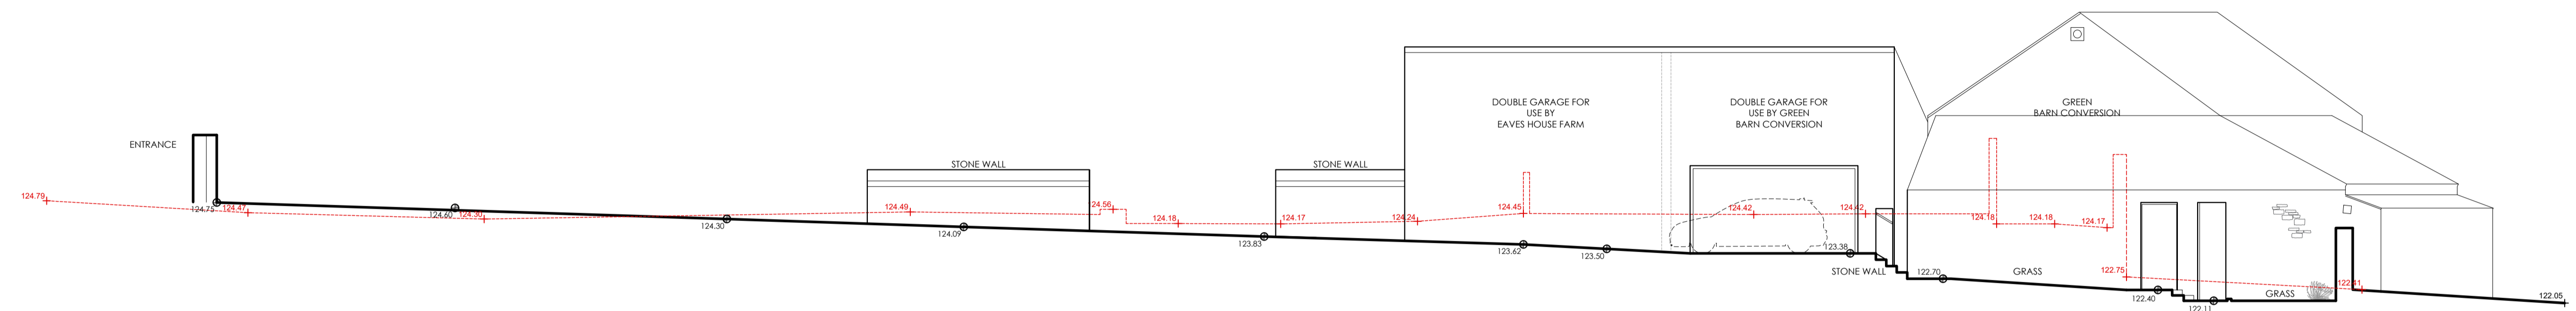

PROPOSED SITE SECTION J:J
Scale 1:100

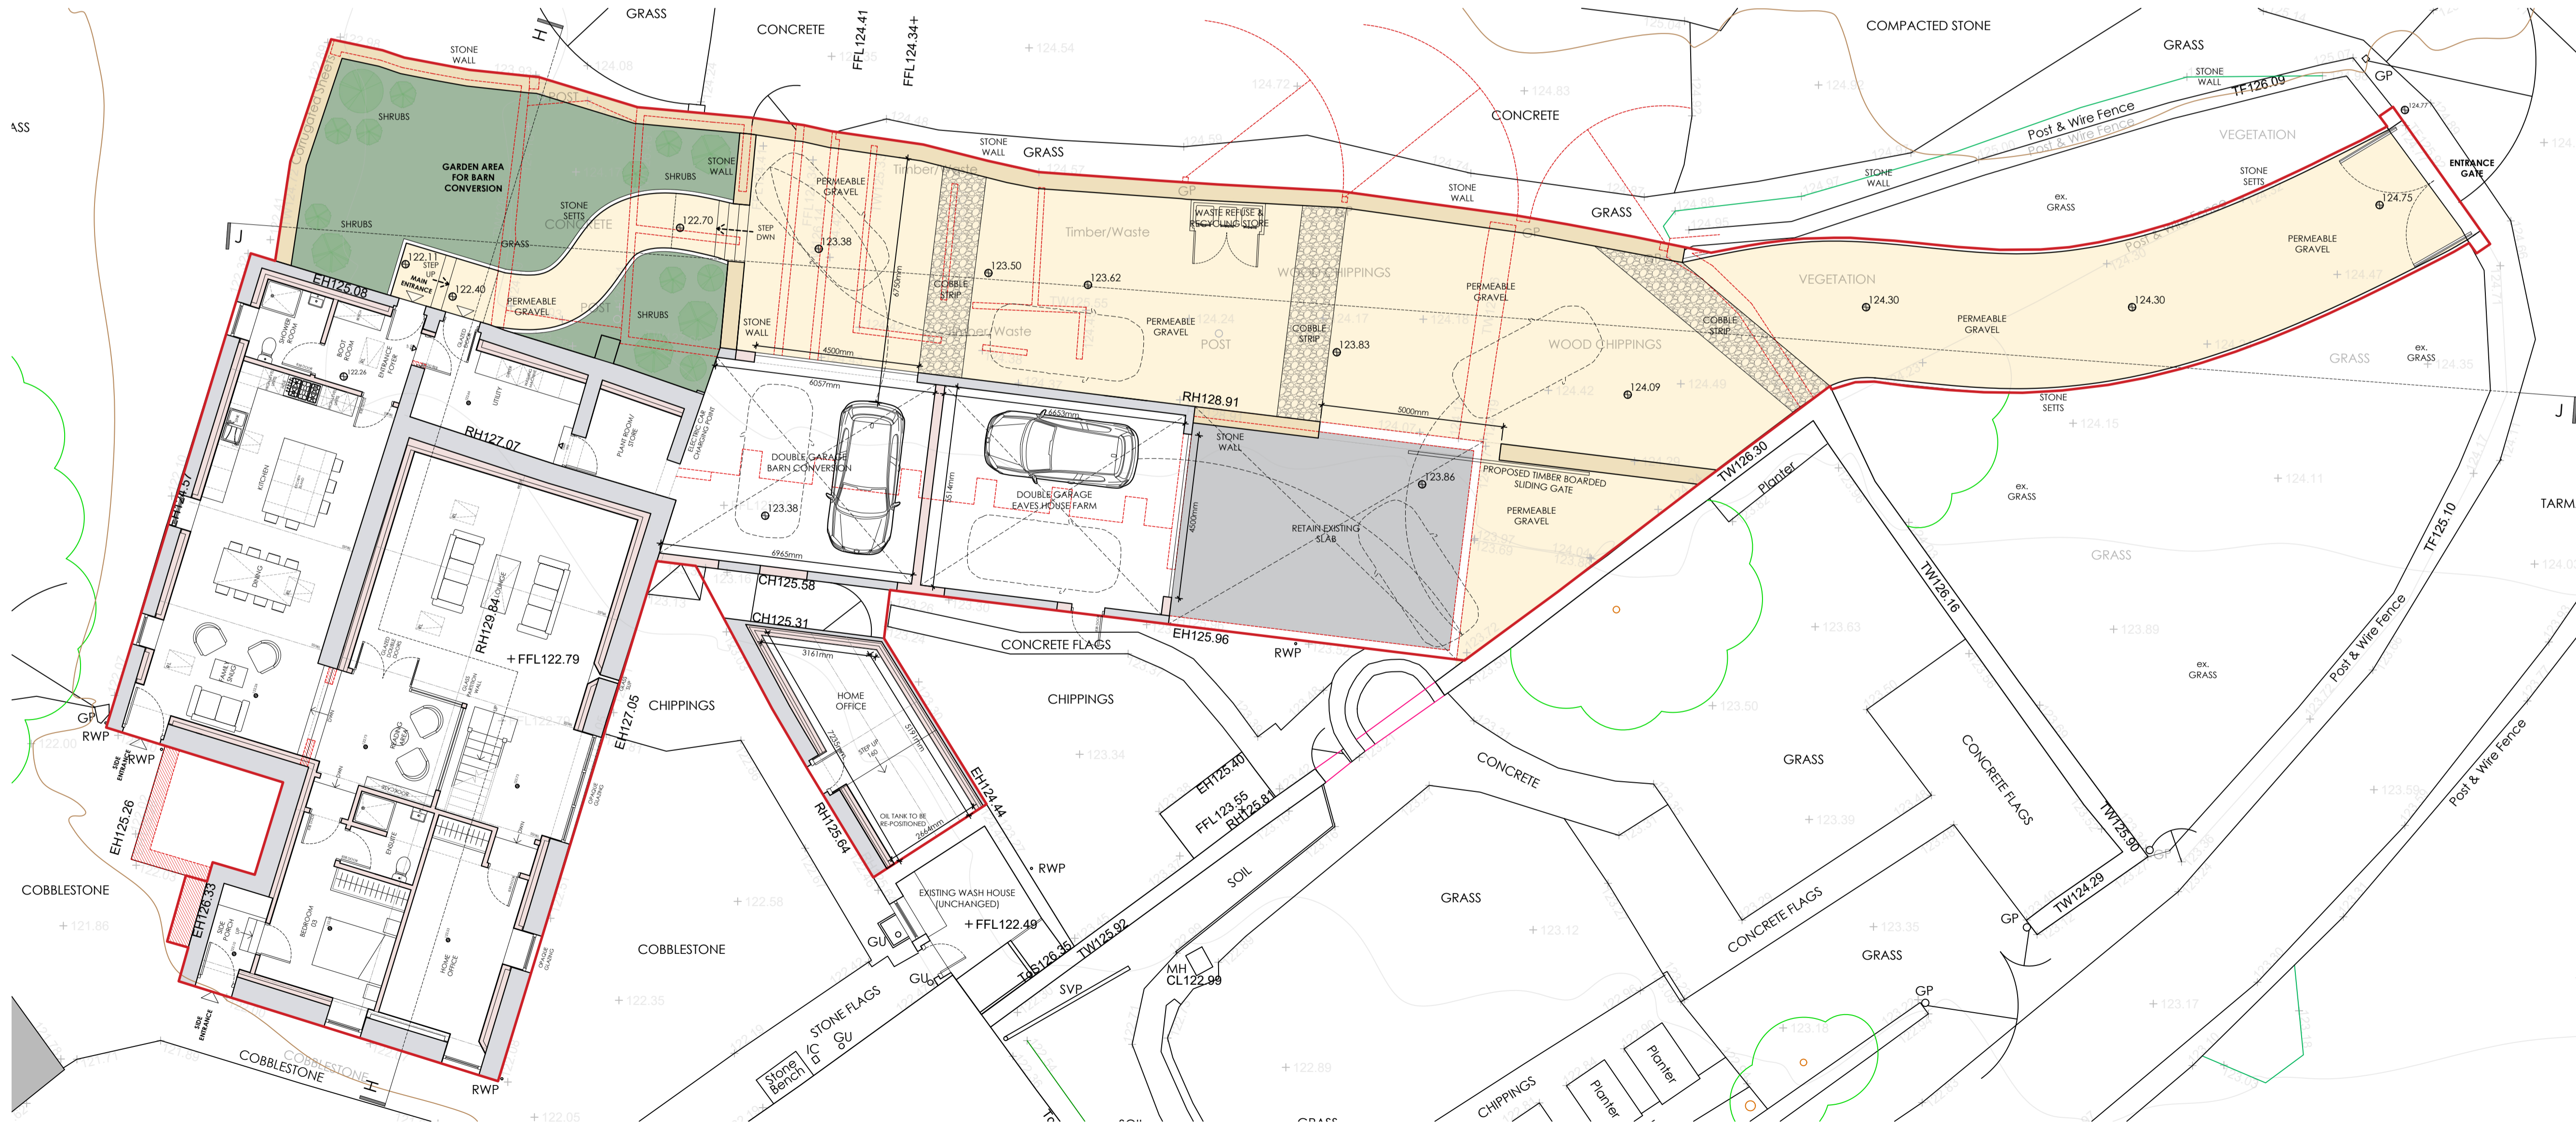

PROPOSED SITE PLAN
Scale 1:100

A TDM DETAILS AMENDED AFTER CLIENT COMMENT. 19.04.2024
no. by revision date

Client
Mr and Mrs O'Gorman

Job Title
Proposed building conversions at Eaves House Farm West Bradford Clitheroe BB7 3JF

Drawing Title
Proposed site plan & site sections.

Scale	Date	Drawn
1:100 @A1	MAY '24	TdM

spa
SUNDERLAND PEACOCK ARCHITECTS
SUNDERLAND PEACOCK & ASSOCIATES LTD.
HAZELMERE, PEARLCO ROAD, CLITHEROE,
LANCASHIRE, BB7 3JF
T 01200 423178 F 01200 427328
E info@sunderlandpeacock.com
www.sunderlandpeacock.com

6955 - B - P03a