



Proposed Summer House Elevations




Proposed Summer House

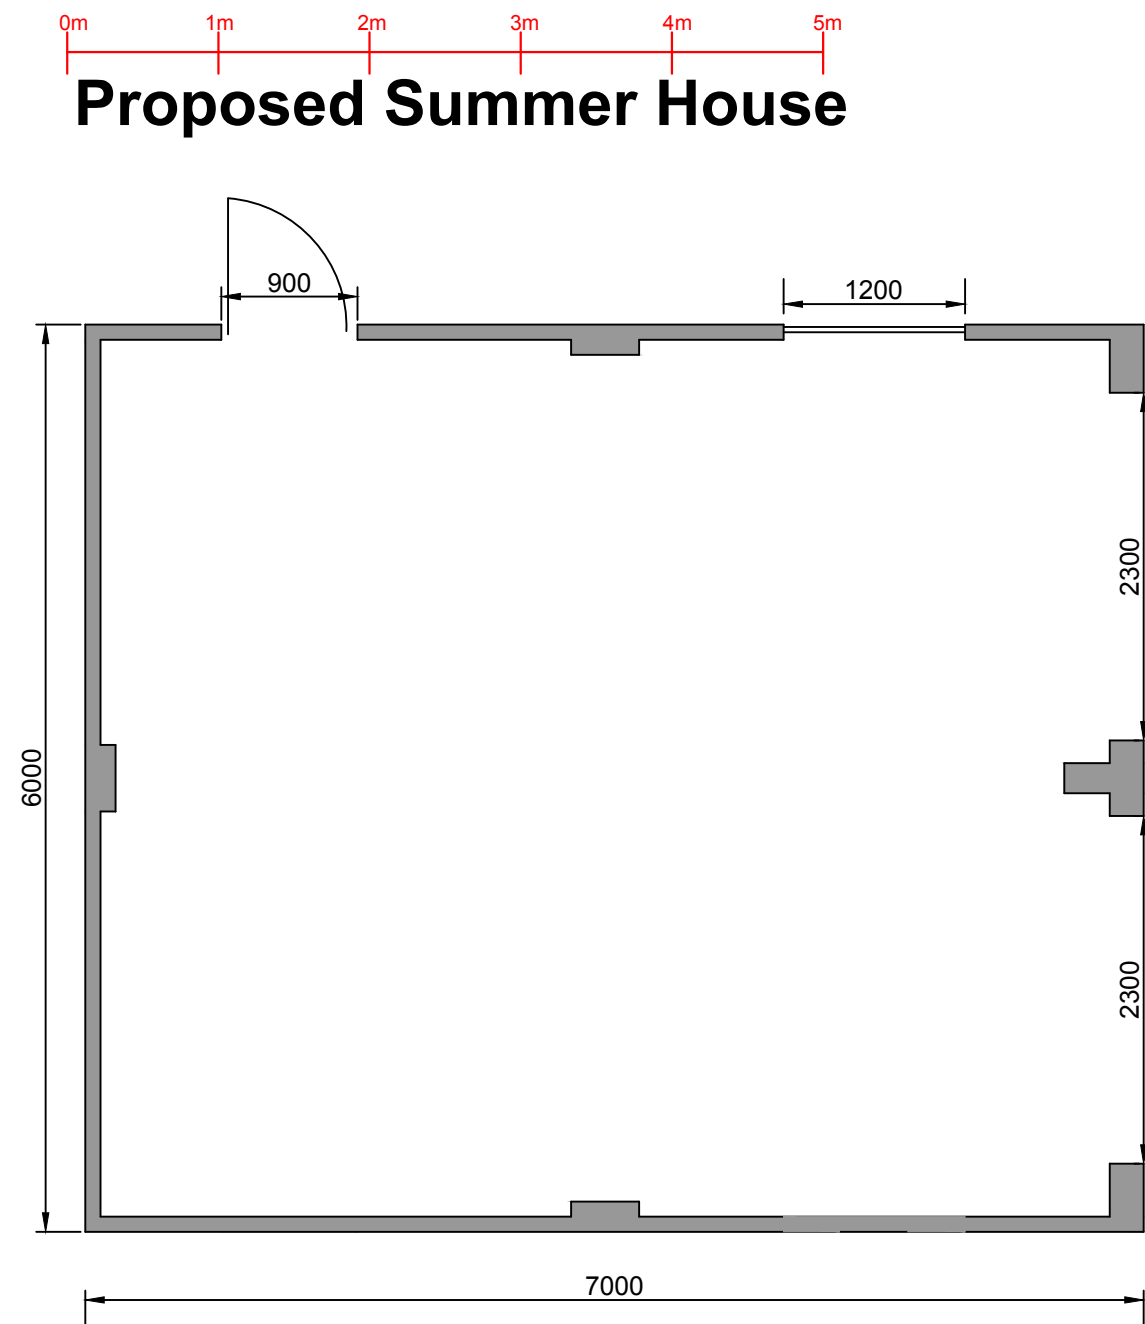




Summer House Roof Plan

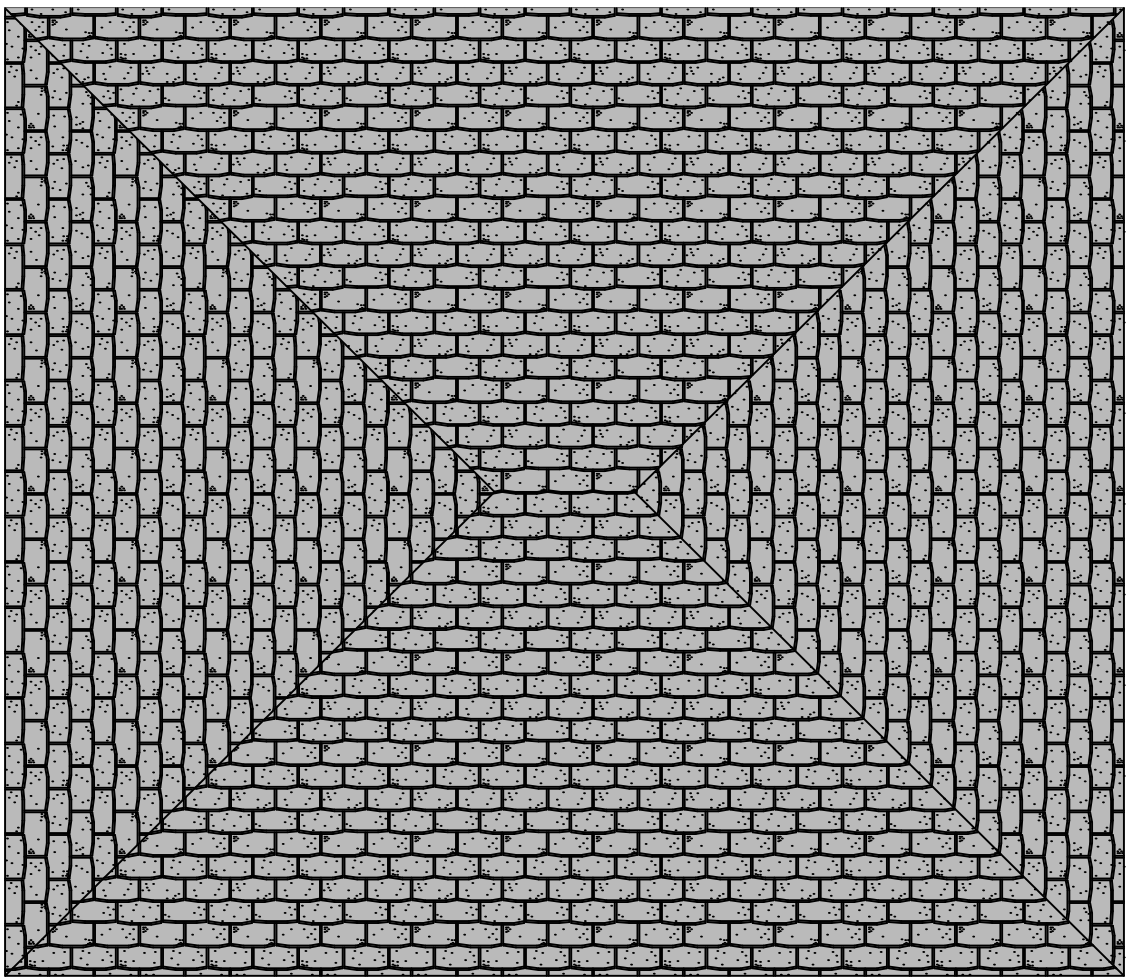

Detached Garage Roof Plan

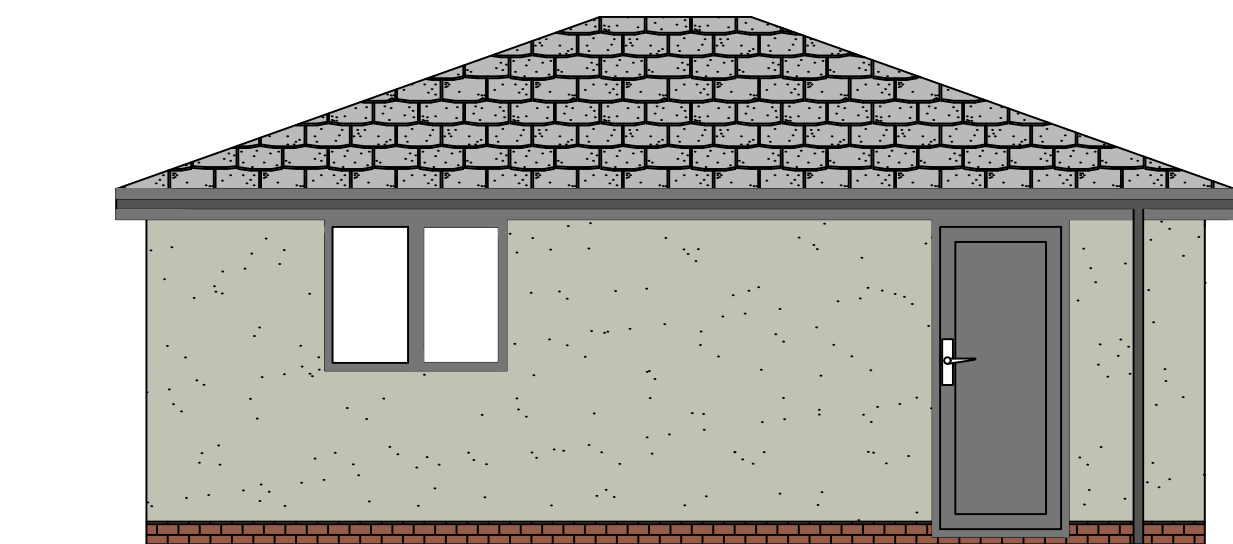

Proposed Detached Garage

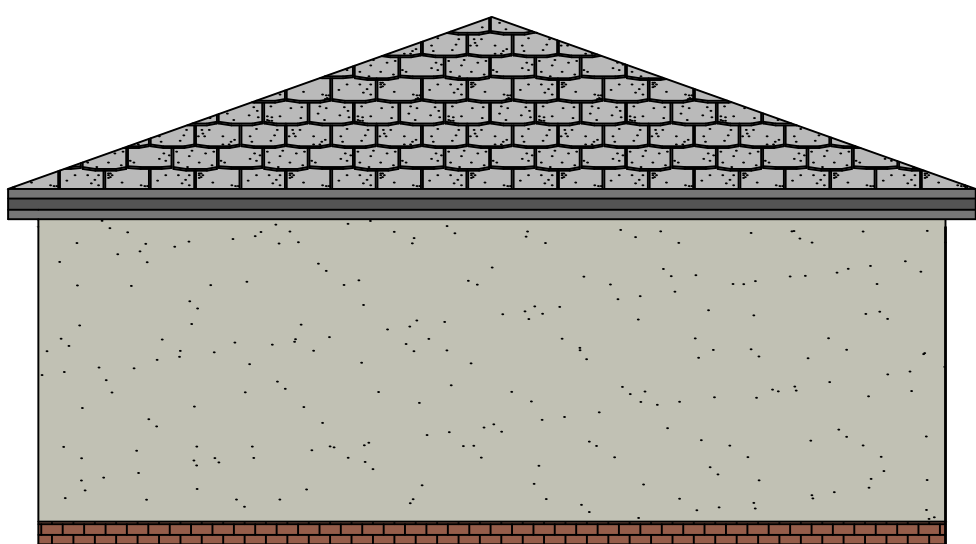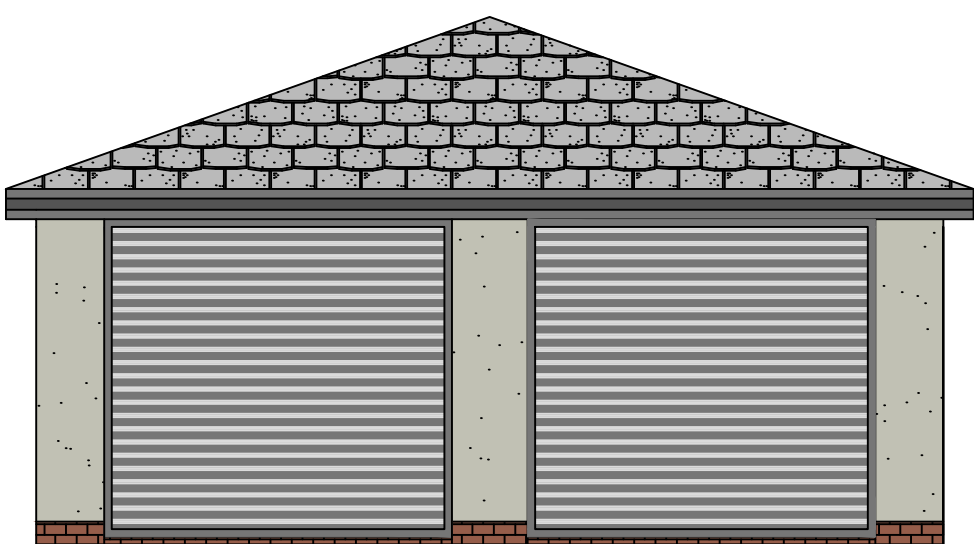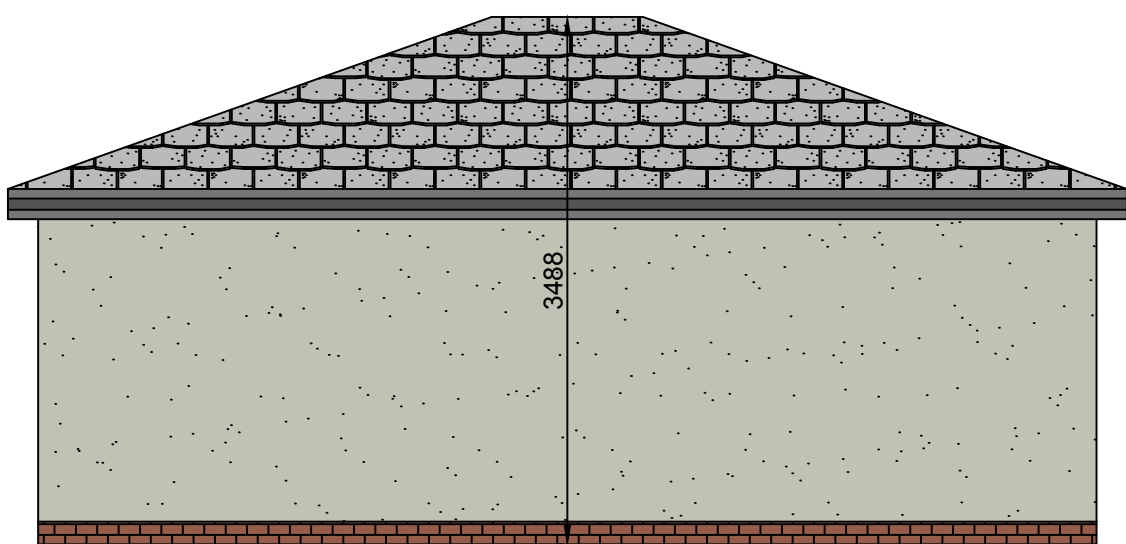

Proposed Detached Garage Elevations



(c) Crown Copyright and Database Rights 2024 OS 100060020

Proposed alterations at :

Avondale
Sawley Road
Grindleton
BB7 4QS

CLIENT: Mr & Mrs Seed

DATE: July 2024

SCALE: 1:50 & 1:1250

DWG No: Summer house & Garage 3 of 6

L.A: Amended 21/03/25

AMENDMENTS: DATE:

ENTWISTLE DESIGN SERVICES

7 Edgefield
Astley Village
Chorley
PR7 1XH

Tel:01257 274976
E-Mail entwistledesign@aol.com