



This drawing is the copyright of LDM Design.
All dimensions to be checked on site.
All levels to be checked on site and refer to Ordnance Survey Datum Newlyn unless alternative datum given.
All errors and omissions to be reported to the Architect prior to commencement.
This drawing must be read in conjunction with the relevant specification clauses.
This drawing must not be used on site unless issued for construction.



1:1250
25m 0 25m 50m 75m 100m 125m

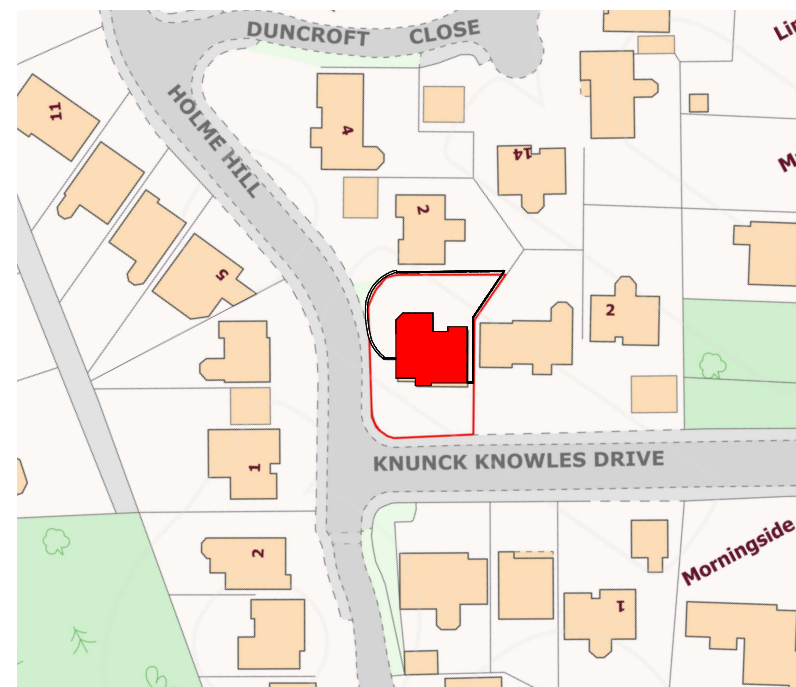

Location Plan
1 : 1250

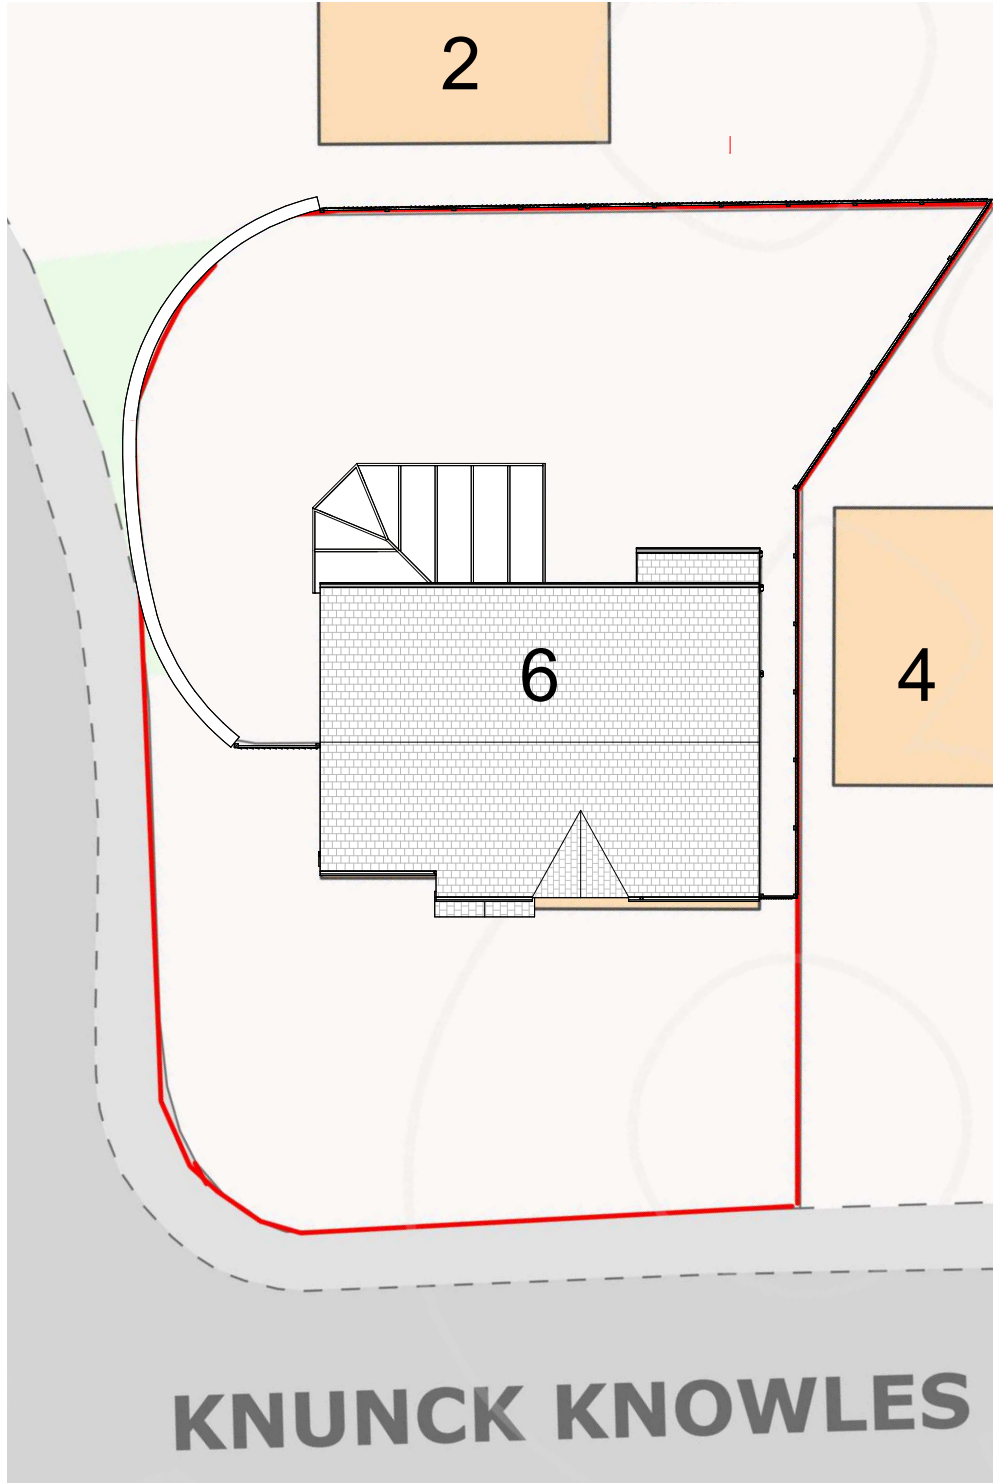

Existing Site Plan
1 : 200

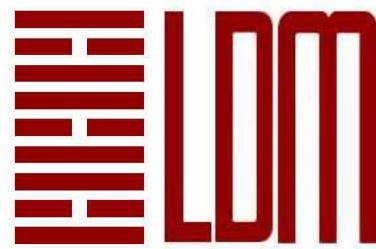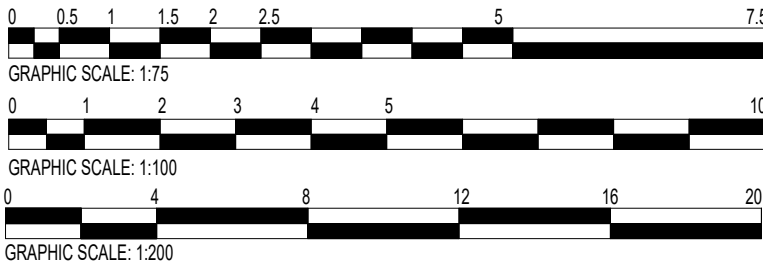


LDM Design

PROJECT
6 Knunck Knowles Drive, Clitheroe. BB7 2JF


SHEET
Existing Drawings

CLIENT


Scale (B A3)	As indicated	
Drawn by RA	DRAWING NUMBER A1-002a	REV B
Checked by BA		

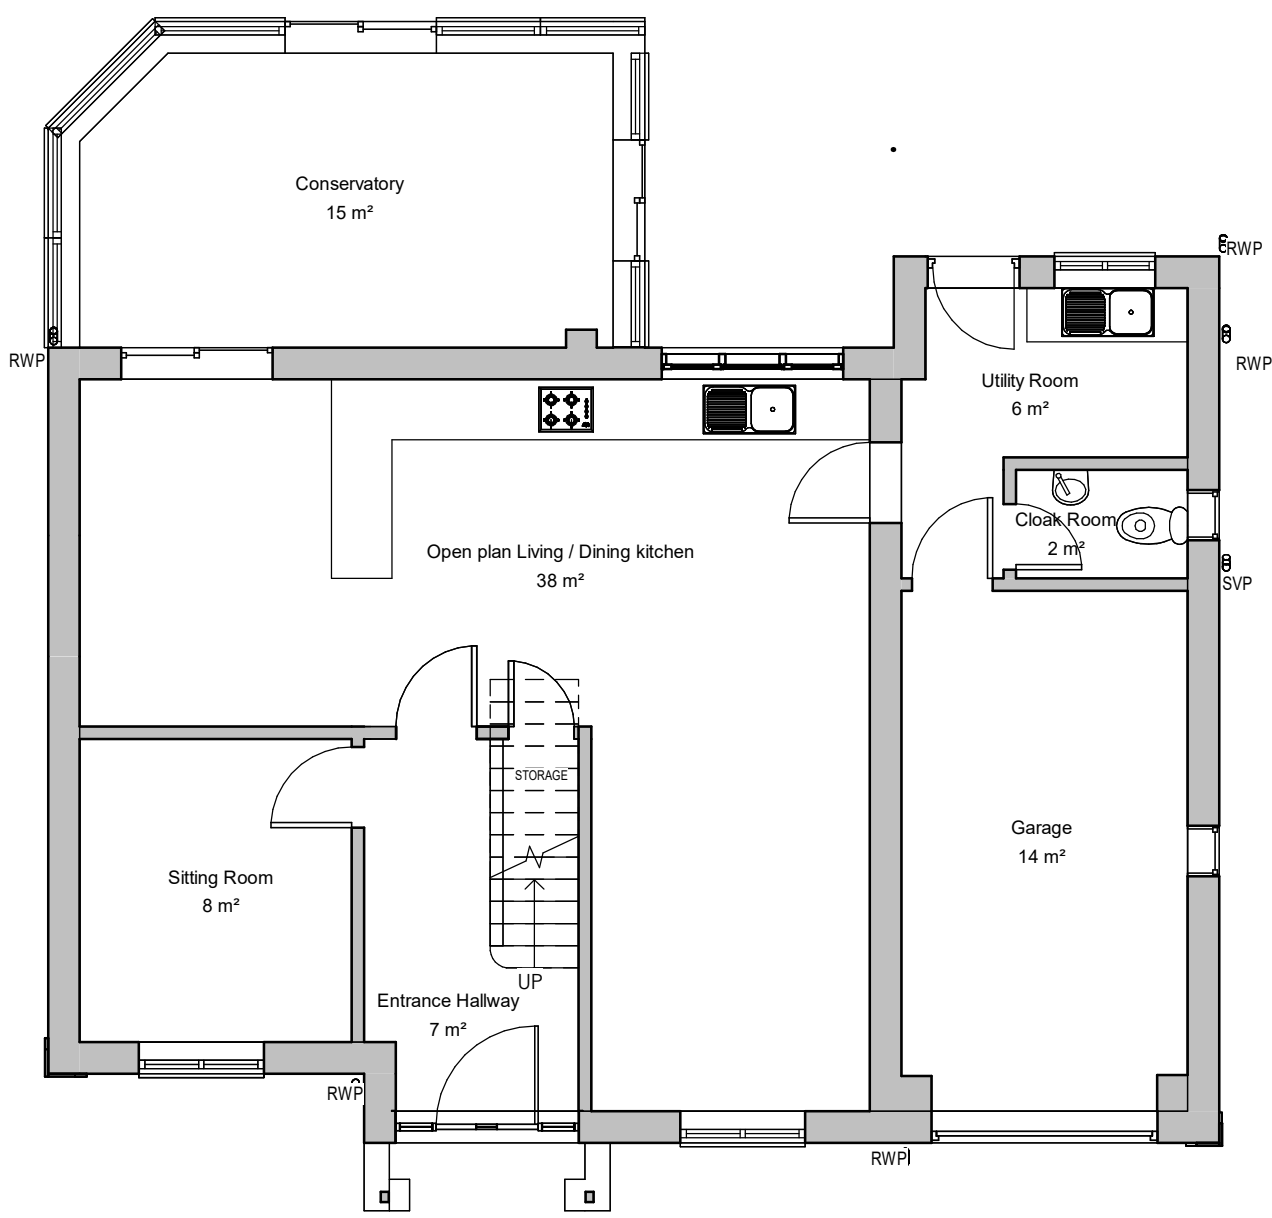

Existing Ground Floor
1 : 75

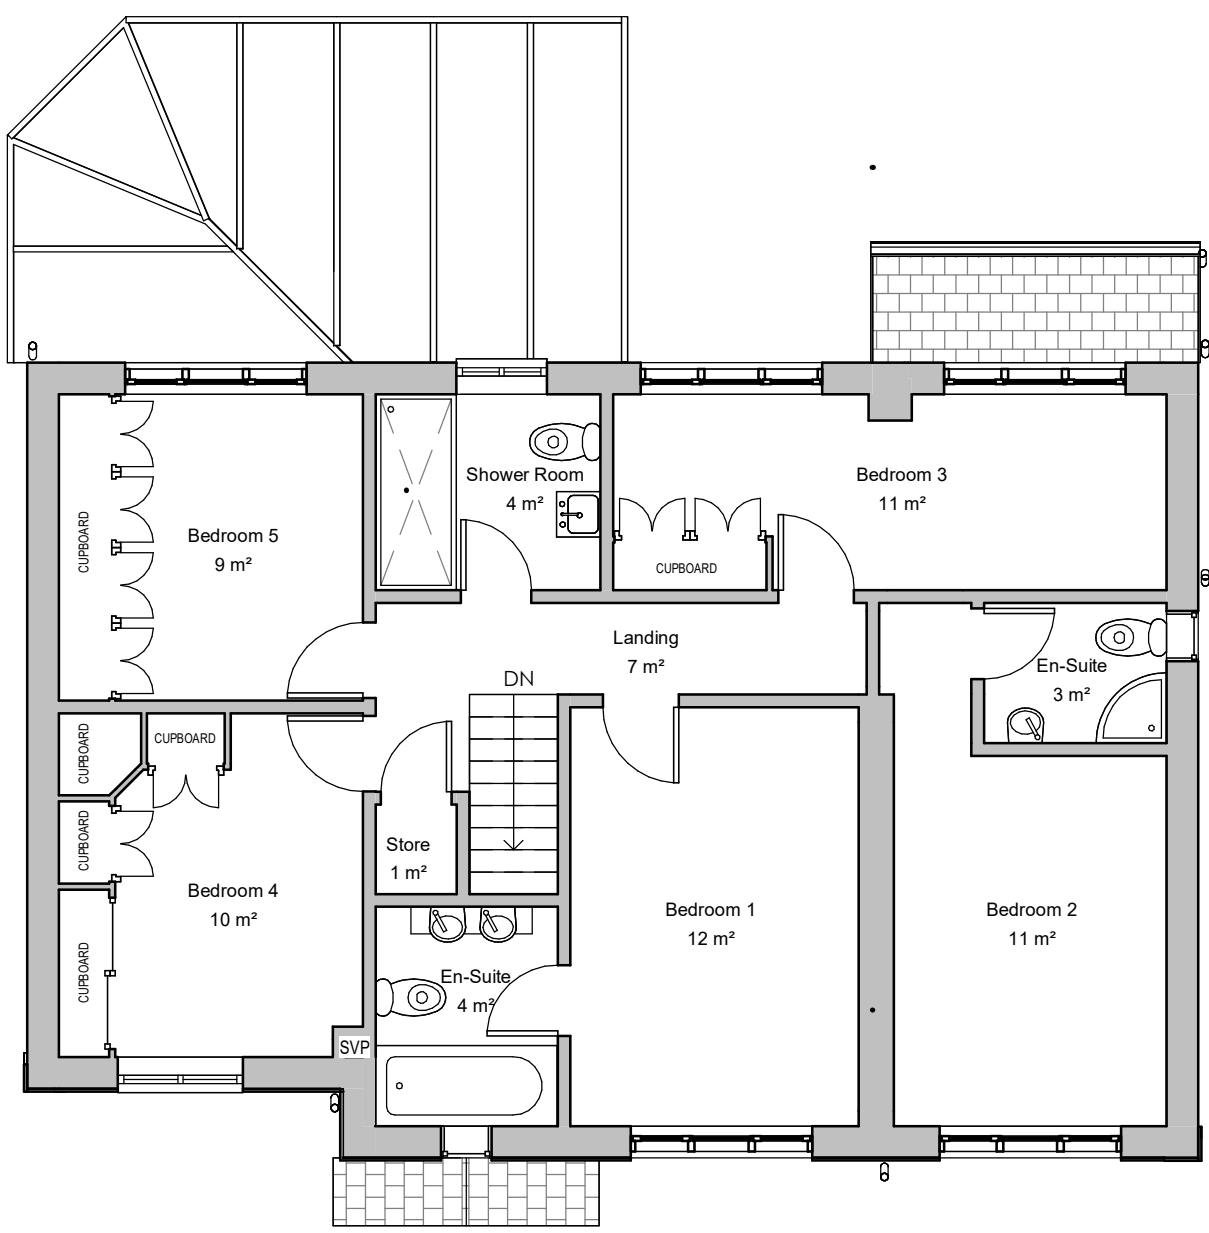


Existing First Floor
1 : 75

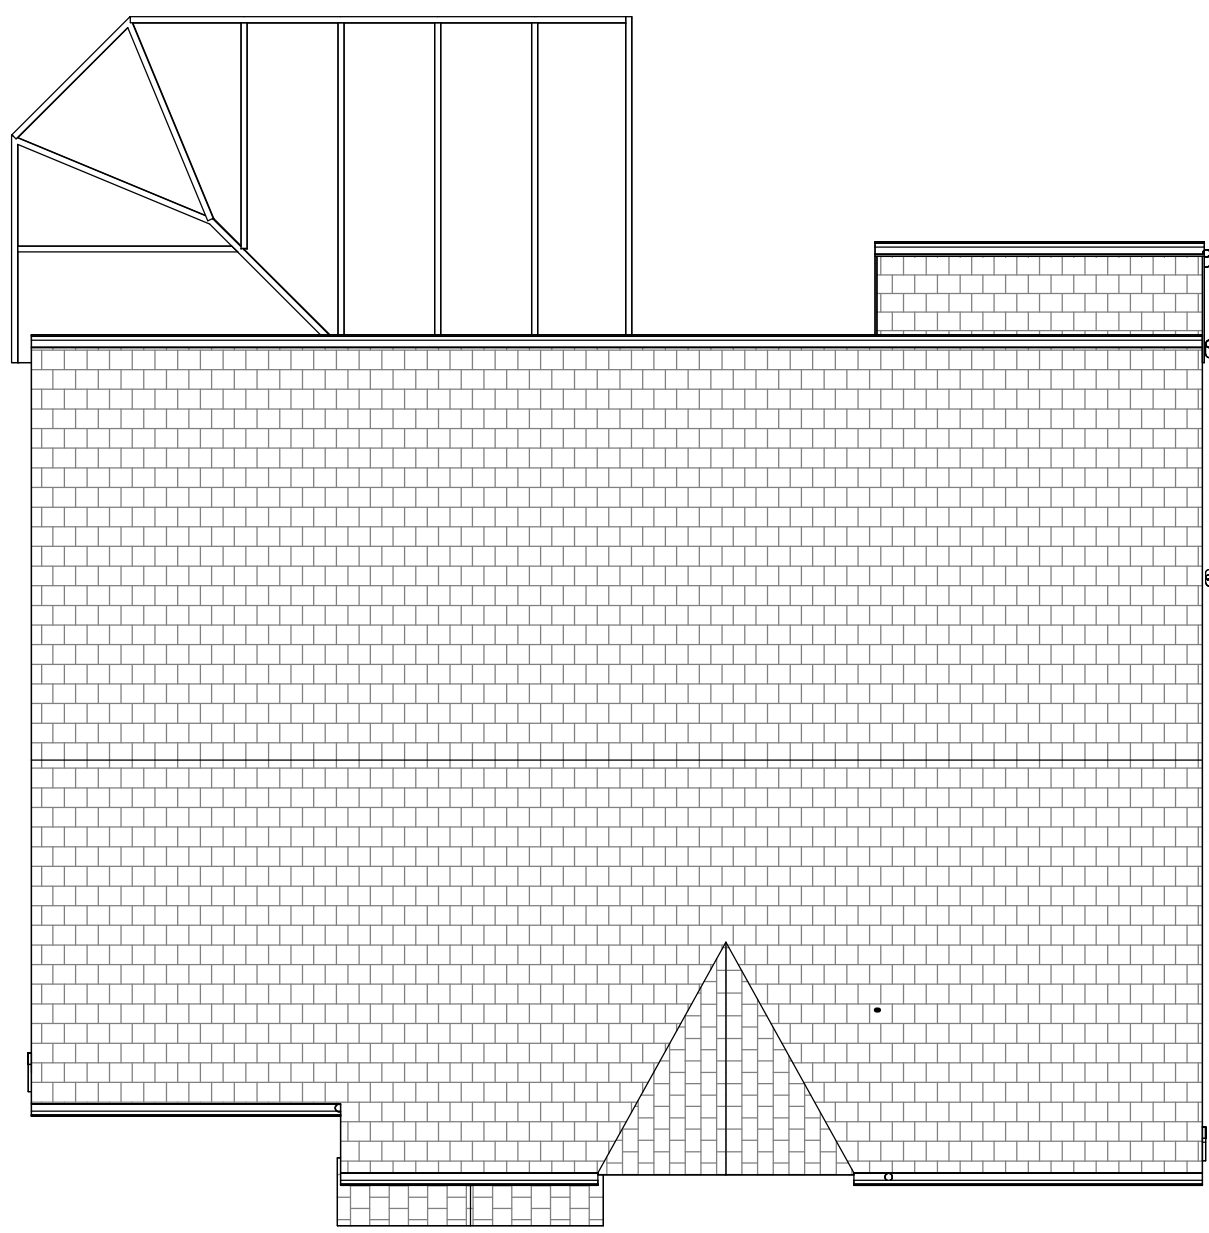


Existing Roof Plan
1 : 75



Existing Front Elevation
1 : 100

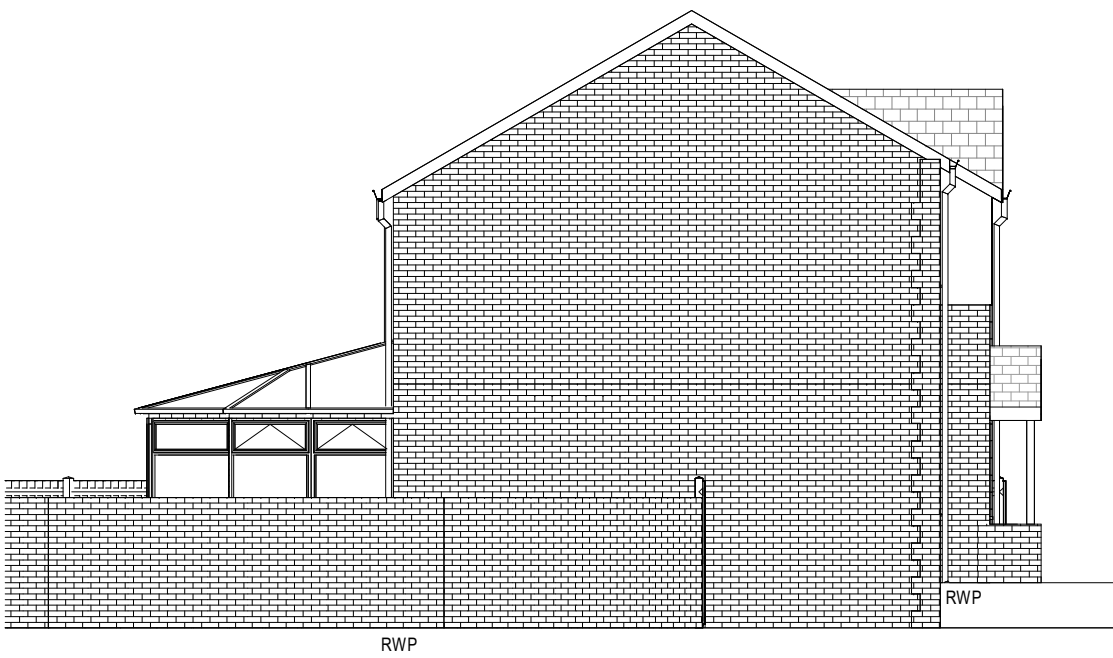

Existing Left side Elevation
1 : 100

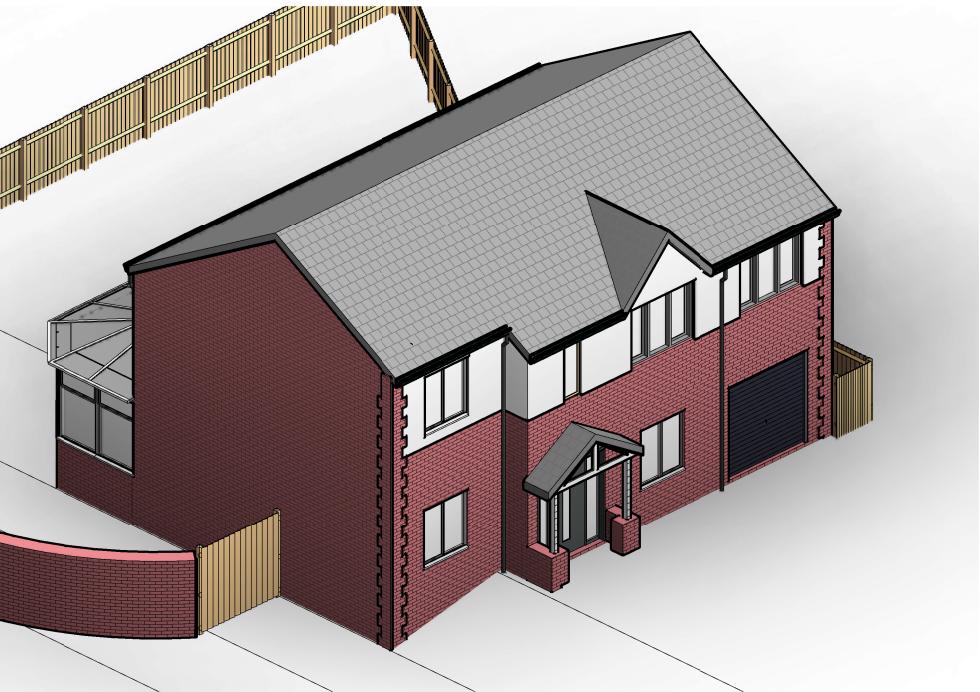

Existing Front-Left 3D View