
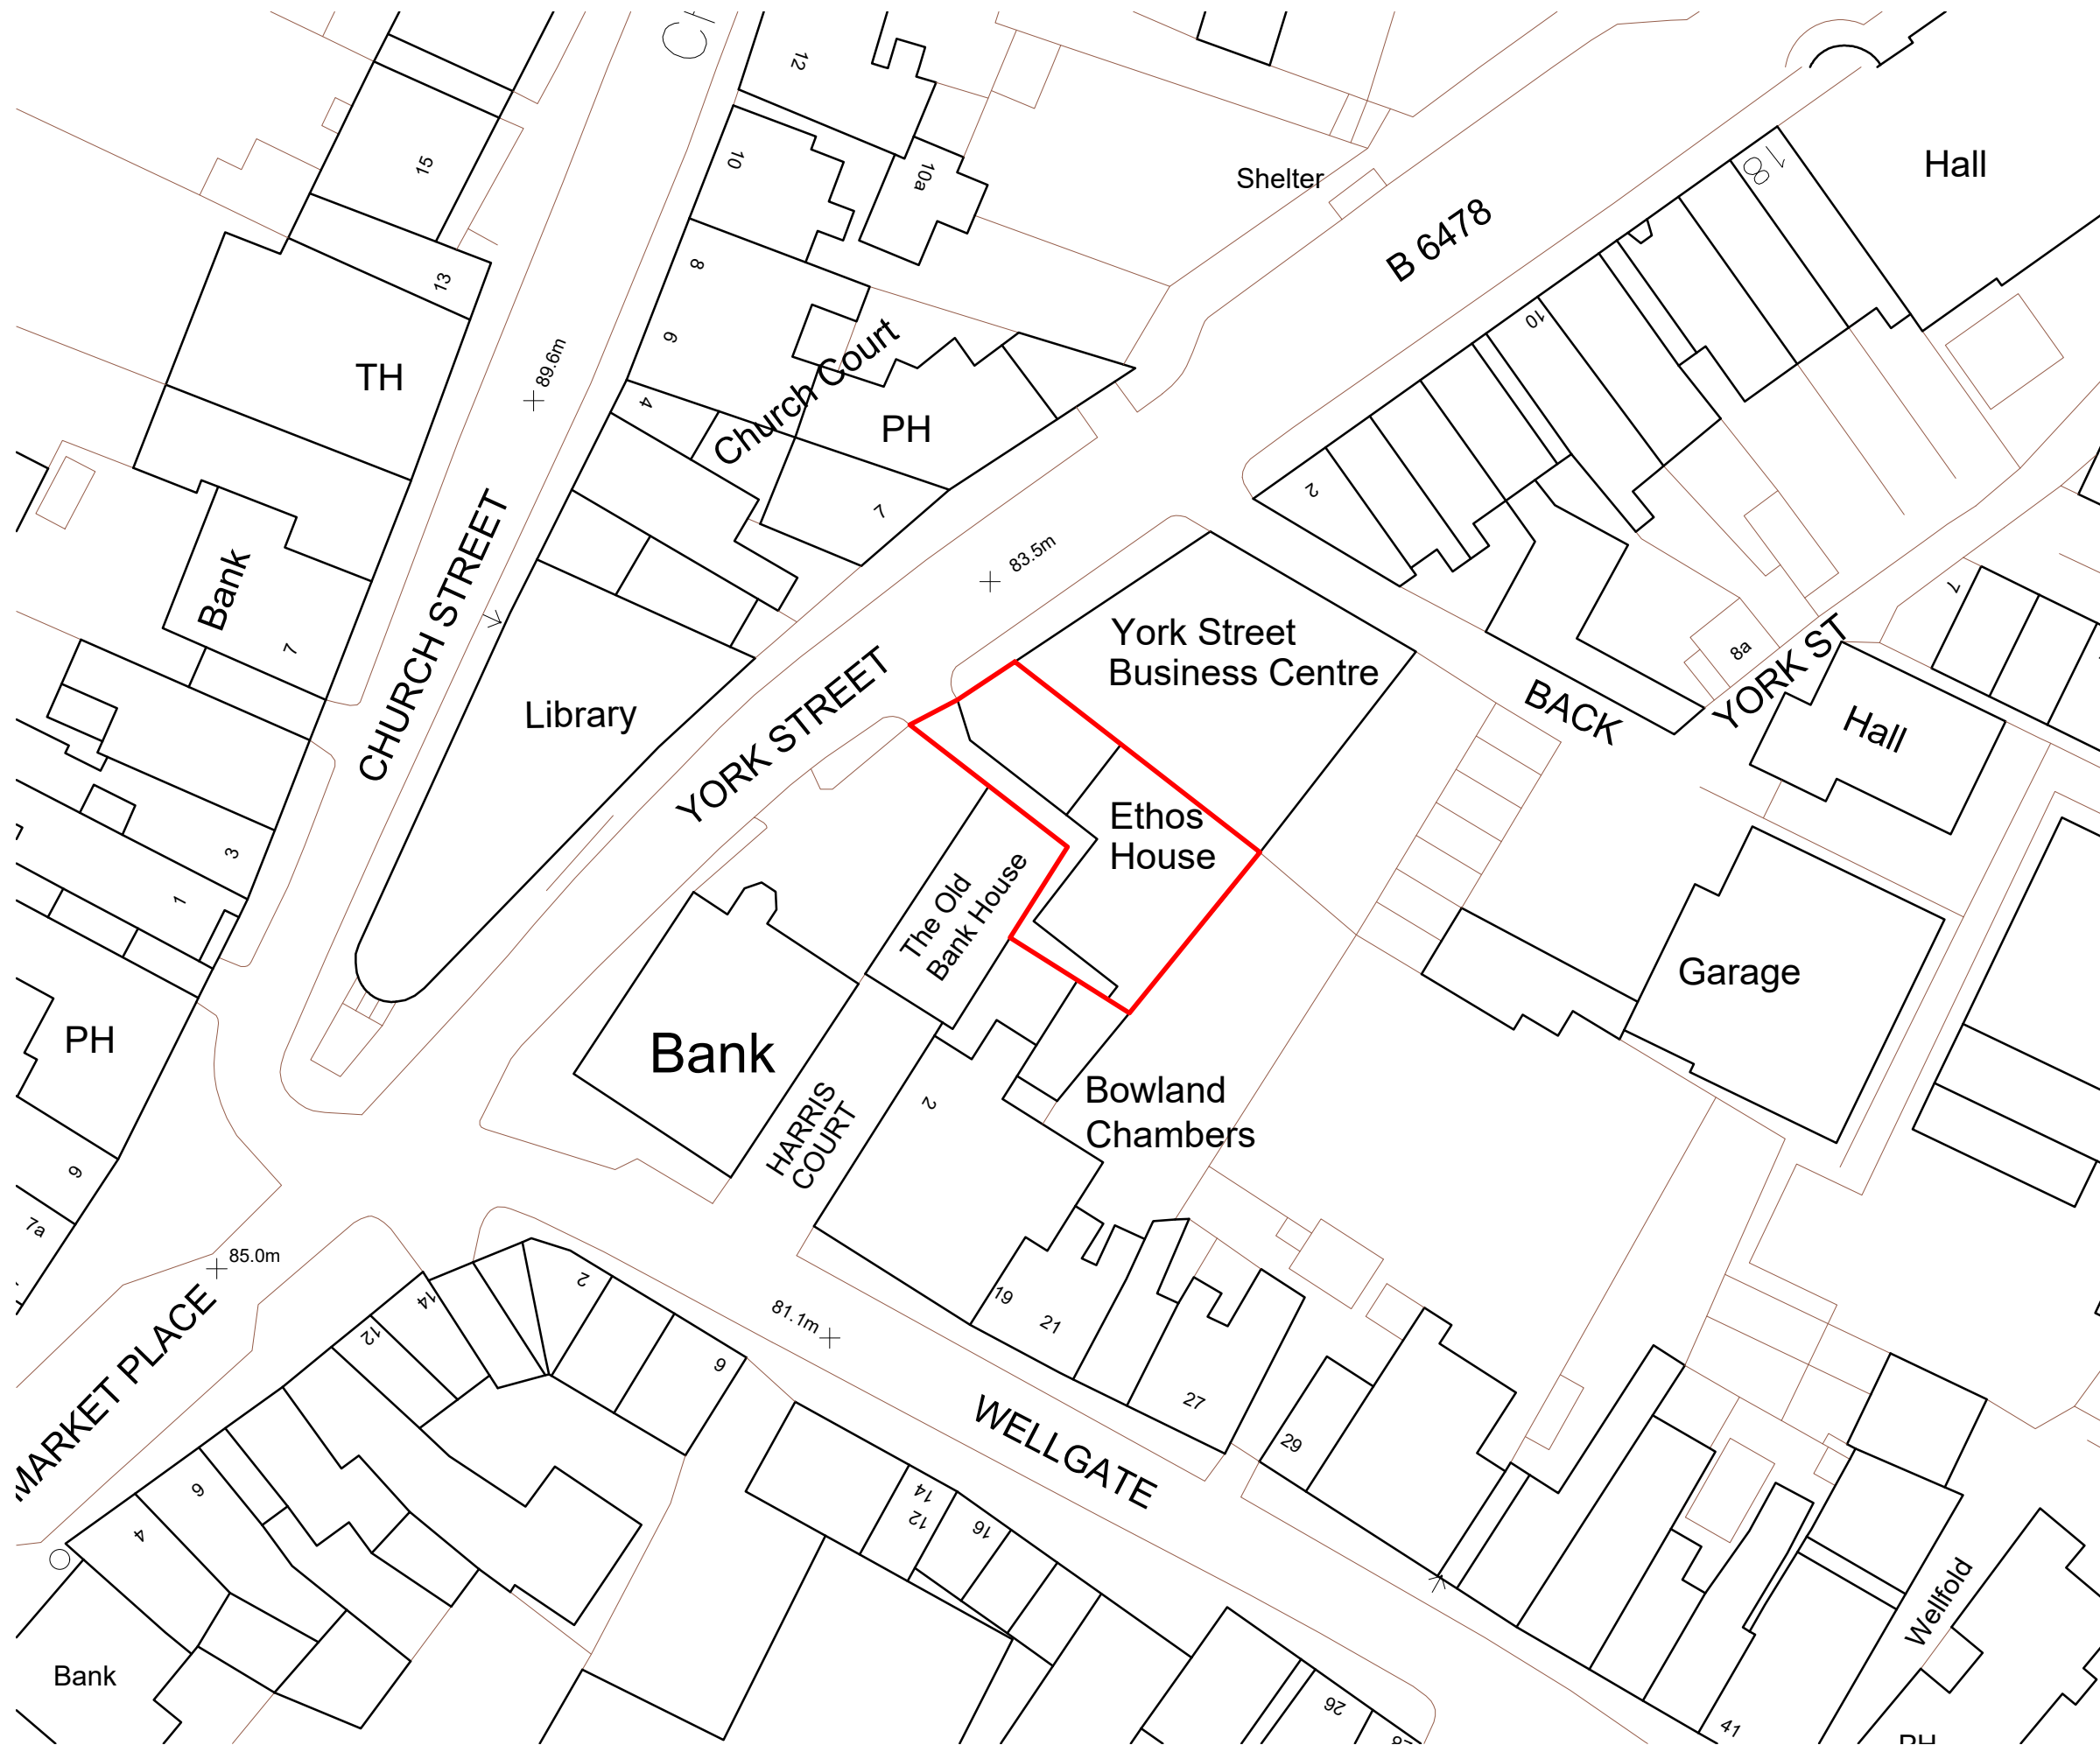
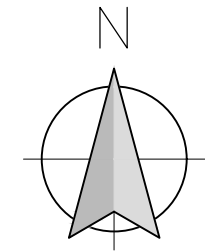


This drawing is to be read in conjunction with all relevant Architect, consultants' and specialists' drawings and specifications. The Architect is to be notified of any discrepancies before proceeding. Do not scale from this drawing. All dimensions and levels are to be checked on site. This drawing is subject to copyright. All work carried out before Planning and Building Permission has been granted is at the contractor/client's risk.

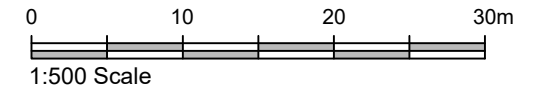

Client  
Carlton Mill Ltd.

Job Title  
Proposed Conversion of First Floor to  
3 No. Apartments at:  
Ethos House  
York Street  
Clitheroe

Drawing Title  
Proposed Site Plan

|                     |                    |             |
|---------------------|--------------------|-------------|
| Scale<br>1:500 @ A3 | Date<br>March 2025 | Drawn<br>RS |
|---------------------|--------------------|-------------|

**spa**  
SUNDERLAND PEACOCK ARCHITECTS  
SUNDERLAND PEACOCK & ASSOCIATES LTD.  
HAZELMERE, PIMLICO ROAD, CLITHEROE  
LANCASHIRE, BB7 2AG  
T 01200 423178 F 01200 427328  
E info@sunderlandpeacock.com  
www.sunderlandpeacock.com

6006 - P04