

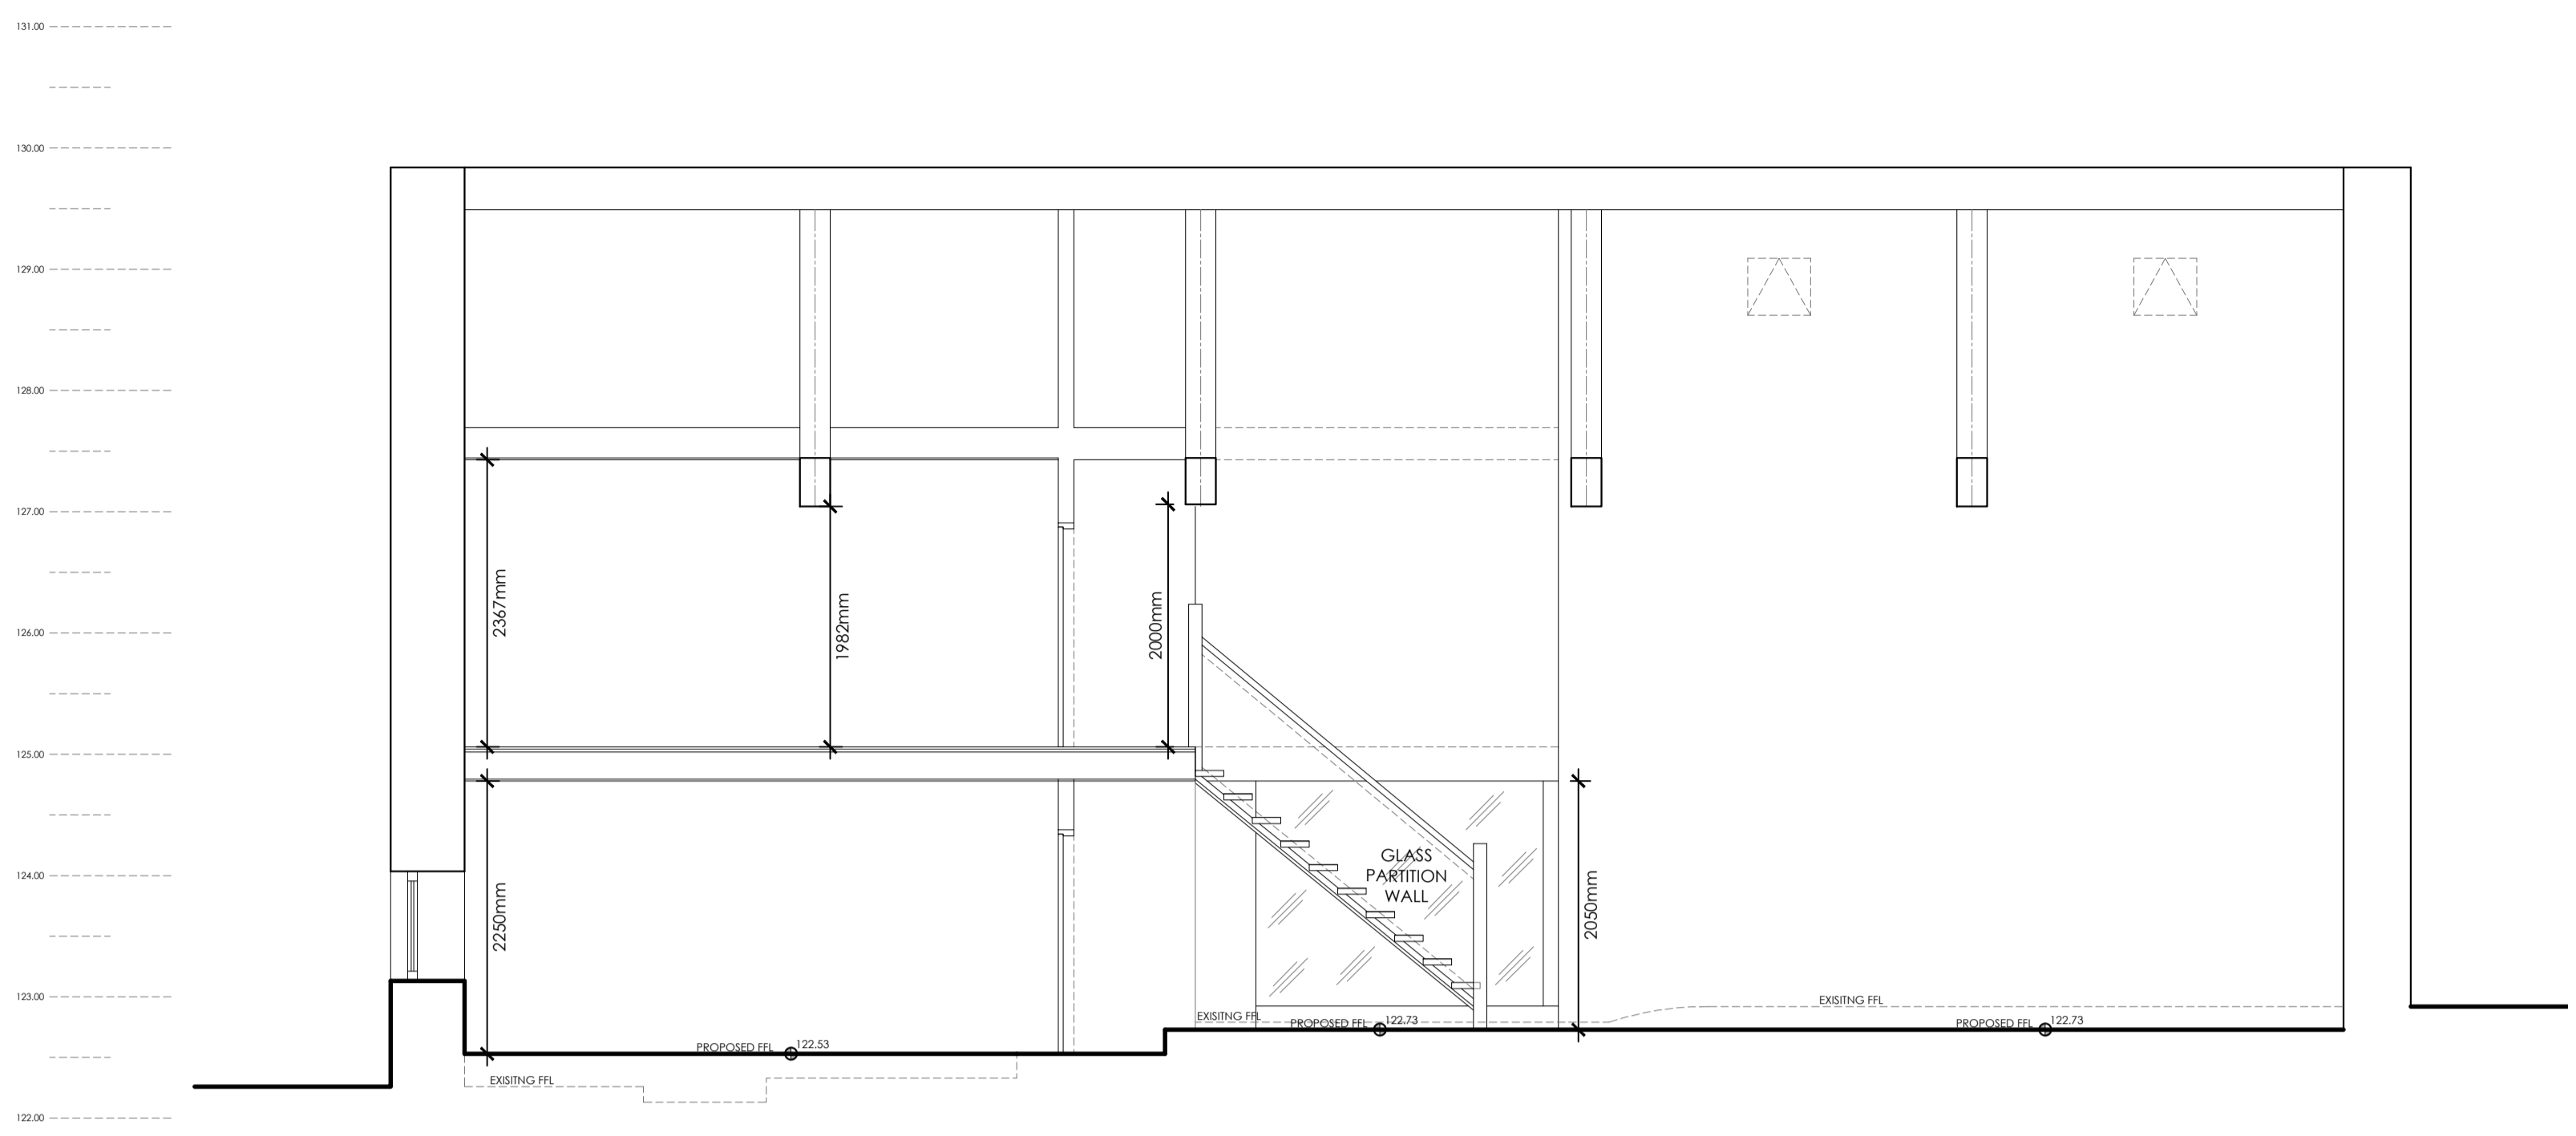


This drawing is to be read in conjunction with all relevant Architect, consultants' and specialist drawings and specifications. The Architect is to be notified of any discrepancies before proceeding. Do not scale from this drawing. All dimensions and levels are to be checked on site. This drawing is subject to copyright. All work carried out before Planning and Building Permission has been granted is at the contractor's risk.


1:50 SCALE 0 1 2 3m

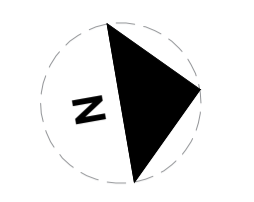


PROPOSED SECTION B:B
Scale 1:50

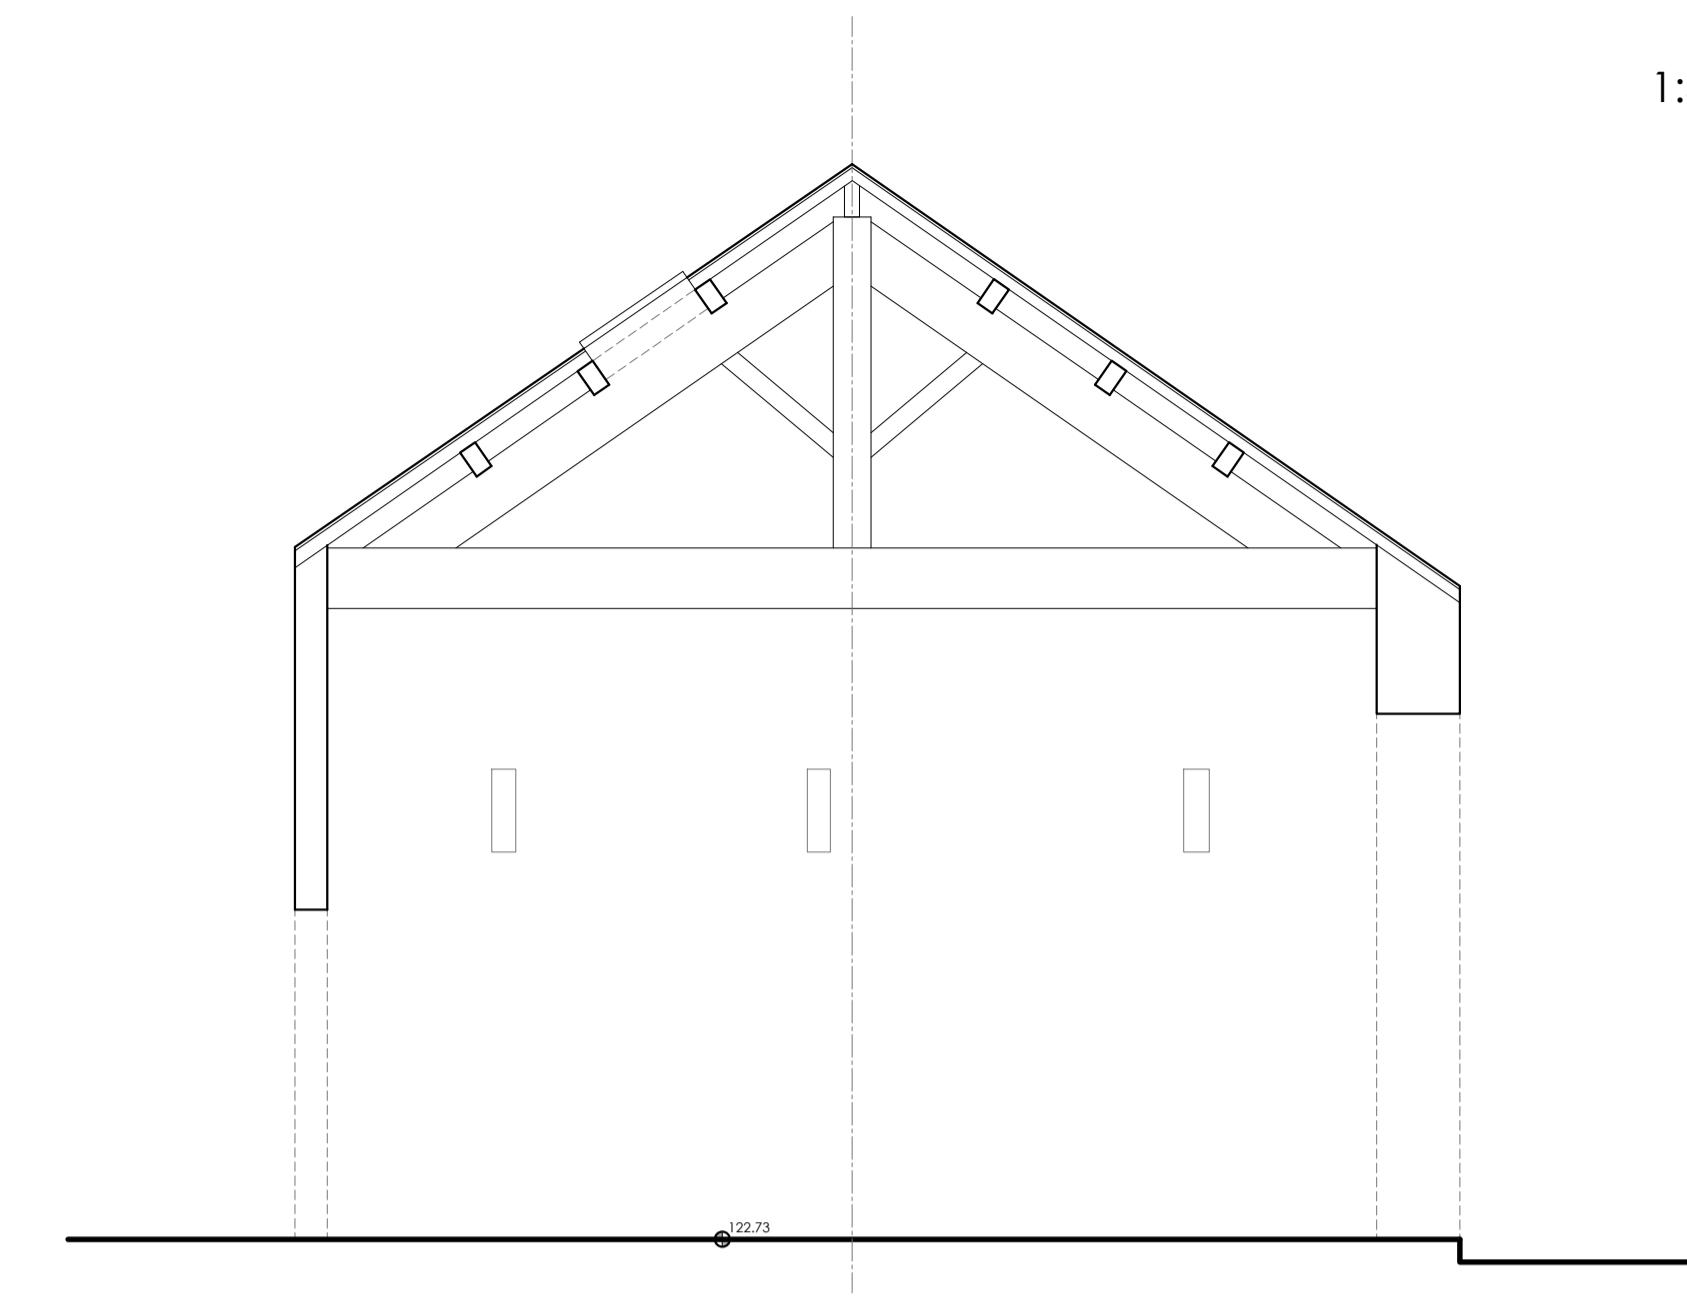


PROPOSED SECTION A:A
Scale 1:50

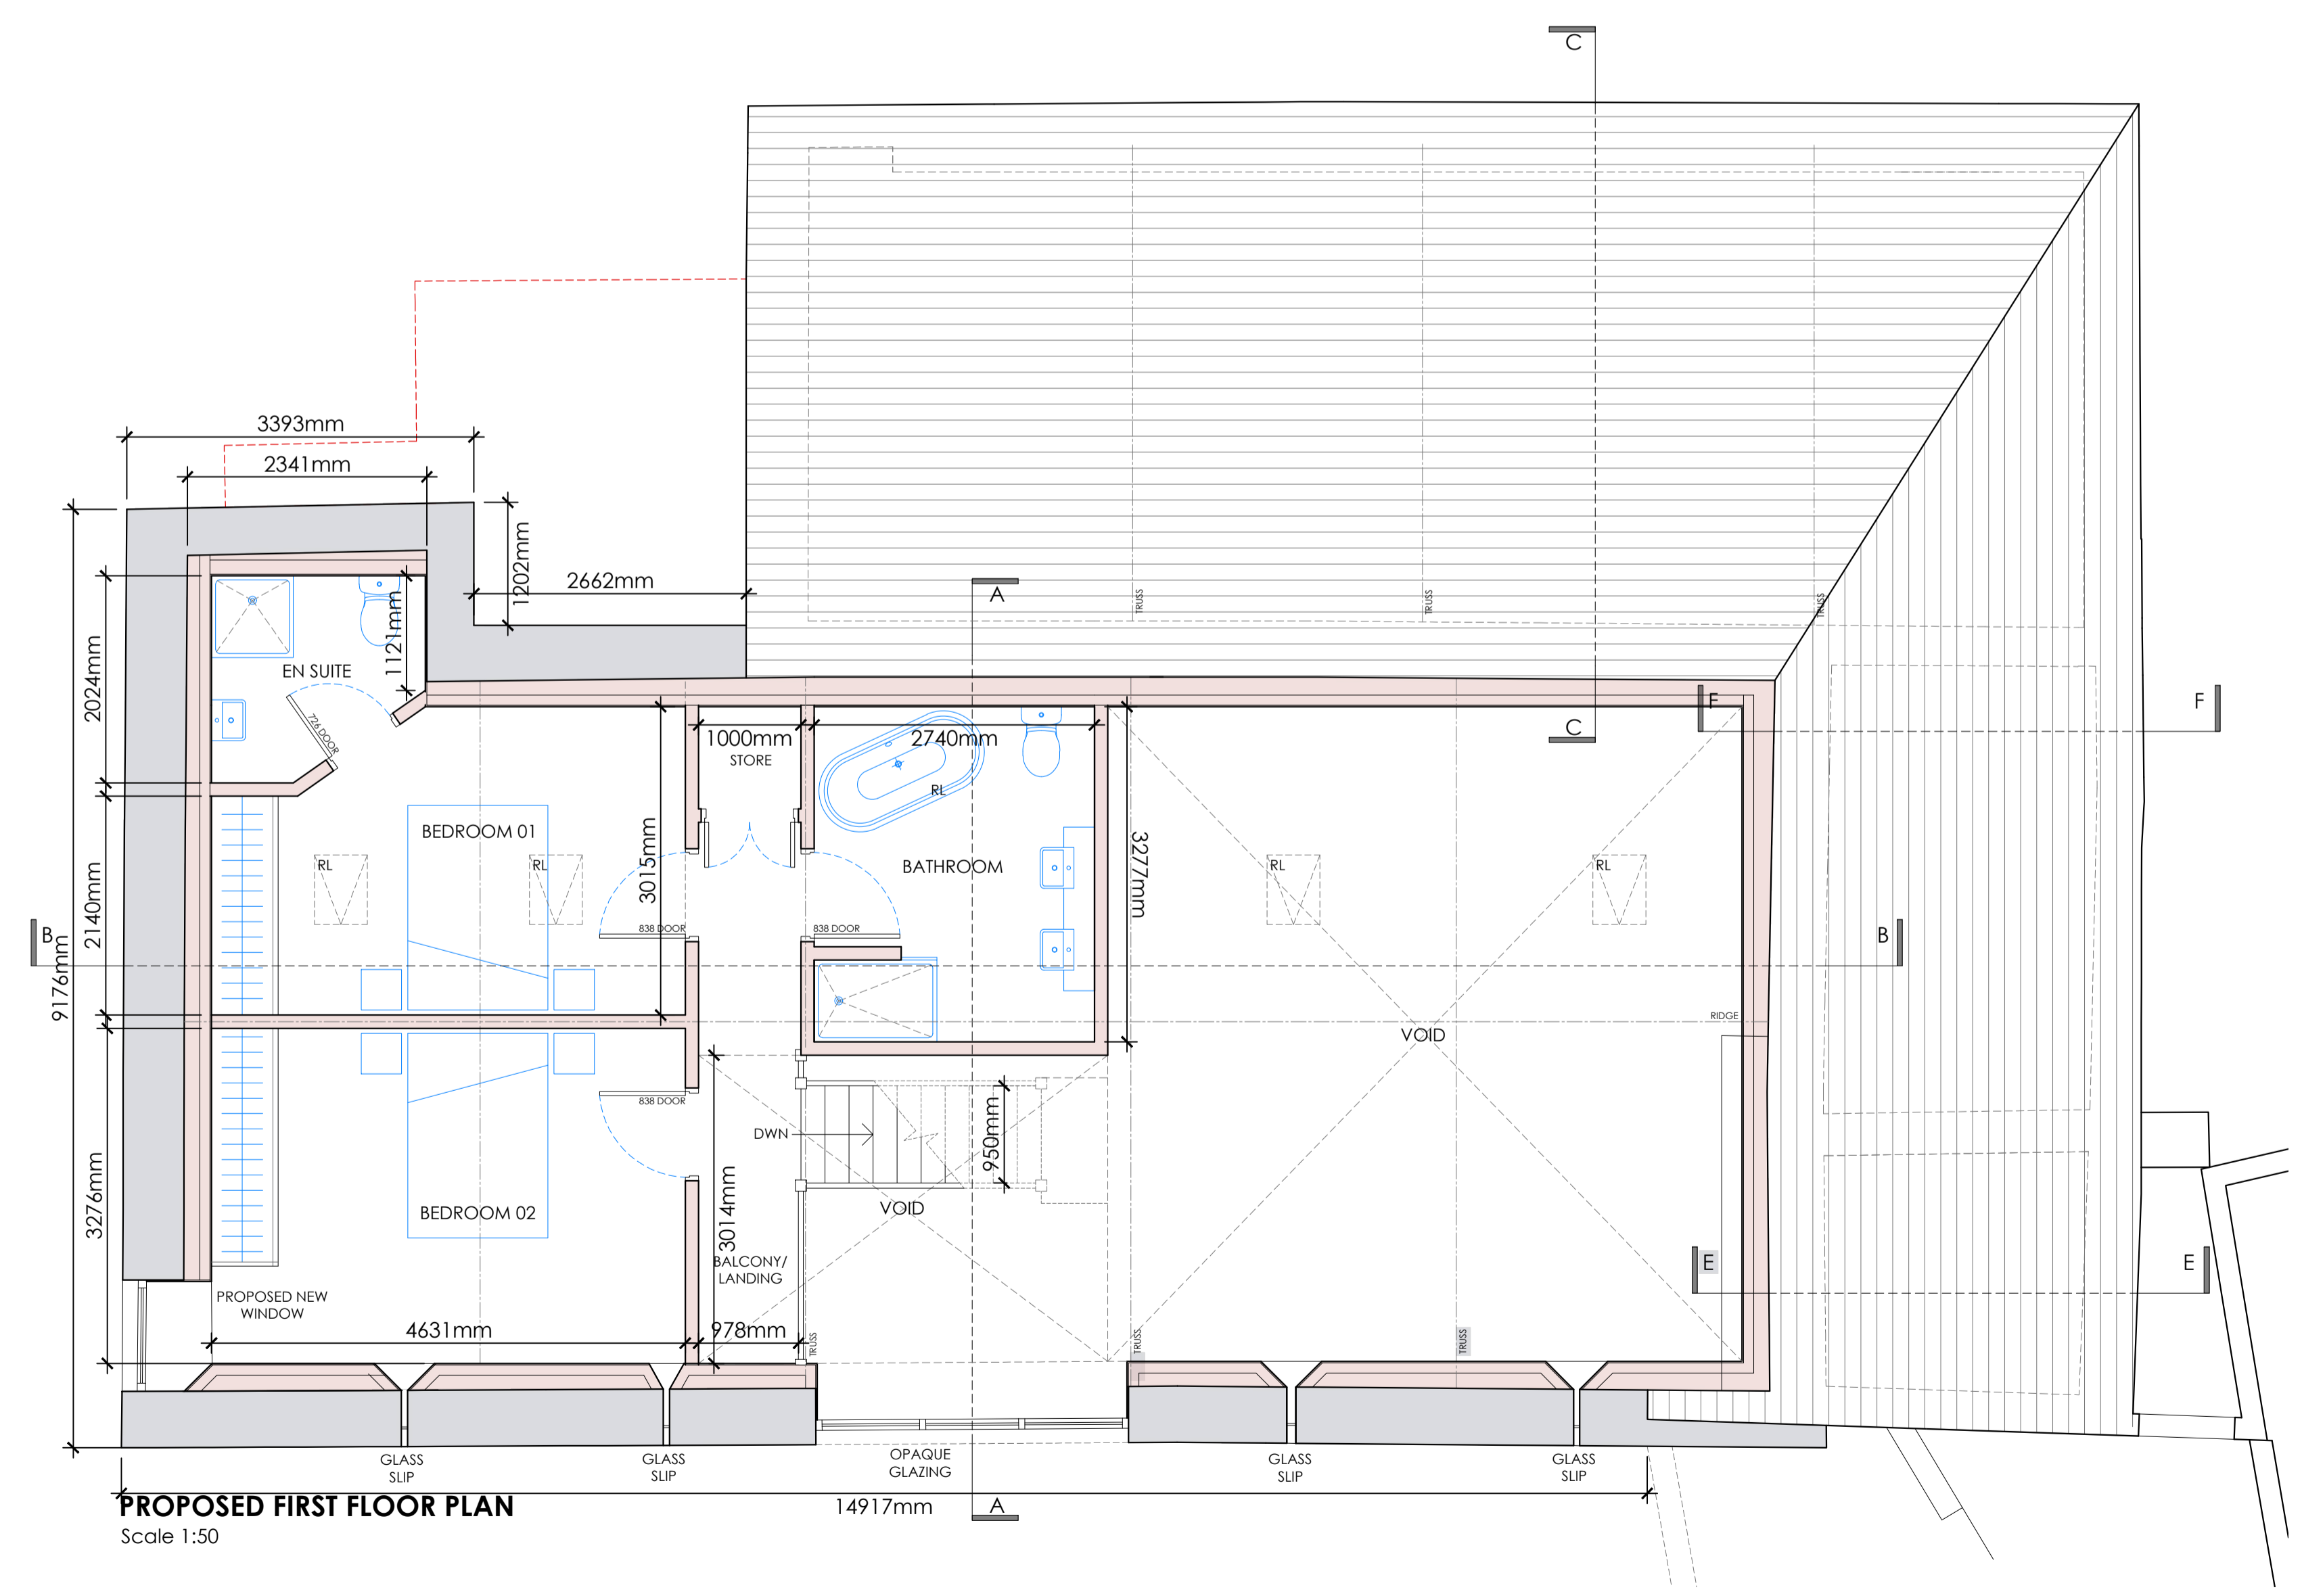

PROPOSED FIRST FLOOR PLAN
Scale 1:50

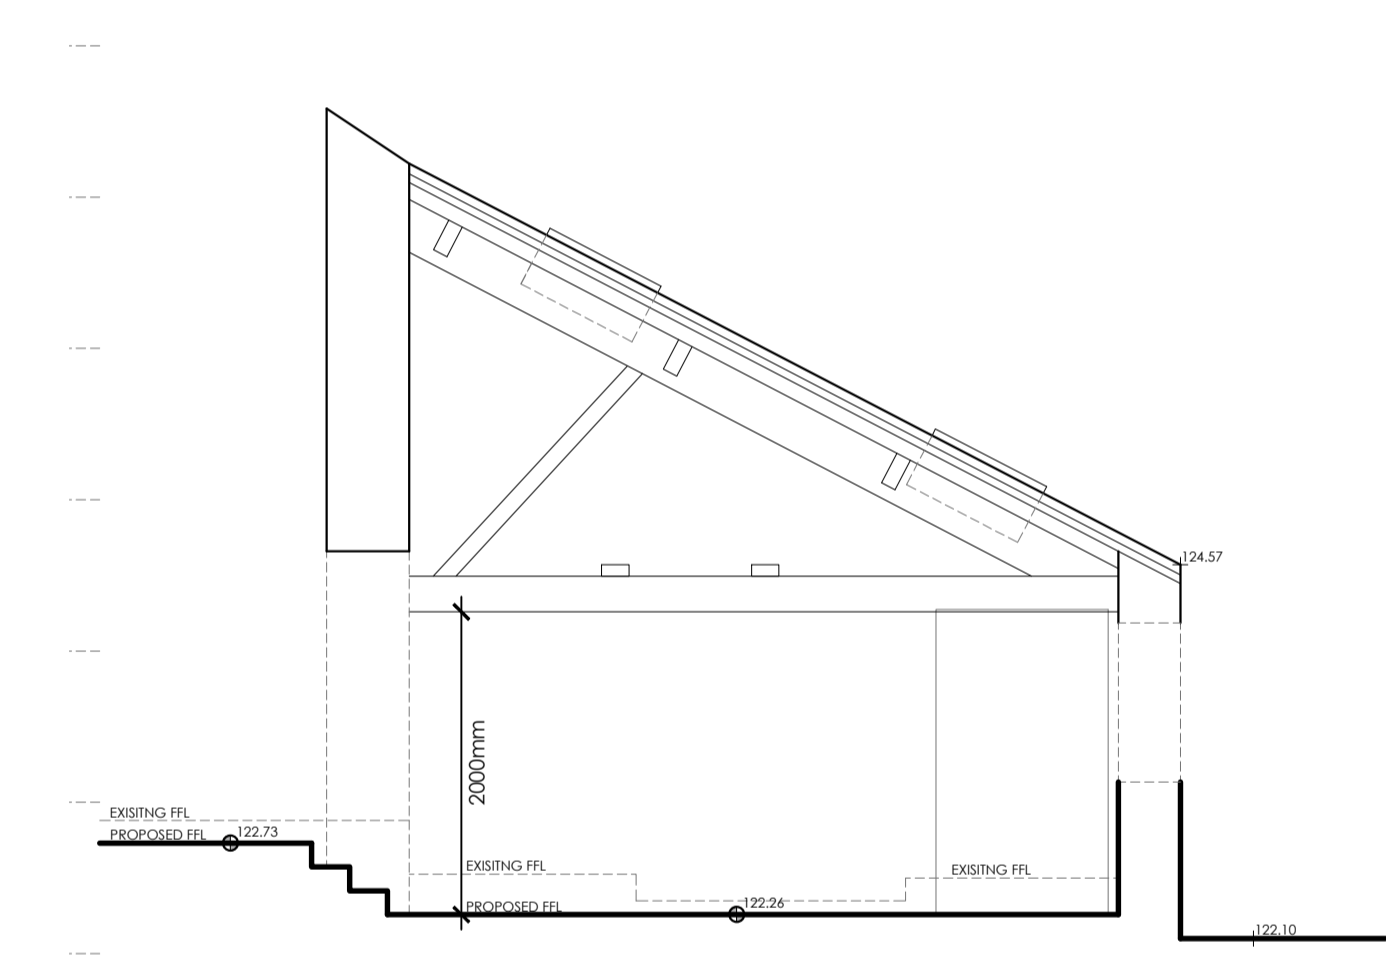

PROPOSED SECTION C:C
Scale 1:50

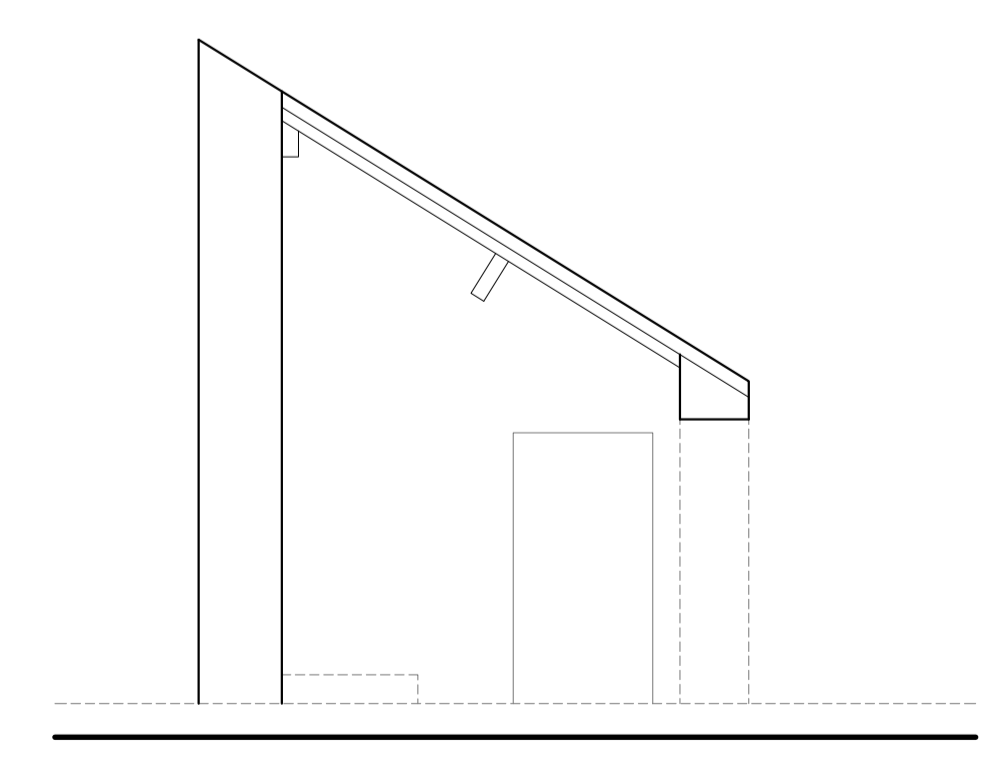

PROPOSED SECTION F:F
Scale 1:50

no.	by	revision	date
1	MF	ROOF LIGHTS AMENDED	JUNE 2023
2	MF	DETAILS AMENDED FOLLOWING PLANNING COMMENTS	JUNE 2023

Client
Mr and Mrs O'Gorman

Job Title
**Proposed building conversions at
Eaves House Farm
West Bradford
Clitheroe
BB7 3JF**

Drawing Title
**Proposed first floor plan
& section of Green Barn.**

Scale	Date	Drawn
1:50 @A1	MAY '24	TdM

spa
SUNDERLAND PEACOCK ARCHITECTS
SUNDERLAND PEACOCK & ASSOCIATES LTD.
HAZELMERE, PIMLICO ROAD, CLITHEROE
LANCASHIRE, BB7 2JG
T 01200 423178 F 01200 427328
E info@sunderlandpeacock.com
www.sunderlandpeacock.com

6955 - B - P02B