

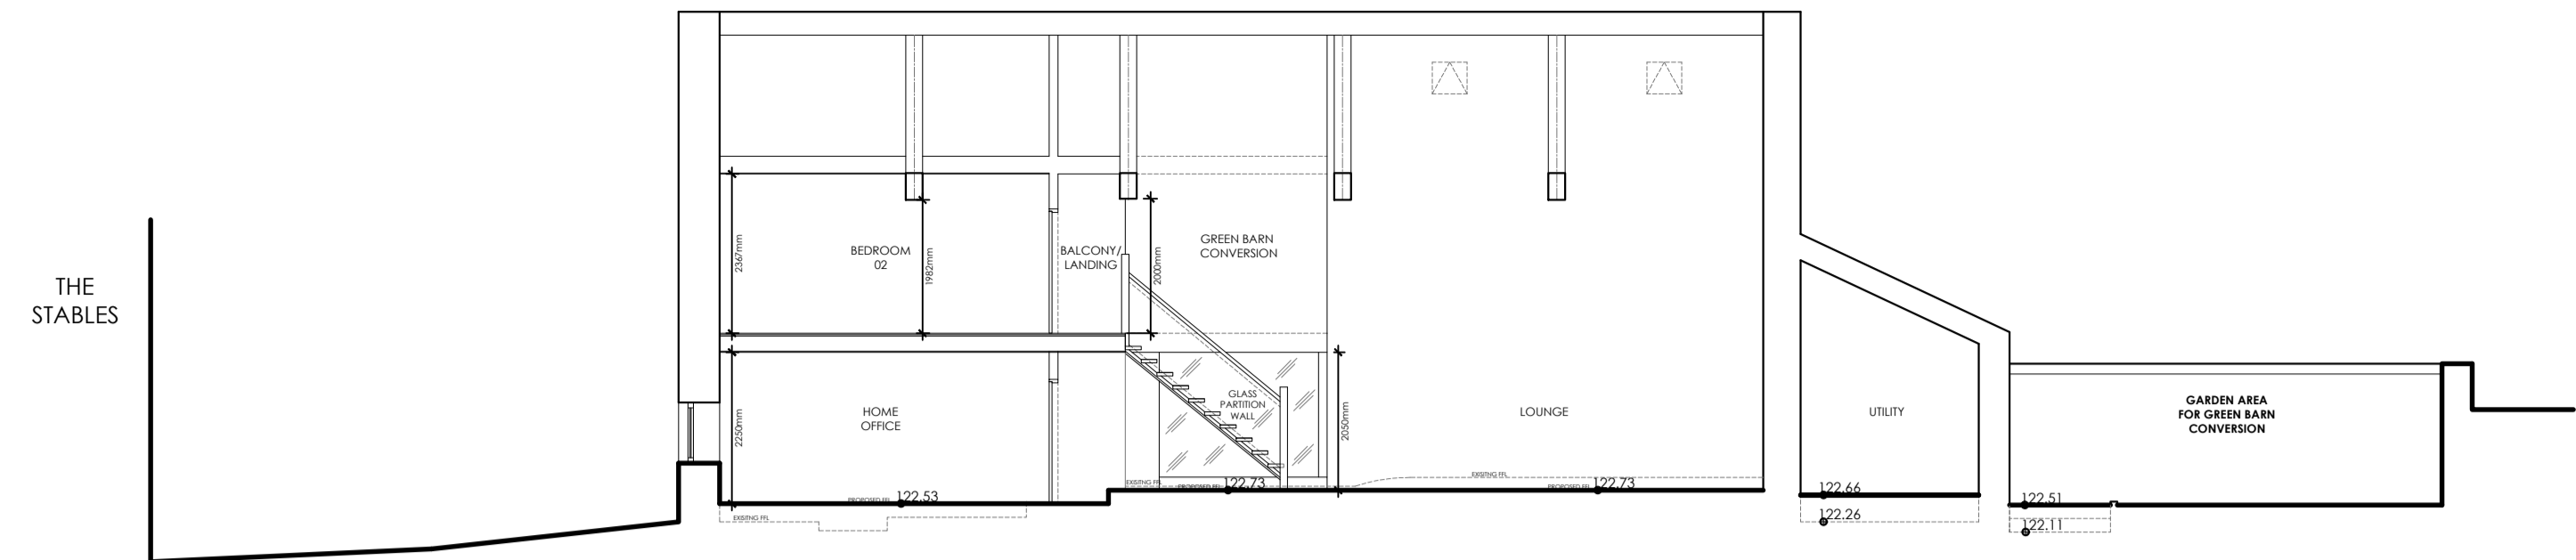


This drawing is to be read in conjunction with all relevant Architect, consultant and specialist drawings and specifications. The Architect is to be notified of any discrepancies before proceeding. Do not scale from this drawing. All dimensions and levels are to be checked on site. This drawing is subject to copyright. All work carried out before Planning and Building Permission has been granted is at the contractor's risk.


1:100 SCALE 0 2 4 6m

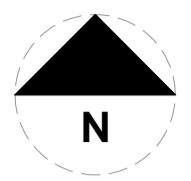

PROPOSED SITE SECTION H:H
Scale 1:100

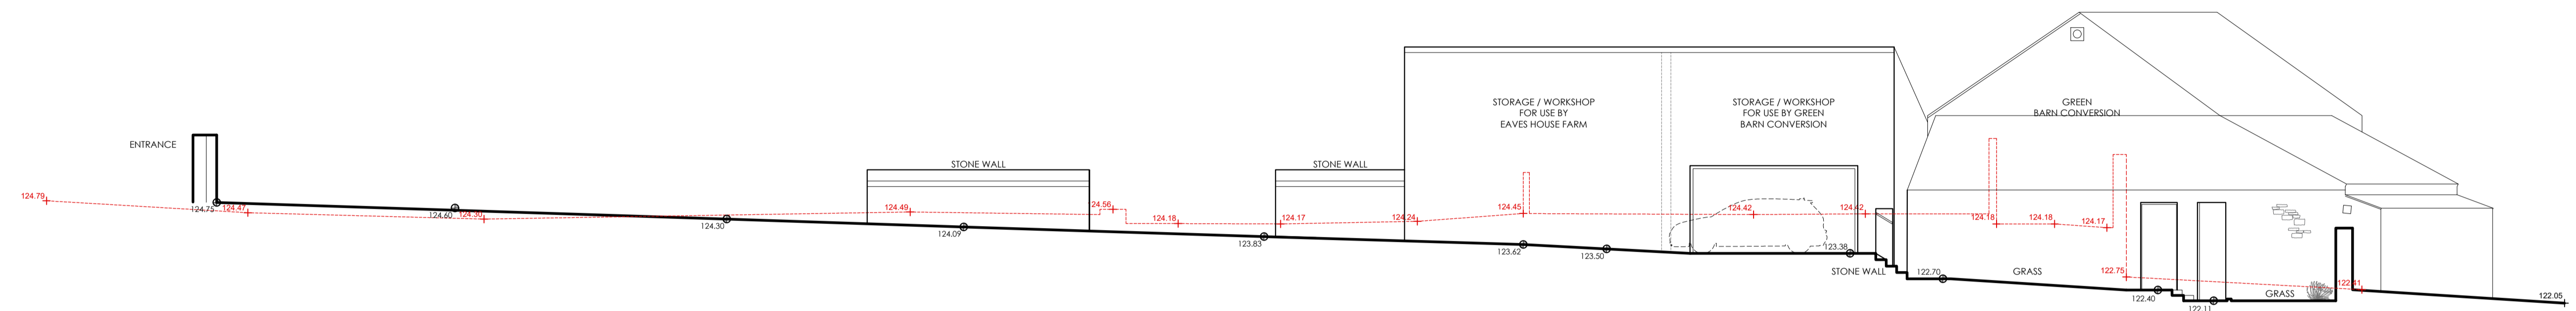

PROPOSED SITE SECTION J:J
Scale 1:100

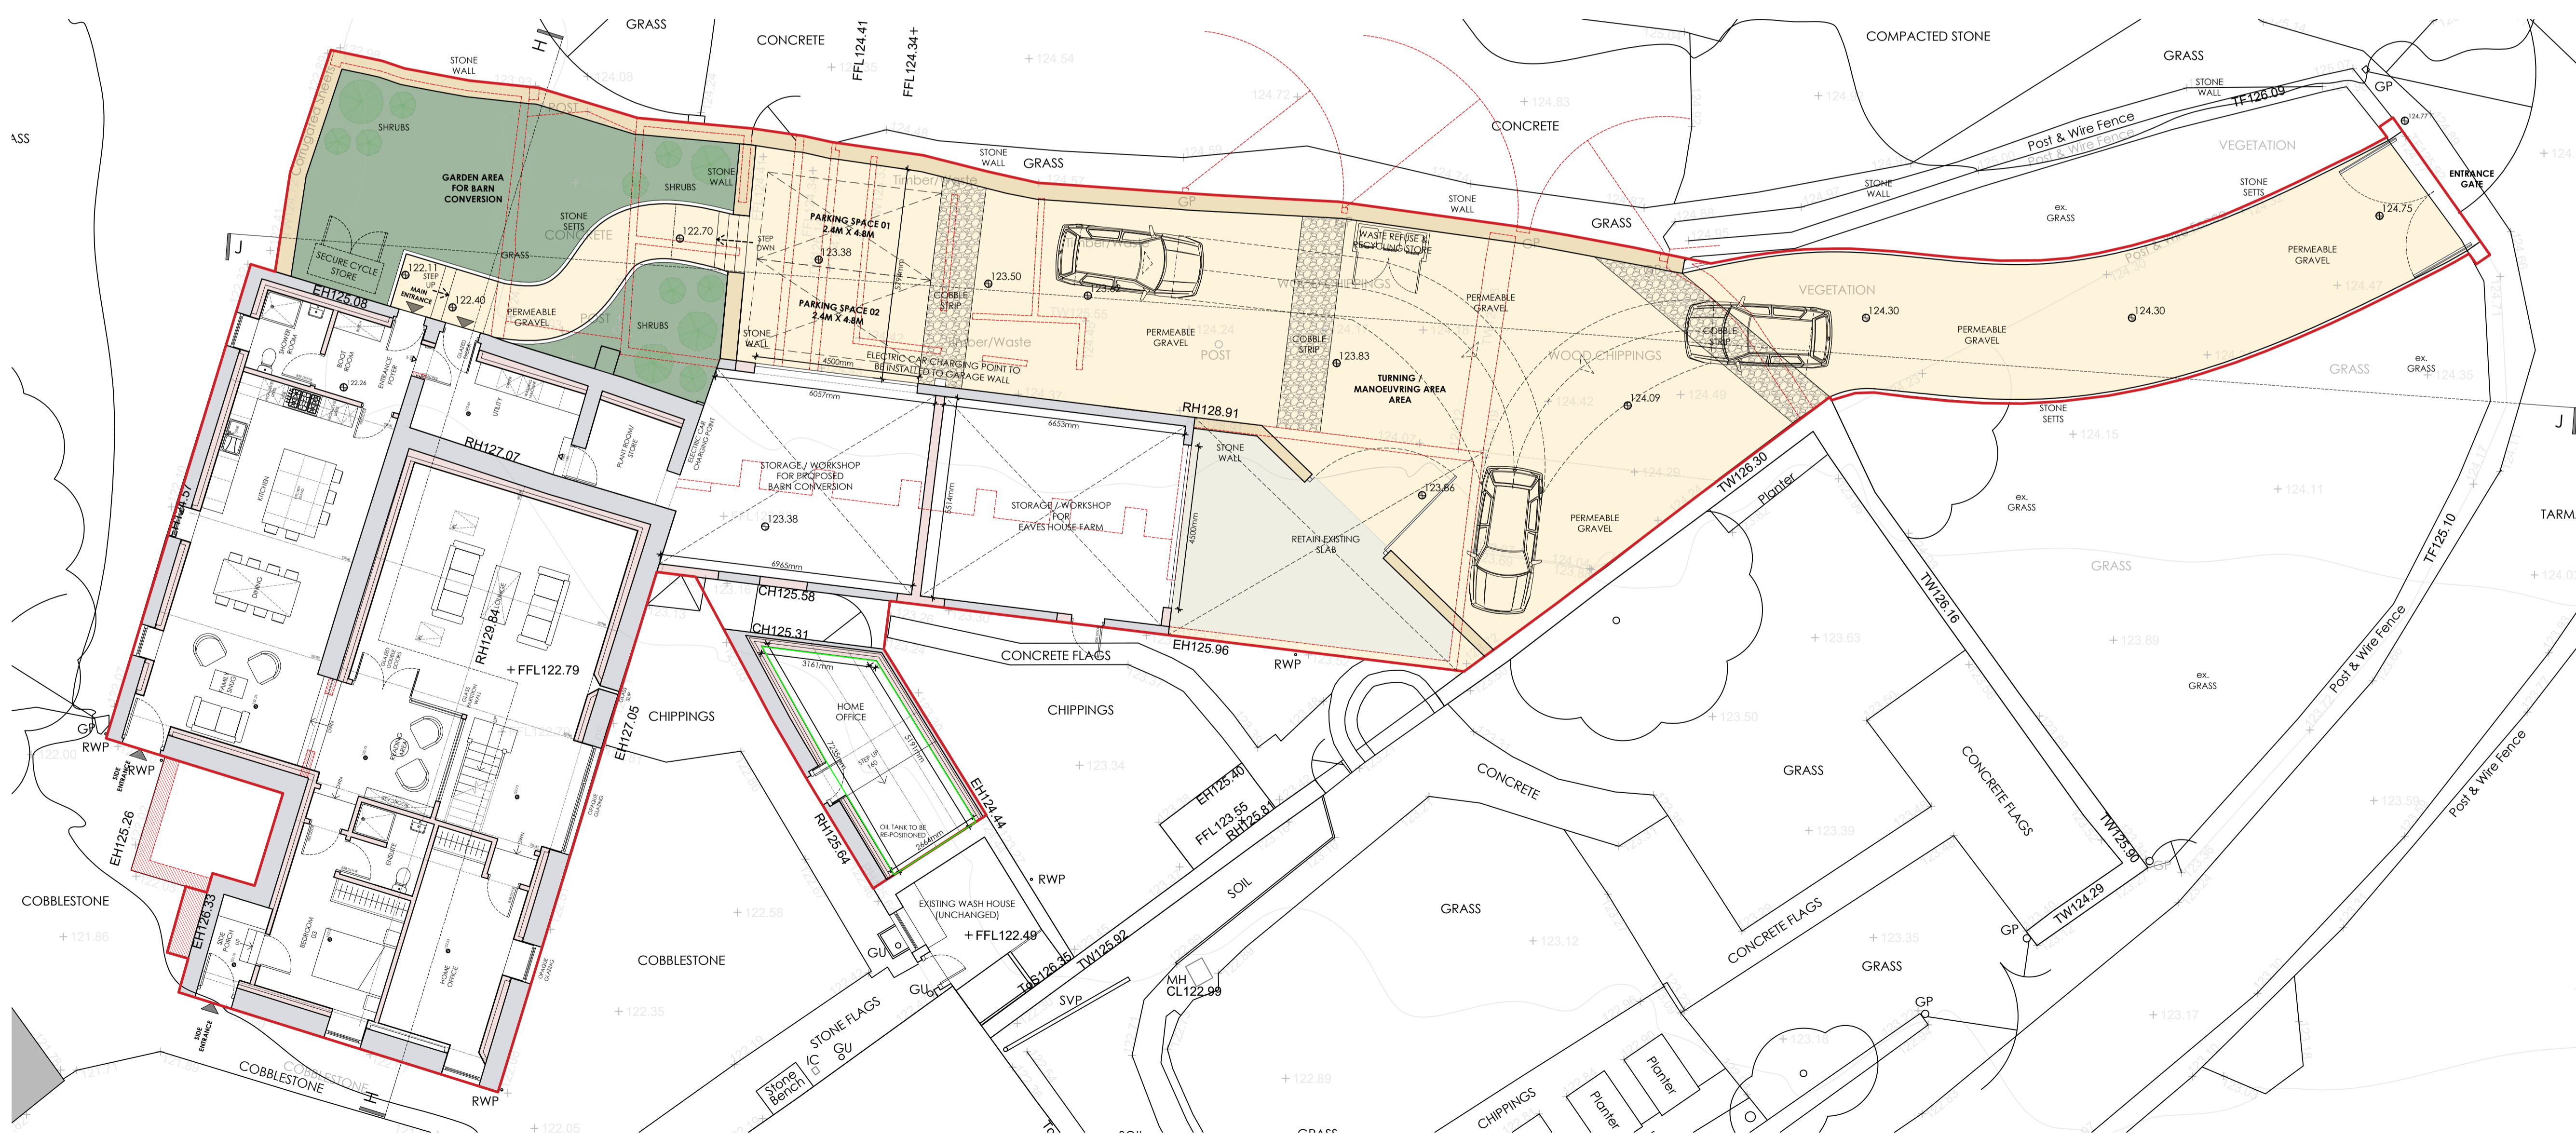

PROPOSED SITE PLAN
Scale 1:100

F	MJF	NOTES AMENDED	JUNE 2025
E	MJF	ROOF LIGHTS AMENDED	JUNE 2025
D	MJF	AMENDED FOLLOWING PLANNING COMMENTS	JUNE 2025
C	MJF	AMENDED FOLLOWING CLIENT COMMENTS	MAY 2025
B	MJF	AMENDED FOLLOWING HIGHWAYS COMMENTS	MAY 2025
A	TDM	DETAILS AMENDED AFTER CLIENT COMMENT	19.06.2024
	no.	by	revision

Client
Mr and Mrs O'Gorman

Job Title
Proposed building conversions at Eaves House Farm West Bradford Clitheroe BB7 3JF

Drawing Title
Proposed site plan & site sections.

Scale	Date	Drawn
1:100 @A1	MAY '24	TdM

spa
SUNDERLAND PEACOCK ARCHITECTS
SUNDERLAND PEACOCK & ASSOCIATES LTD.
HAZELMERE, PALMICO ROAD, CLITHEROE
LANCASHIRE, BB7 2AJ
T: 01200 423118 F: 01200 427328
E: info@sunderlandpeacock.com
www.sunderlandpeacock.com

6955 - B - P03F