




Proposed Ground Floor Plan Scale 1:100

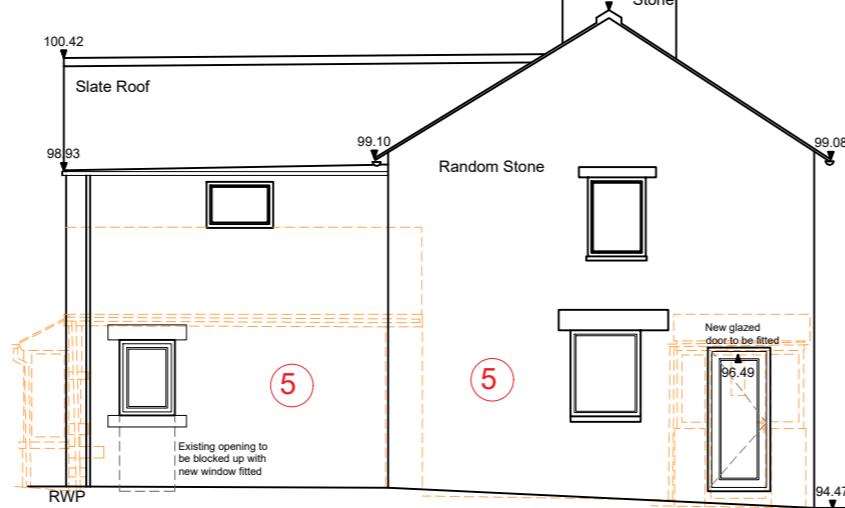


South Elevation

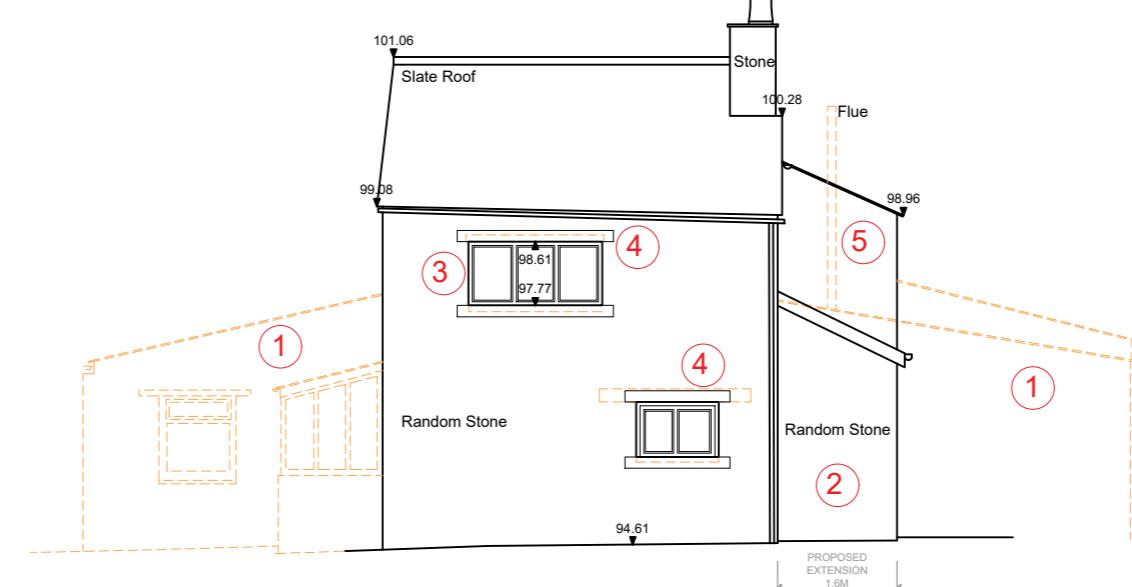


East Elevation

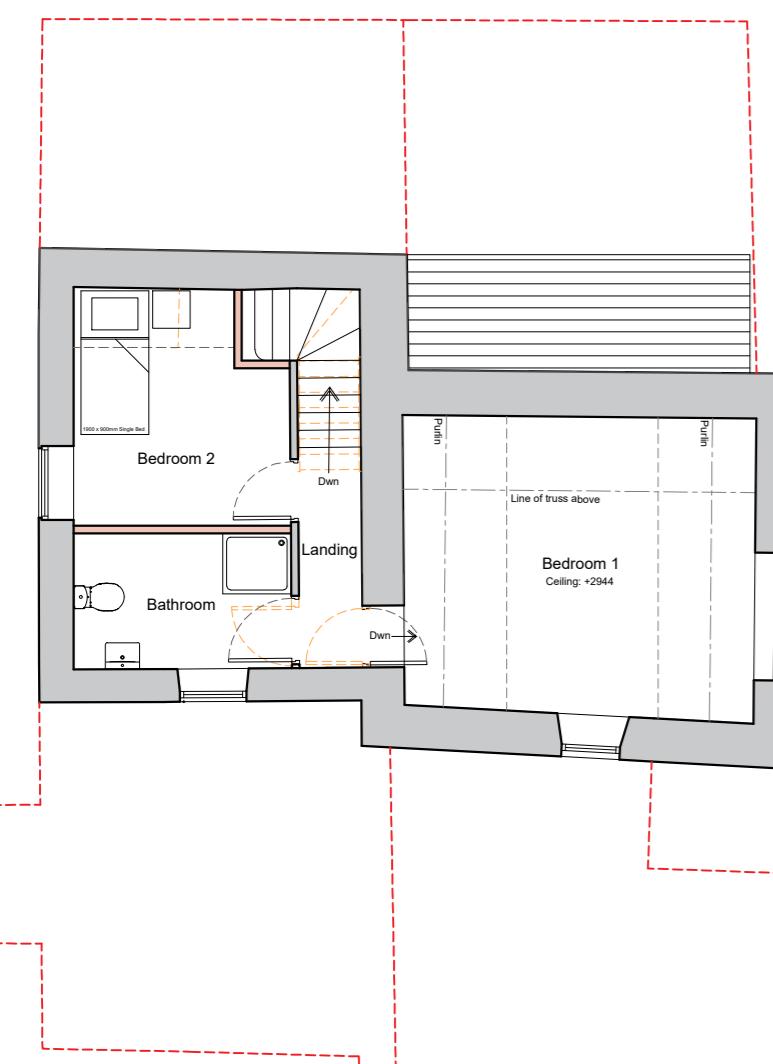

Proposed First Floor Plan Scale 1:100

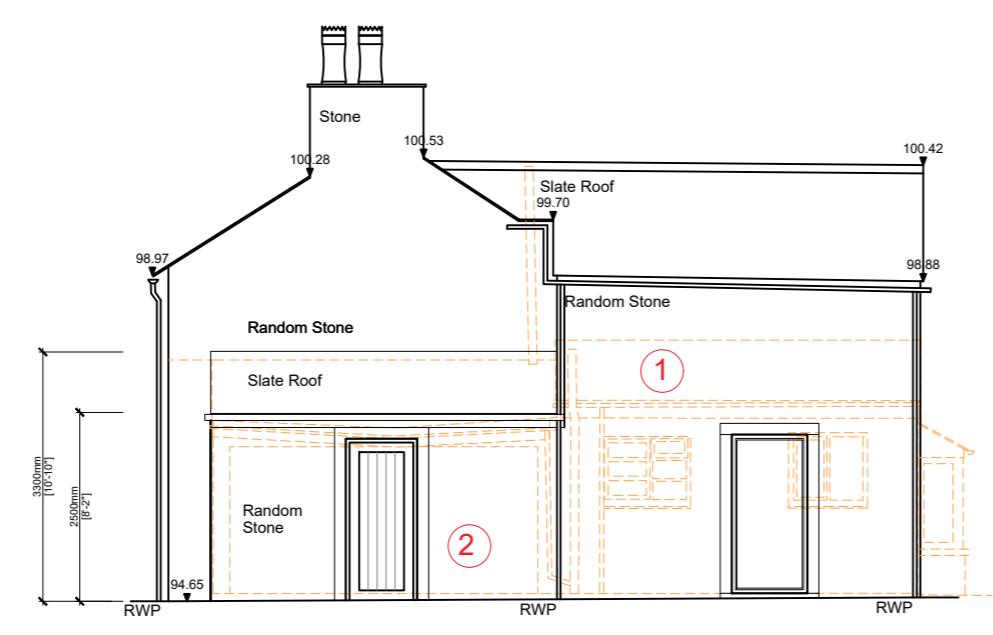

▼ 92.00m above OS Datum

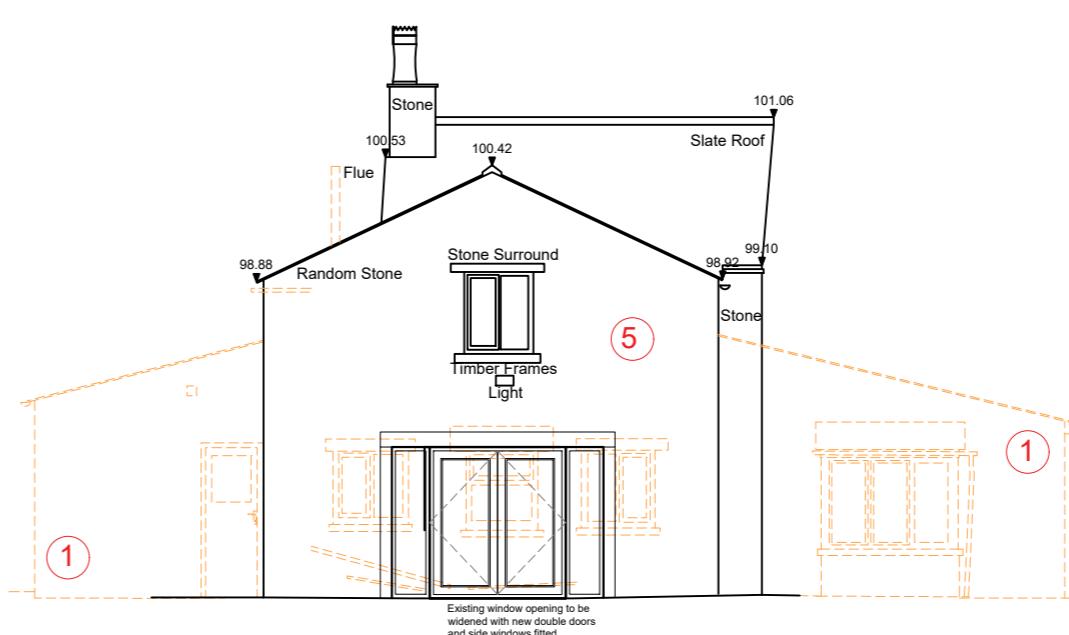

▼ 92.00m above OS Datum

West Elevation

SCHEDULE OF WORKS

1. Removal of associated single storey extensions as dashed in orange.
 2. Proposed plant room extension.
 3. Replace existing windows and doors in timber.
 4. Existing heads and sills to be replaced with reclaimed stone.
 5. Existing wall to be returned to exposed stonework and repointed.
 6. Replacement rainwater goods in aluminum.

RBM	Amended	01.04.2025
Client		
Mr and Mrs Shepherd		
Job Title		
<p>Proposed Extensions and Alterations to The Green Bolton by Bowland</p>		
Drawing Title		
<p>The Green Proposed Floor Plans and Elevations</p>		
Scale	Date	Drawn
1:100 @A2	February 2025	CC

Scale Date Drawn
1:100 @A2 February 2025 CC

7184 - TG01 REV A