

GROUND FLOOR PLAN

FIRST FLOOR PLAN


EXISTING PLANS AT 1:50

Volume calculation


House including roof void and the attached utility room and store at the rear = 310m³

Garage = 75m³


Total volume of buildings on site = 385m³

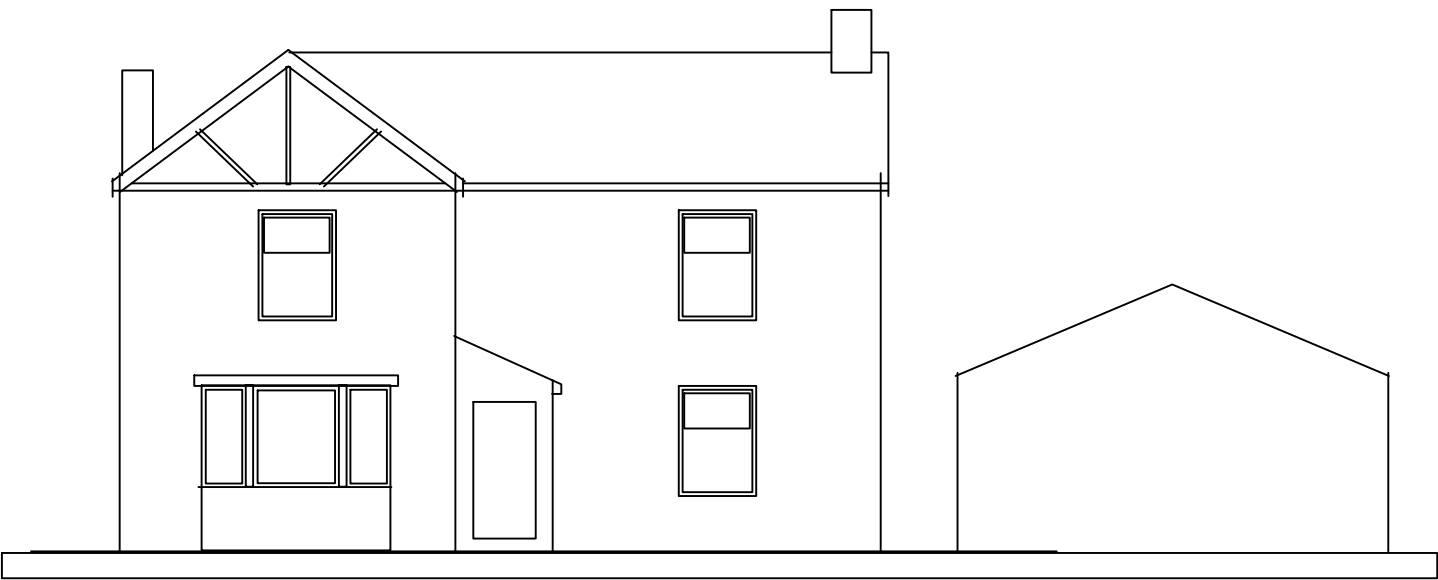


EAST ELEVATION (STREET)

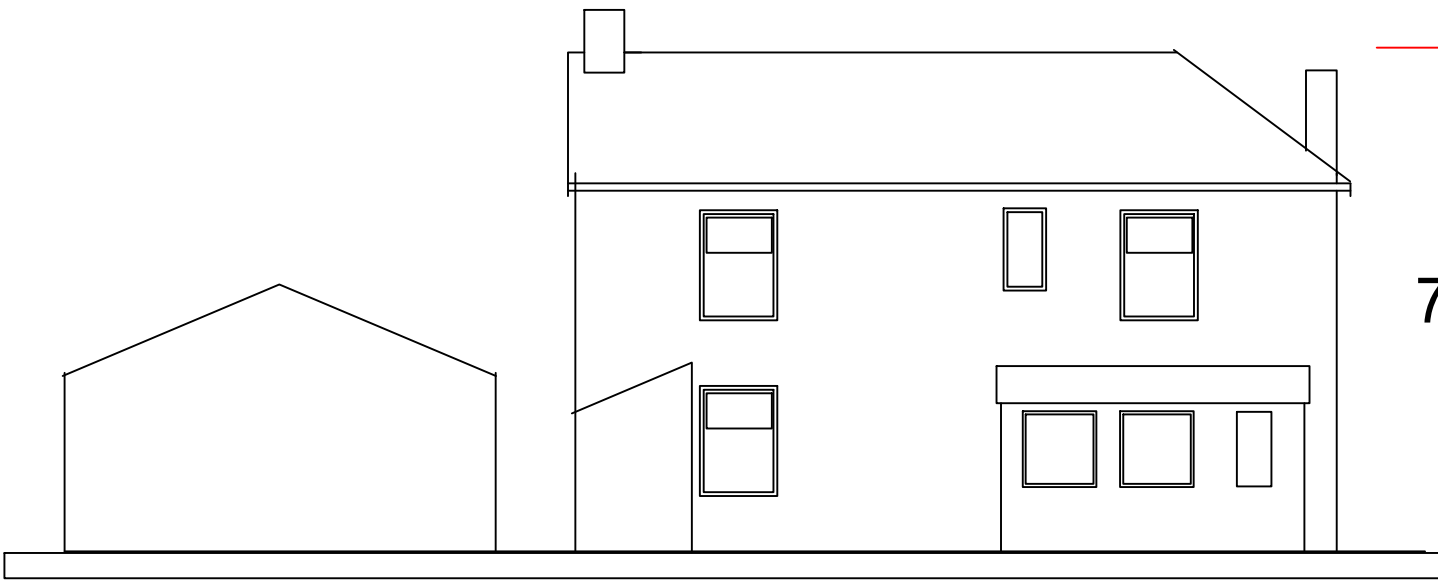

WEST ELEVATION

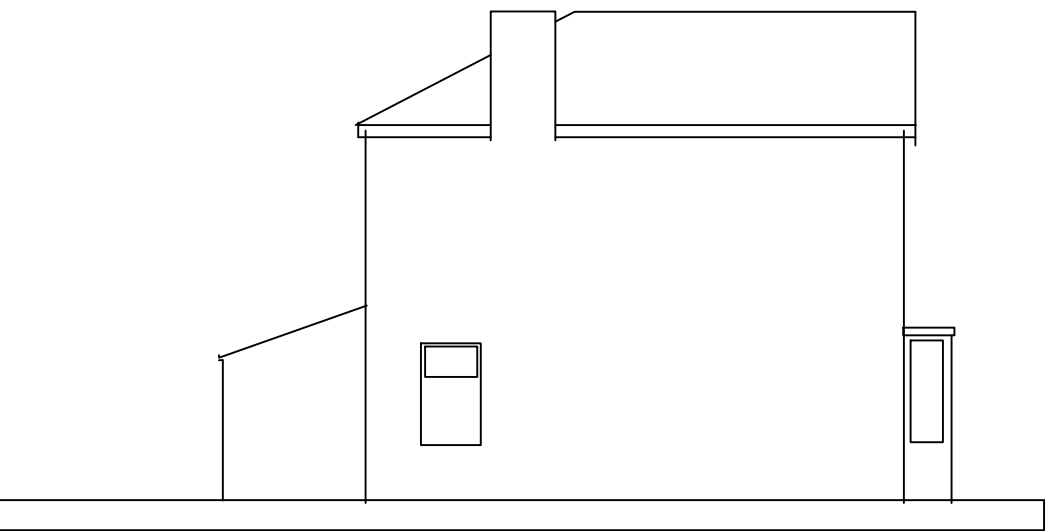

SOUTH ELEVATION

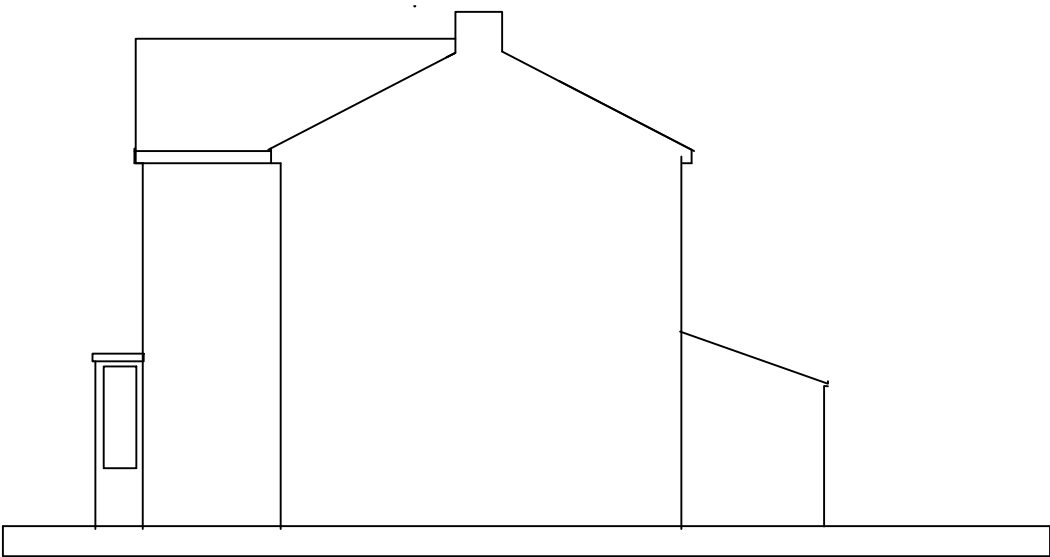

NORTH ELEVATION

EXISTING HOUSE ELEVATIONS AT 1:100

Notes.		
notes.		
FOR PLANNING APPROVAL		
Project .		
GLENDENE BARKER LANE MELLOR		
Client.		
Ms F ADAM		
drawing title:		
ELEVATIONS AND PLANS OF THE EXISTING HOUSE		
status.		
scale.		
1:50 AND 1:100 AT A1		
Drawn by:	checked:	PH
Date.		
8/4/2025		
project no.	sig. no.	rev.
PHA/792	2000	