




NOTES:
1: The Contractor, Sub Contractor or specialist supplier are responsible for confirming site dimensions prior to fabrication 2: Any dimensional discrepancies are to be reported to the Architect immediately

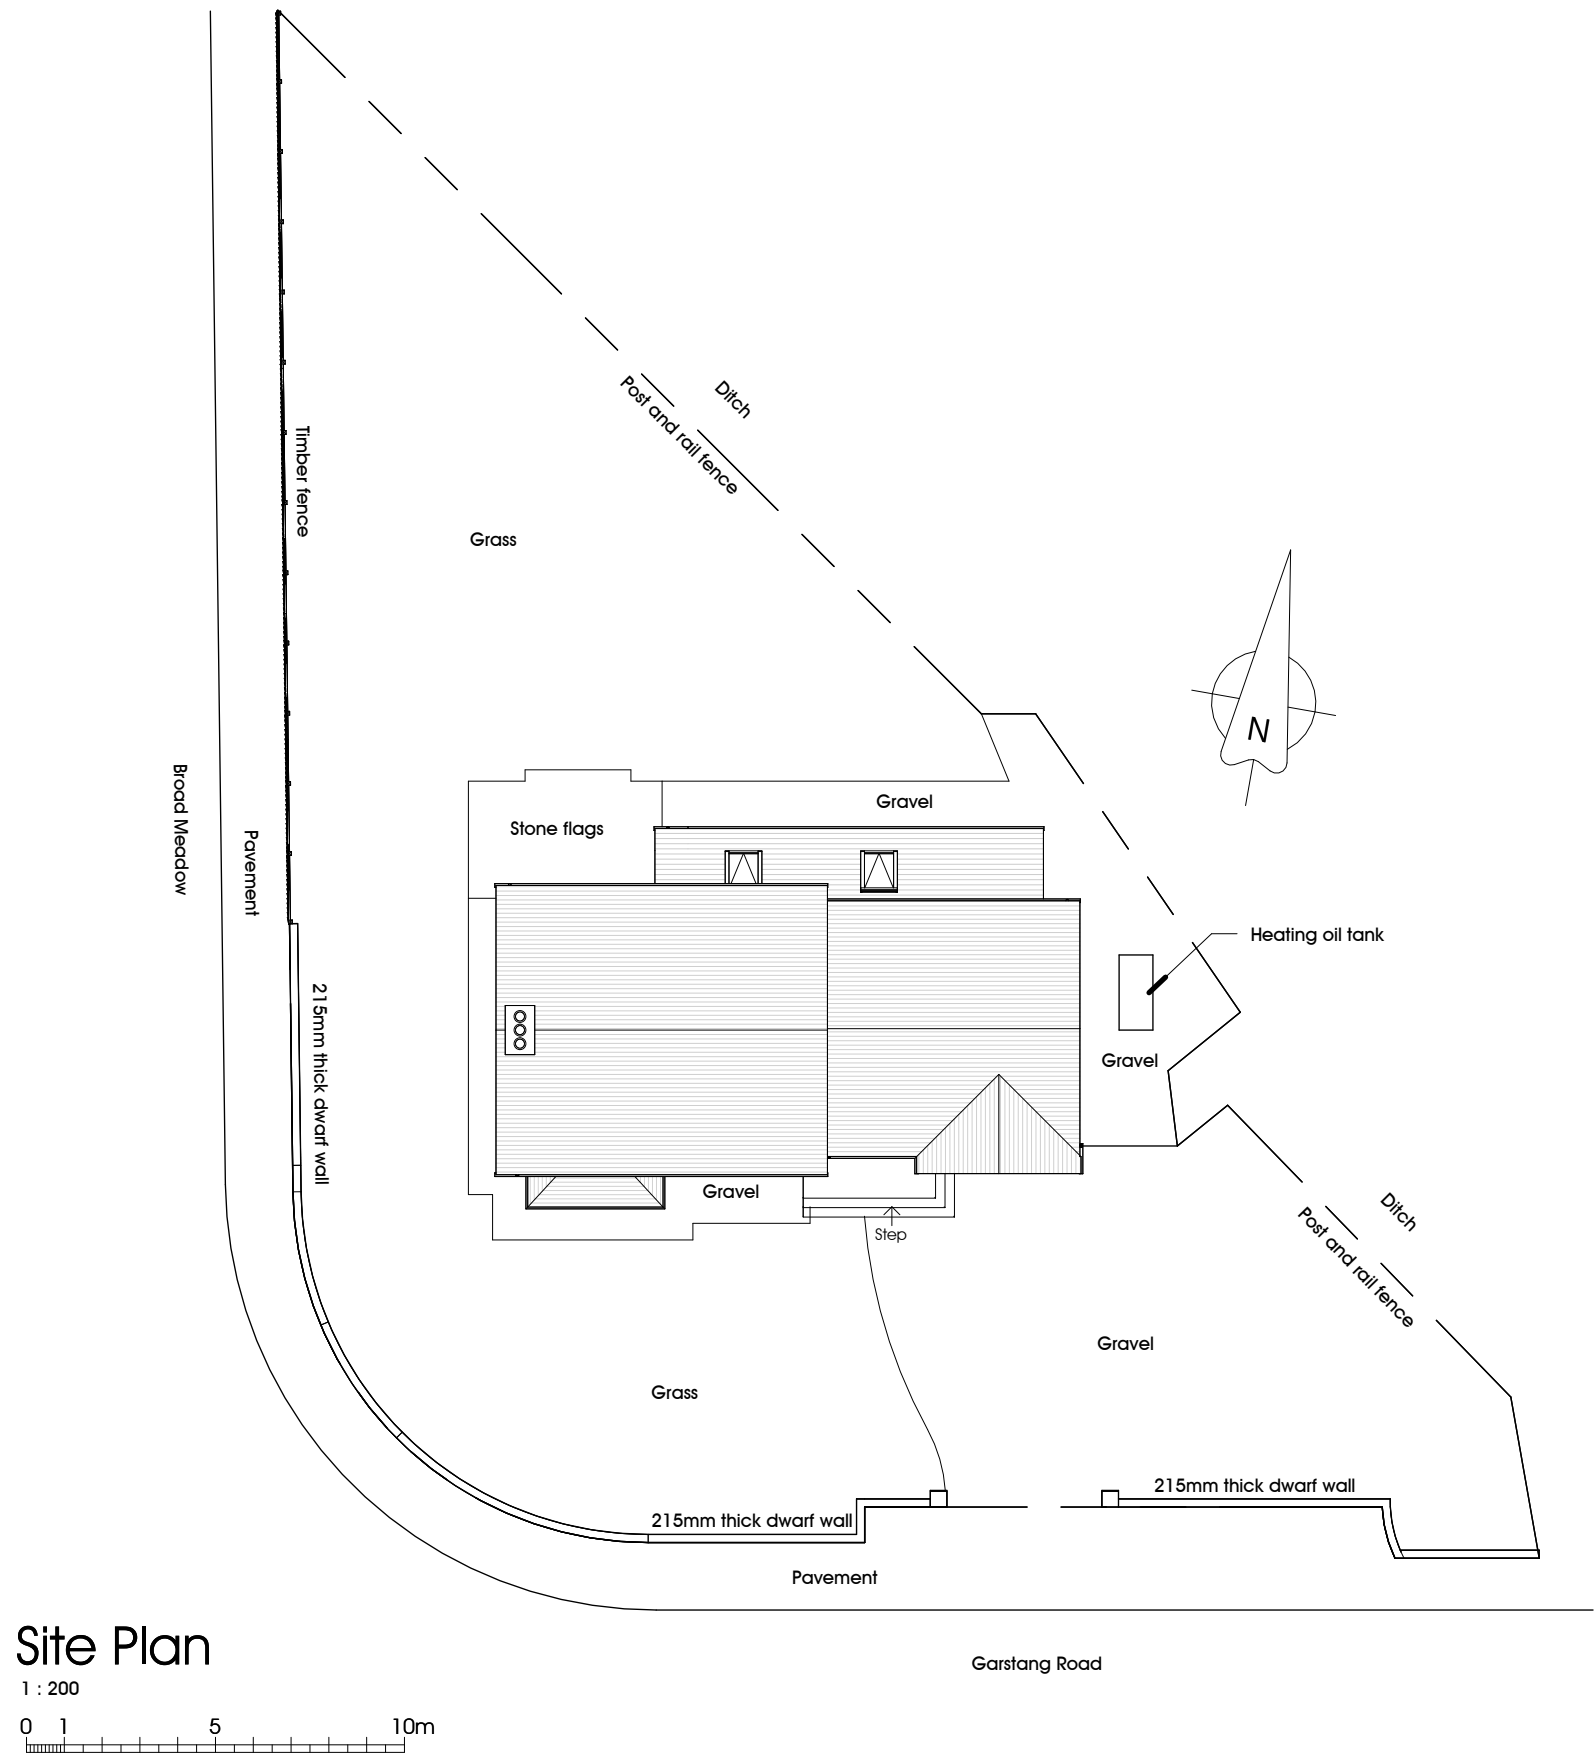


NOTES:
1: The Contractor, Sub Contractor or specialist supplier are responsible for confirming site dimensions prior to fabrication 2: Any dimensional discrepancies are to be reported to the Architect immediately

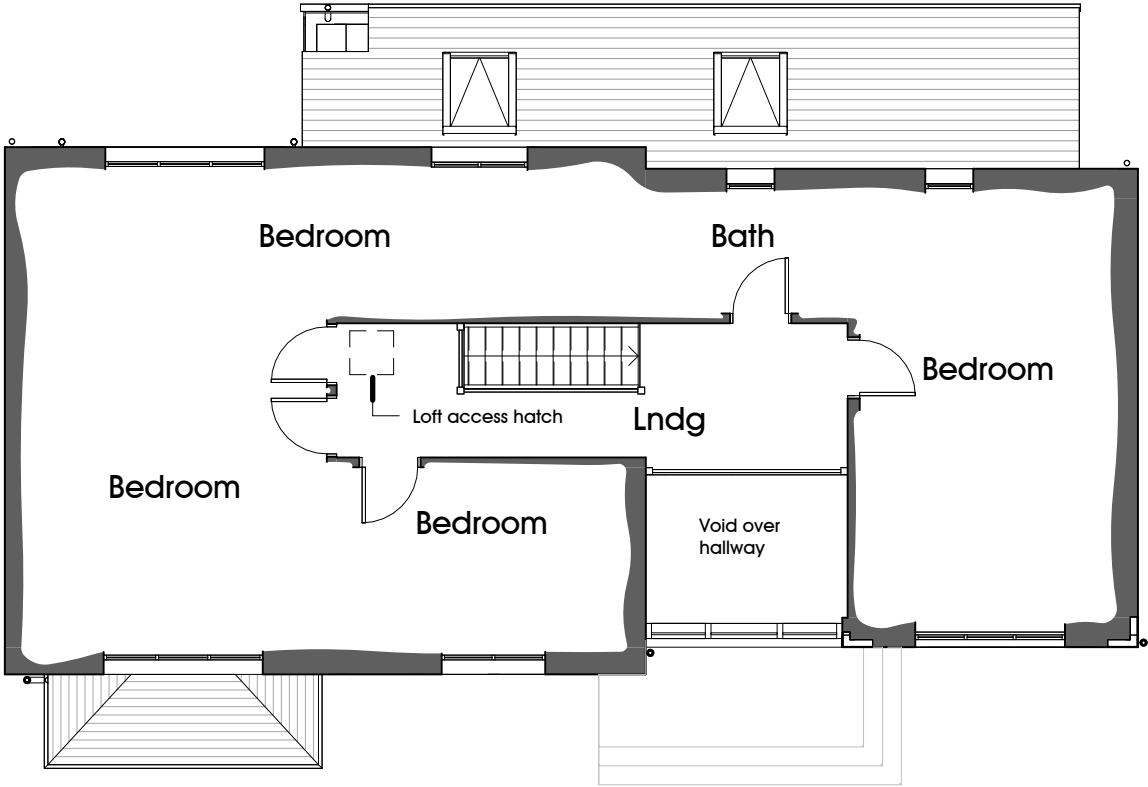

First floor plan (Part)
1 : 100
0 1 2 3 4 5m

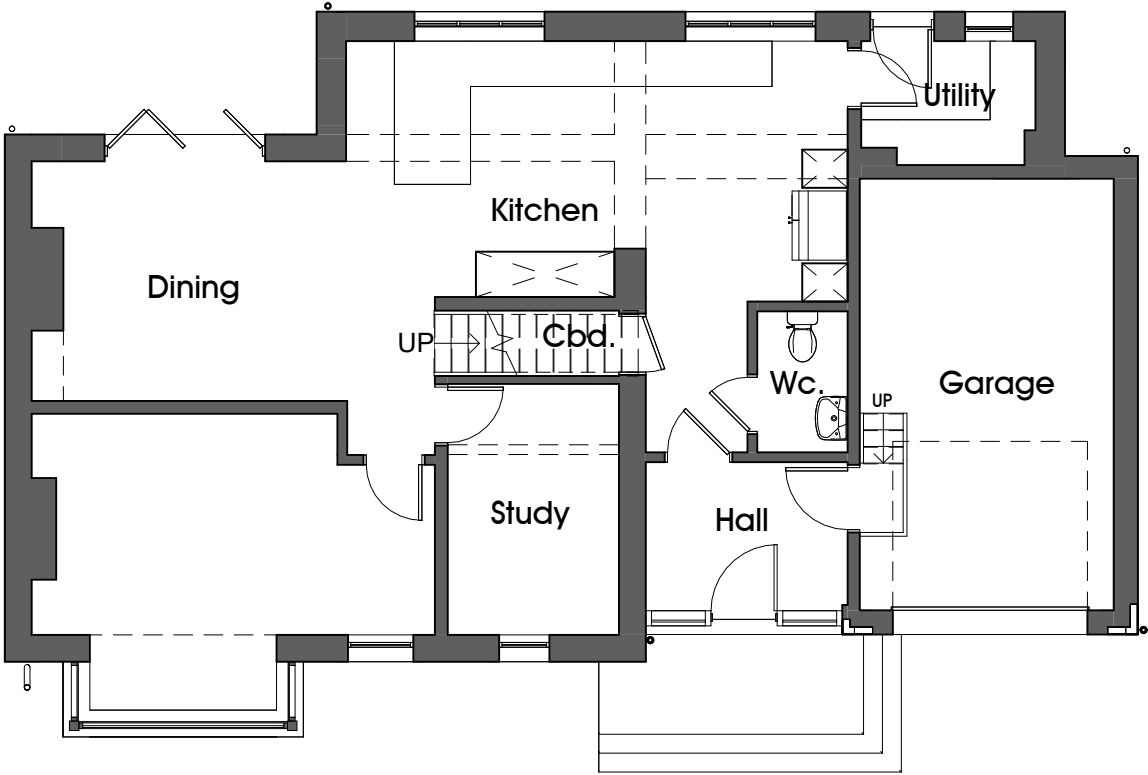

Ground floor Plan
1 : 100

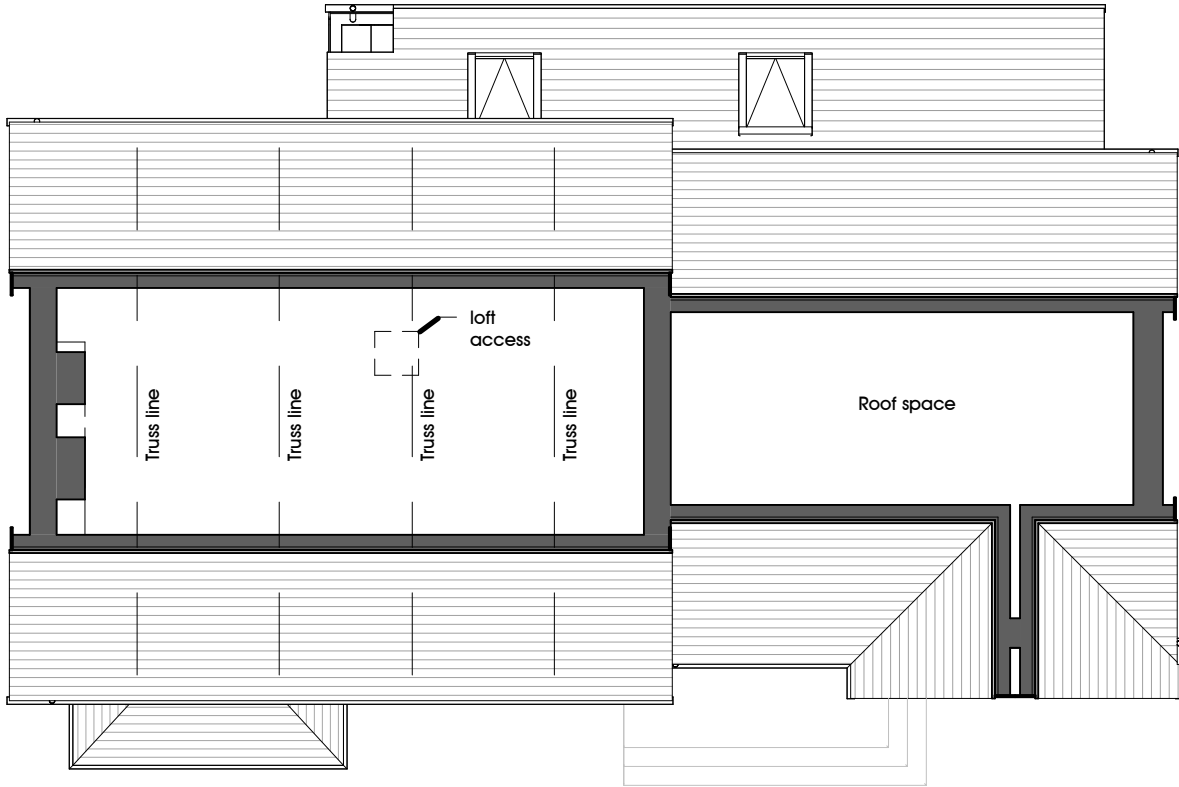

Loft Plan
1 : 100

NOTES:
1: The Contractor, Sub Contractor or specialist supplier are responsible for confirming site dimensions prior to fabrication 2: Any dimensional discrepancies are to be reported to the Architect immediately



South East Elevation

1 : 100
0 1 2 3 4 5m



North East Elevation

1 : 100



North West Elevation


1 : 100




South West Elevation

1 : 100


NOTES:
1: The Contractor, Sub Contractor or specialist supplier are responsible for confirming site dimensions prior to fabrication 2: Any dimensional discrepancies are to be reported to the Architect immediately

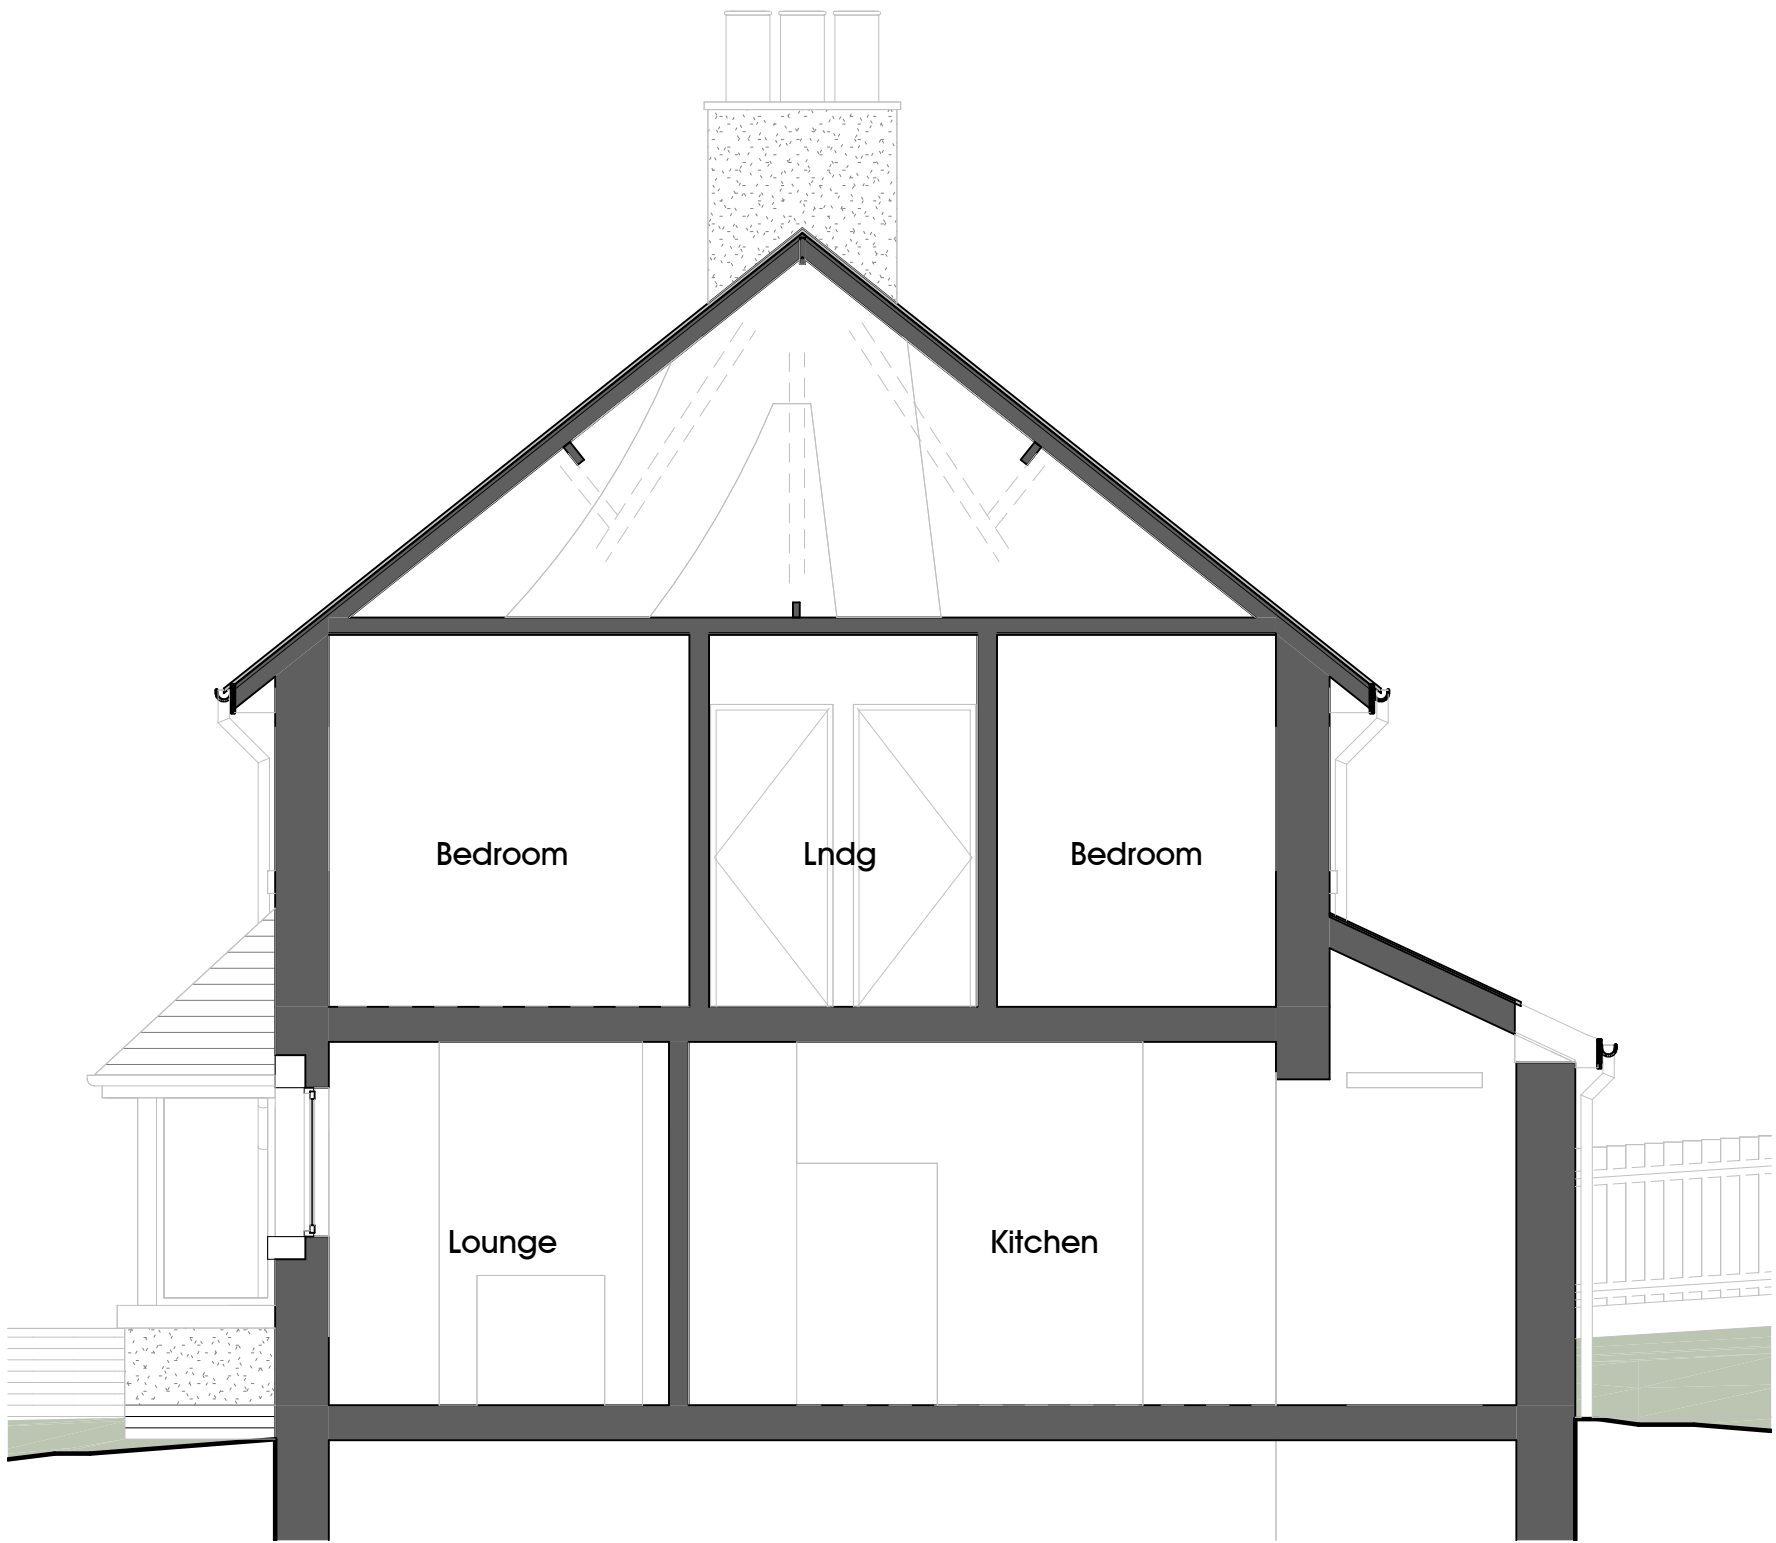


Typical Section

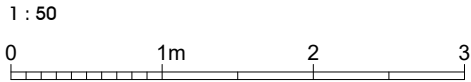

NOTES:
1: The Contractor, Sub Contractor or specialist supplier are responsible for confirming site dimensions prior to fabrication 2: Any dimensional discrepancies are to be reported to the Architect immediately

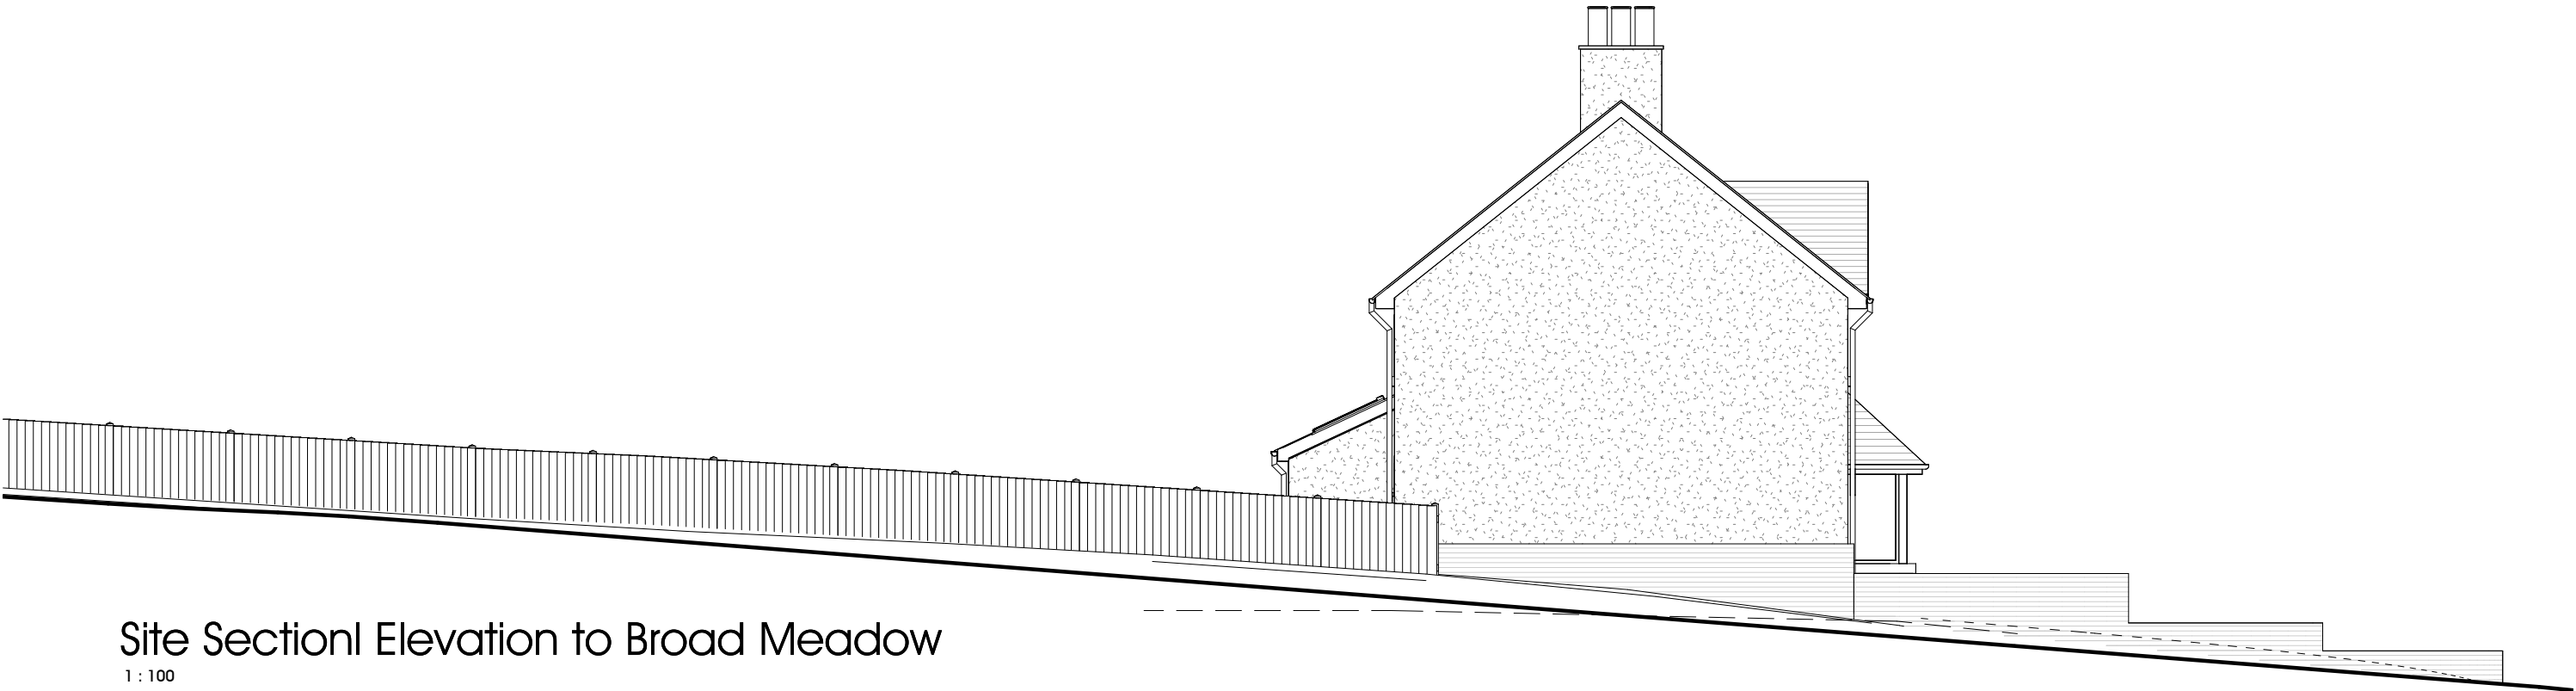

Site Section I Elevation to Broad Meadow

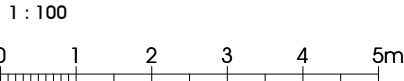

Site Section I Elevation to Garstang Road

1 : 100

The Police House

S. Heaton &

Garstang Road,
Chipping. PR3 2QH

01 Survey Drawings
Site Sections

DATE 11/05/24



JOB NO 3439

DRAWING NO 105

REVISION

SCALE 1 : 100 @ A3

NOTES:
1: The Contractor, Sub Contractor or specialist supplier are responsible for confirming site dimensions prior to fabrication 2: Any dimensional discrepancies are to be reported to the Architect immediately

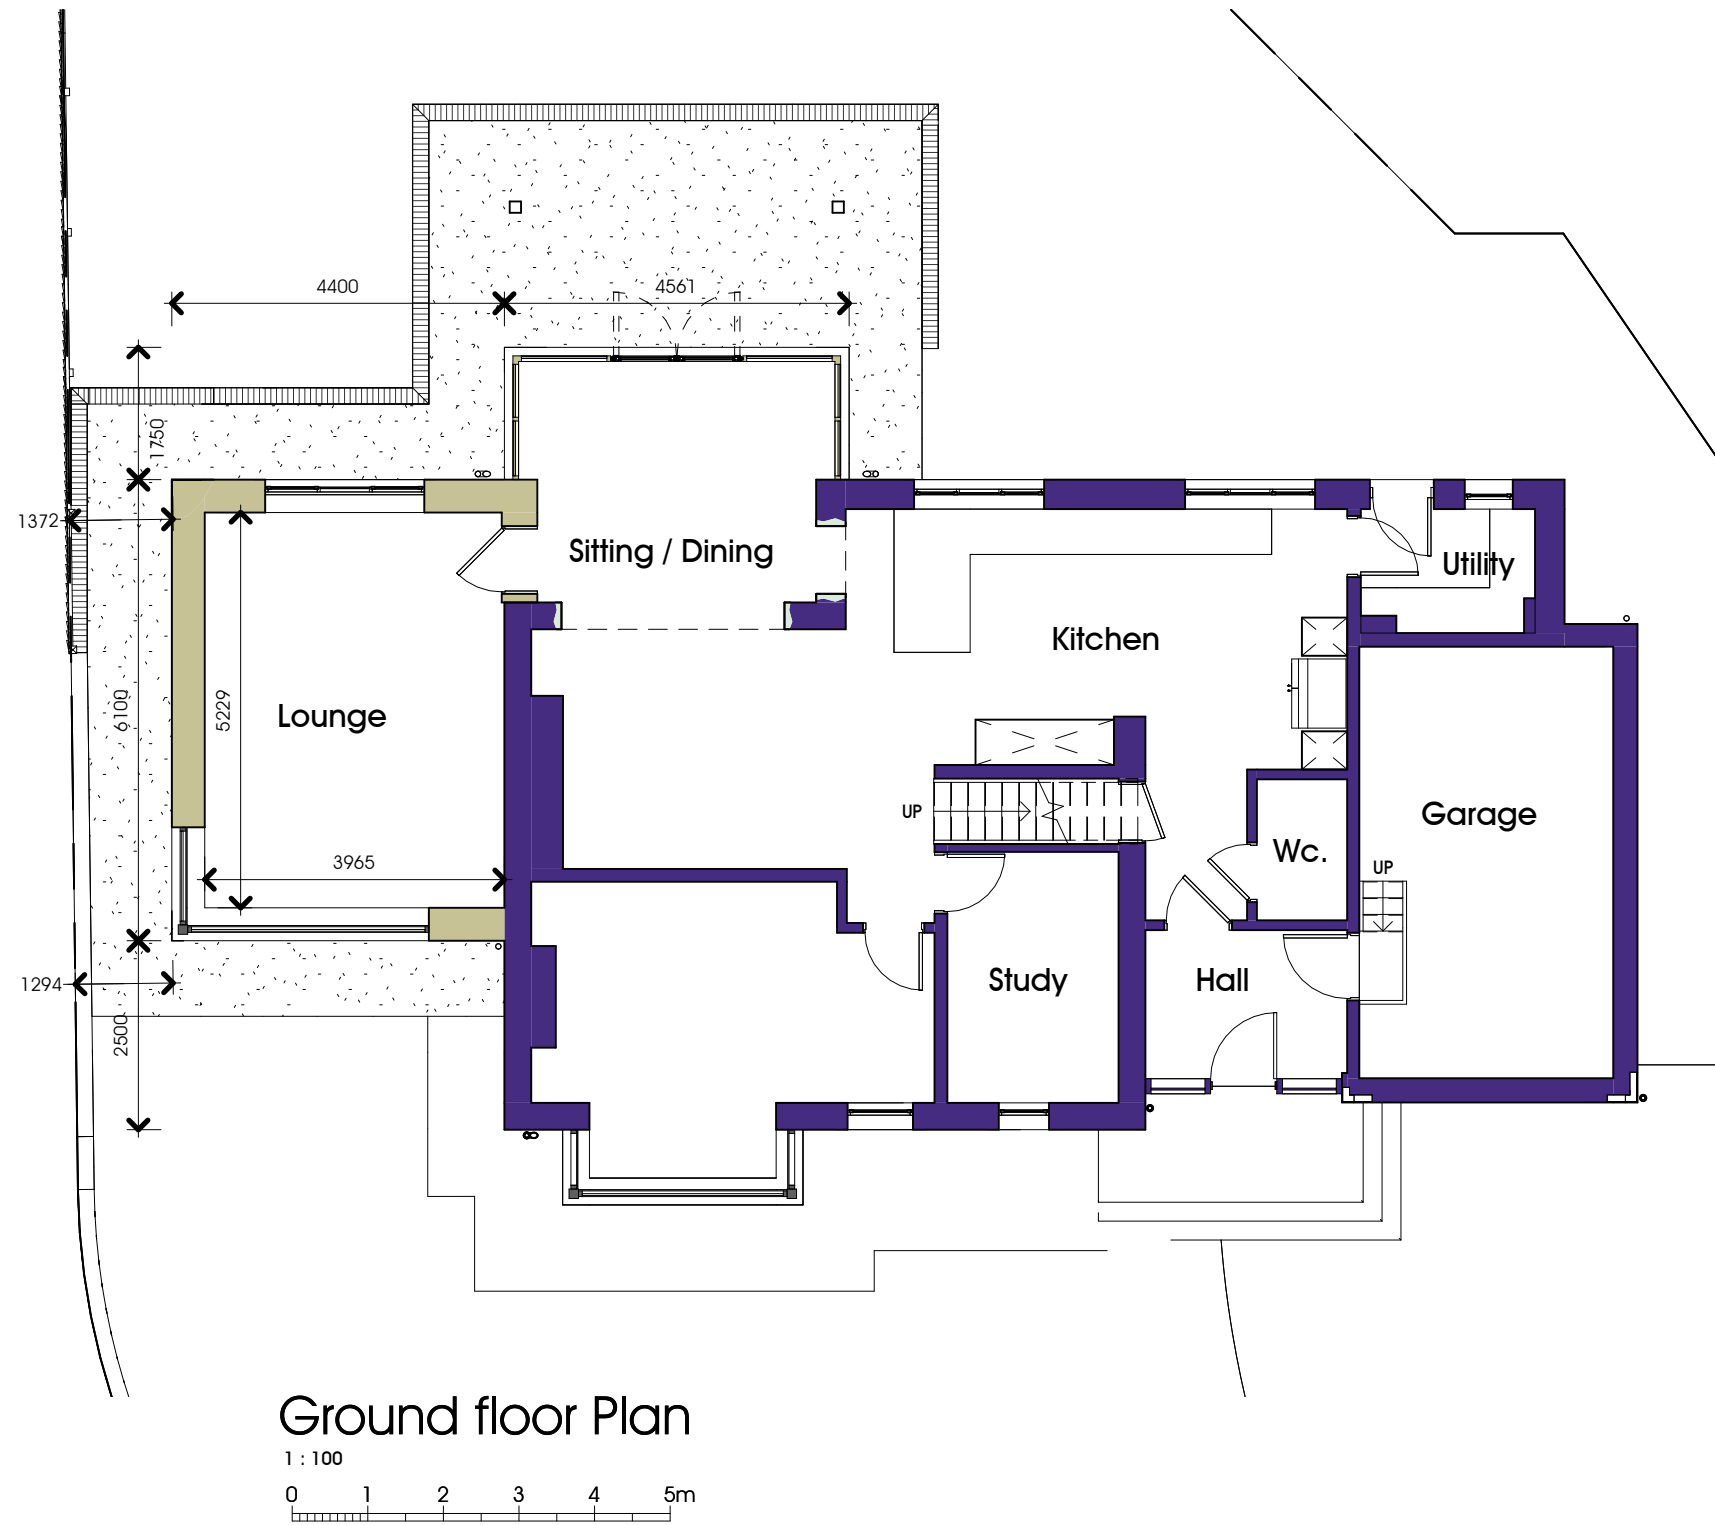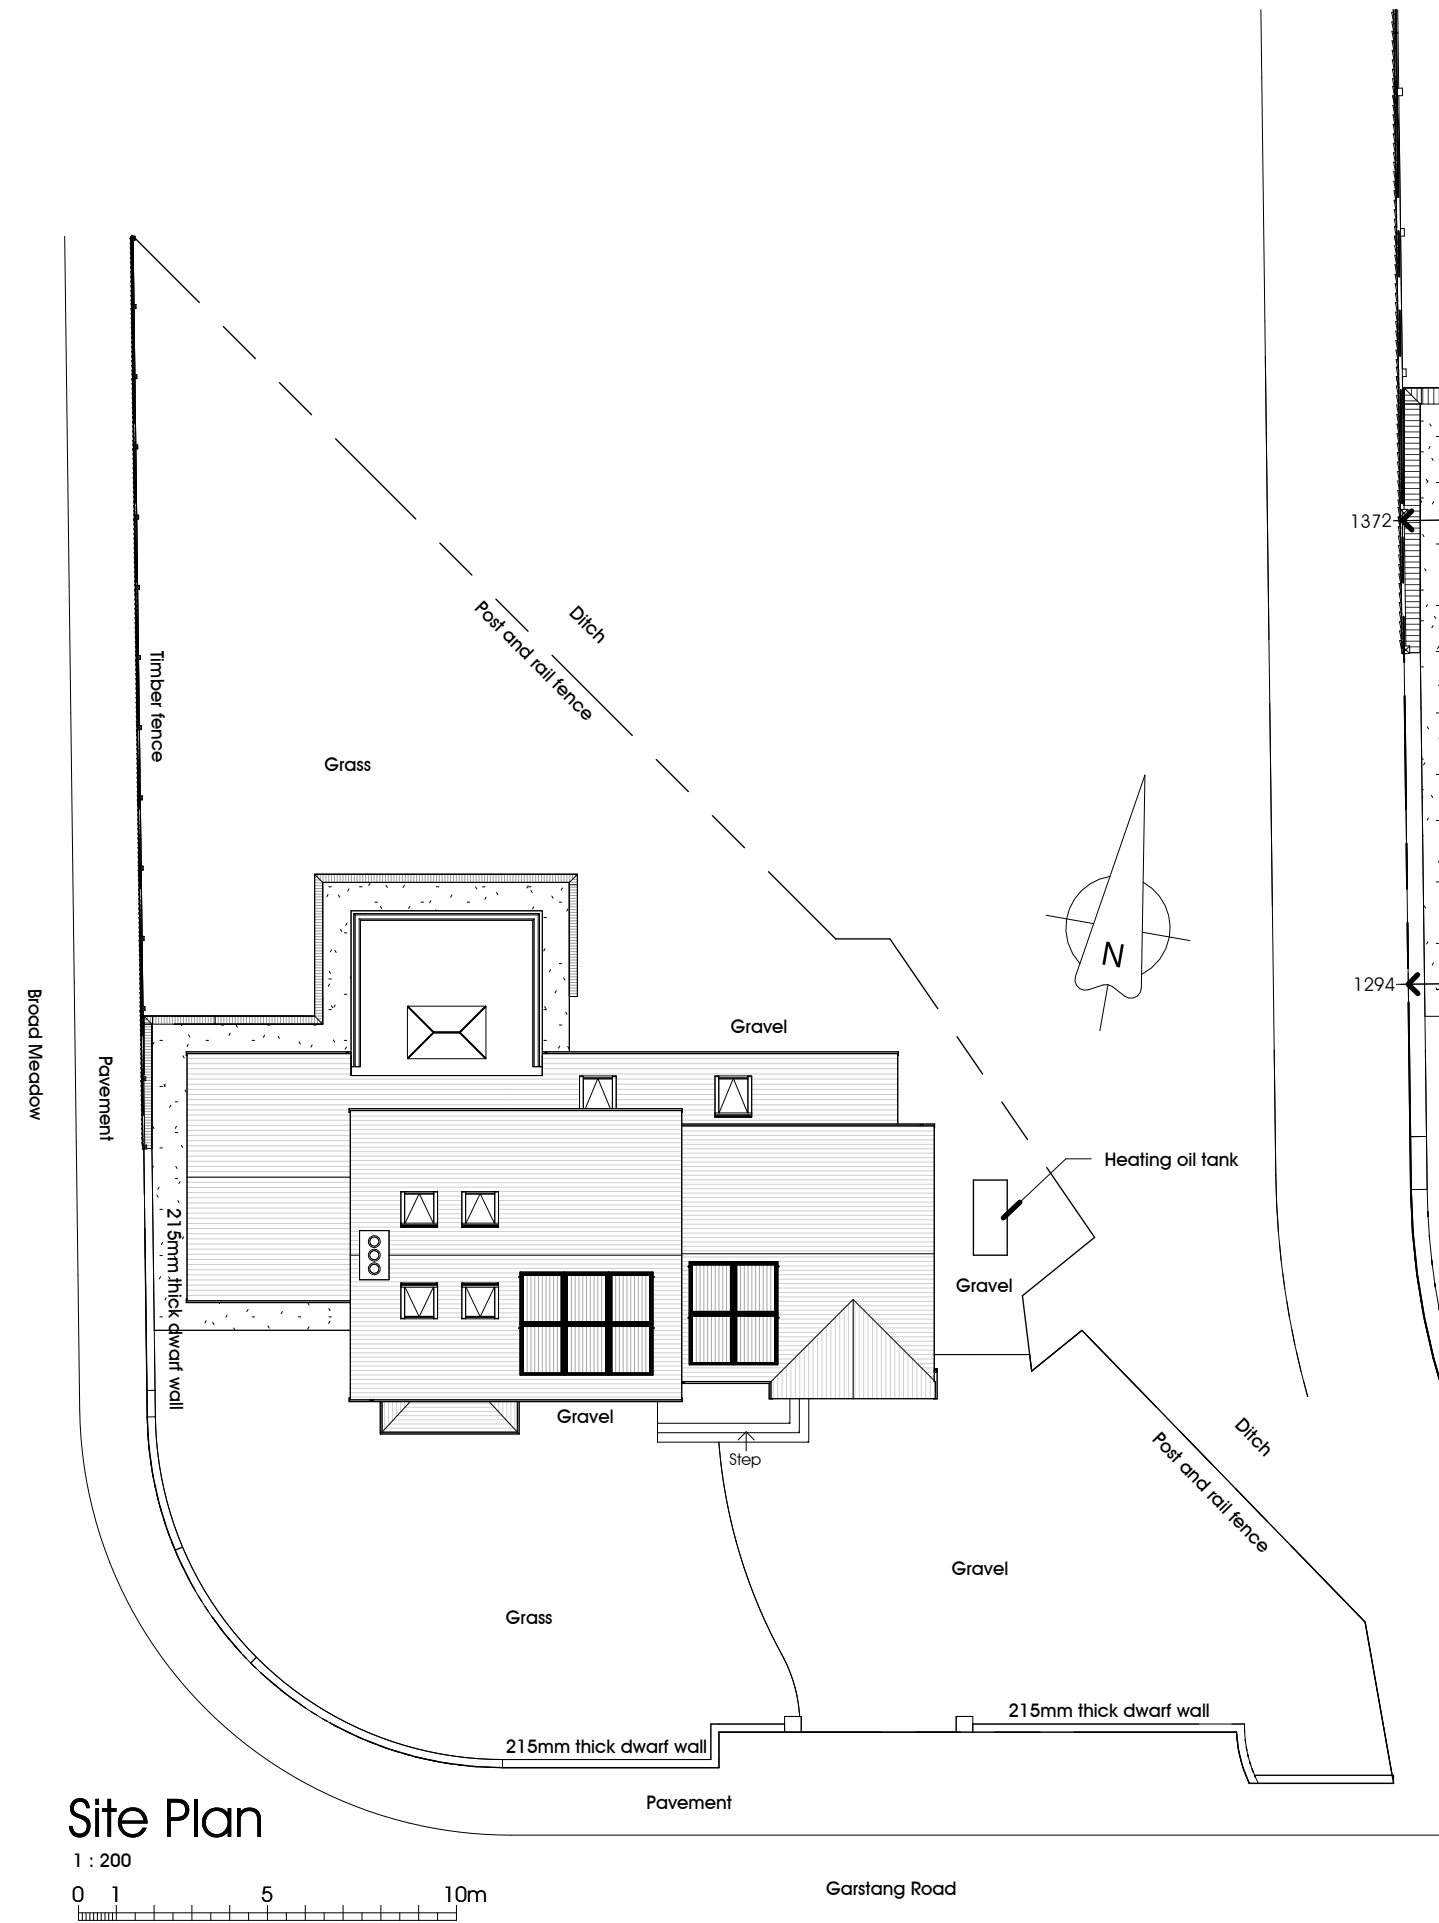

Ground floor Plan
1 : 100
0 1 2 3 4 5m

The Police House

S. Heaton &

Garstang Road,
Chipping. PR3 2QH

02 Proposal
Plans

DATE 02/12/25

JOB NO 3439
DRAWING NO 200
REVISION
SCALE As indicated @
A3

PGB
ARCHITECTURAL
SERVICES LTD

NOTES:
1: The Contractor, Sub Contractor or specialist supplier are responsible for confirming site dimensions prior to fabrication 2: Any dimensional discrepancies are to be reported to the Architect immediately



South East Elevation

1 : 100
0 1 2 3 4 5m



North West Elevation

1 : 100



North East Elevation

1 : 100



South West Elevation

1 : 100

A 10 April 2025 Dimensions added

The Police House

S. Heaton &

Garstang Road,
Chipping. PR3 2QH


02 Proposal
Elevations

DATE 02/12/25

JOB NO 3439
DRAWING NO 201
REVISION A
SCALE 1 : 100 @ A3

PGB
ARCHITECTURAL
SERVICES LTD

NOTES:
1: The Contractor, Sub Contractor or specialist supplier are responsible for confirming site dimensions prior to fabrication 2: Any dimensional discrepancies are to be reported to the Architect immediately

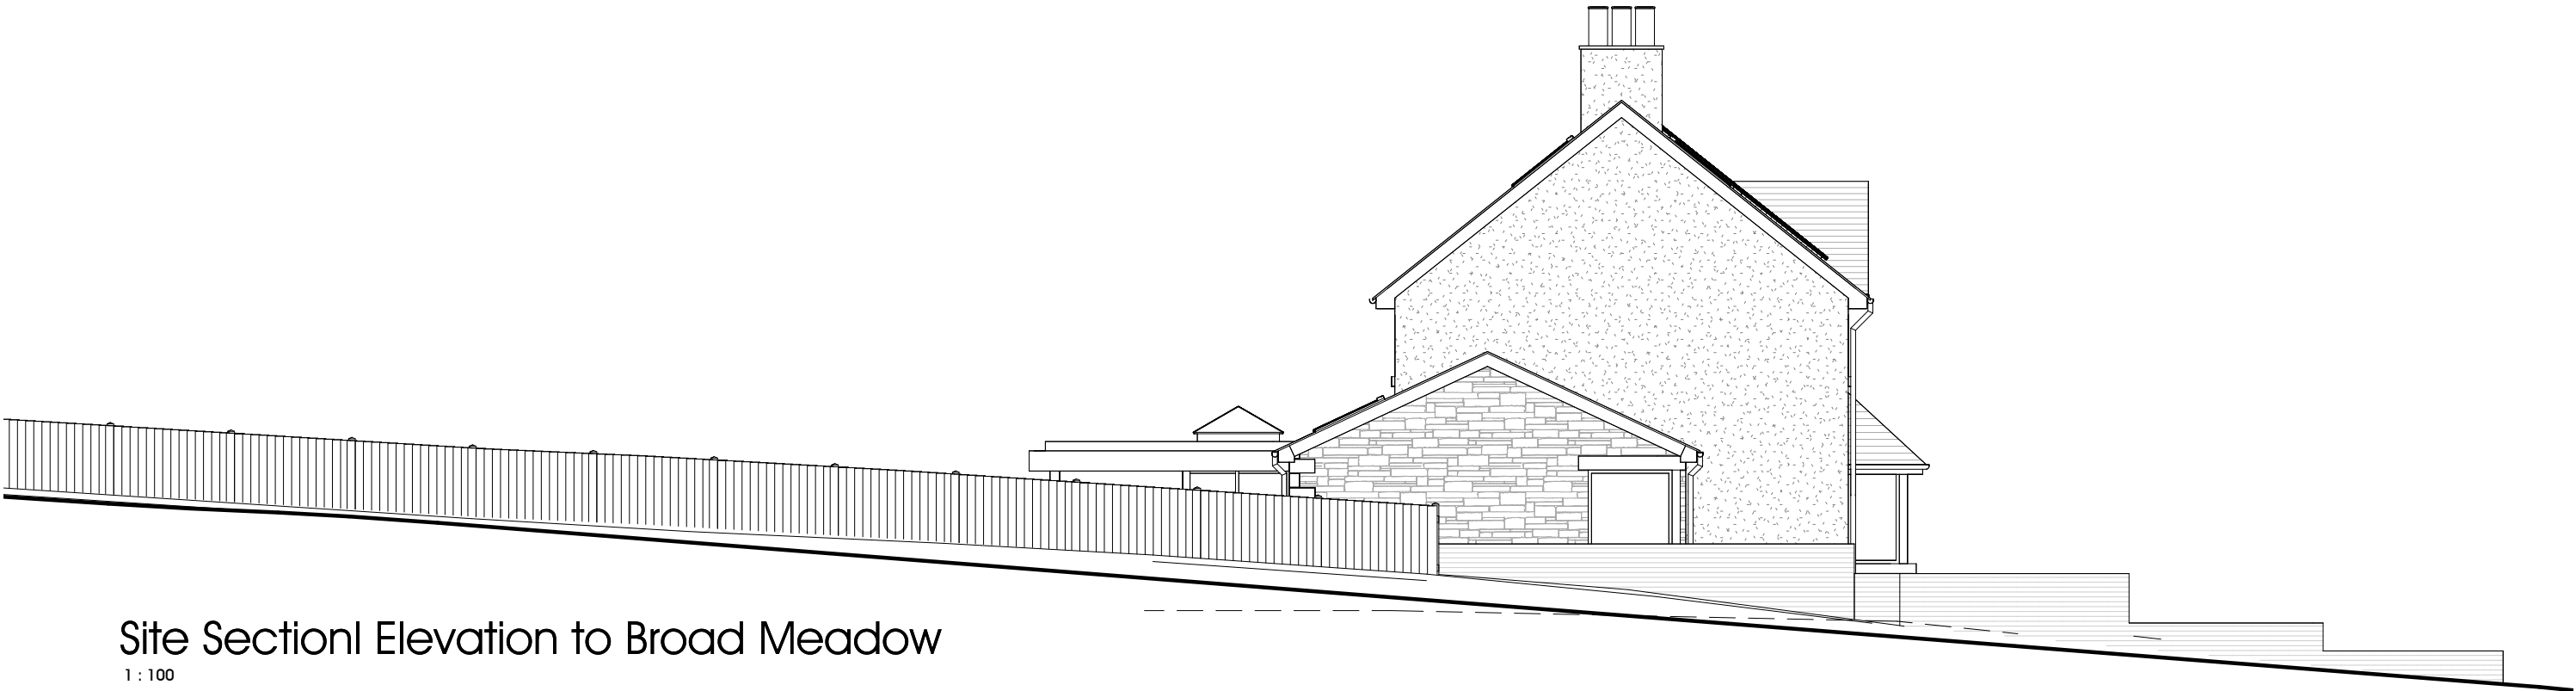

Site SectionI Elevation to Broad Meadow

1 : 100
0 1 2 3 4 5m



Site SectionI Elevation to Garstang Road

1 : 100