

Writtenstone Farm Writtenstone Lane



Replacement Windows and Doors

HERITAGE DESCRIPTION AND METHOD STATEMENTS

1 Introduction

- 1.1 PGB Architectural Services are retained by Mr D Norris to prepare documents necessary for a listed buildings application to replace the existing windows and doors.
- 1.2 Mr and Mrs Norris have recently bought the listed property and associated outbuildings. A separate planning application has already been submitted to convert one of the barns into a residence.
- 1.3 An application has recently been approved to re-roof and repoint the property. This work is ongoing.
- 1.4 The windows and doors at Written Stone farmhouse appear mainly to be replacement fittings and generally do not contribute to the aesthetic value of the listed building. In which instance, and according to Historic England guidance, there is scope to replace the windows with fittings that better suit the property whilst also improving energy efficiency. This opportunity has been taken, with the proposed changes illustrated in the attached images, which have been designed to reflect typical historical precedents for a building of this age, style and status. The replacements fittings are of a pattern that enhances the visual appearance of the building and consolidates its architectural interest and related heritage significance.
- 1.5 The remainder of this statement is structured as follows:
 - Section 2 Relevant planning history
 - Section 3 Description of listing
 - Section 4 Archaeological interest
 - Section 5 Architectural and artistic interest
 - Section 6 Historical interest
 - Section 7 Impact of the proposed works on the significance of the heritage asset
 - Section 8 Justification for the works
 - Section 9 Schedule of existing windows and doors
 - Section 10 Existing and proposed plans and elevations including details

2 Relevant Planning History

- 2.1 The house was granted listed building consent to be re-roofed and re-pointed 3/2024/0746 on 22/11/2024. Subsequent discharge of conditions have been granted 07/02/2025
- 2.2 A curtilage Barn was granted planning permission and listed building consent to be converted into a dwelling 3/2024/0622 and 23 On 17/01/2025

3 Description of Listing

3.1 WRITTEN STONE FARMHOUSE (GRADE II LISTED): "House, probably late C18th. Sandstone rubble with slate roof. L-plan. 2 storeys. Facade of 3 bays with chamfered quoins and windows of 3 lights with square stone mullions and plain stone surrounds, except for the central window on the 1st floor which has a plain stone surround with semi-circular head. The door has a plain stone surround with a semi-circular head."

4 Archaeological Interest

4.1 The property is typical of many other farmhouses of the same period in the use of wall and roof materials and its detailing. It does, however, differ in plan form with the location of the staircase and the eccentricity of the front entrance. It also looks to have had various modifications/additions to the rear and may even sit on the foundations of an older building (apparent filled in basement window on Eastern Gable – It appears there is no basement in the property)

5 Architectural And Artistic Interest

5.1 The building's vernacular is typical in style for the period with perhaps a more elevated status with coursed walling to the front elevation. However, windows all appear to be later unsympathetic replacements.

6 Historical Interest

6.1 The listed status describes its interest and significance.

7 Impact of the proposed works on the significance of the heritage asset

7.1 The proposal to replace windows which are clearly not original has little impact. With the Victorian style openings to the rear wing being predominant, the proposed Victorian window style has been carried throughout the property. This reflects a current update on the property rather than copying the Victorian and Georgian and contemporary windows mishmash that currently exists.

8 Justification for the Works

8.1 The works are necessary due to the state of the existing contemporary replacements which are rotting and generally unsympathetic to their setting.

9 Existing Window and Doors

Southeast Elevation

9.1 W1 and W7

Window frames set behind stone jambs and mullions, single glazed with putty, showing lack of maintenance and clearly more recent replacements in softwood. W1 is an earlier flush casement whilst W7 is a standard storm proof casement of a contemporary date.



W1 internal

Window seat and later internal linings. Flush casement with ovolo mouldings



W7 Internal

Modern storm proof casements with ovolo mouldings and contemporary window seat linings



9.2 D1Contemporary timber replacement front door with glazed arched head





9.3 W2 and W9

Window frames set behind stone jambs and mullions, single glazed with putty, showing lack of maintenance and clearly more recent replacements in softwood. Flush casements



W2 Internal
Window seat with later internal linings. Flush casement with ovolo mouldings





W9 Internal

Window seat with later internal linings. Flush casement with ovolo mouldings



9.4 W8

Arched window opening filled in with painted boards assisted by steel cross and vertical bar. Internally the opening is boarded up and unnoticed unless tapping on the wall.



Northeast Elevation

9.5 W6

W6 Single glazed fixed Georgian style window on stone surround. Internally ovolo mouldings and frame set behind stone surrounds.







9.6 W14
Single glazed Victorian sliding sash window in stone surround. Lambs tongue mouldings.







9.7 D3Framed, battened and boarded timber door of contemporary construction.



9.8 D4
Boarded and ledged and braced timber door and side light in former window opening





9.9 W15
Single glazed sliding sash window with lamb's tongue mouldings and Victorian horn detail.





Southwest Elevation

9.10 W10

Modern top hung stormproof casement window with timber glazing beads and internal stopped quadrant moulds.





9.11 W3

Rather rotten, contemporary top hung stormproof casement window



9.12 D2

Contemporary framed and boarded timber door



9.13 W11 and W12

Contemporary uPVC windows



9.14 W4

Georgian style window with flush replacement casement with timber glazing beads with puttied beads to Georgian panels







9.15 W5 and W13

Contemporary fixed light staircase windows with blocked up window to loft above W13



1: This drawing is for Planning Application purposes only

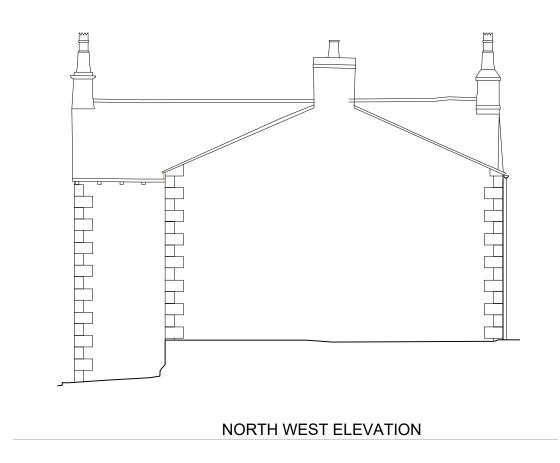

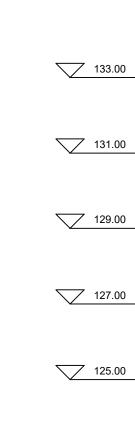

123.00







Writtenstone Farm


Mr. & Mrs. Norris

Listed Building Application Window and Plan Works **Existing Elevations** DATE Jan. 2025


JOB NO. 3428 DRAWING NO. SK001

REVISION



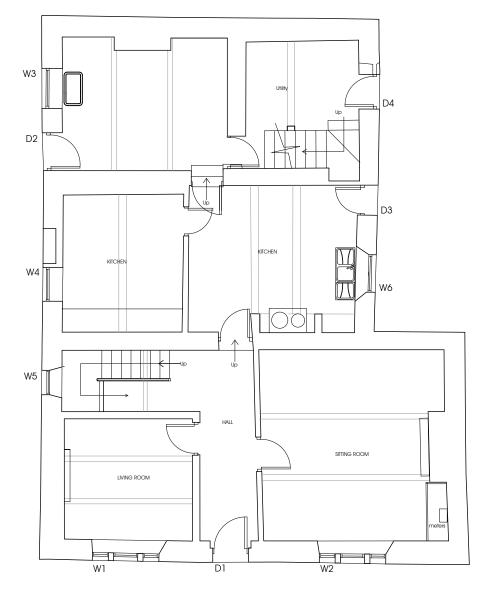

GROUND FLOOR PLAN

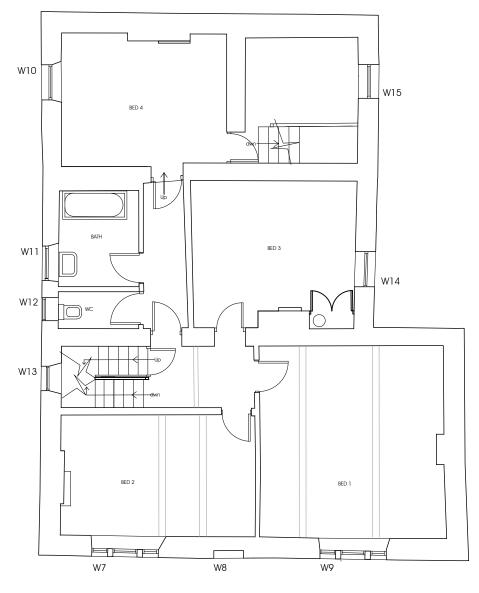

FIRST FLOOR PLAN

Writtenstone Farm

Mr. & Mrs. Norris


Listed Building Application Window and Plan Works Existing Plans DATE Jan. 2025

JOB NO. 3428 DRAWING NO. SKOO2

REVISION



1: This drawing is for Planning Application purposes only

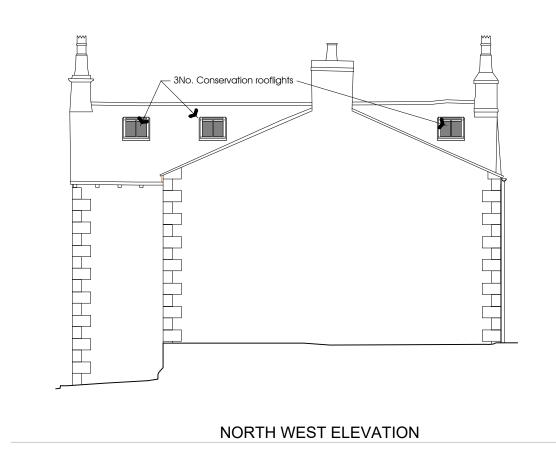







Writtenstone Farm

133.00

131.00

129.00

127.00

125.00

123.00

133.00

131.00

129.00

127.00

125.00

123.00


Mr. & Mrs. Norris

Listed Building Application Window and Plan Works **Proposed Elevations** DATE Jan. 2025


JOB NO. 3428 DRAWING NO. SK003

REVISION



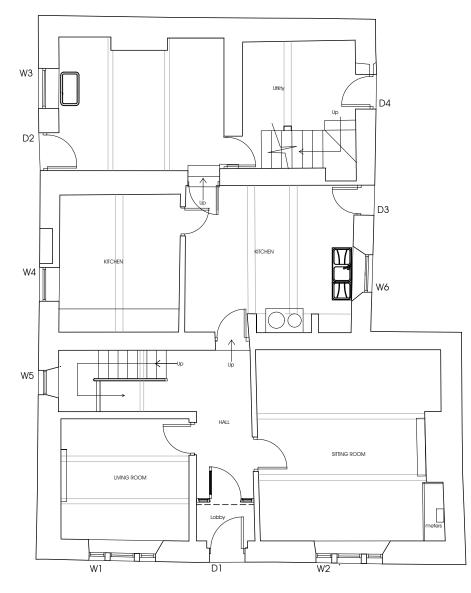

GROUND FLOOR PLAN

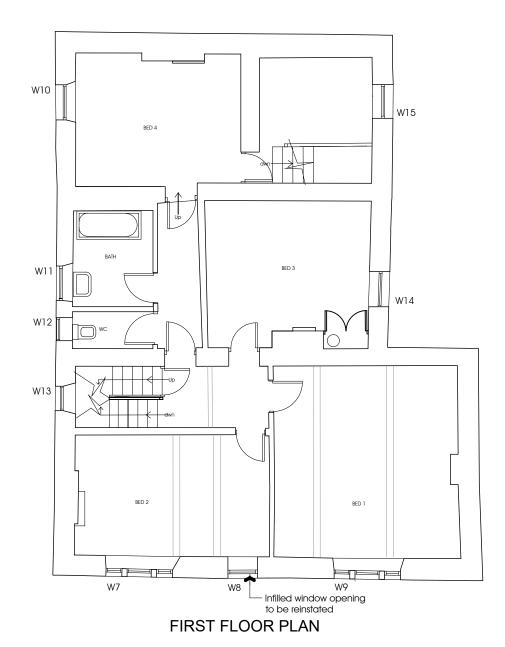

Writtenstone Farm


Proposed Plans DATE Jan. 2025

Listed Building Application


JOB NO. 3428 DRAWING NO. SKOO4


REVISION



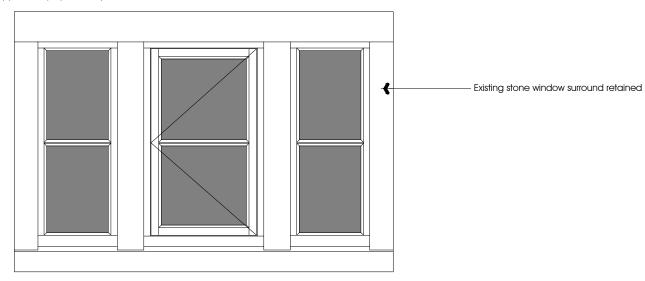

External Elevation

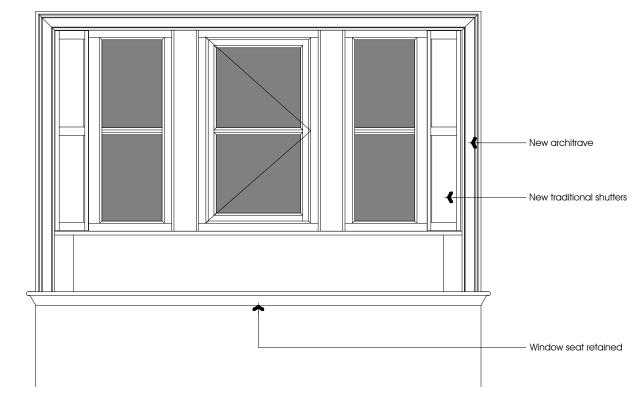

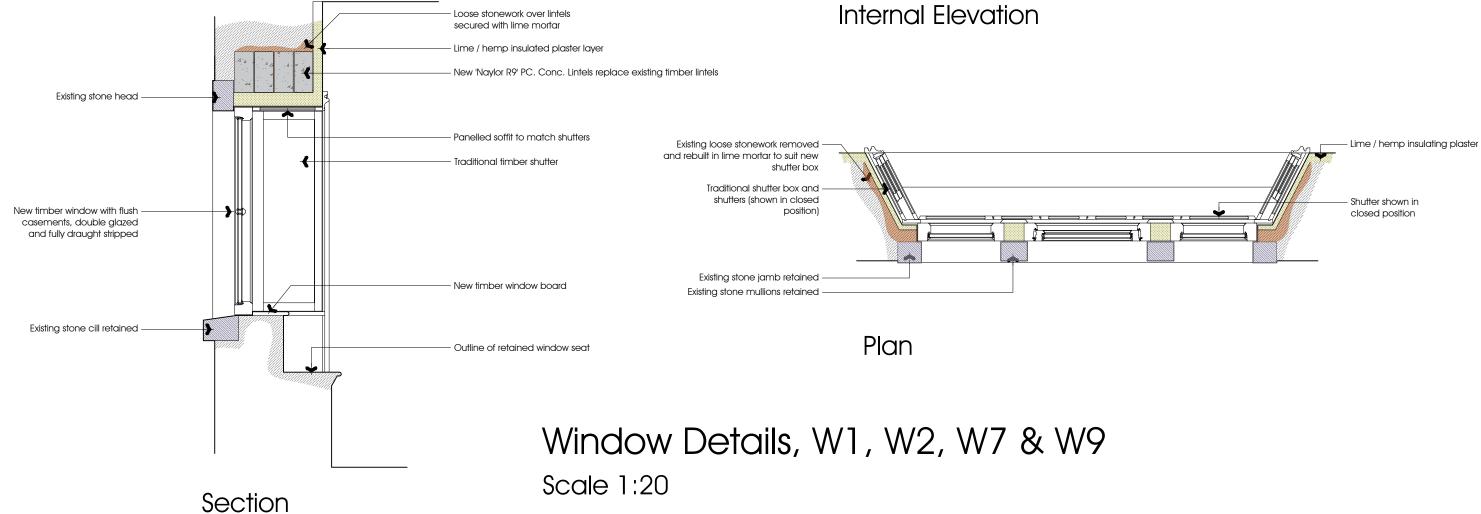


Writtenstone Farm

Listed Building Application


DATE Feb. 2025

Proposed Window Details


JOB NO. 3428 SK005 DRAWING NO. **REVISION**

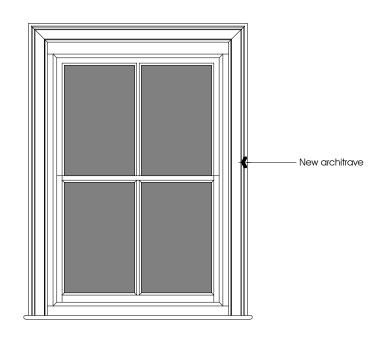

Internal Elevation

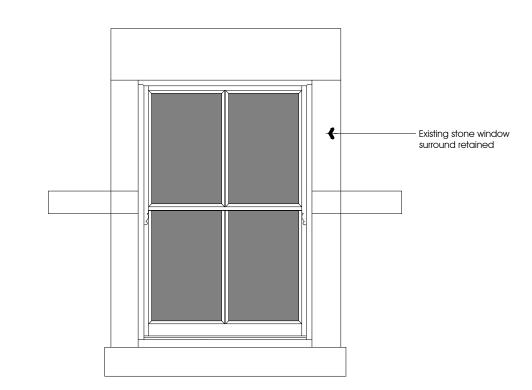

External Elevation

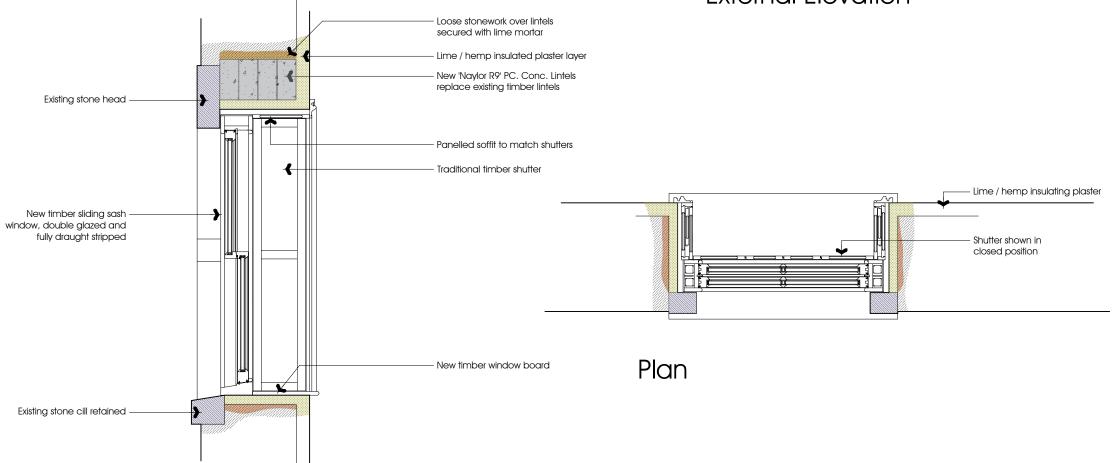

Window Details, W3, W10, W11, W14 & W15

Scale 1:20

Writtenstone Farm

Proposed Window Details

DATE Feb. 2025

Listed Building Application


SK006 DRAWING NO. **REVISION**

SCALE 1:20 @ A3


JOB NO. 3428




Section

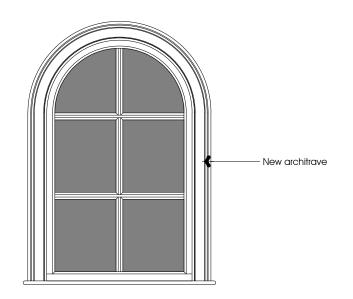


Internal Elevation

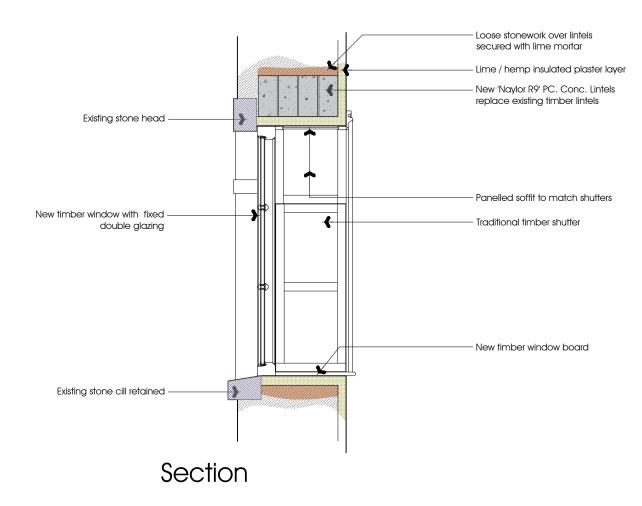

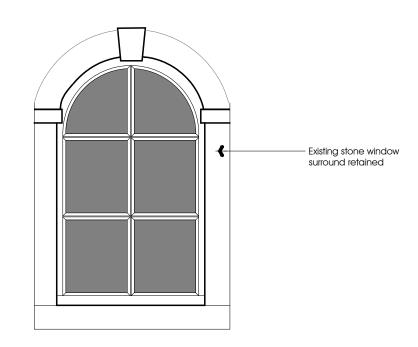

External Elevation

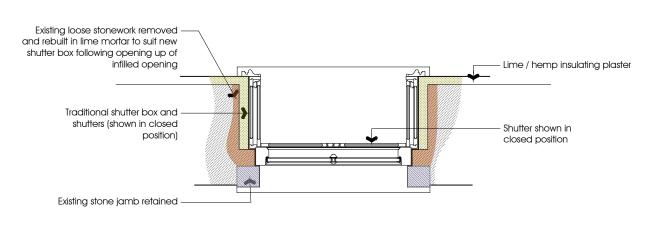

Plan

Window Details, W8

Scale 1:20

Writtenstone Farm

Listed Building Application


DATE Feb. 2025


Proposed Window Details

JOB NO. 3428 DRAWING NO. SK007

REVISION



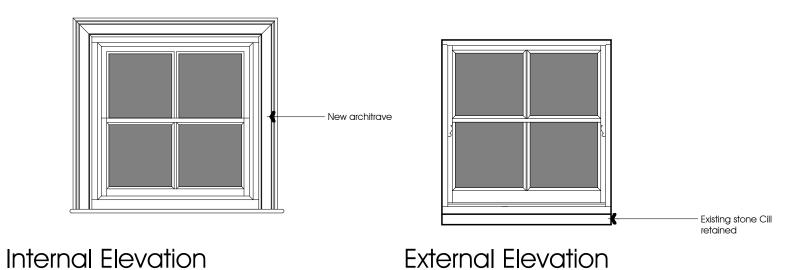

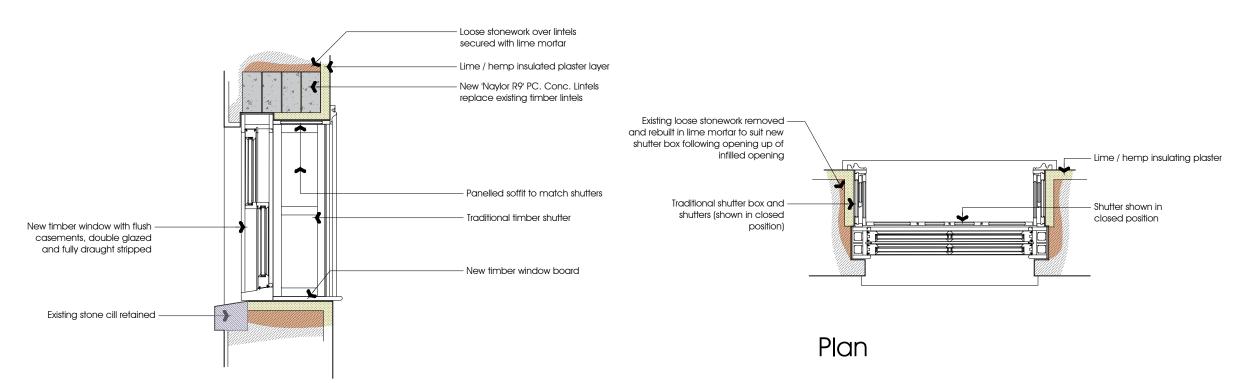

Section

Window Details, W4 & W6

Scale 1:20

Writtenstone Farm

Mr. & Mrs. Norris

Listed Building Application


DATE Feb. 2025


Proposed Window Details

JOB NO. 3428 DRAWING NO. SK008

REVISION



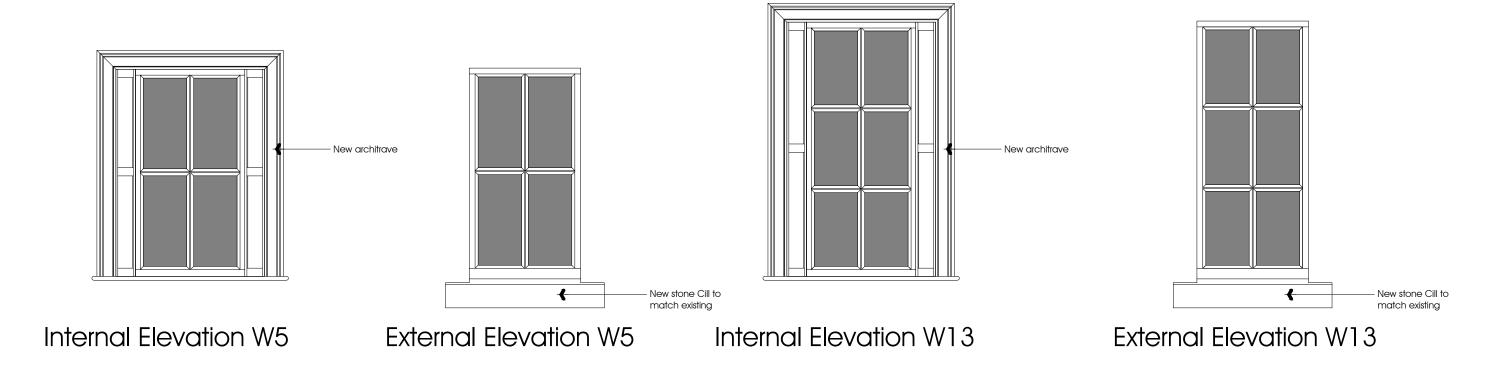

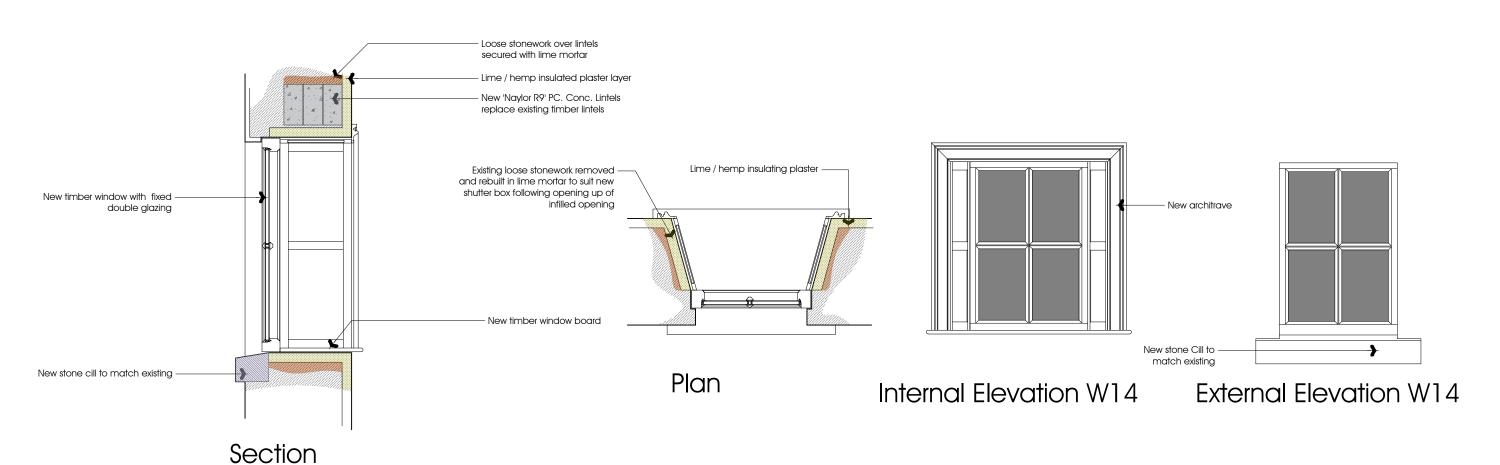

Window Details, W5, W13 & W14

Scale 1:20

Writtenstone Farm

Mr. & Mrs. Norris

Listed Building Application


Proposed Window Details


DATE Feb. 2025

JOB NO. 3428 DRAWING NO. SKOO9

REVISION




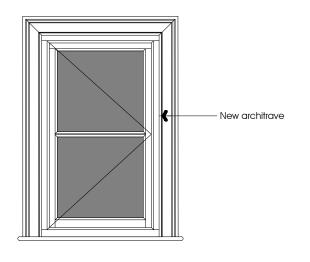


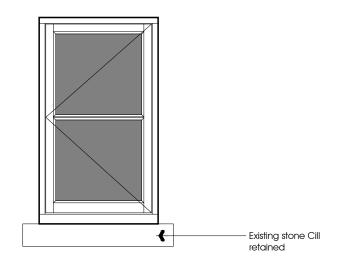

Internal Elevation

External Elevation

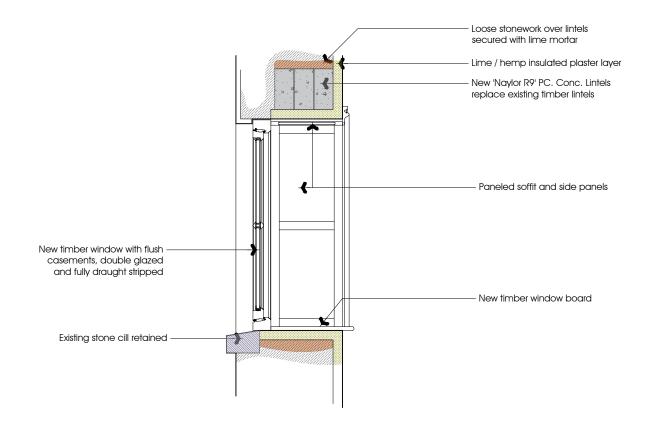

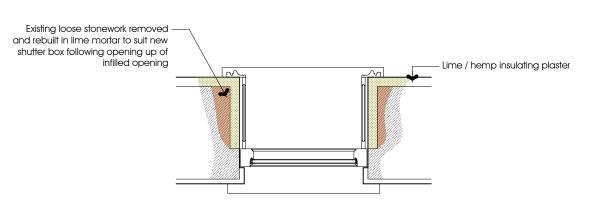

Plan

Section

Window Details, W12

Scale 1:20

Writtenstone Farm

Mr. & Mrs. Norris

Listed Building Application

DRAWING NO.


SK010 **REVISION**


SCALE 1:20 @ A3


ARCHITECTURAL SERVICES LTD


JOB NO. 3428

Proposed Window Details DATE Feb. 2025

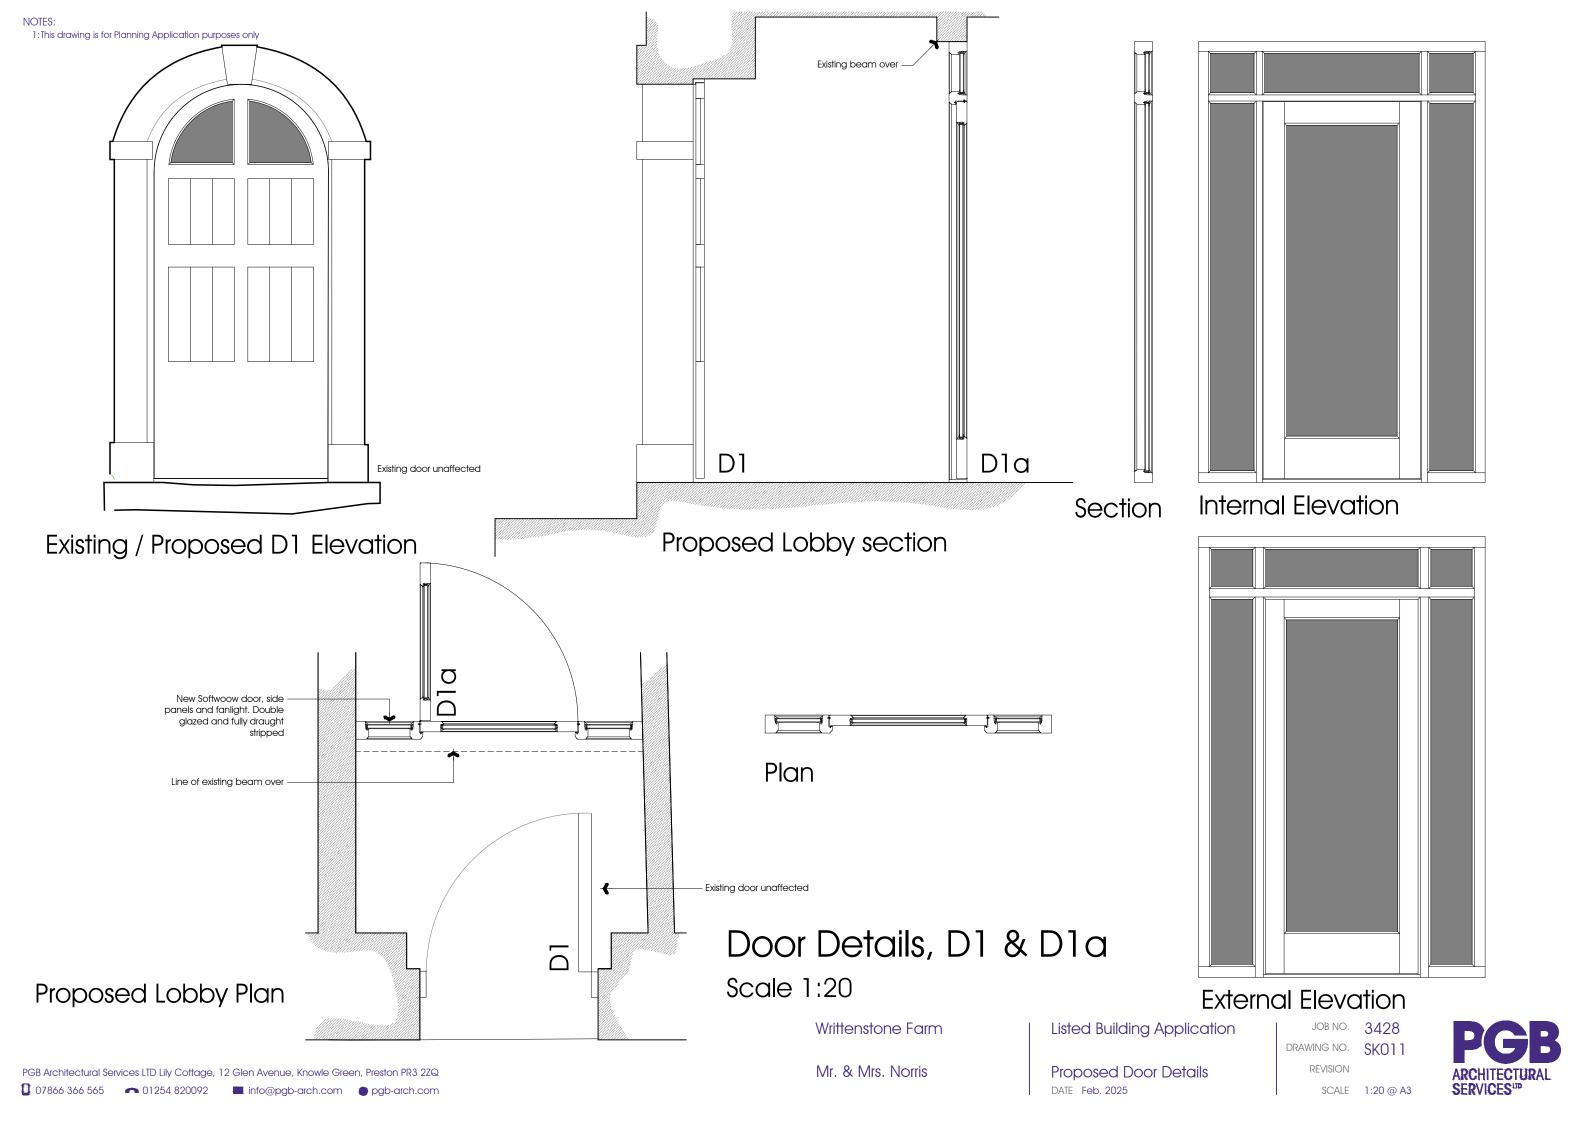

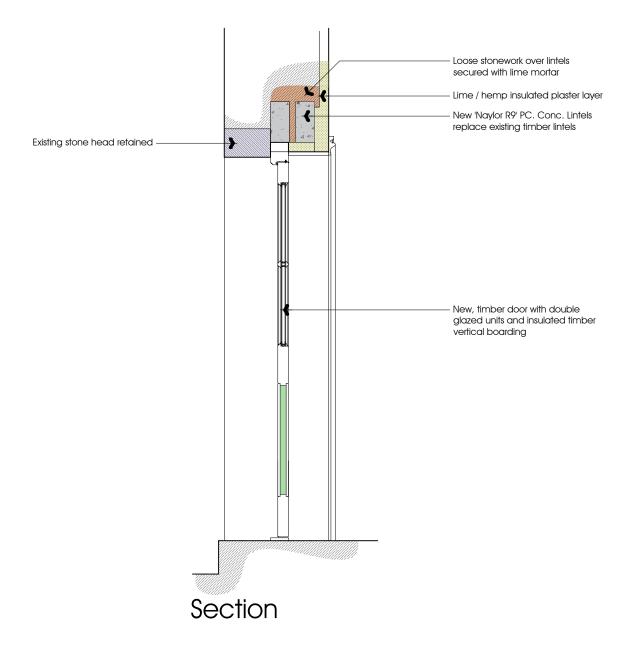

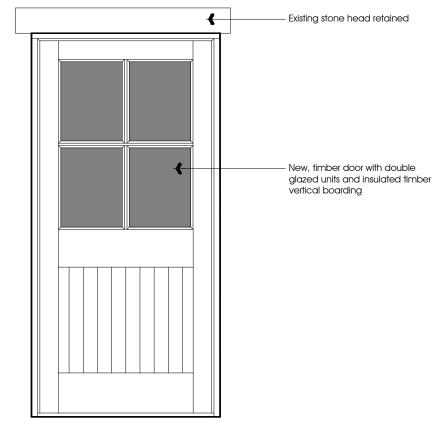

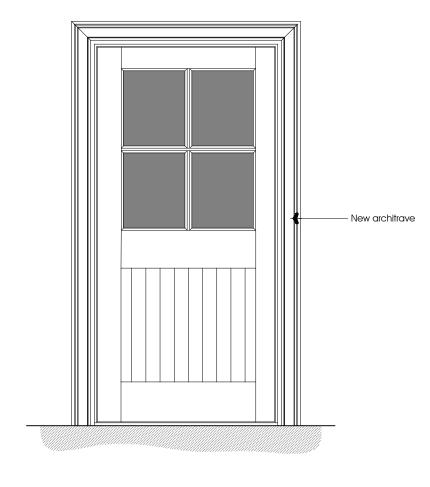


External Elevation

Internal Elevation

Door Details, D2

Scale 1:20

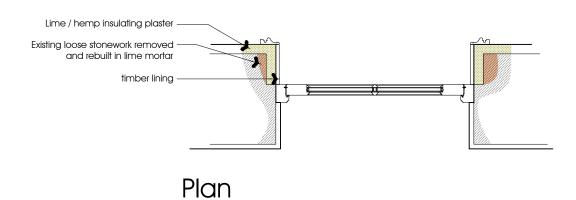

Writtenstone Farm

Mr. & Mrs. Norris


Listed Building Application


Proposed Door Details
DATE Feb. 2025

JOB NO. 3428 DRAWING NO. SK012

REVISION



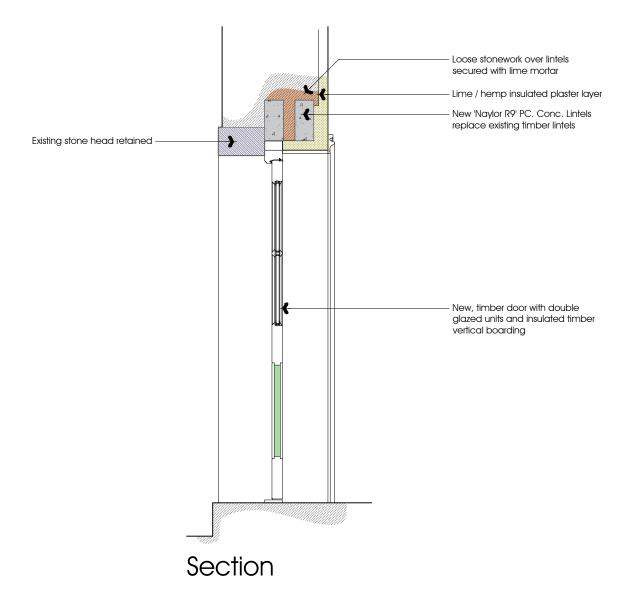

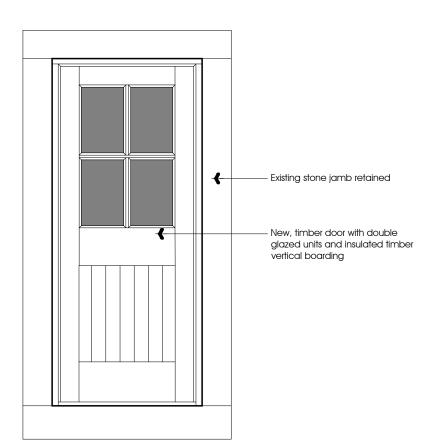


New architrave

External Elevation

Internal Elevation

Door Details, D3 Scale 1:20

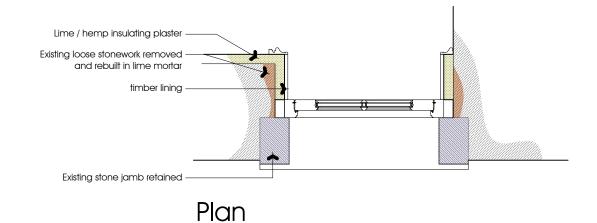

Writtenstone Farm

Mr. & Mrs. Norris

Listed Building Application


Proposed Door Details DATE Feb. 2025

JOB NO. 3428 DRAWING NO. SK011

REVISION



1: This drawing is for Planning Application purposes only

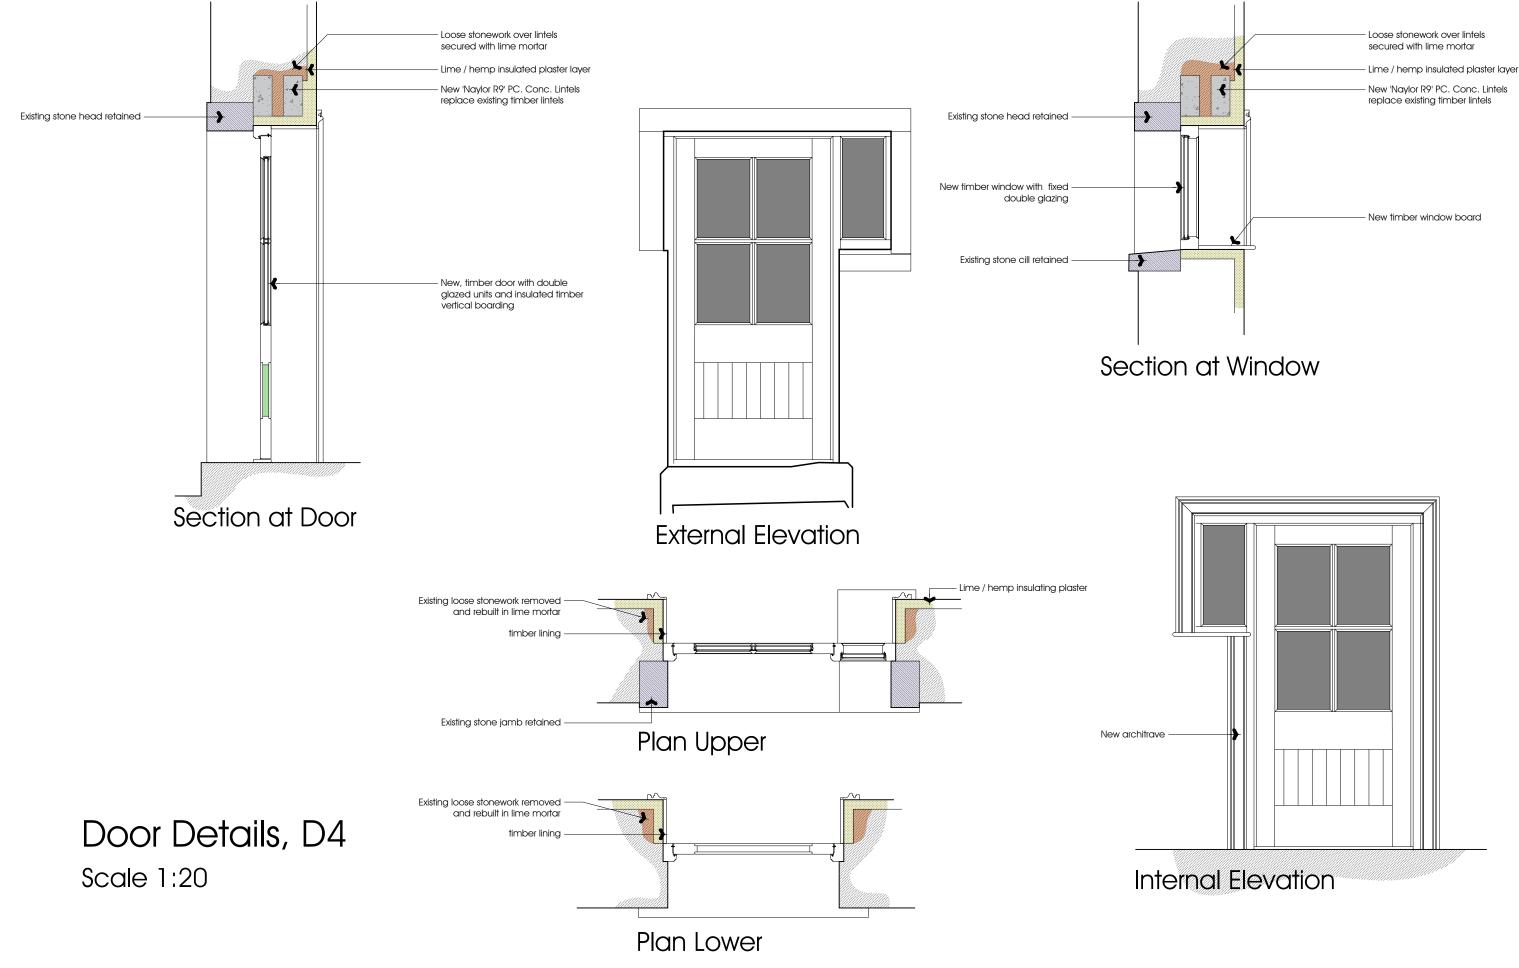

Mr. & Mrs. Norris

Writtenstone Farm

Listed Building Application

Proposed Door Details DATE Feb. 2025

JOB NO. 3428 SK014 DRAWING NO.

REVISION

