



NOTES
1 Do not scale this drawing.
2 Site dimensions to be taken.
3 Contract administrator to be notified of any discrepancies prior to ordering of equipment and/or materials.

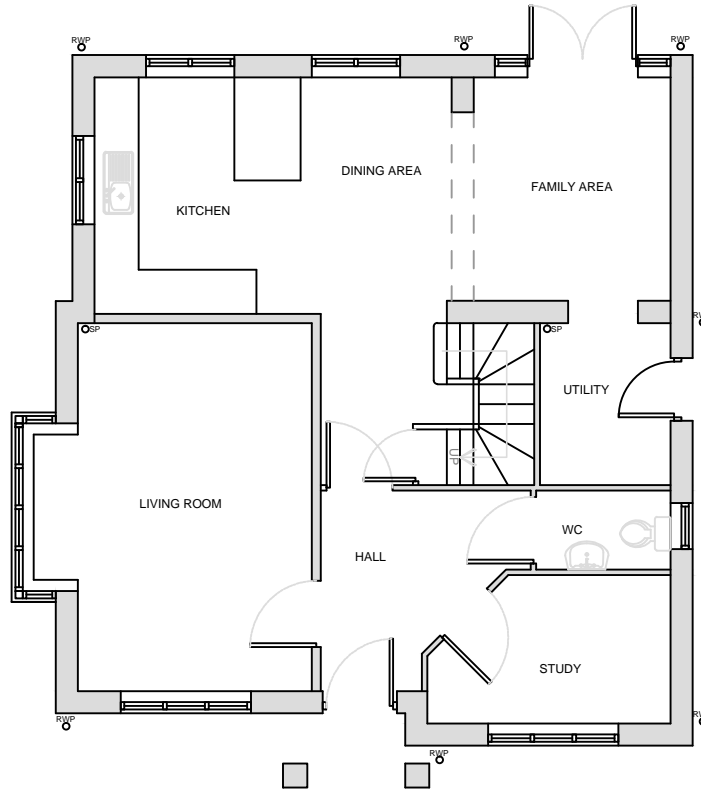

Existing Ground Floor Plan
Scale - 1:100

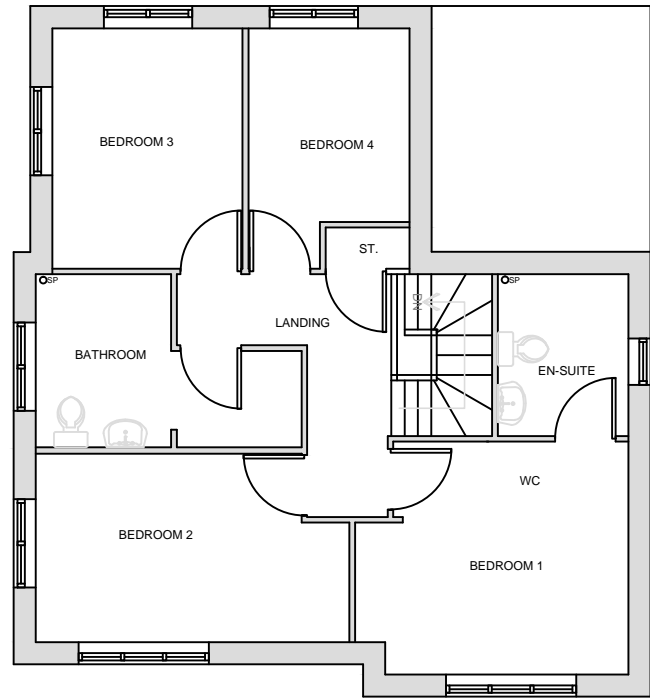

Existing First Floor Plan
Scale - 1:100




Ex West Elev.
Scale - 1:100




Ex South Elev.
Scale - 1:100



Ex East Elev.
Scale - 1:100

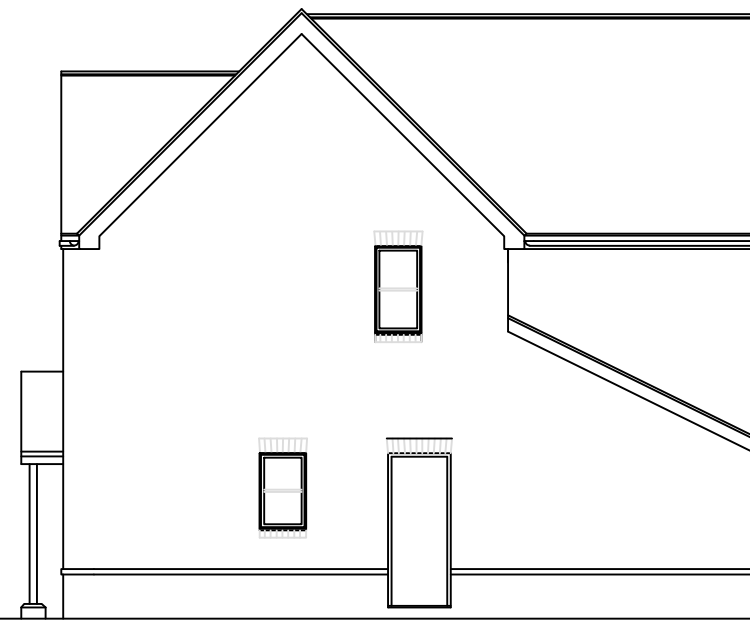


Ex North Elev.
Scale - 1:100

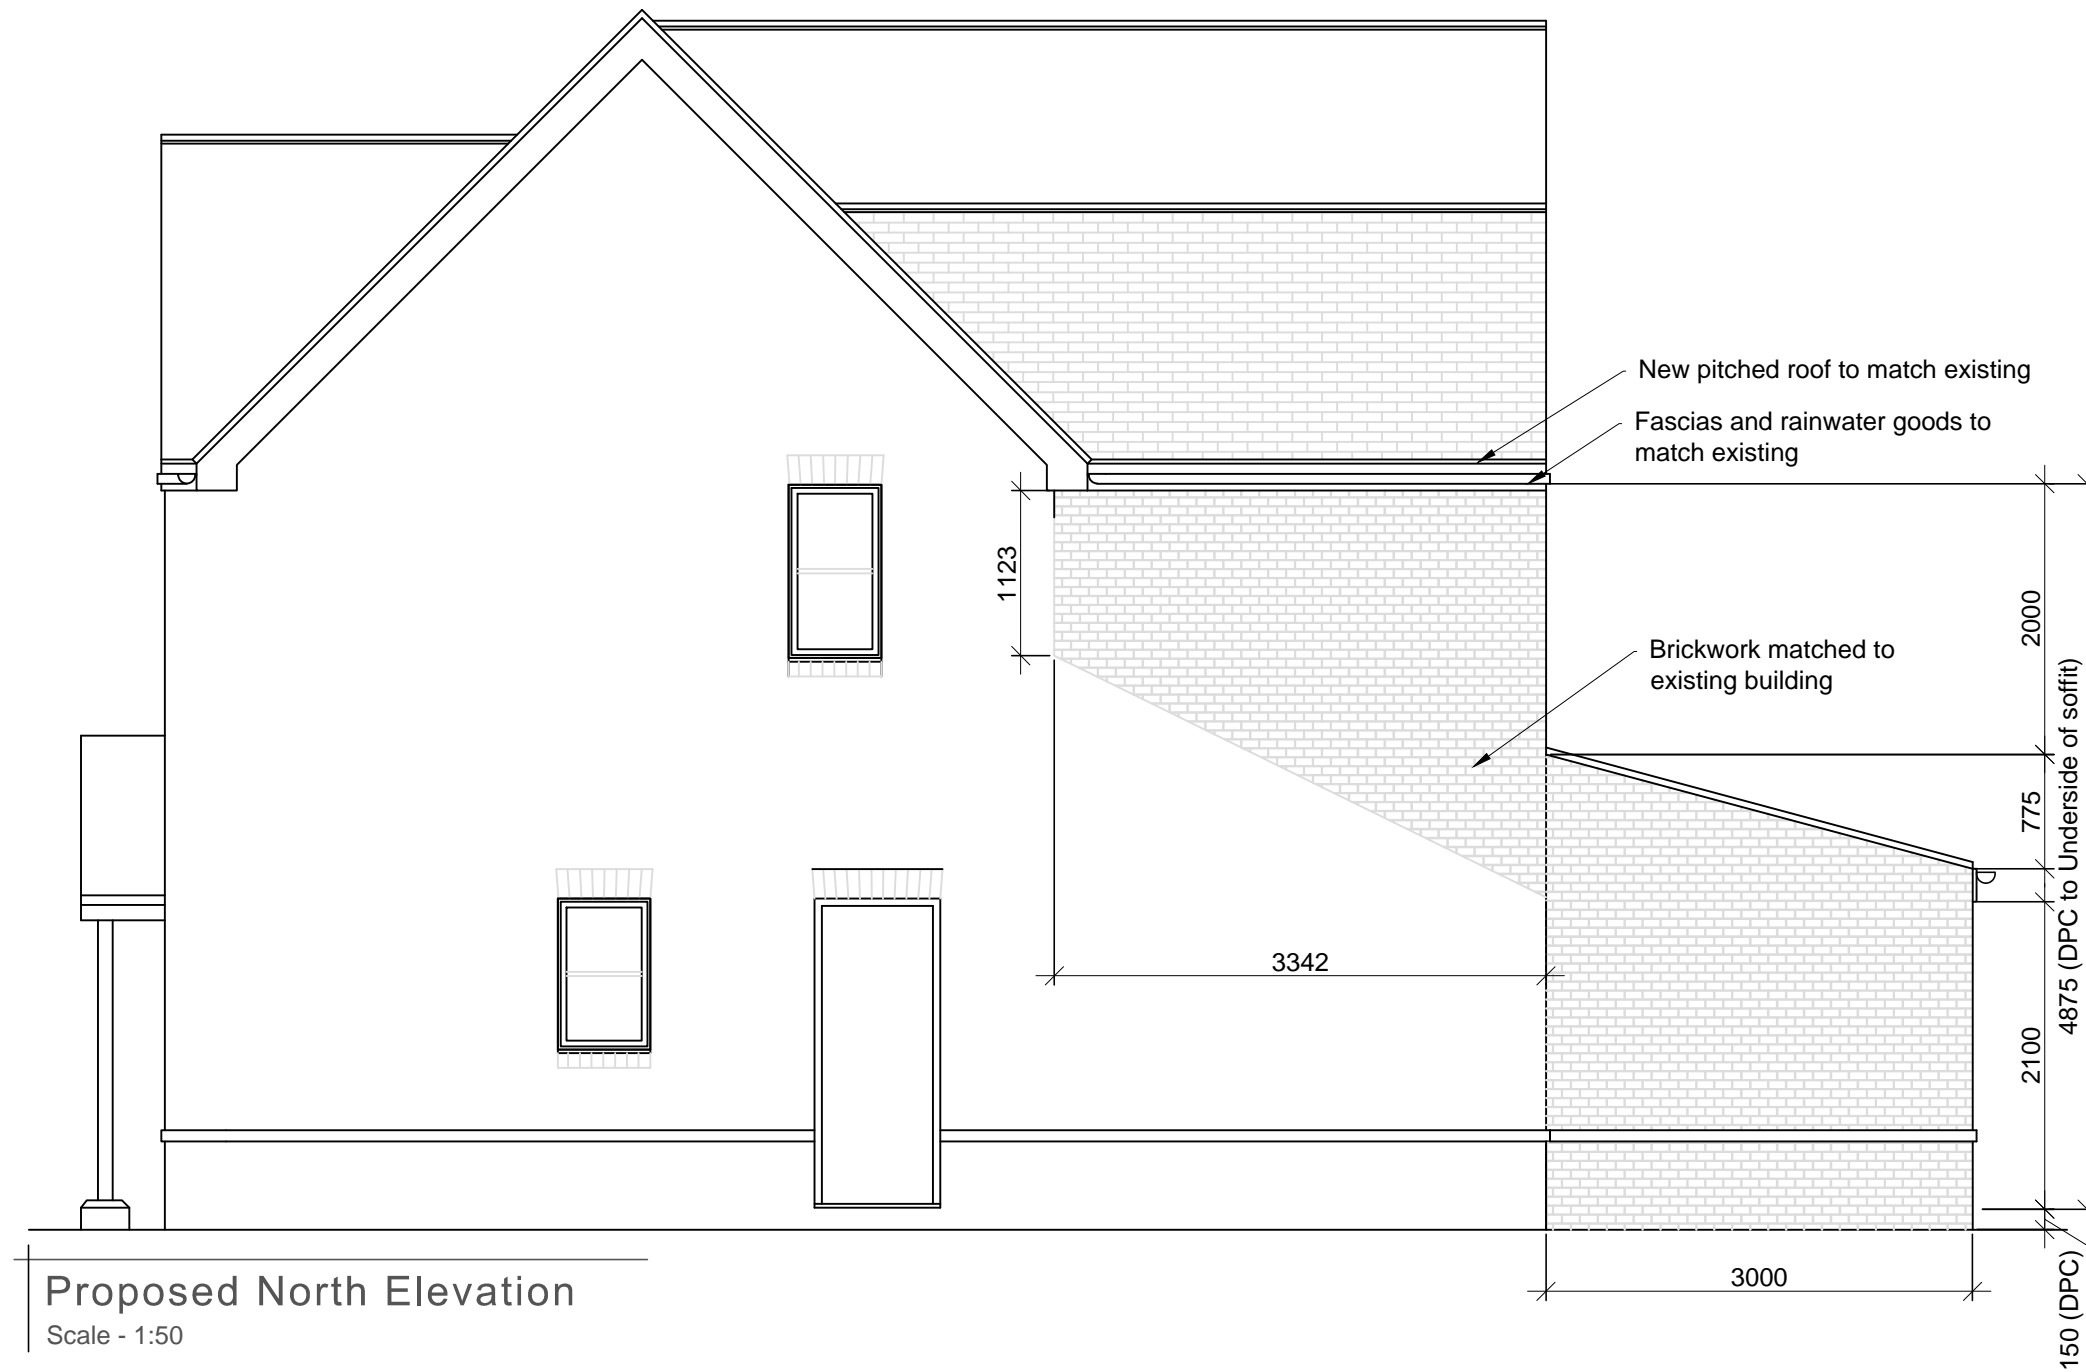


Proposed North Elevation
Scale - 1:50




Proposed South Elevation
Scale - 1:50

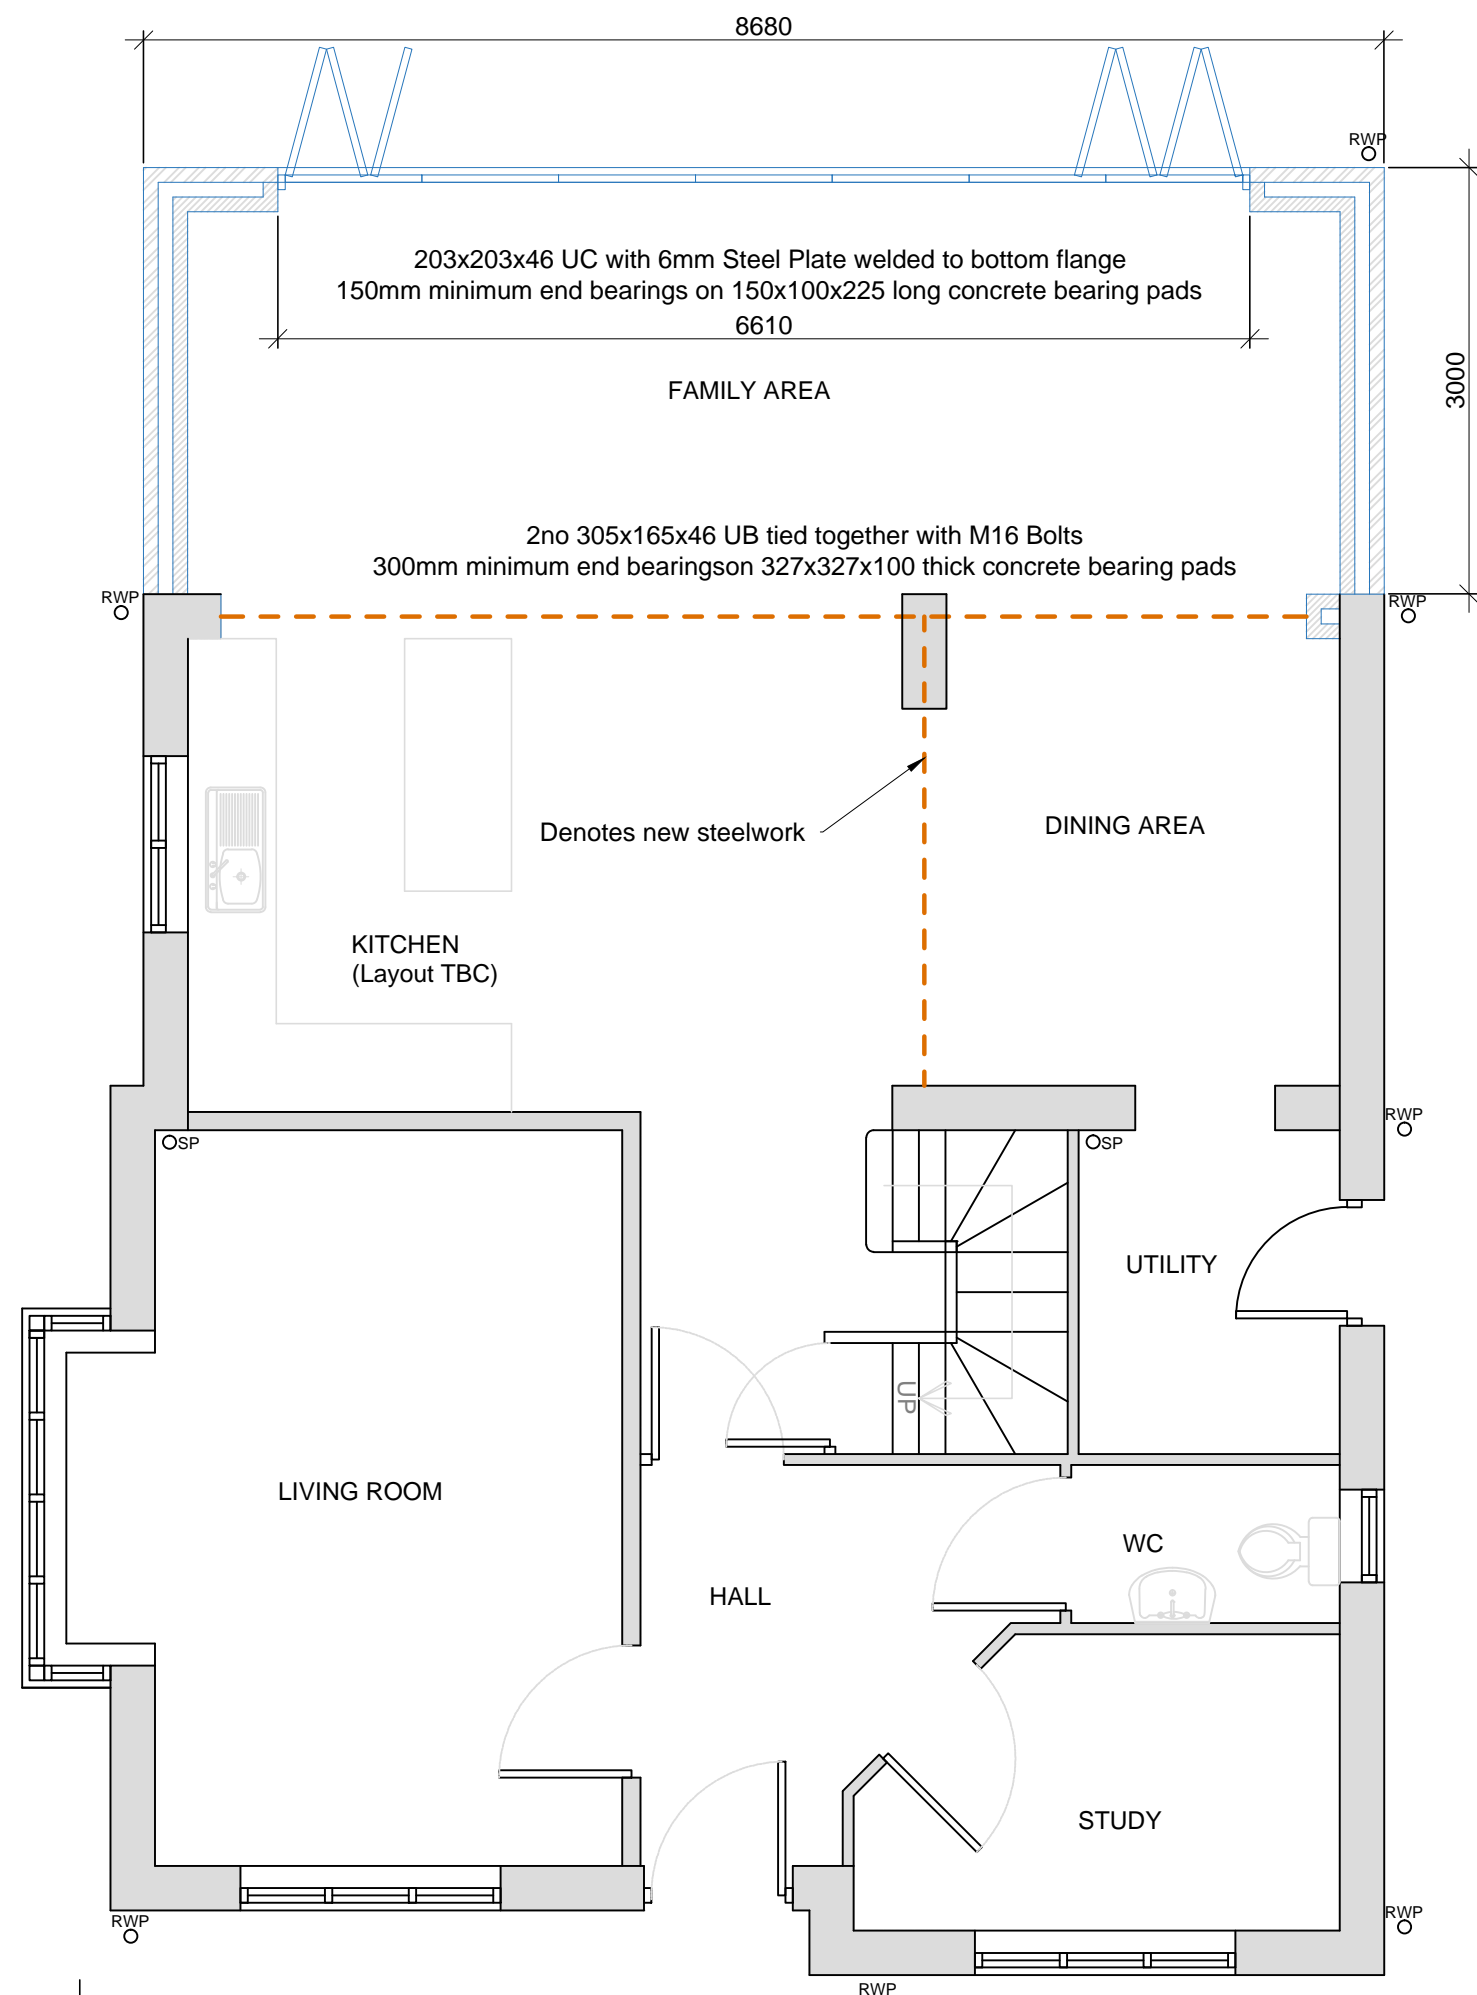

Proposed Ground Floor Plan
Scale - 1:50

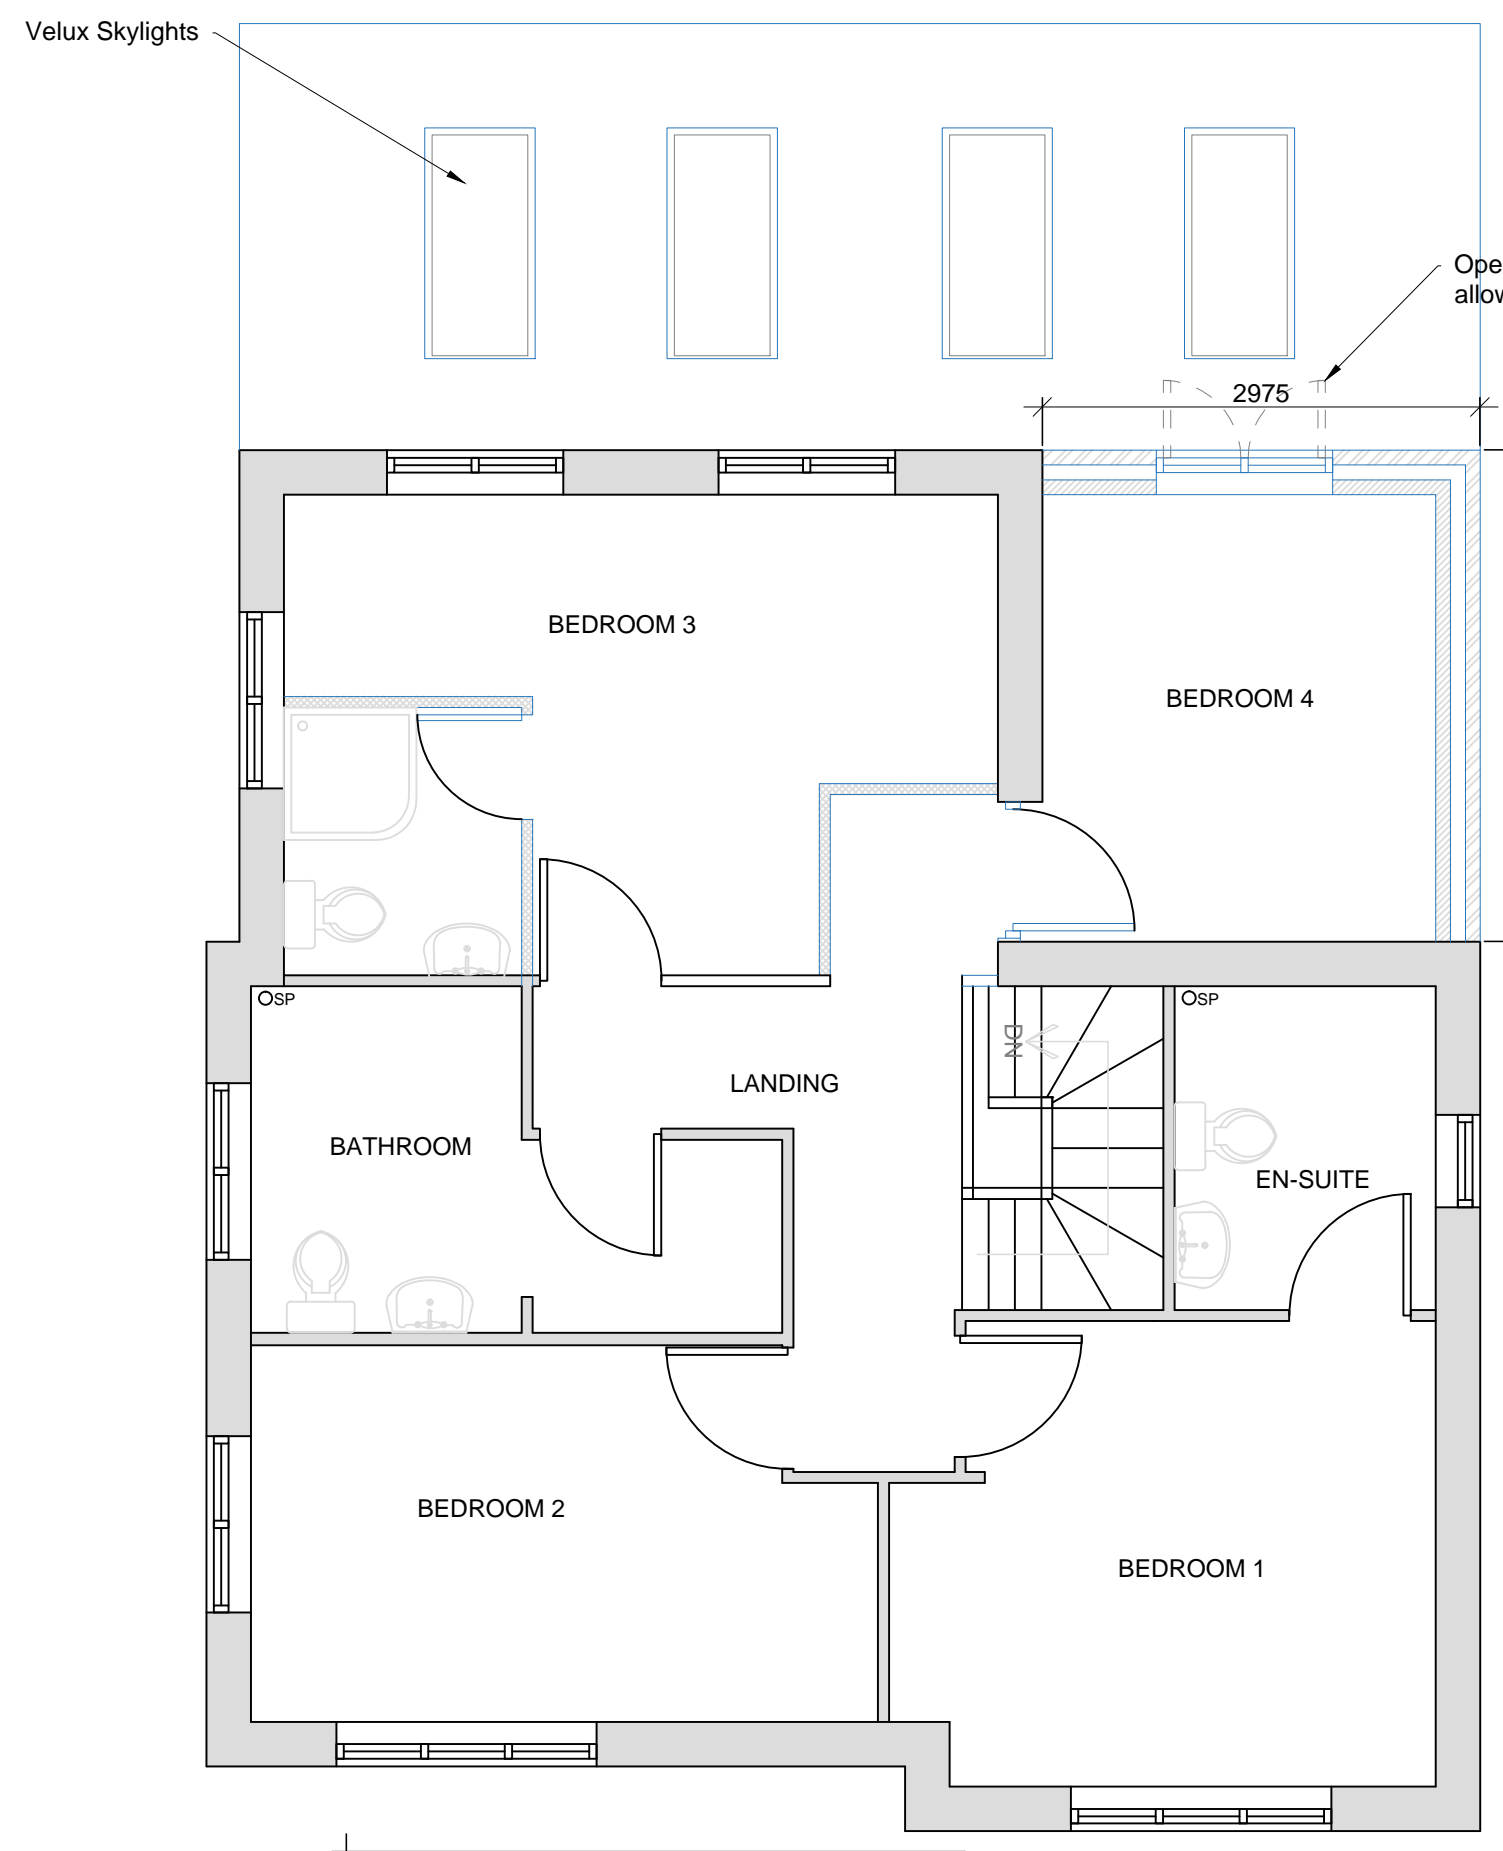

Proposed First Floor Plan
Scale - 1:50

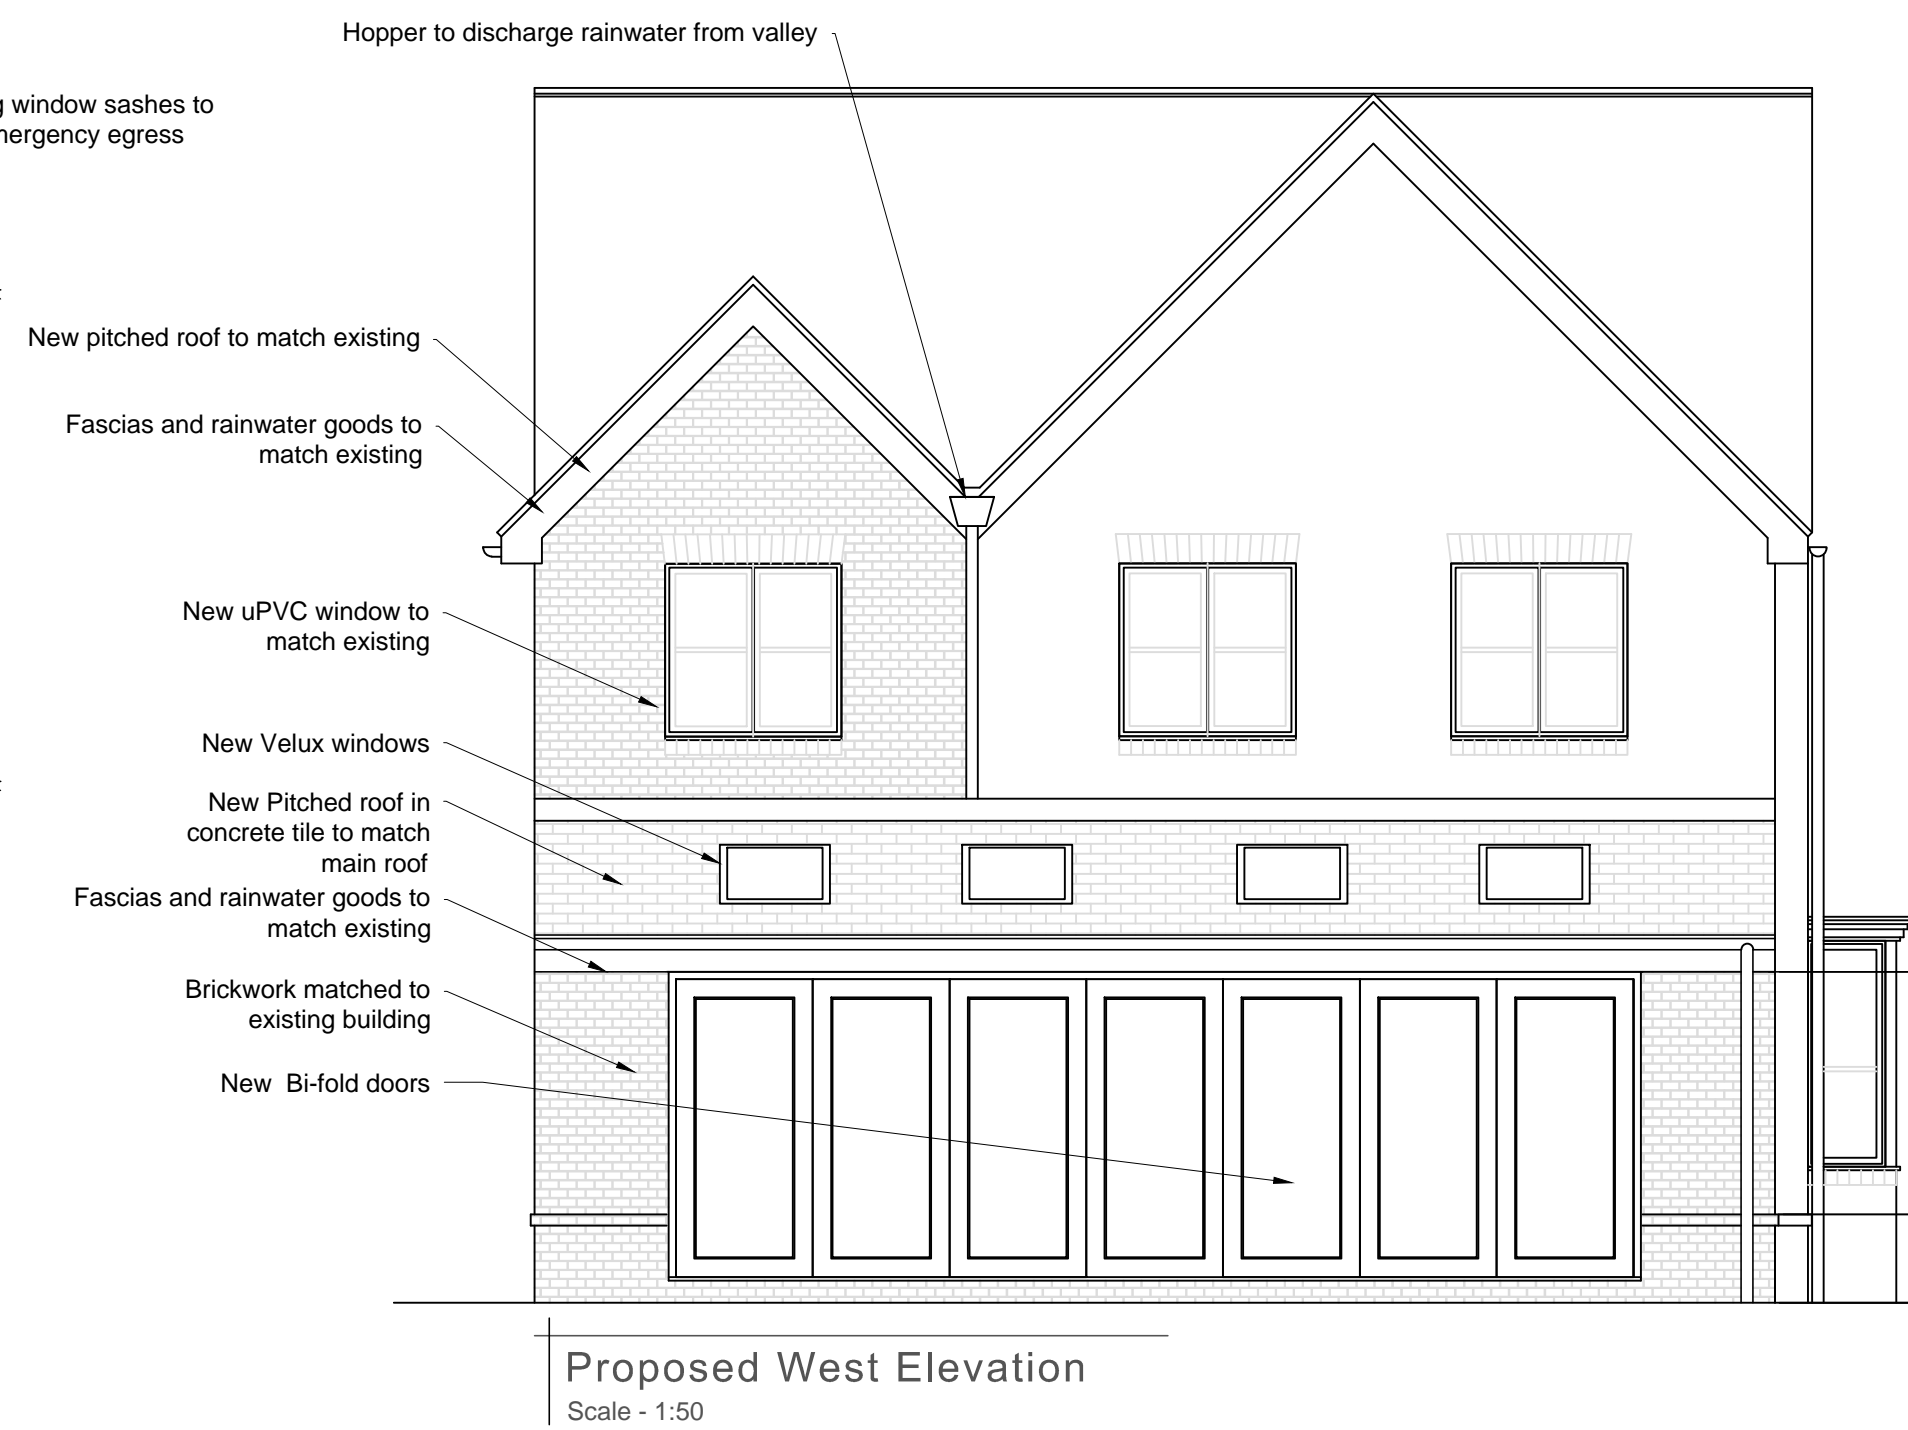

Proposed West Elevation
Scale - 1:50

F	KAT	KAT	30.07.2025	Windows and Bifold doors amended
E	KAT	KAT	22.07.2025	Roof Amended
D	KAT	KAT	18.05.2025	Building Control Amendments
C	KAT	KAT	12.05.2025	Bi-fold doors altered
B	KAT	KAT	18.04.2025	Dimensions Added
A	KAT	KAT	05.04.2025	Bi-fold doors altered

Rev	By	Chk'd	Date	Description
-----	----	-------	------	-------------

Project				
1 Northacre Drive, Clitheroe, BB7 9XT				

Drawing Title	
Extensions to Rear Existing & Proposed Plans & Elevations	

Drawn By	KAT	Date	31.03.25
----------	-----	------	----------

Checked By	KAT	Date	31.03.25
------------	-----	------	----------

Approved By	KAT	Date	31.03.25
-------------	-----	------	----------

Drawing Number	2501 / A / 001	Rev	F
----------------	----------------	-----	---

Drawing Scale	Various @ A1
---------------	--------------

Drawing Status	DESIGN
----------------	--------

1 Northacre Drive Rev 2.dwg