



NOTES
1 Do not scale this drawing.
2 Site dimensions to be taken.
3 Contract administrator to be notified of any discrepancies prior to ordering of equipment and/or materials.

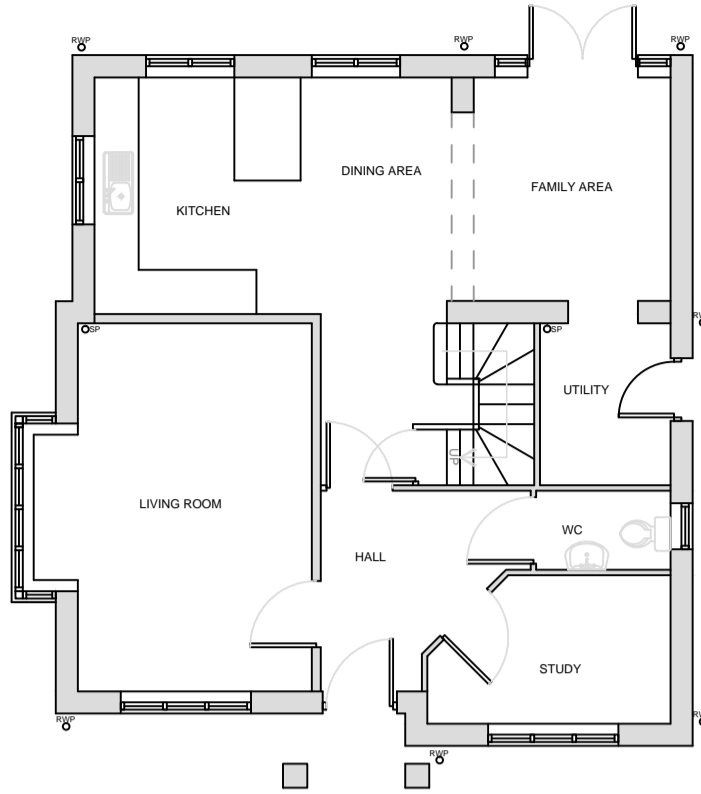

Existing Ground Floor Plan
Scale - 1:100

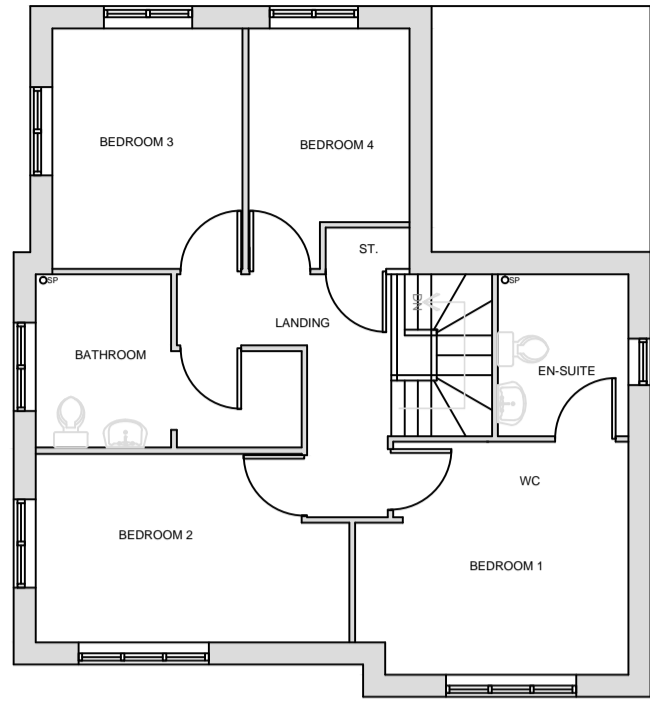

Existing First Floor Plan
Scale - 1:100




Ex West Elev.
Scale - 1:100




Ex South Elev.
Scale - 1:100



Ex East Elev.
Scale - 1:100

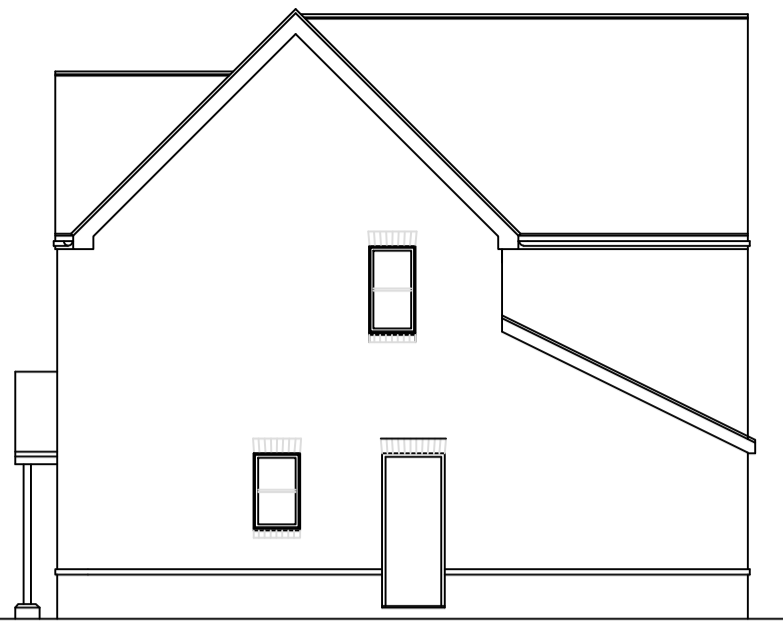


Ex North Elev.
Scale - 1:100

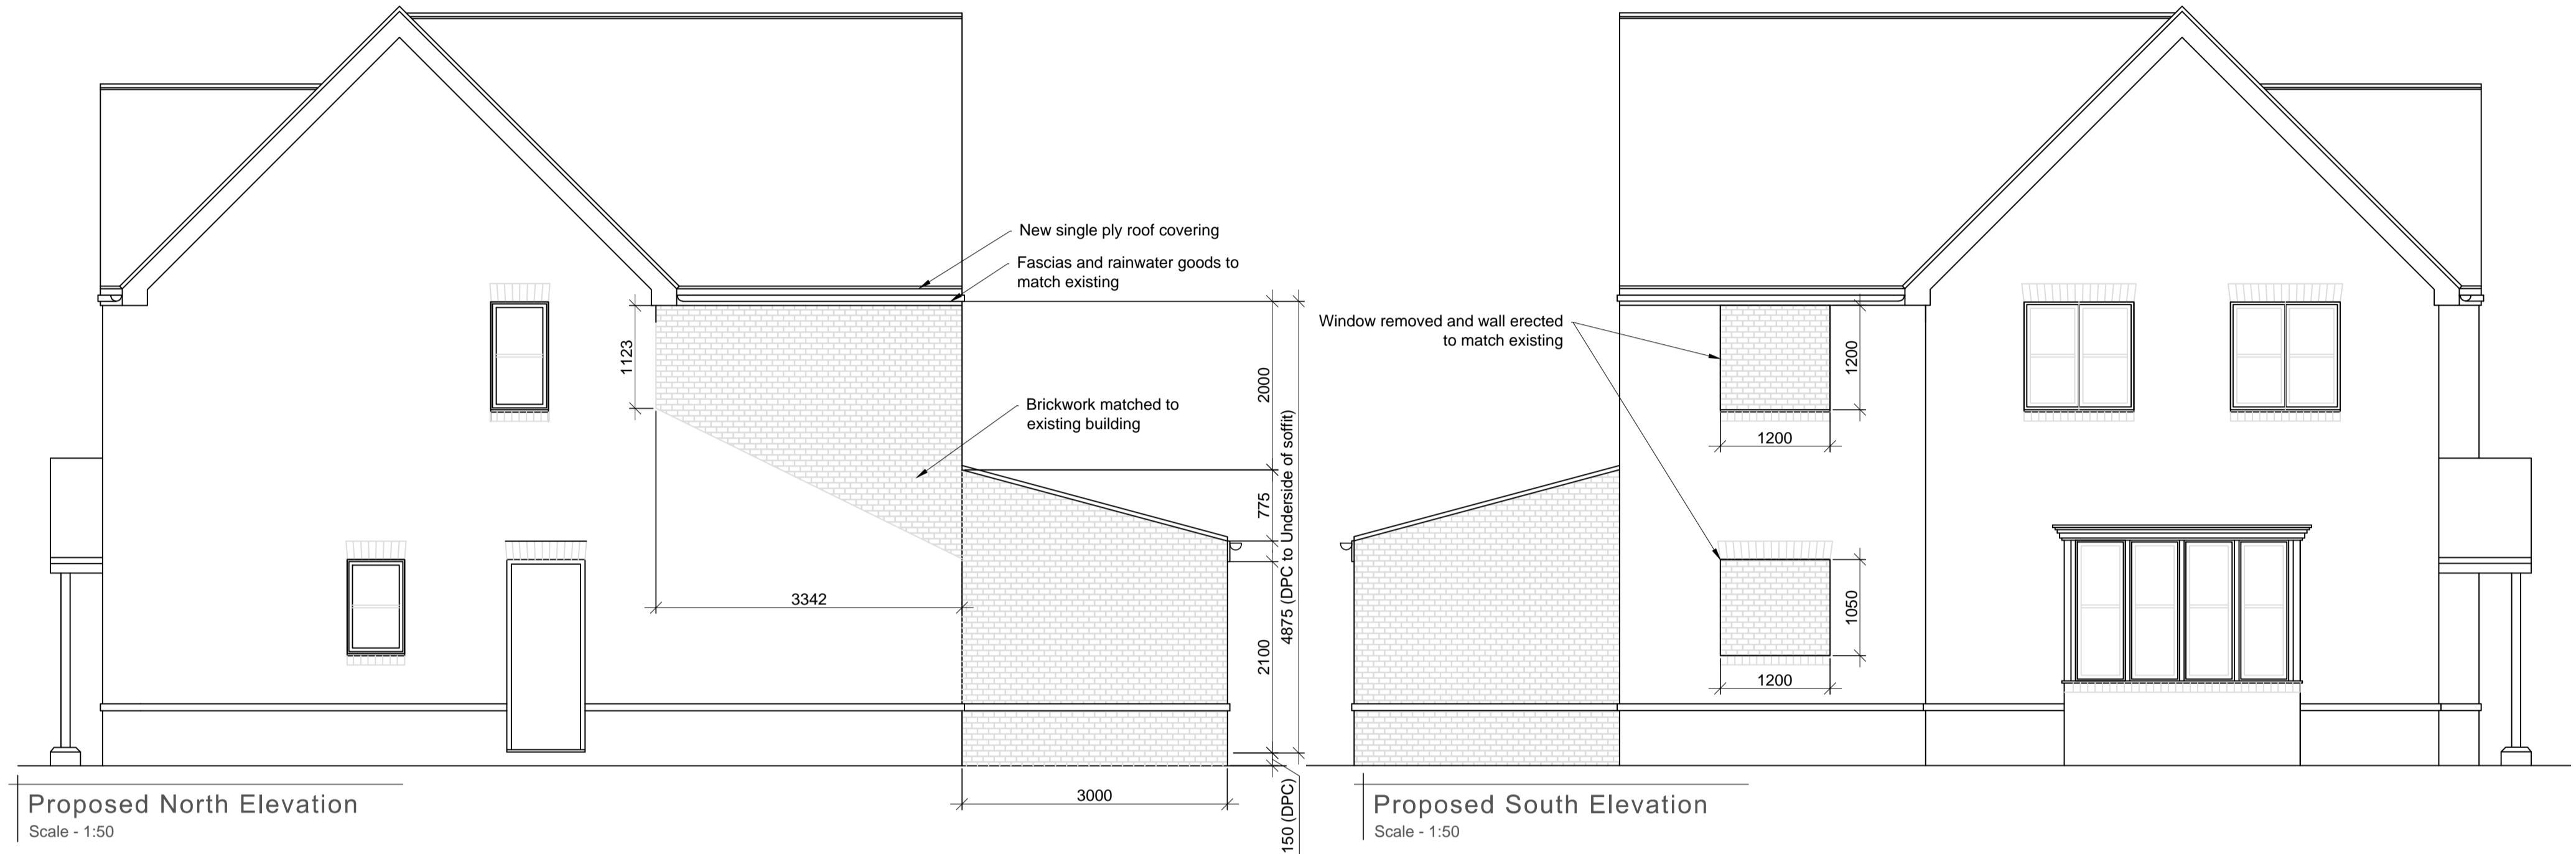


Proposed North Elevation
Scale - 1:50


Proposed South Elevation
Scale - 1:50

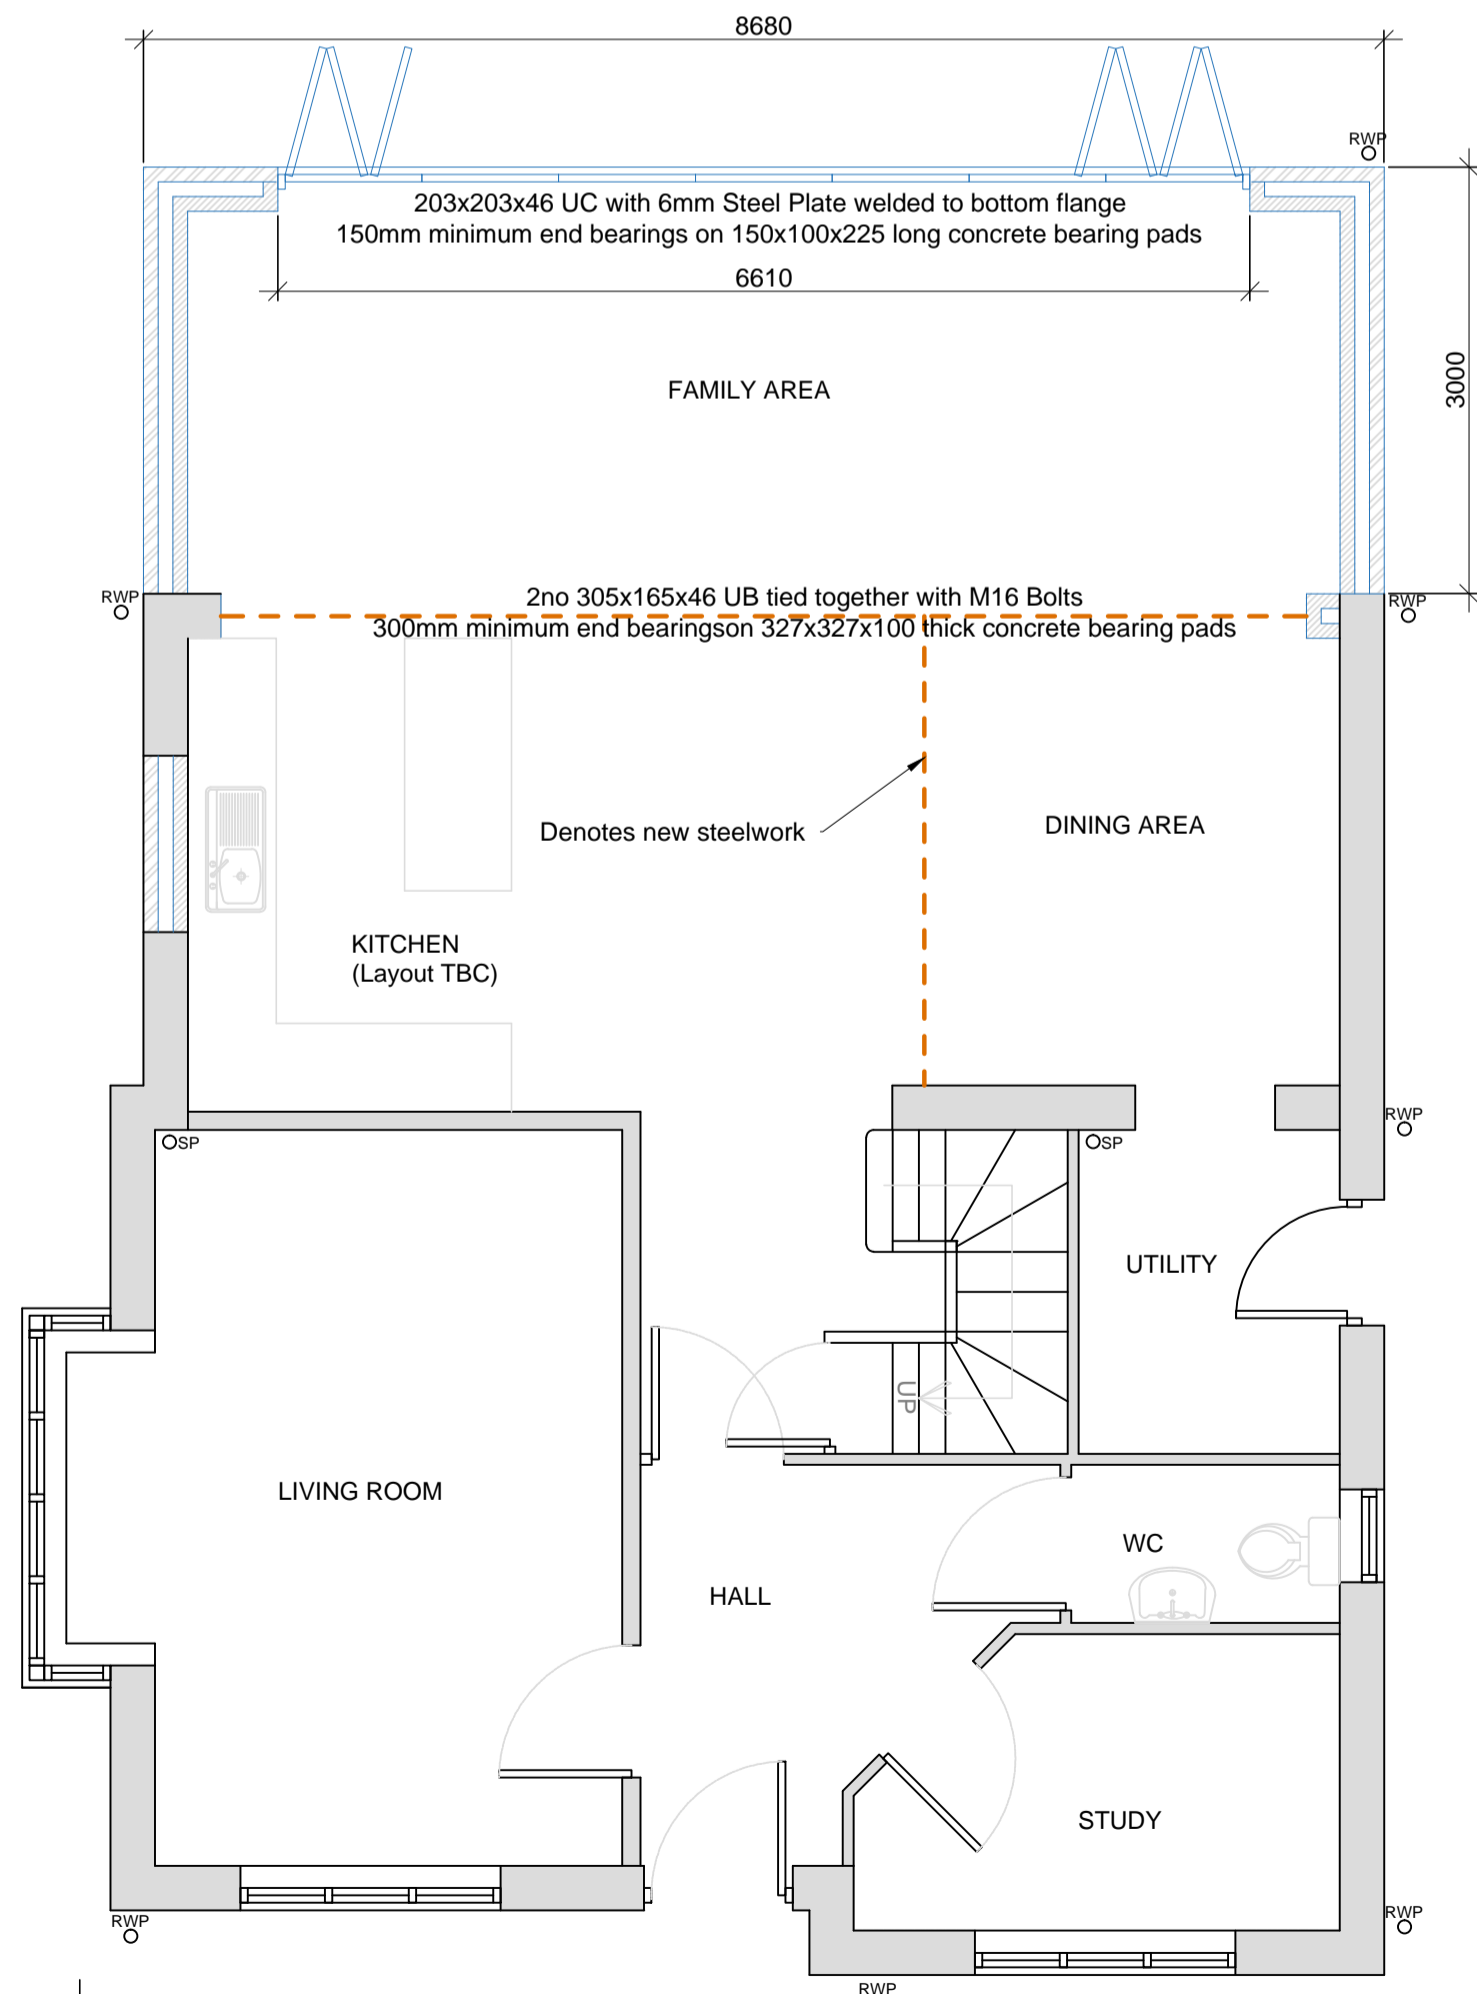

Proposed Ground Floor Plan
Scale - 1:50

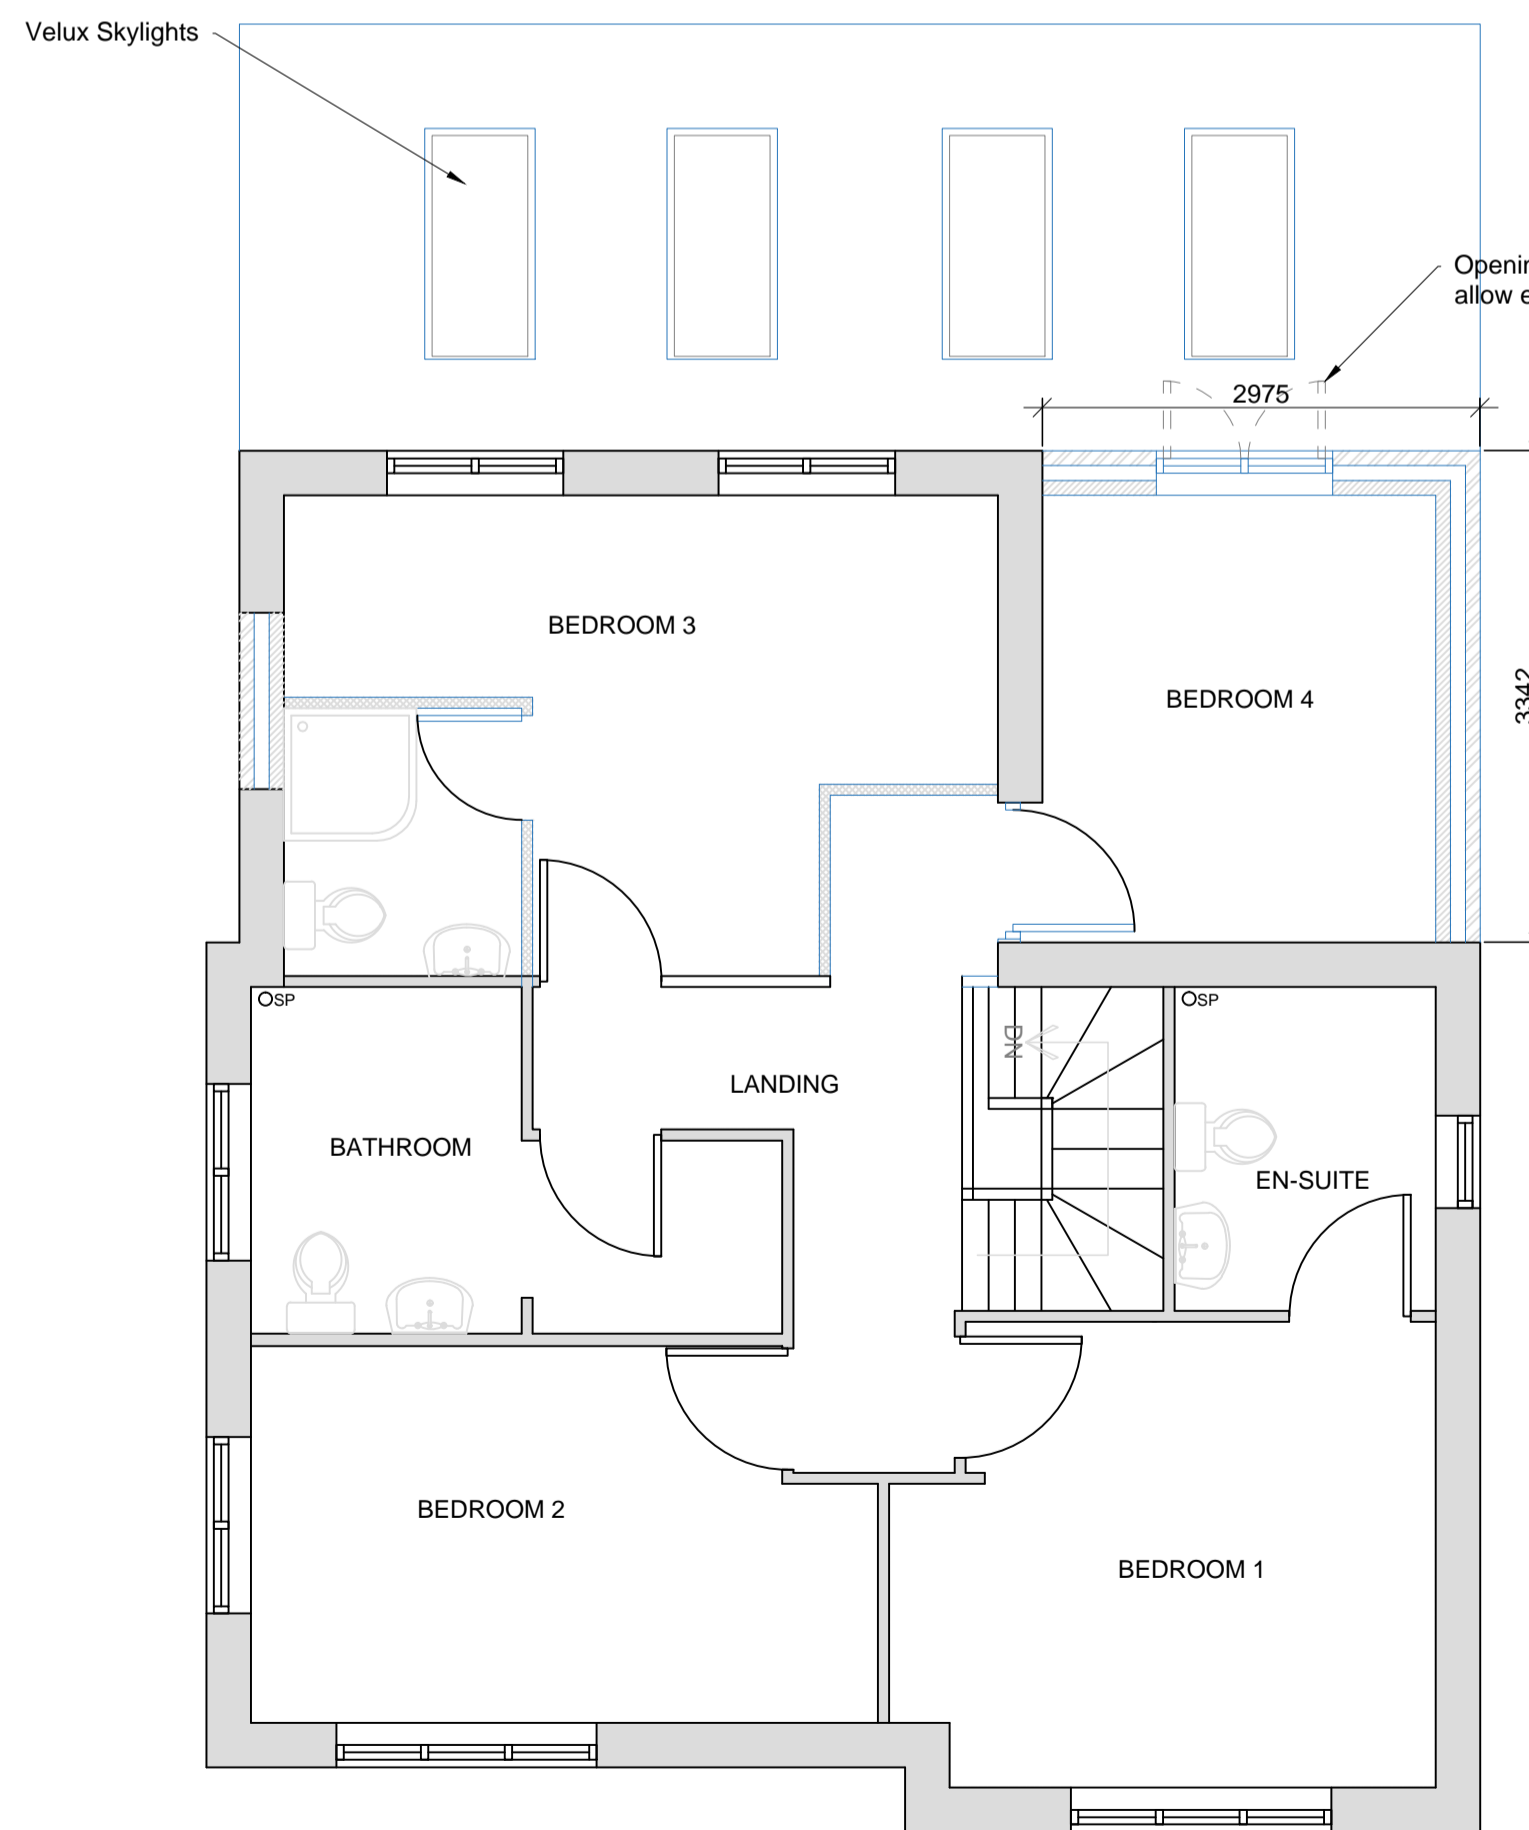

Proposed First Floor Plan
Scale - 1:50

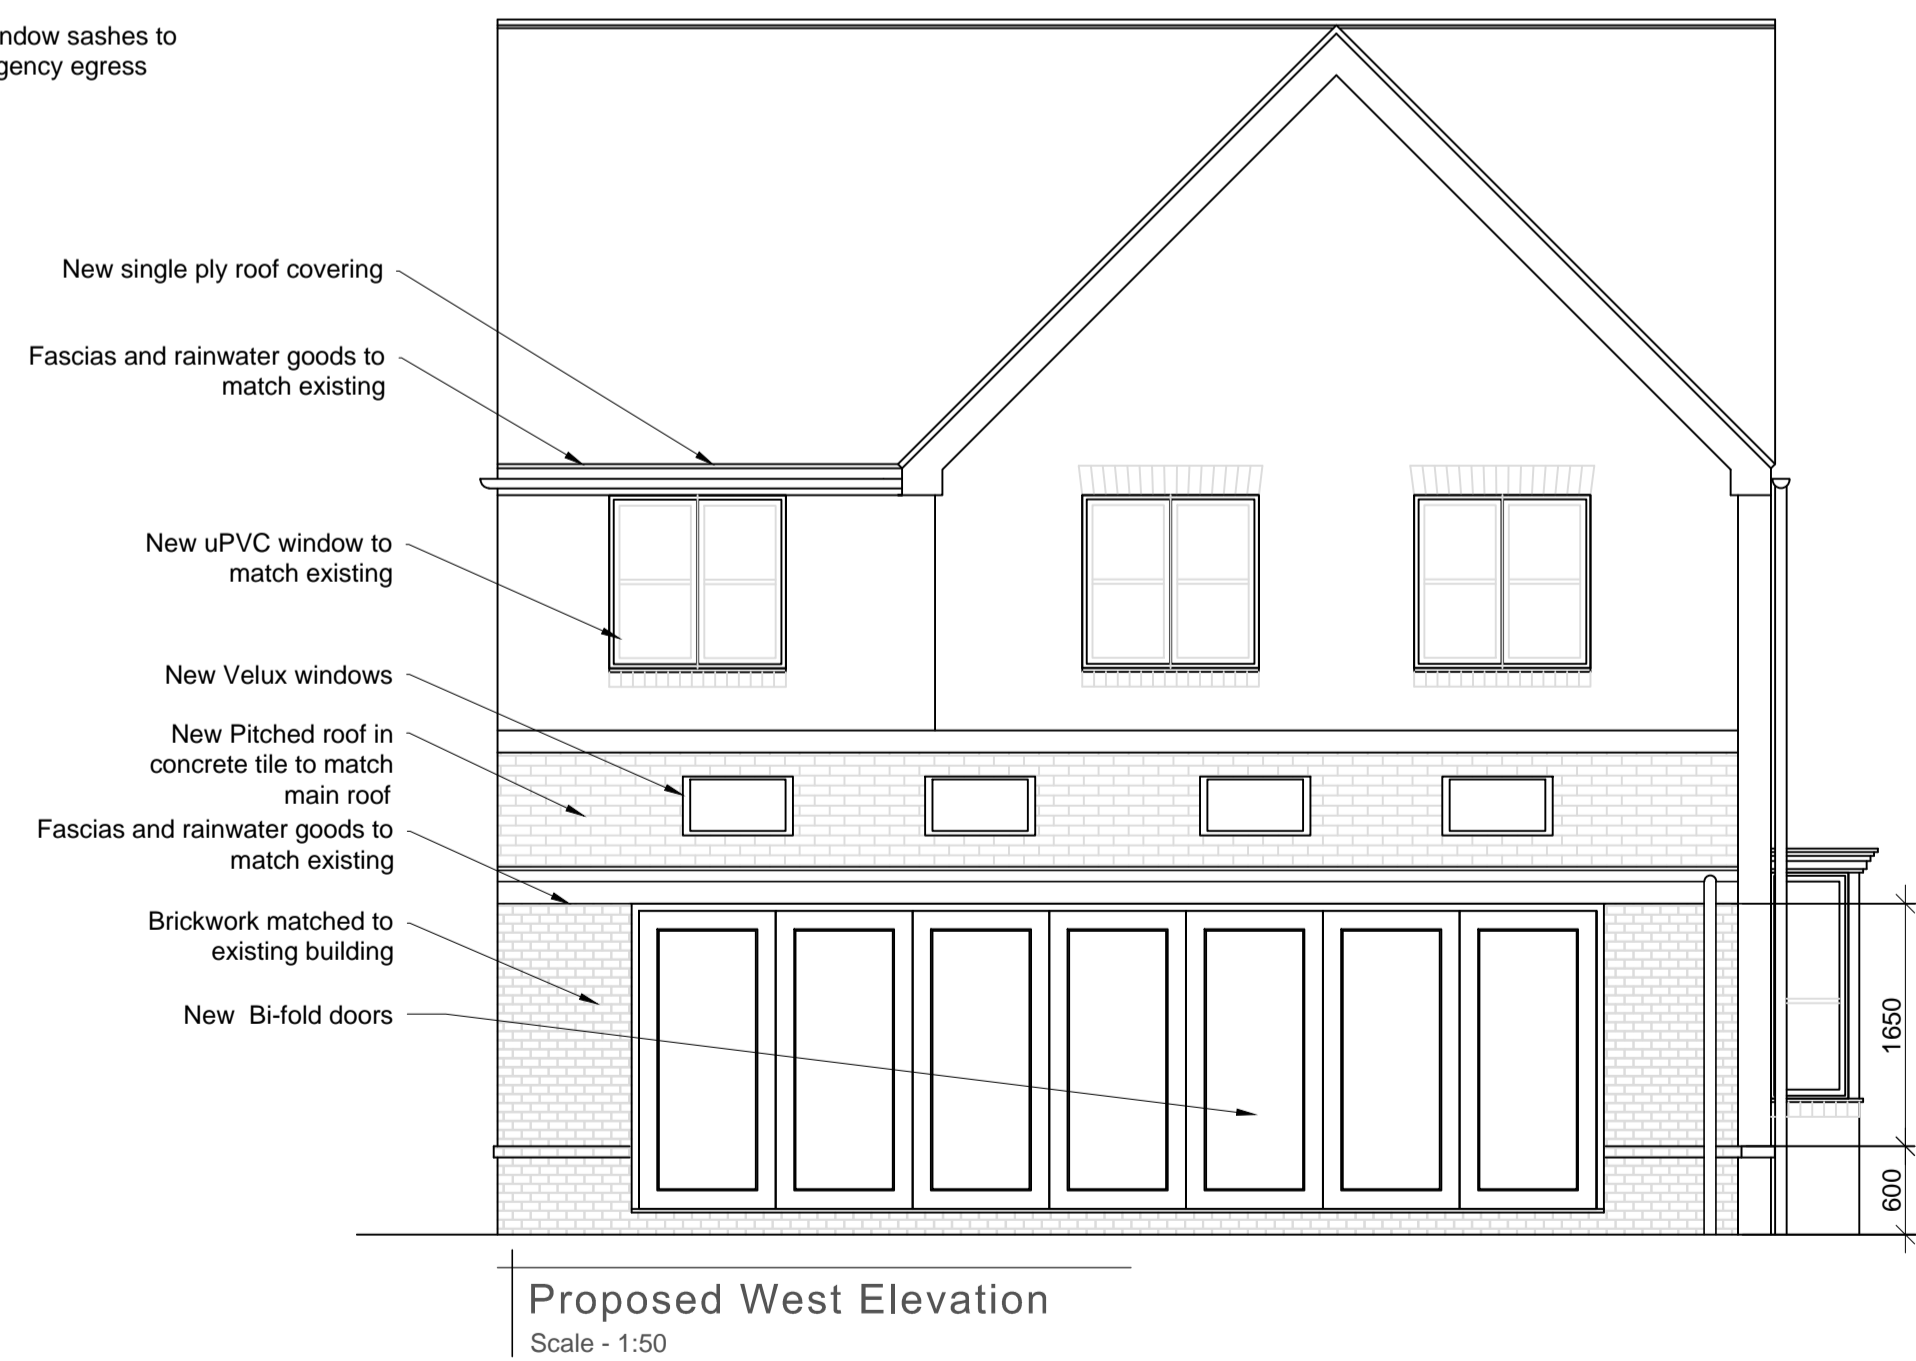

Proposed West Elevation
Scale - 1:50

D	KAT	KAT	18.05.2025	Building Control Amendments
C	KAT	KAT	12.05.2025	Bi-fold doors altered
B	KAT	KAT	18.04.2025	Dimensions Added
A	KAT	KAT	05.04.2025	Bi-fold doors altered
Rev	By	Chk'd	Date	Description
Project				
1 Northacre Drive, Clitheroe, BB7 9XT				
Drawing Title				
Extensions to Rear Existing & Proposed Plans & Elevations				
Drawn By KAT			Date 31.03.25	
Checked By KAT			Date 31.03.25	
Approved By KAT			Date 31.03.25	
Drawing Number 2501 / A / 001				Rev D
Drawing Scale Various @ A1				
Drawing Status				
DESIGN				