


This drawing is to be read in conjunction with all relevant Architect, consultants' and specialist drawings and specifications. The Architect is to be notified of any discrepancies before proceeding. Do not scale from this drawing. All dimensions and levels are to be checked on site. This drawing is subject to copyright. All work carried out before Planning and Building Permission has been granted is at the contractor's risk.


1:50 SCALE 0 1 2 3m





**EXISTING REAR (NORTH WEST) ELEVATION**  
Scale 1:50

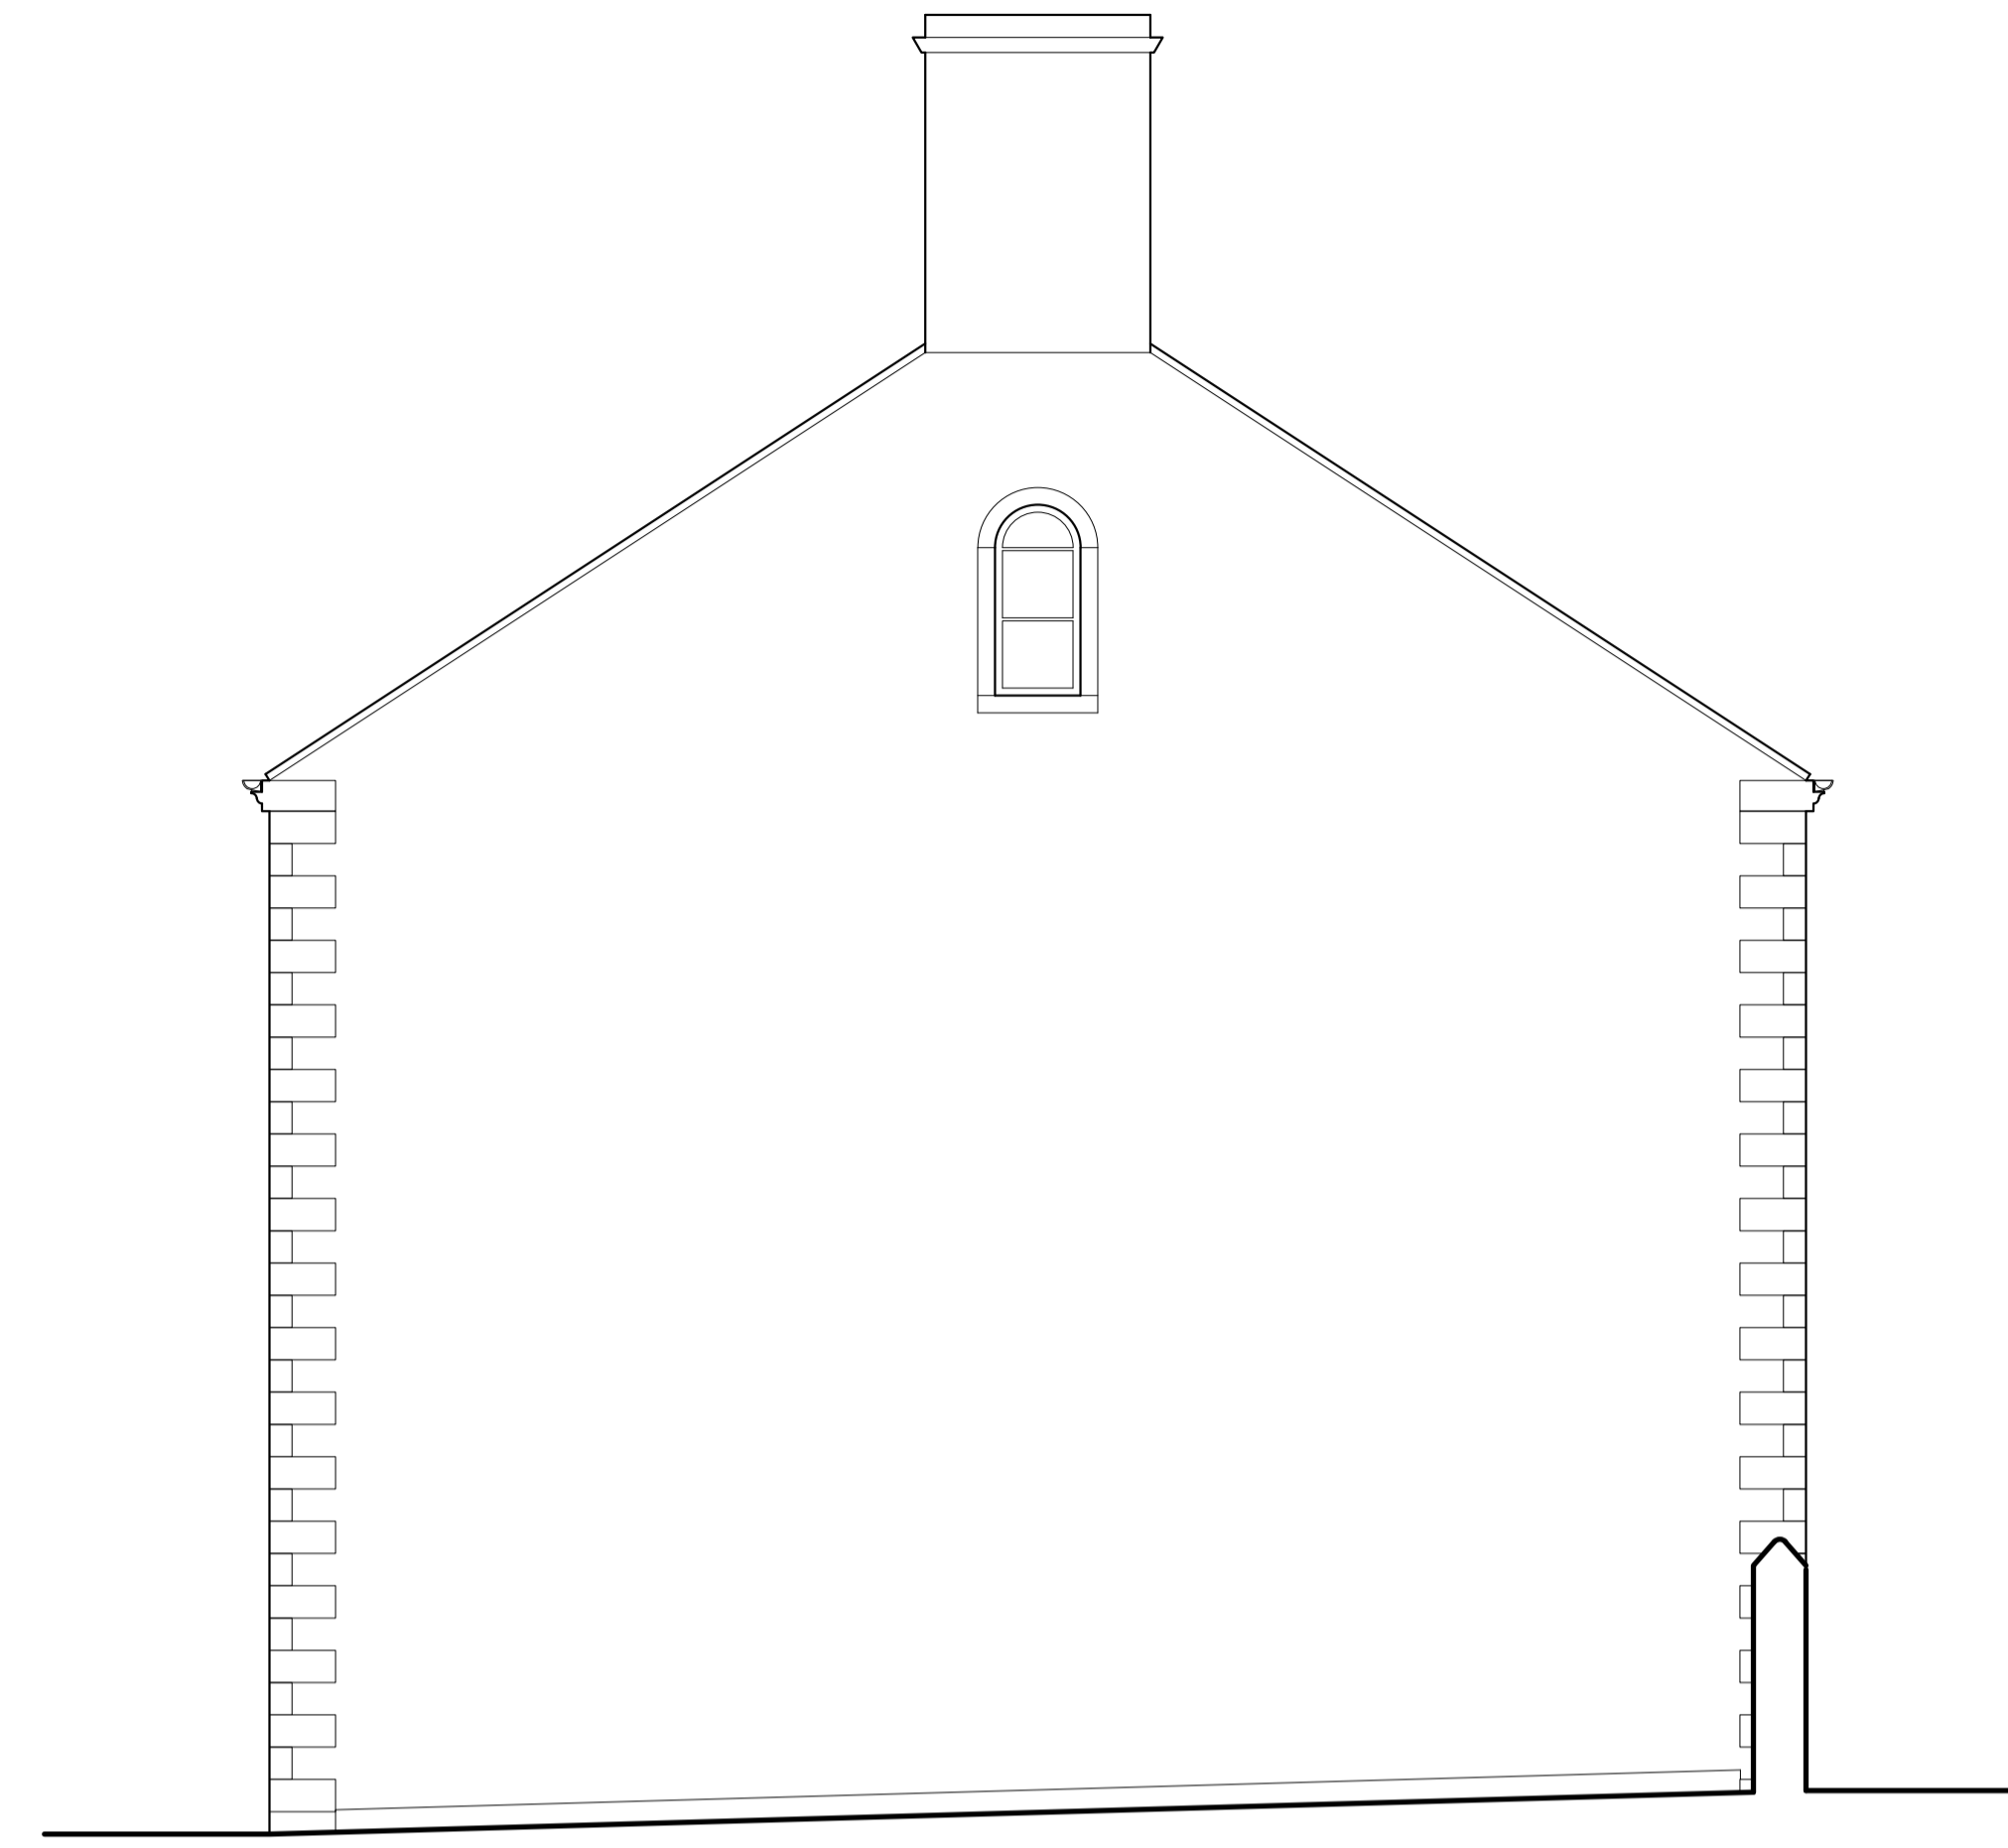

**EXISTING SIDE (SOUTH WEST) ELEVATION**  
Scale 1:50

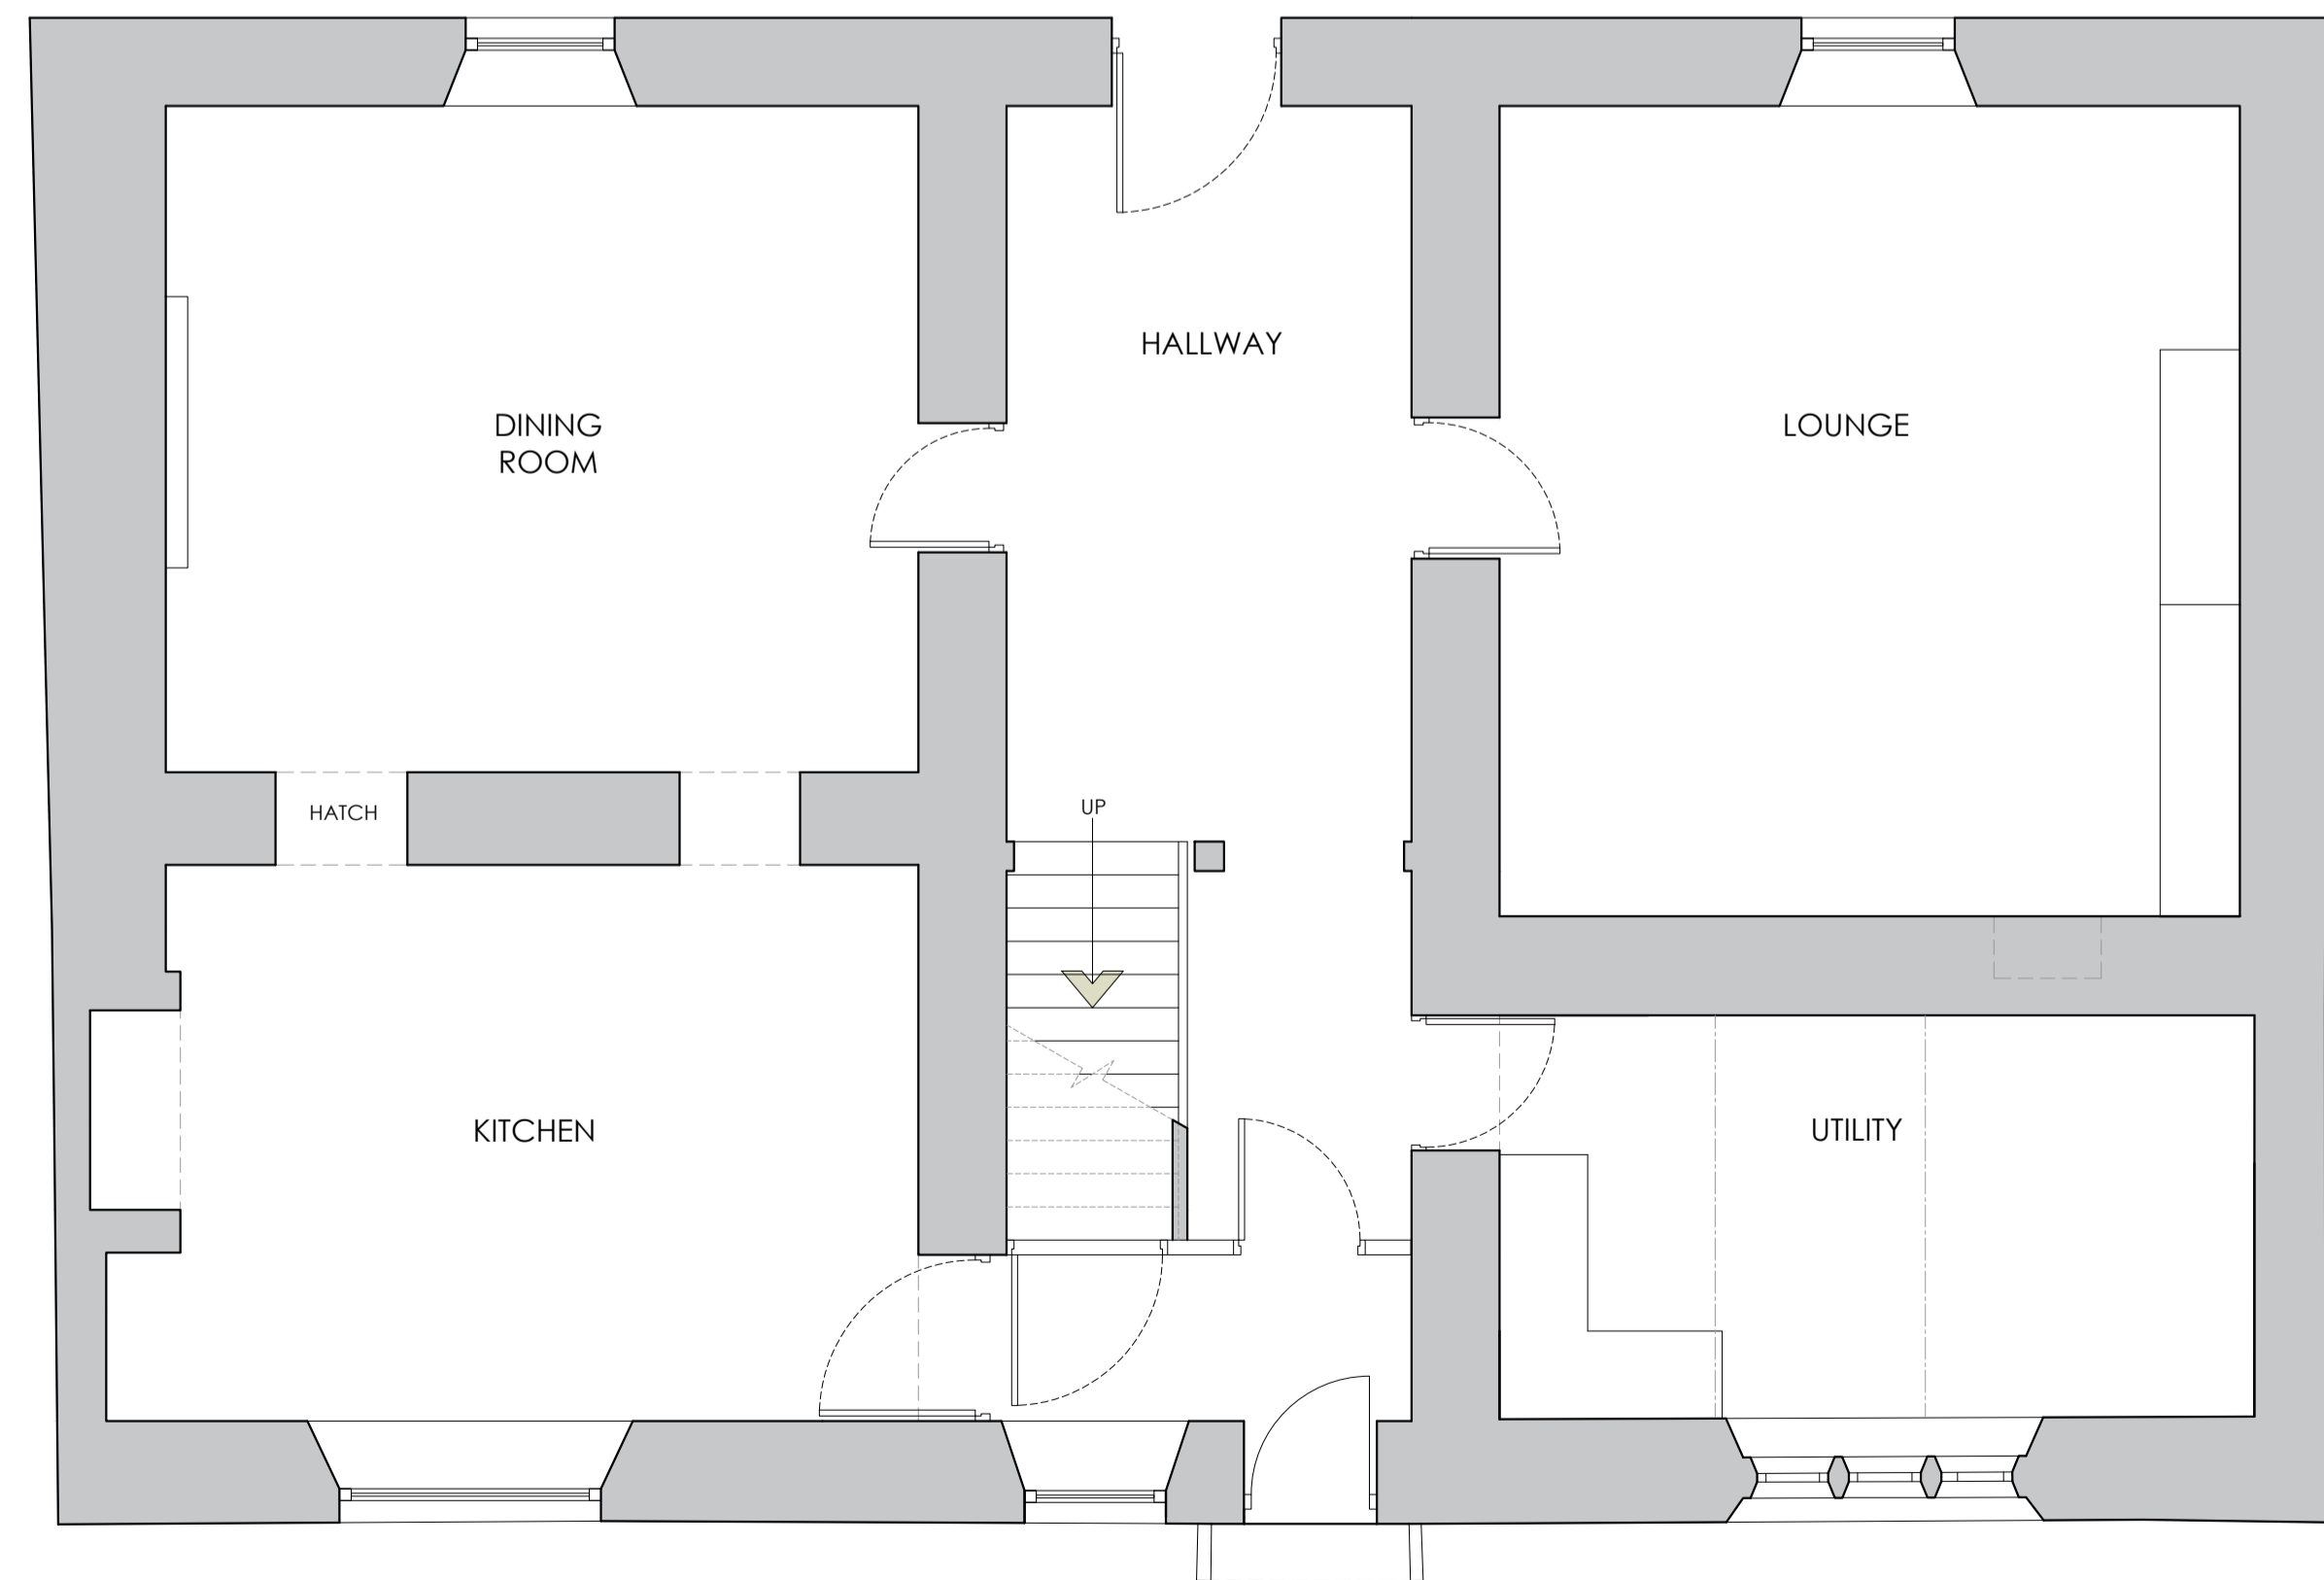

**EXISTING GROUND FLOOR PLAN**  
Scale 1:50

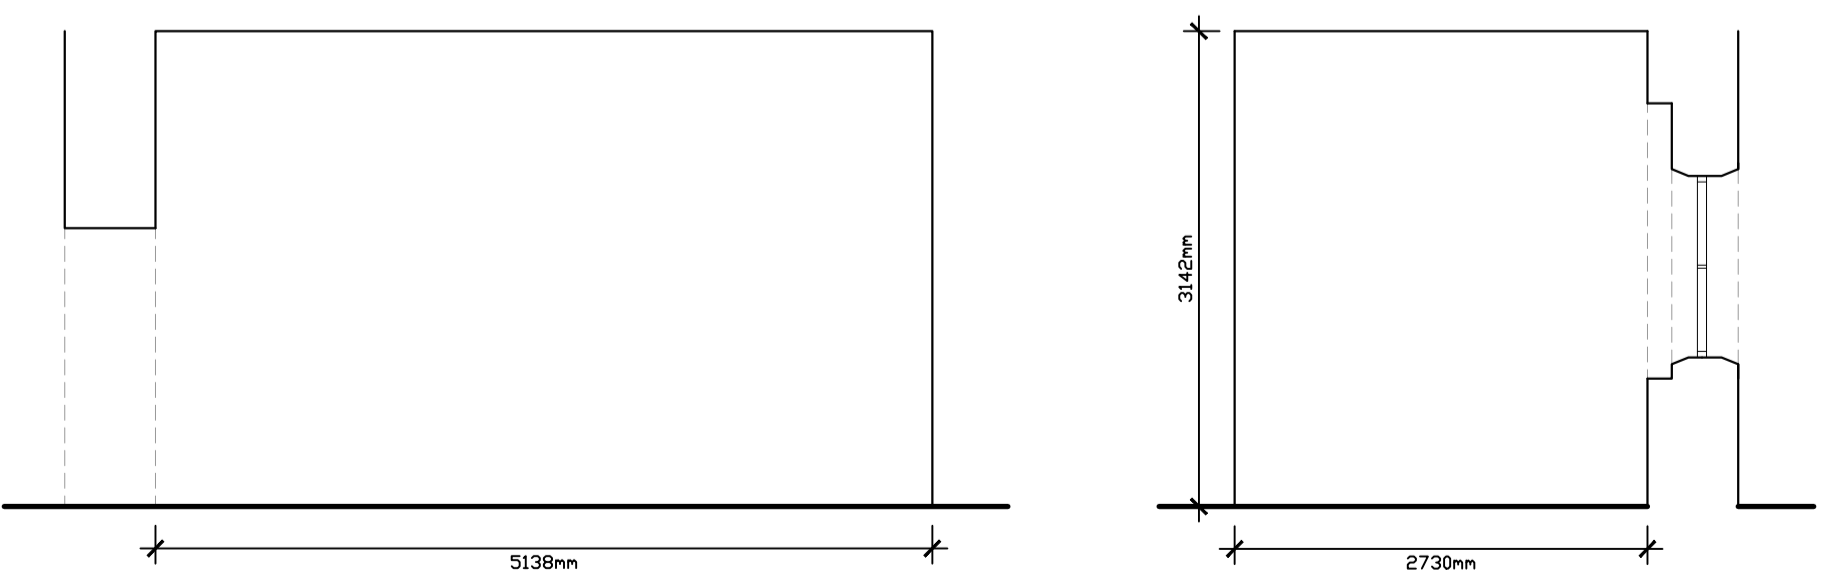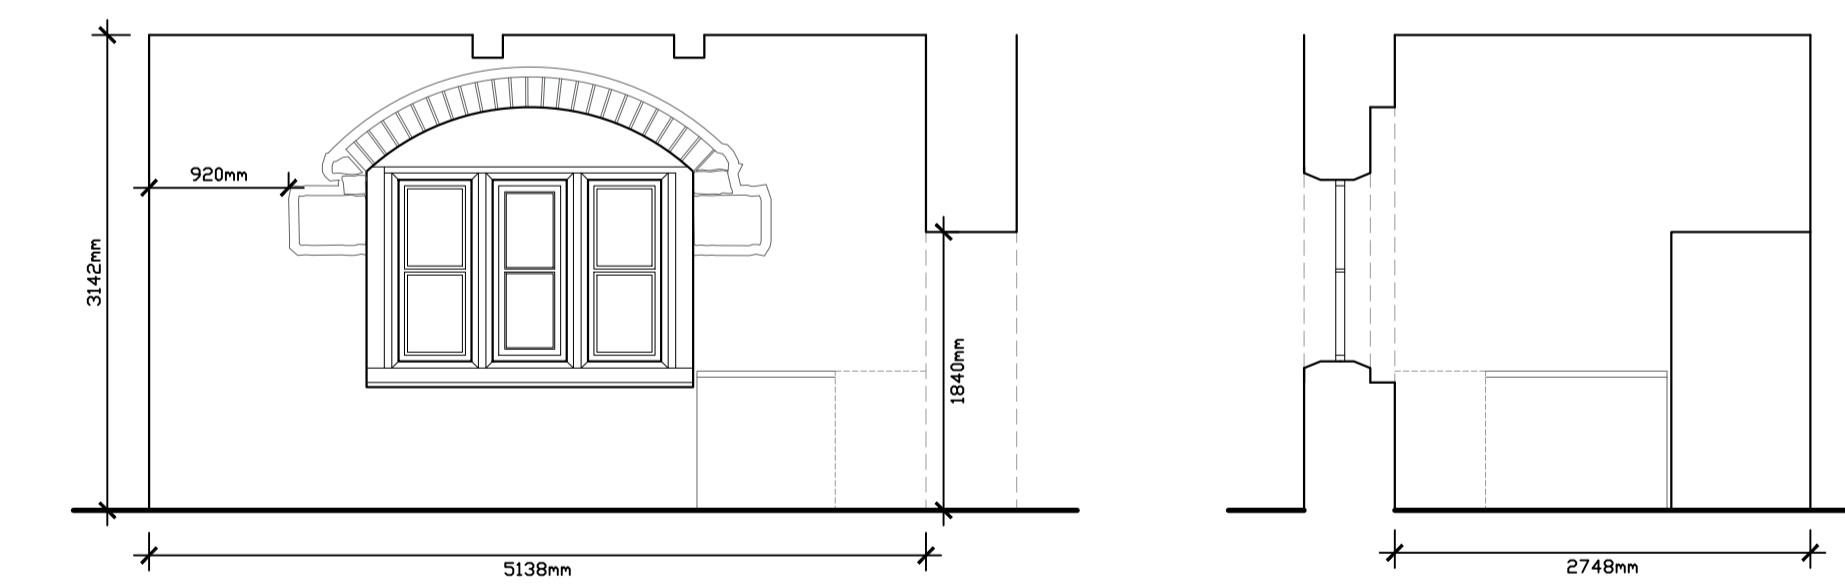

**EXISTING UTILITY ROOM ELEVATIONS**  
Scale 1:50

Rev B: Room Elevations added. 06.05.2025

Client  
**Mr and Mrs O'Gorman**

Job Title  
**Proposed Internal Alterations at  
Eaves House Farm  
West Bradford  
Clitheroe  
BB7 3JF**

Drawing Title  
**Existing Ground Floor  
Plan & External Elevations.**

Scale	Date	Drawn
1:50 @A1	OCT '23	TdM

**spa**  
ARCHITECTS  
SUNDERLAND PEACOCK & ASSOCIATES LTD.  
HAZELMERE, PEARLICO ROAD, CLITHEROE  
LANCASHIRE, BB7 2JG  
T 01200 423178 F 01200 427328  
E info@sunderlandpeacock.com  
www.sunderlandpeacock.com

**6955 -E01B**