




This drawing is to be read in conjunction with all relevant Architect, consultants' and specialists' drawings and specifications. The Architect is to be notified of any discrepancies before proceeding. Do not scale from this drawing. All dimensions and levels are to be checked on site. This drawing is subject to copyright. All work carried out before Planning and Building Permission has been granted is at the contractor/client's risk. Note: proposed drawing based on OS dwg information. All illustrated dimensions are approximate and all site dimensions are to be checked on site and subject to site survey.

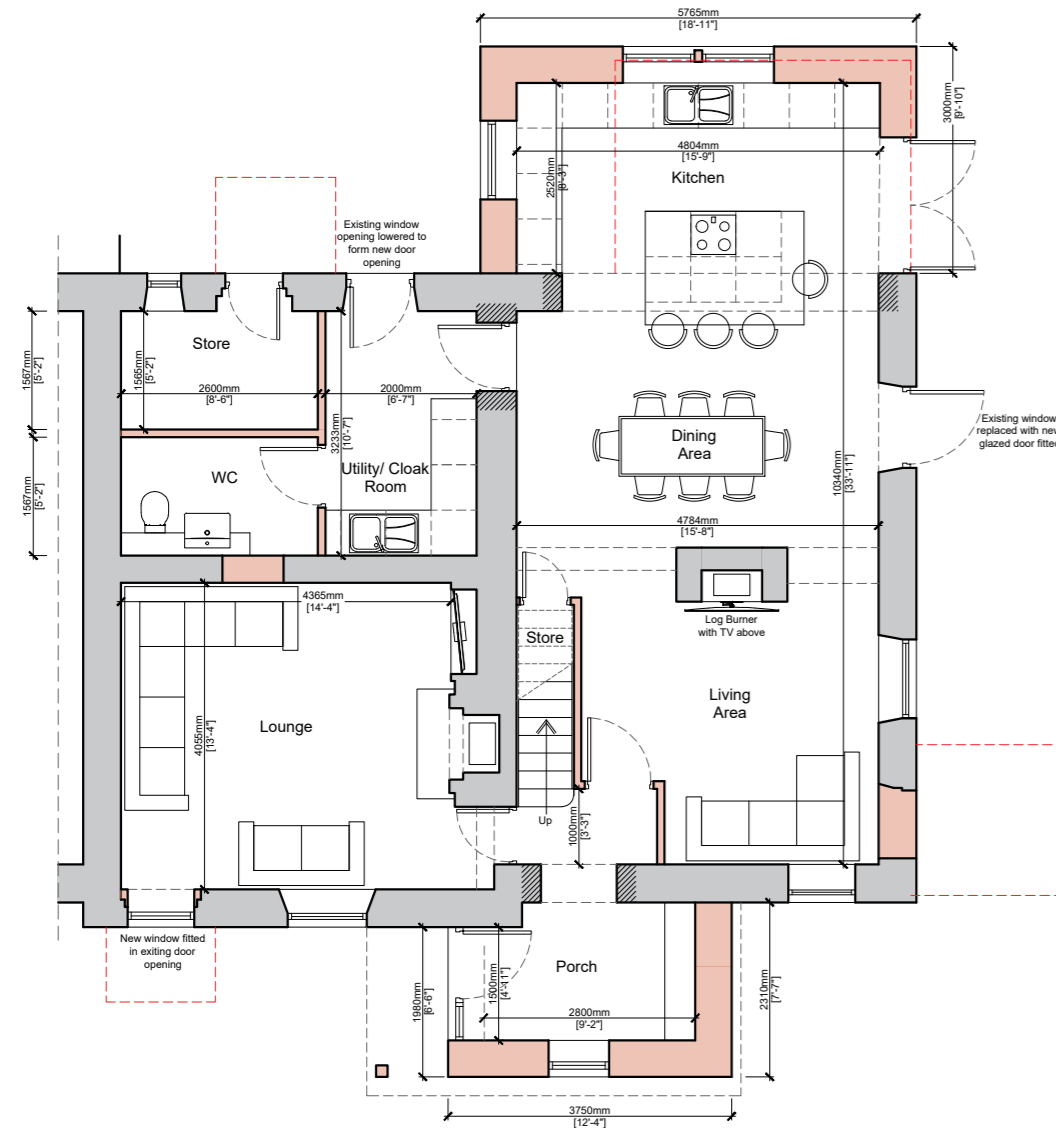


Proposed Ground Floor Plan Scale 1:100

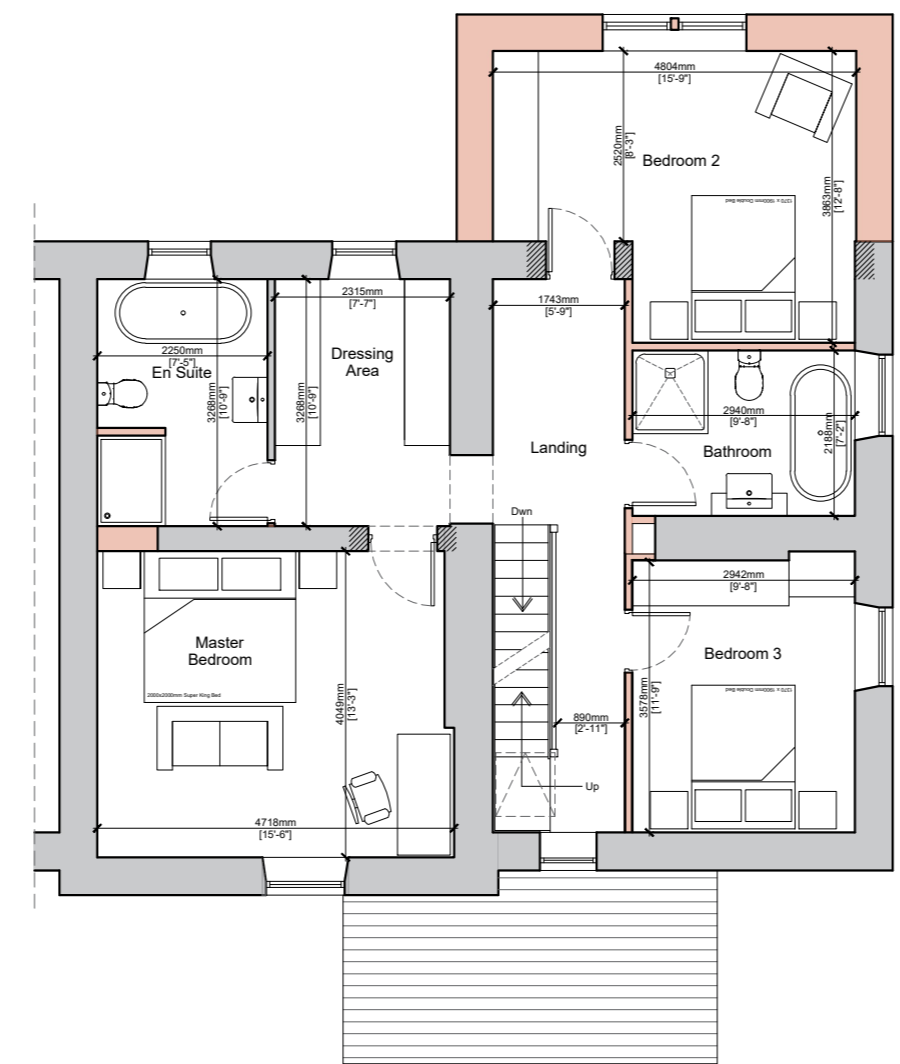

Proposed First Floor Plan Scale 1:100

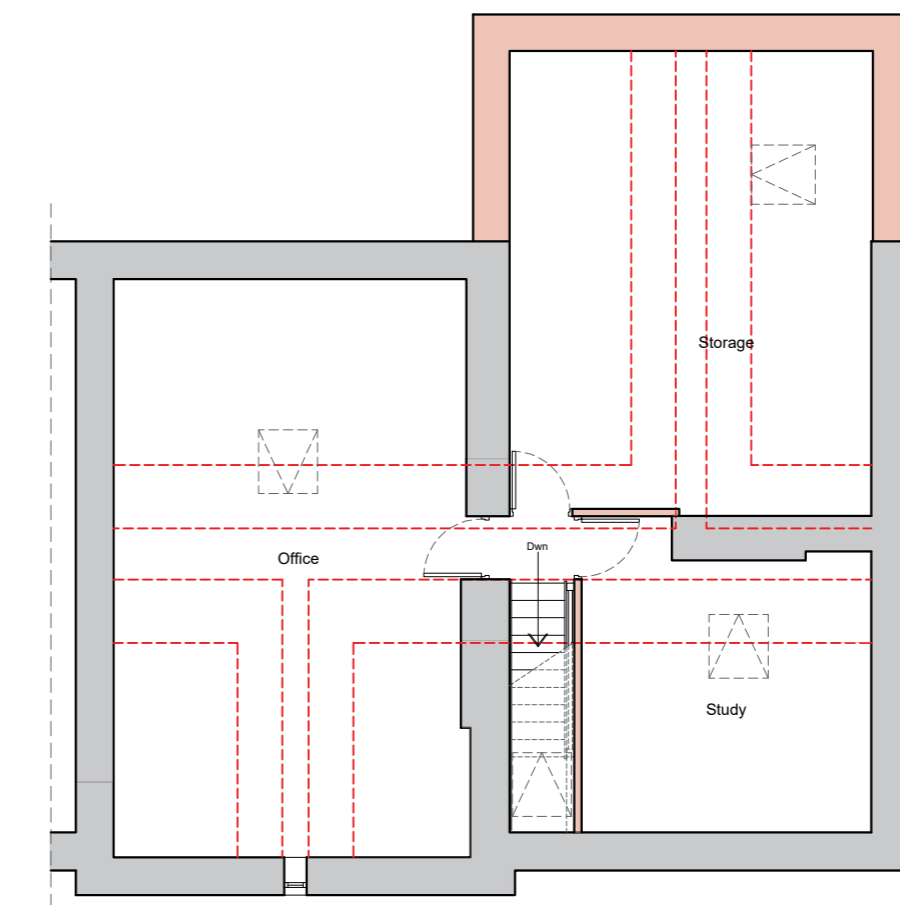

Proposed Second Floor Plan Scale 1:100

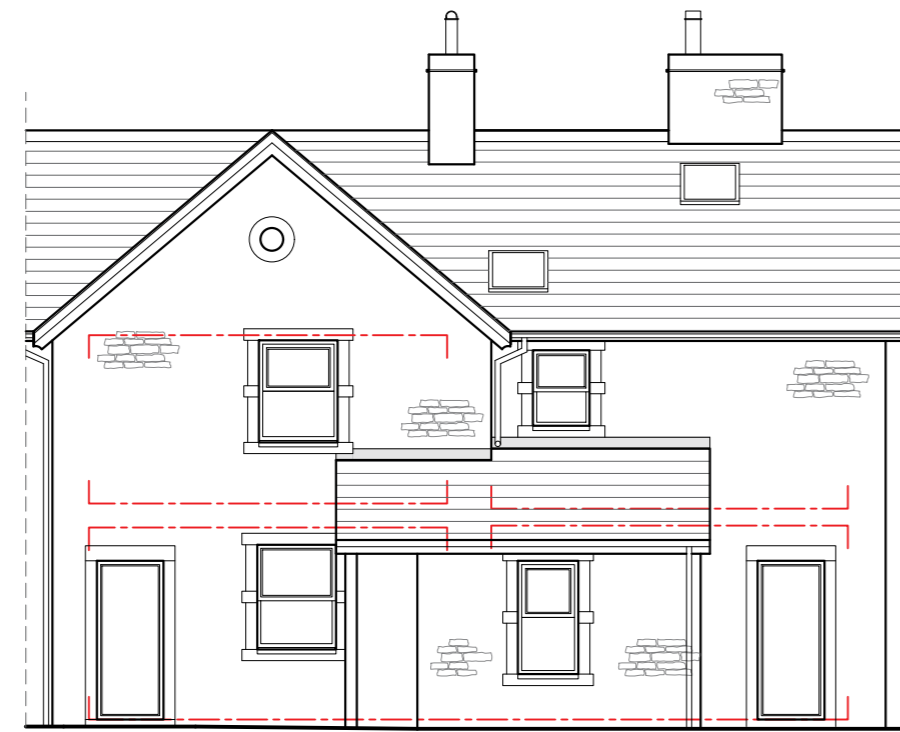


Proposed South West Facing Elevation Scale 1:100



Proposed South East Facing Elevation Scale 1:100



Proposed North East Facing Elevation Scale 1:100

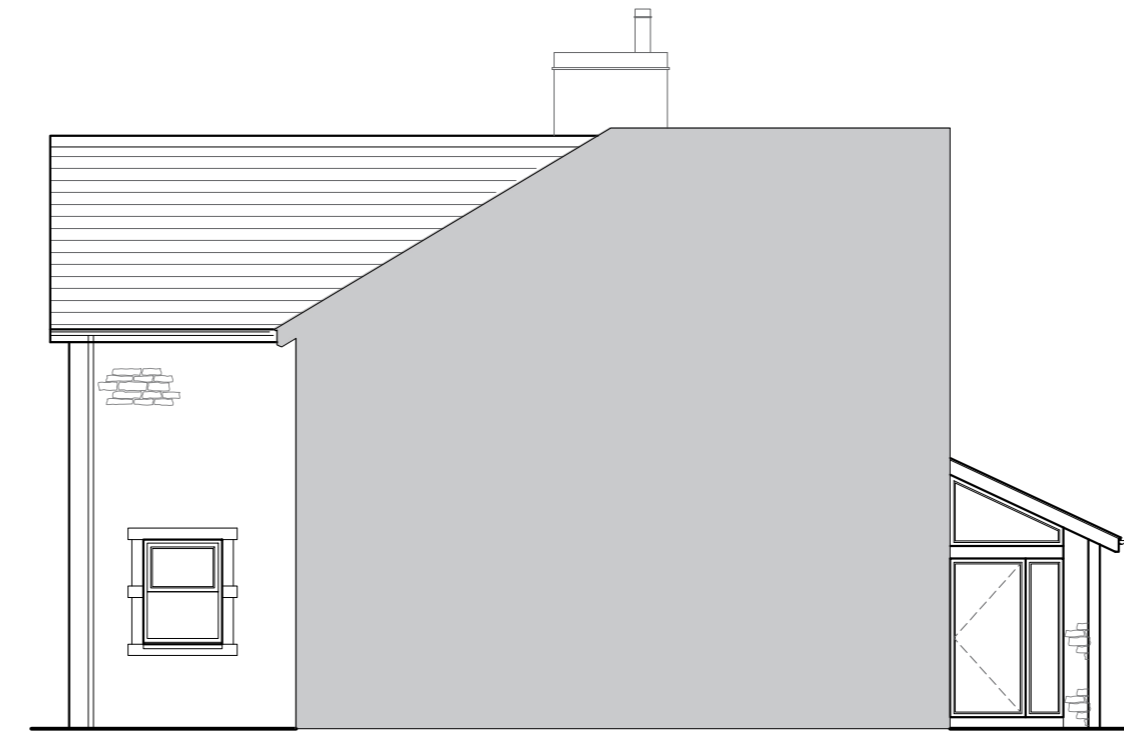

Proposed North East Facing Elevation Scale 1:100

Client
Mr And Mrs P Tomlinson

Job Title
Proposed Extensions and Alterations to
4&5 Brookside, Holden
Bolton by Bowland

Drawing Title
Proposed Floor Plans And Elevations

Scale 1:100 @ A2	Date April 2025	Drawn CC
---------------------	--------------------	-------------

spa
SUNDERLAND PEACOCK ARCHITECTS

SUNDERLAND PEACOCK & ASSOCIATES LTD.
HAZELMERE, PIMLICO ROAD, CLITHEROE
LANCASHIRE, BB7 2JG
T 01200 423178 F 01200 427328
E info@sunderlandpeacock.com
www.sunderlandpeacock.com

7212 -P03 REV -