
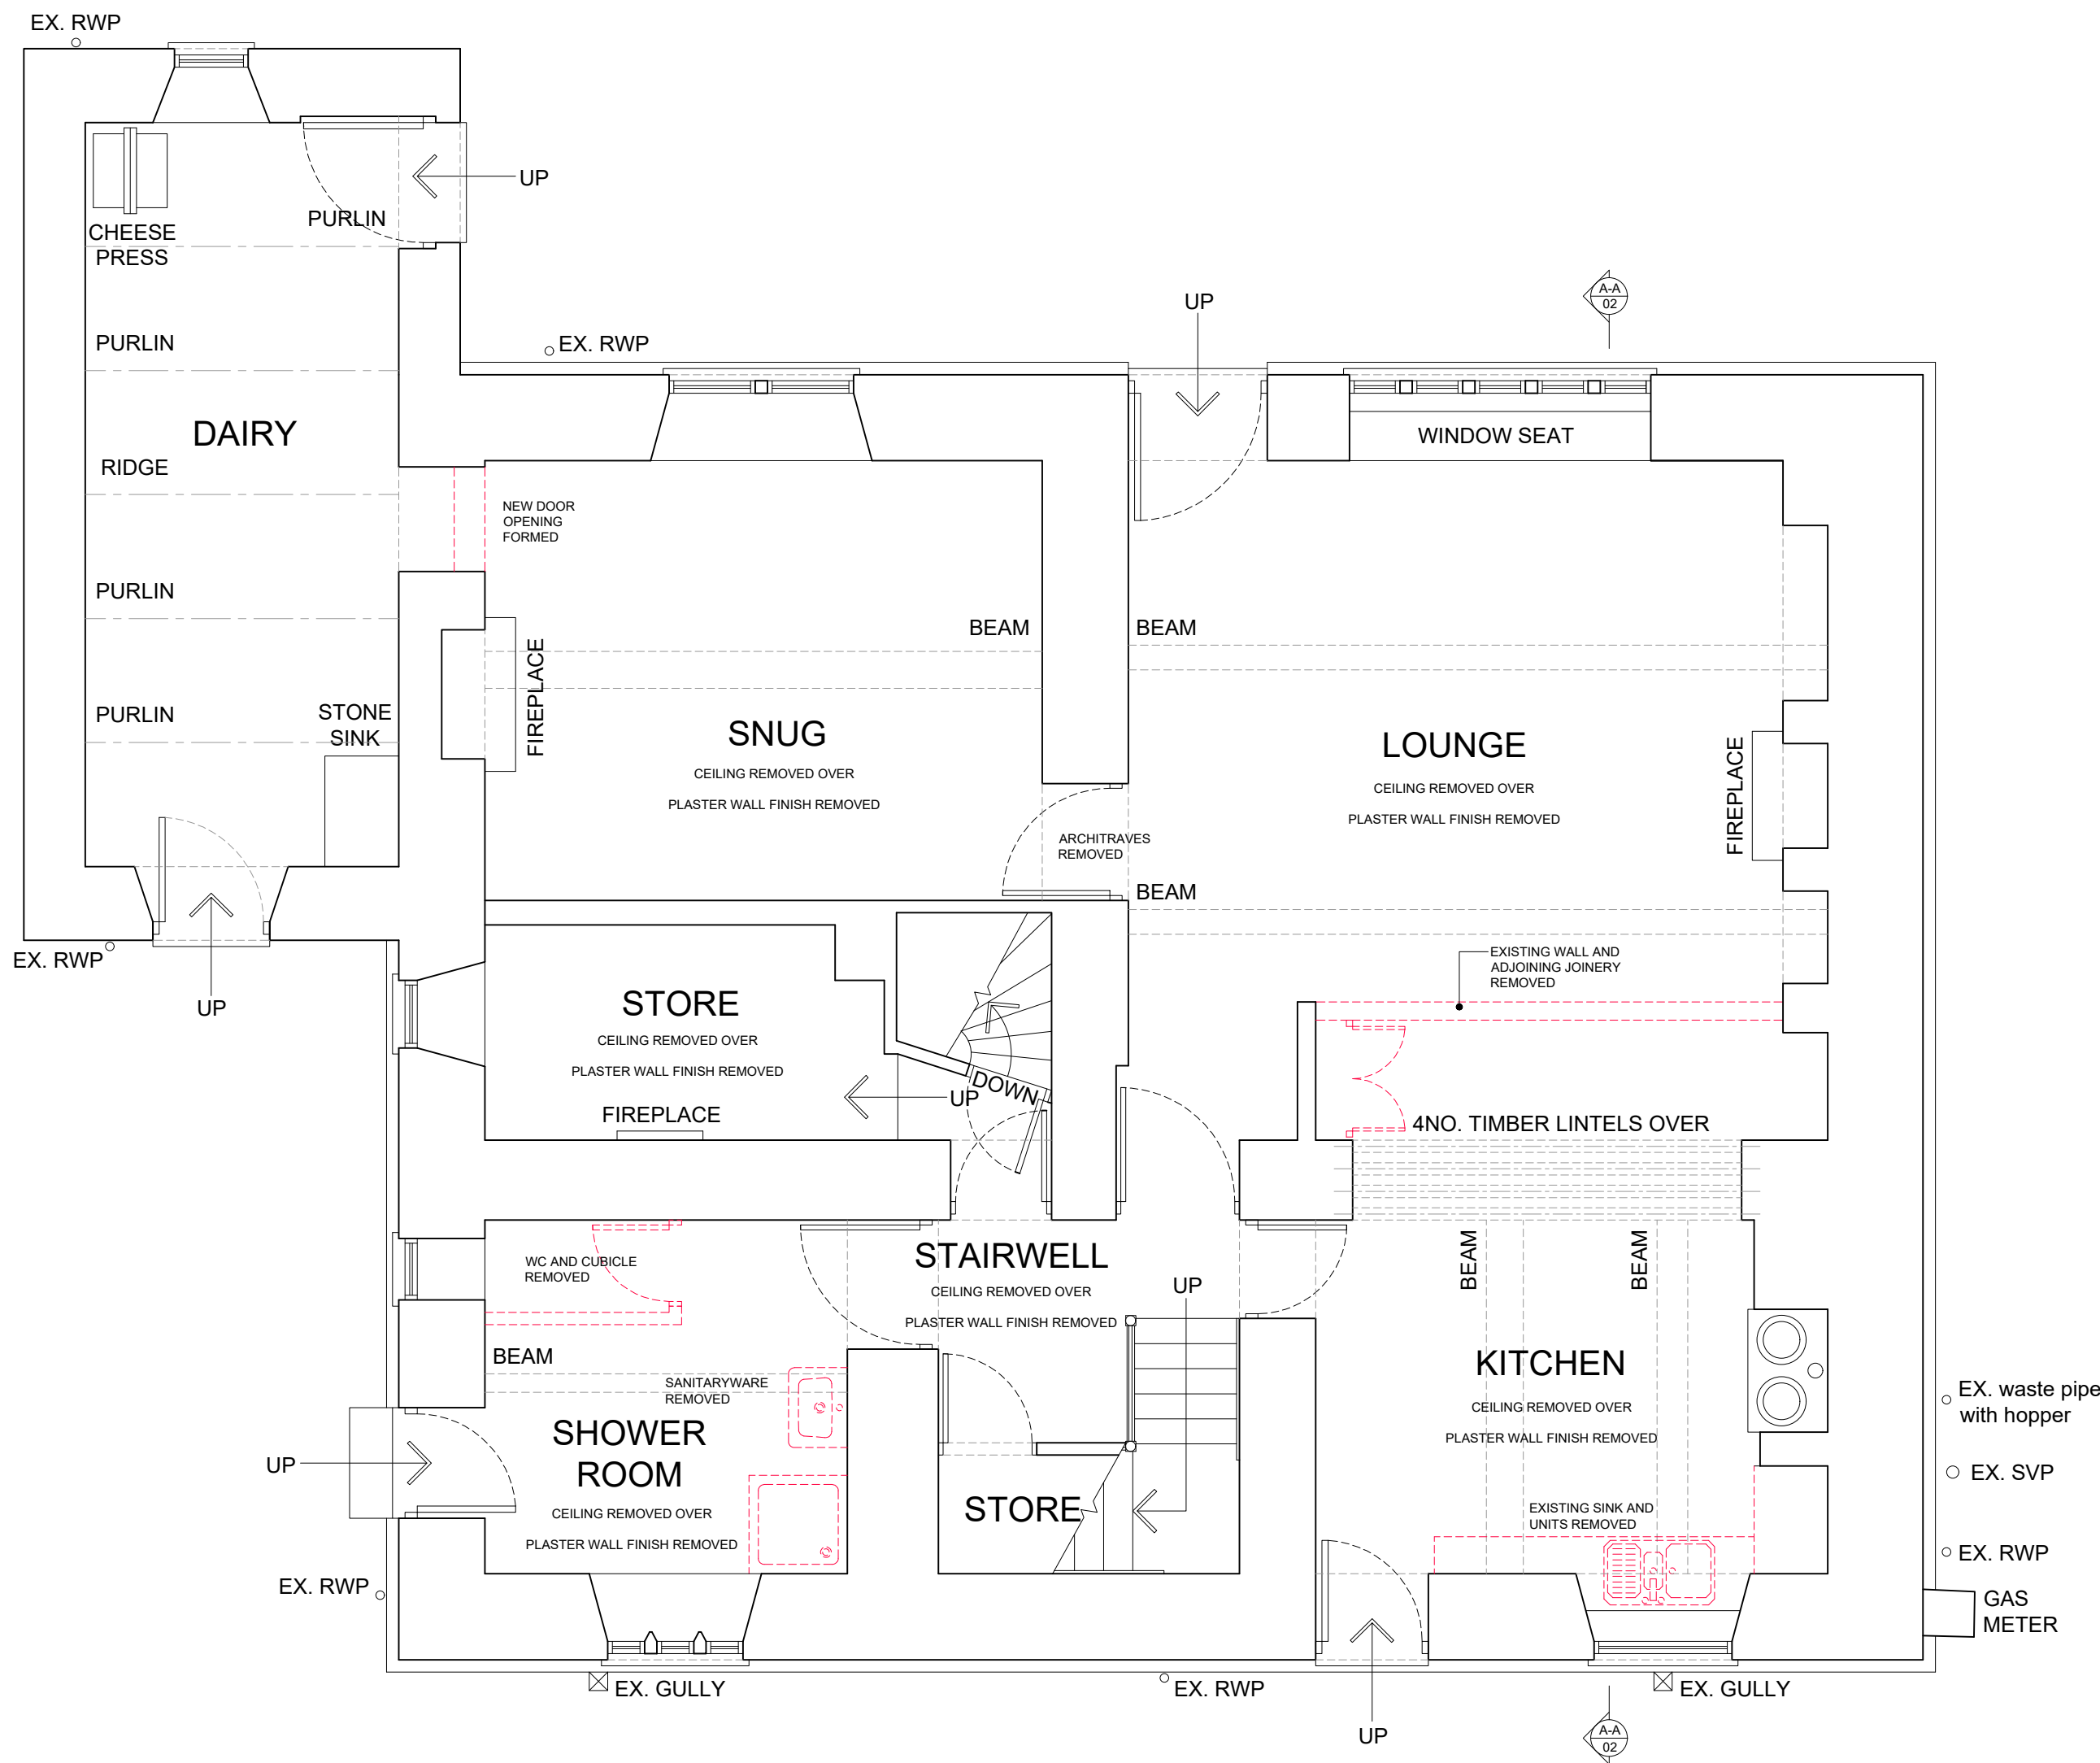



EXISTING BASEMENT PLAN

SCALE 1:50

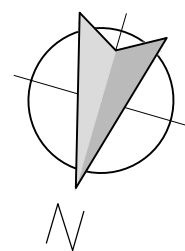

EXISTING GROUND FLOOR PLAN

SCALE 1:50

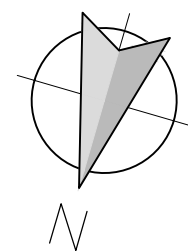

Client
PRINGLE HOMES

Job Title
PROPOSED REPAIR AND REFURBISHMENT
WORKS AT
CROW TREES FARMHOUSE
CROW TREES BROW
CHATBURN
LANCASHIRE
BB7 4AA

Drawing Title
EXISTING BASEMENT AND
GROUND FLOOR PLANS

Scale
1:50 @ A1

Date
FEB 2025

Drawn
MF

spa
SUNDERLAND PEACOCK & ASSOCIATES LTD.
HAZELMERE, PIMALICO ROAD, CLITHEROE
LANCASHIRE, BB7 2JG
T 01200 423178 F 01200 427328
E info@sunderlandpeacock.com
www.sunderlandpeacock.com



7200 - E02