




Existing Side Elevation

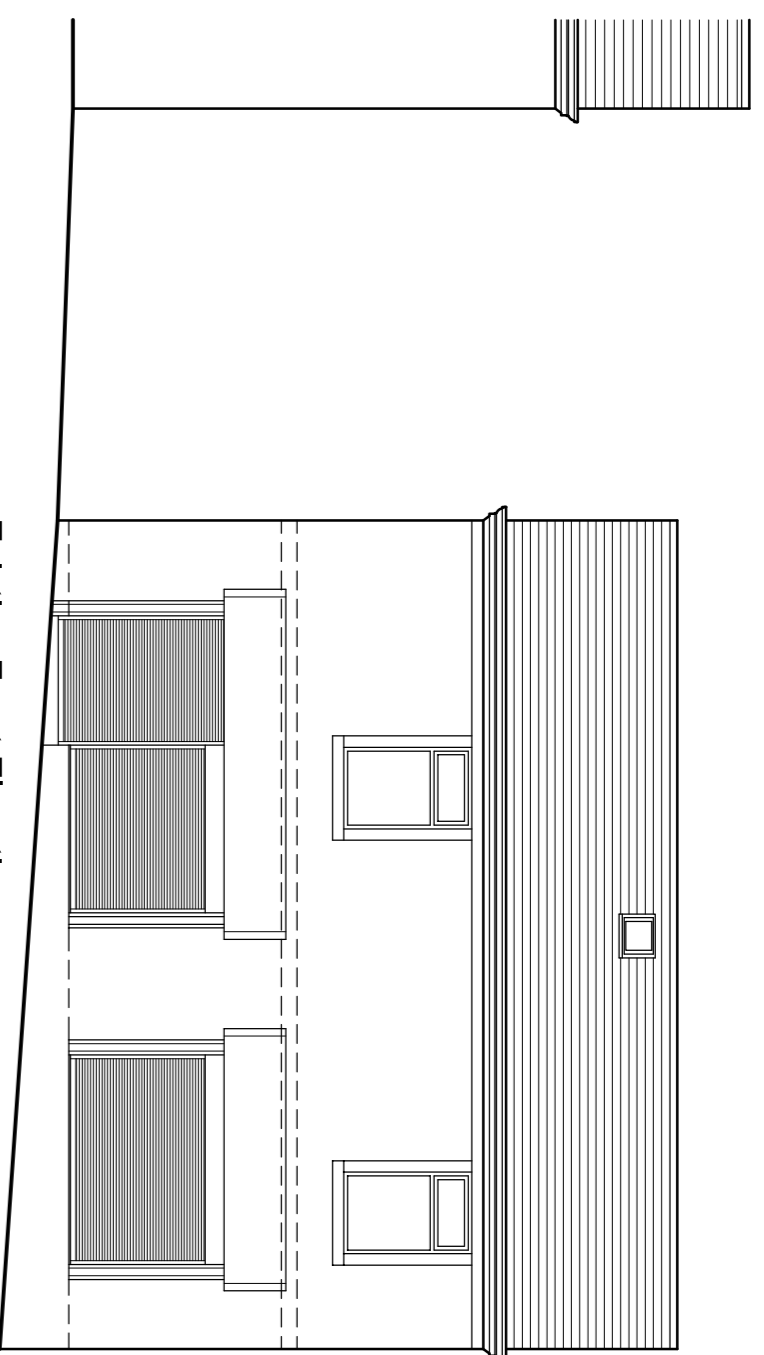


Existing Front Elevation

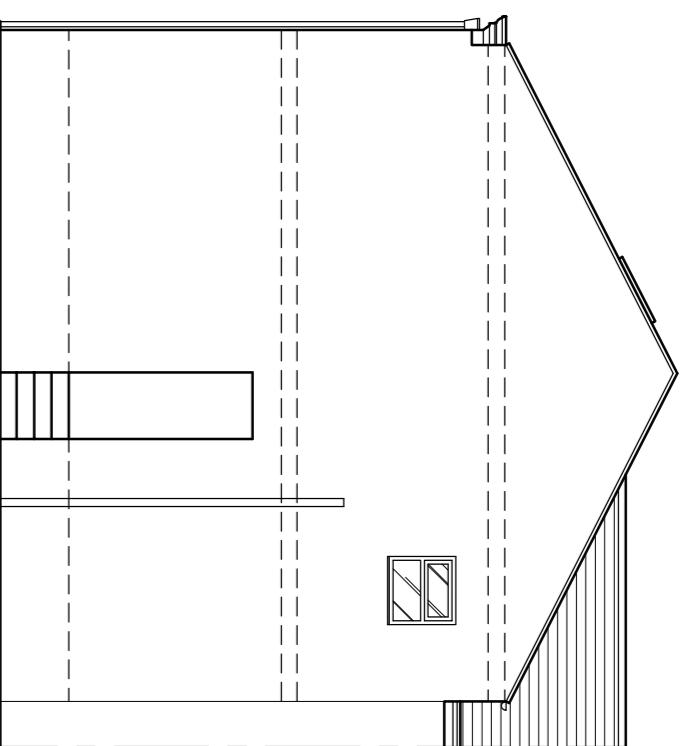


Existing Side Elevation

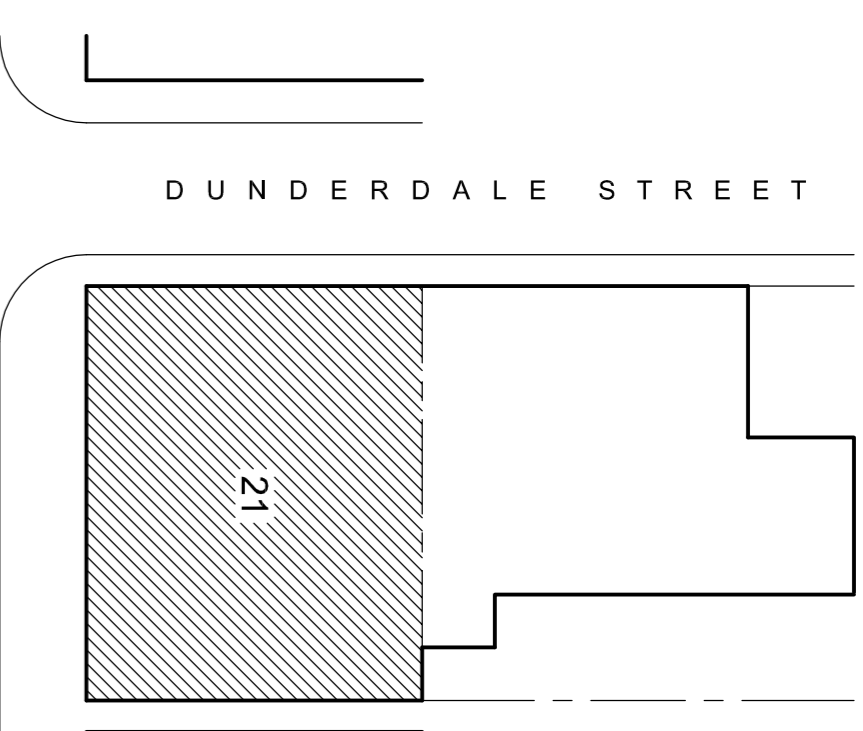


Proposed Site Plan 1:200

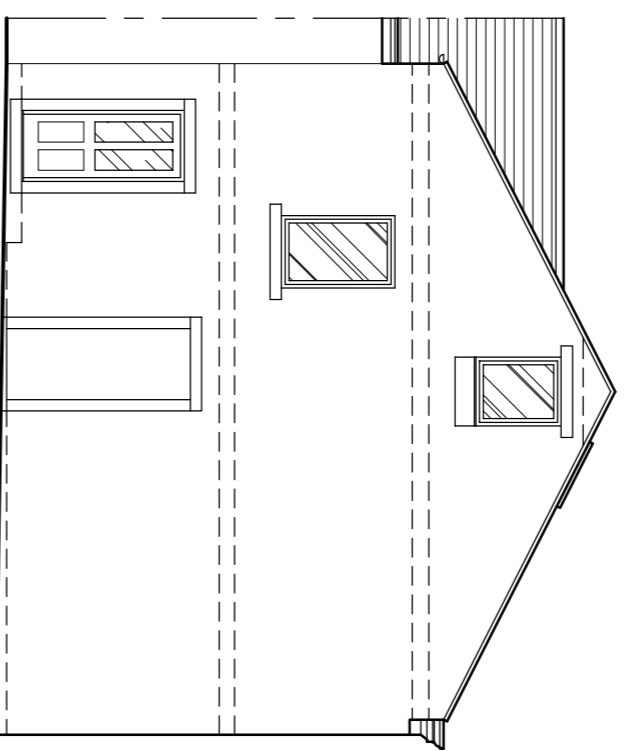


Proposed Side Elevation

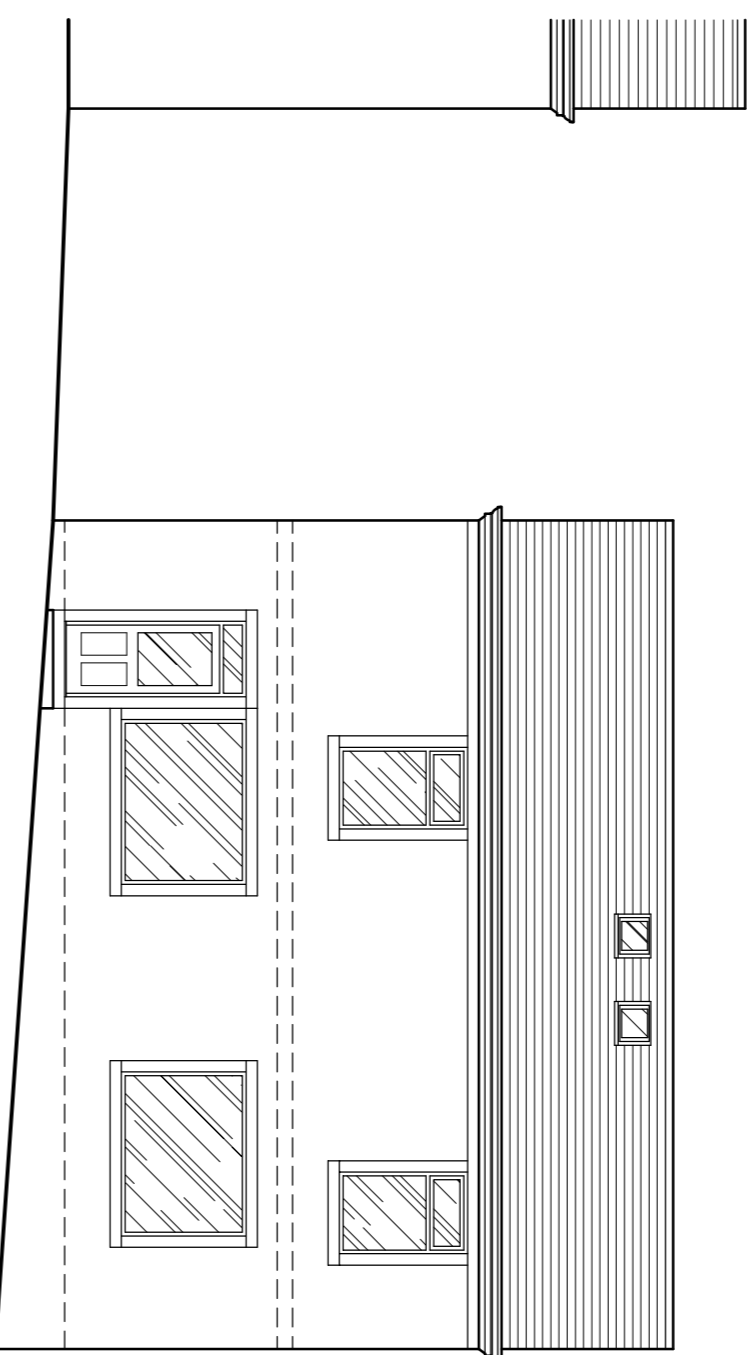


Proposed Front Elevation

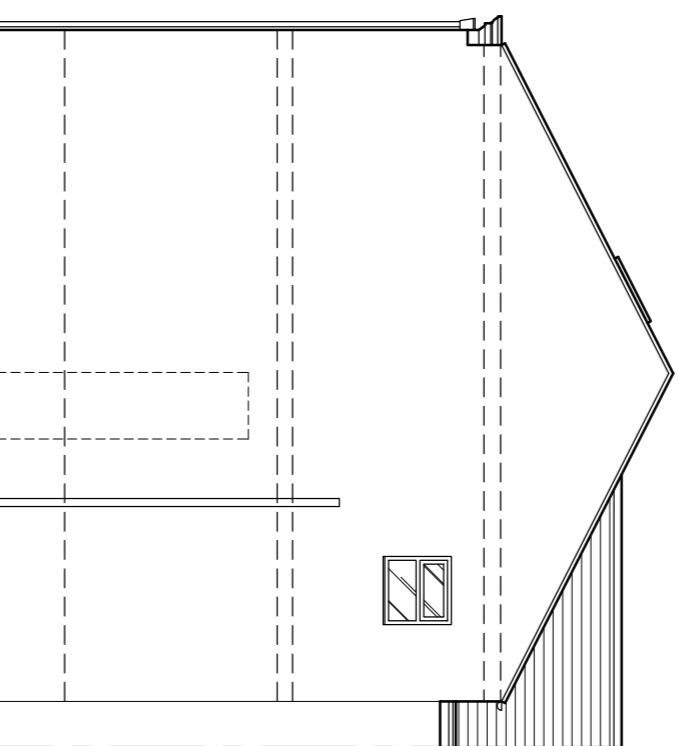


Proposed Side Elevation

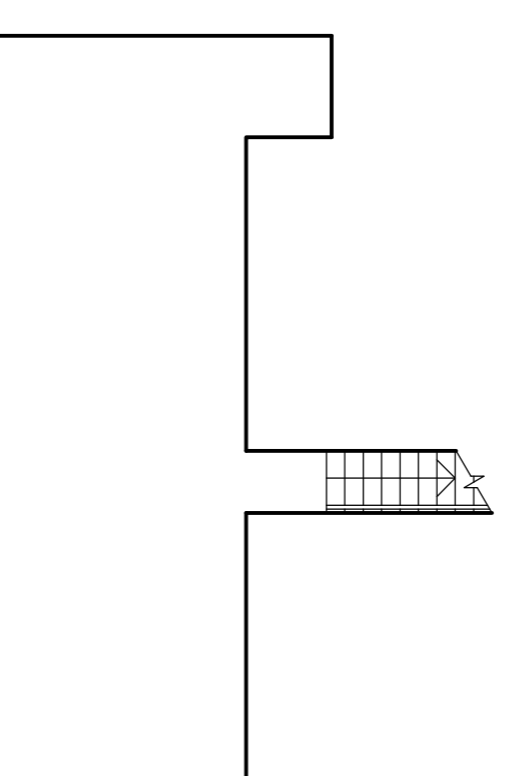


Existing Basement Plan

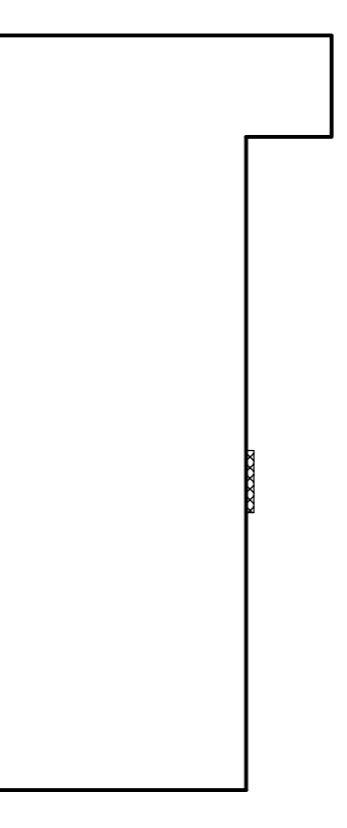


Proposed Basement Plan

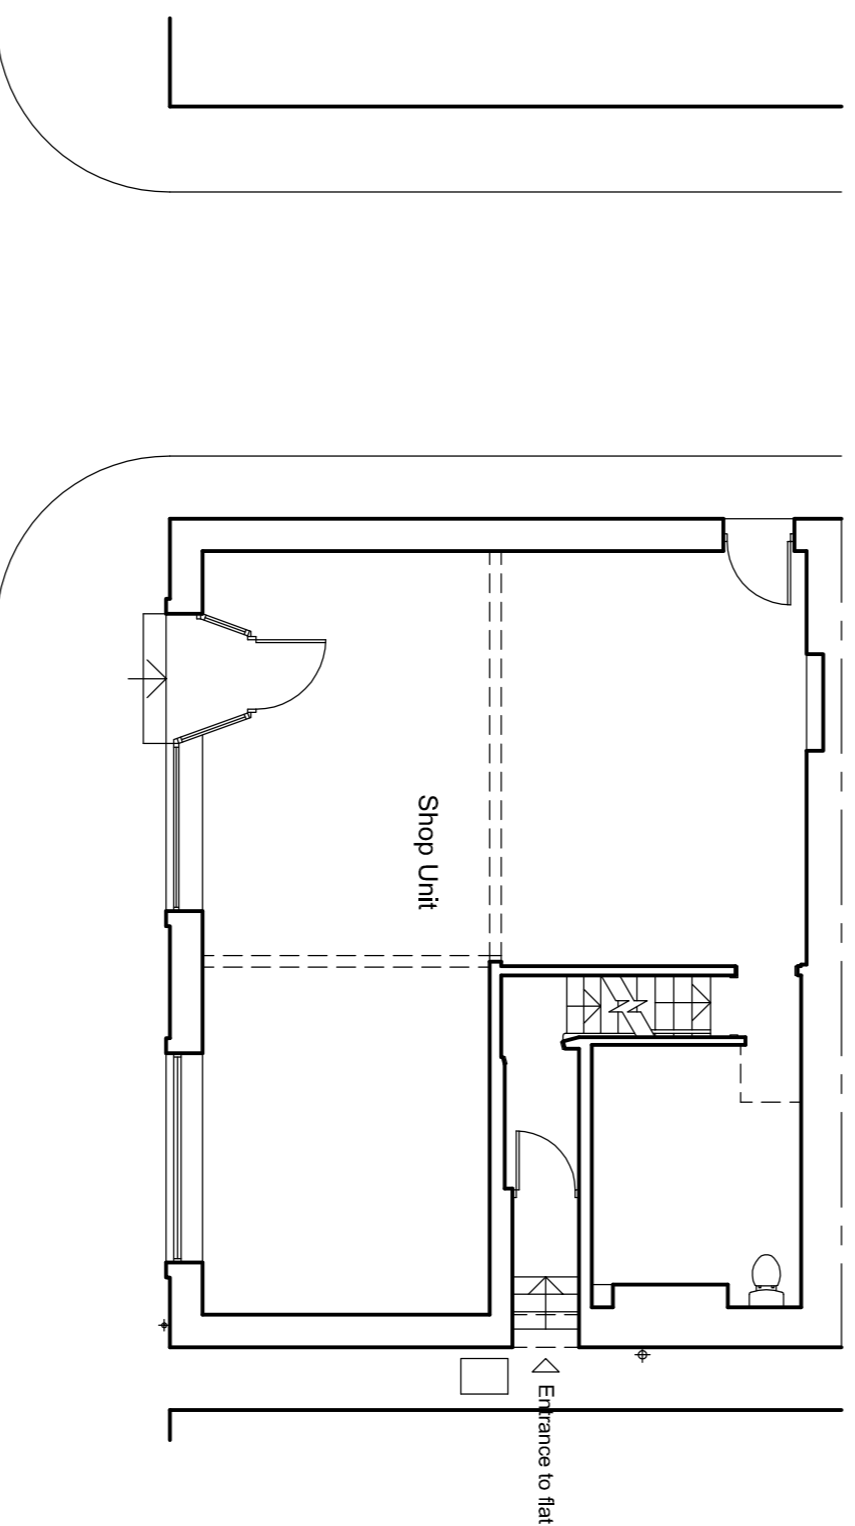


Existing Ground Floor Plan

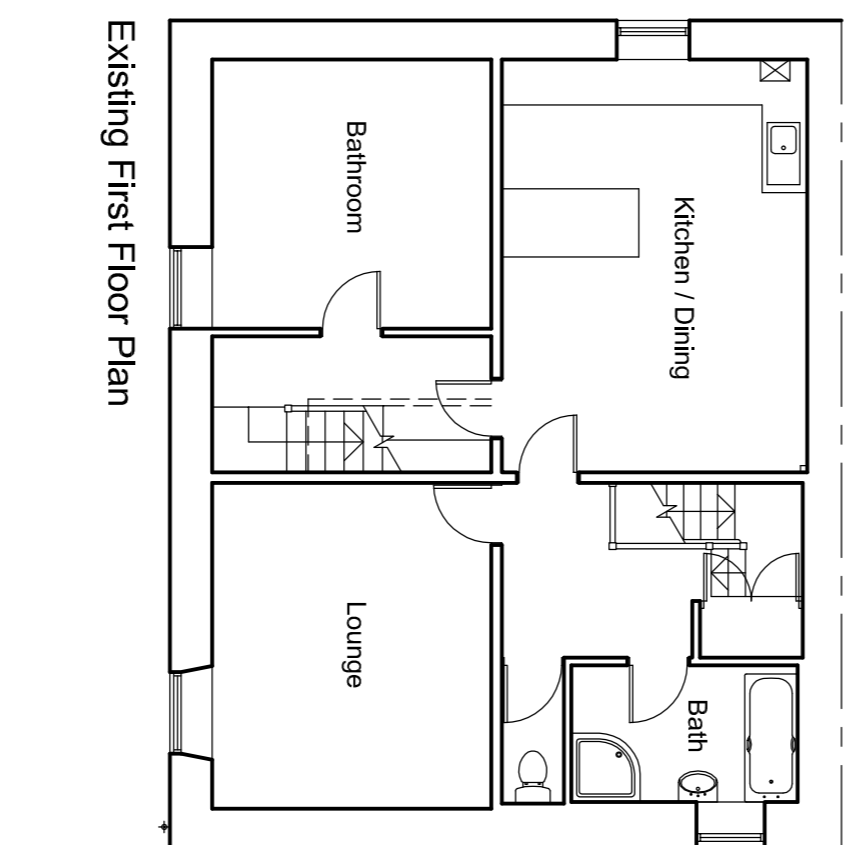


Existing First Floor Plan

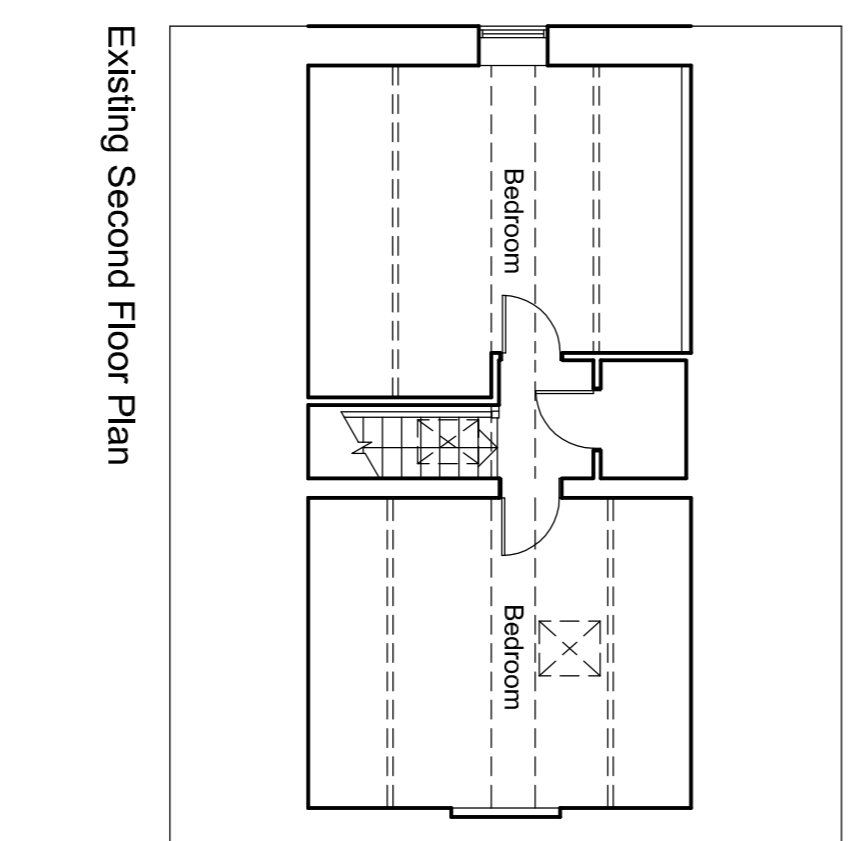


Existing Second Floor Plan

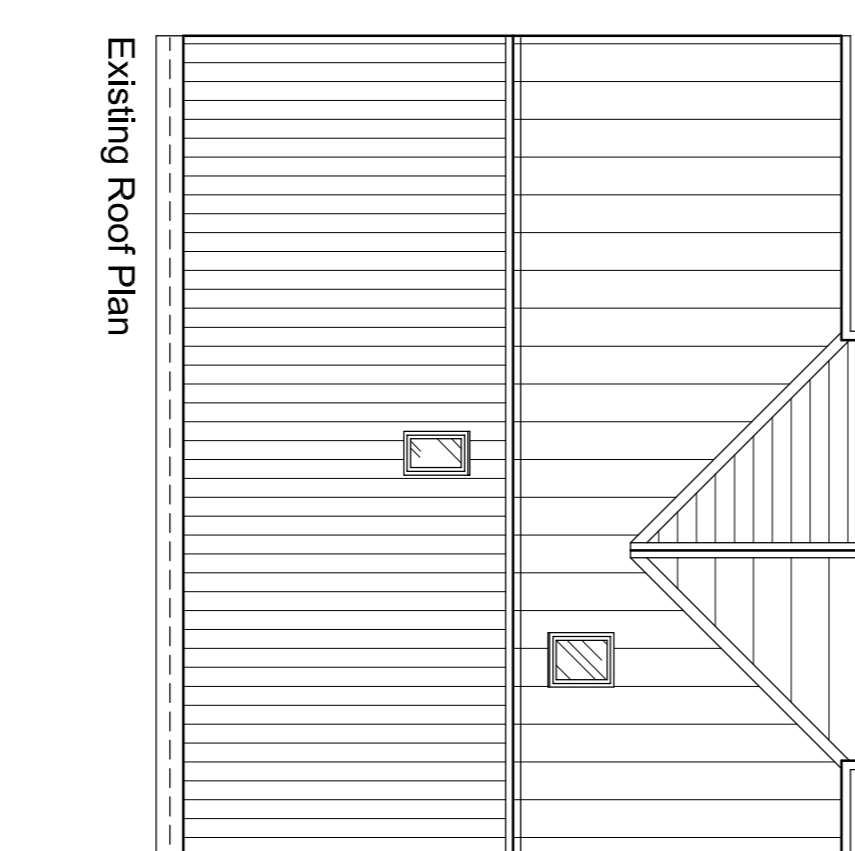


Existing Roof Plan

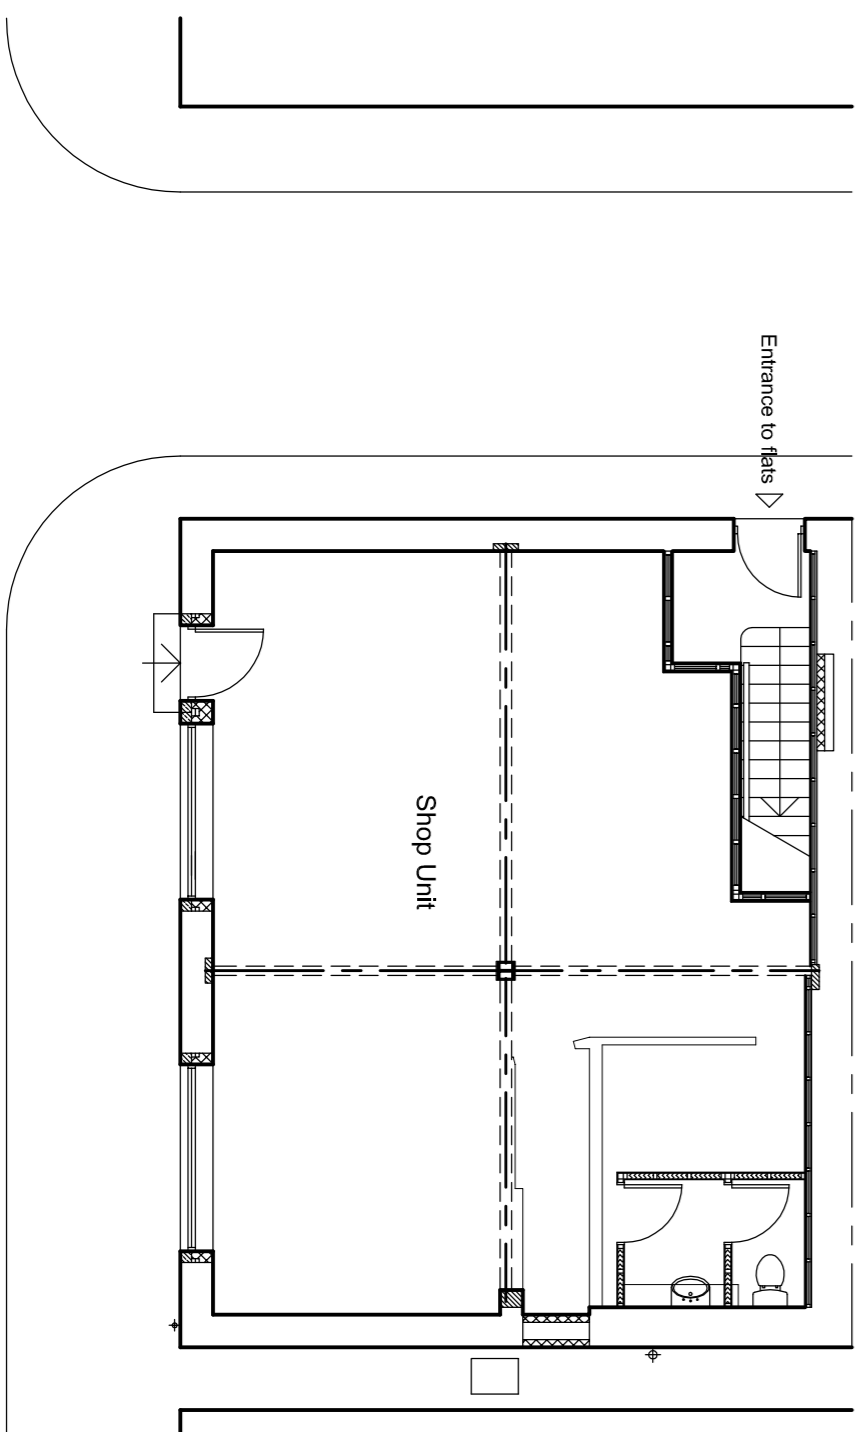


Proposed Ground Floor Plan

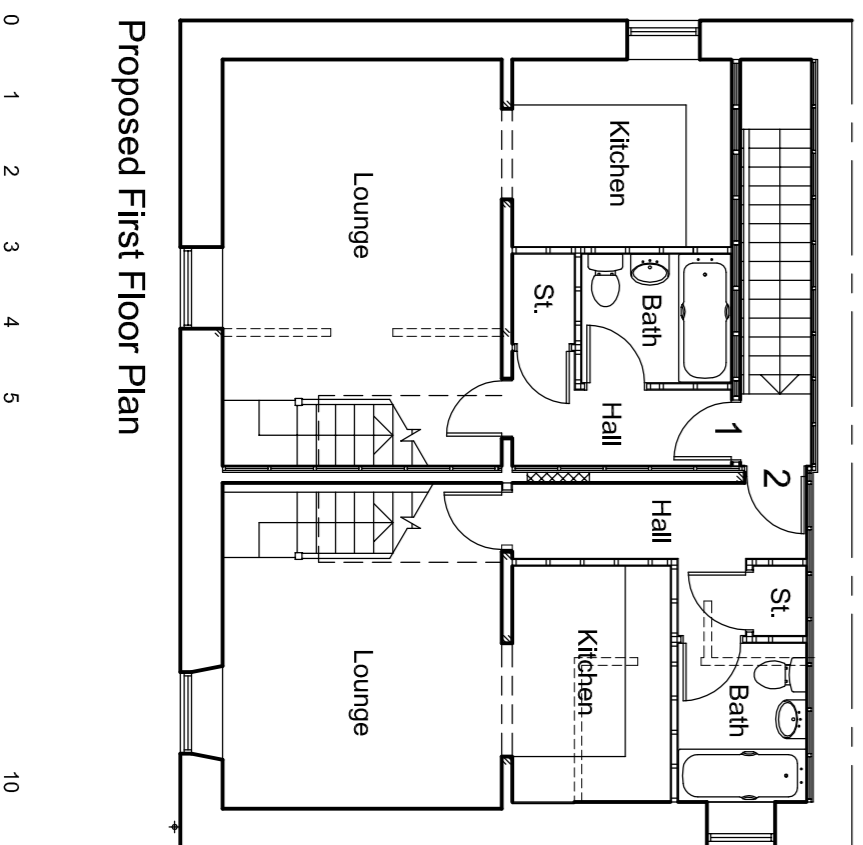

Proposed First Floor Plan

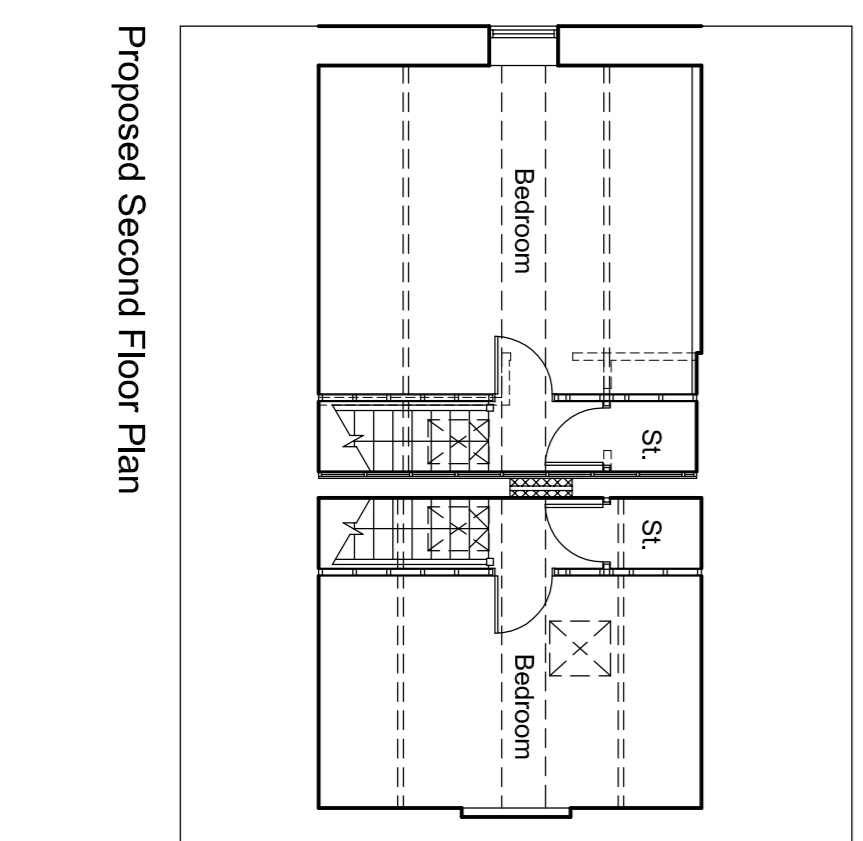

Proposed Second Floor Plan

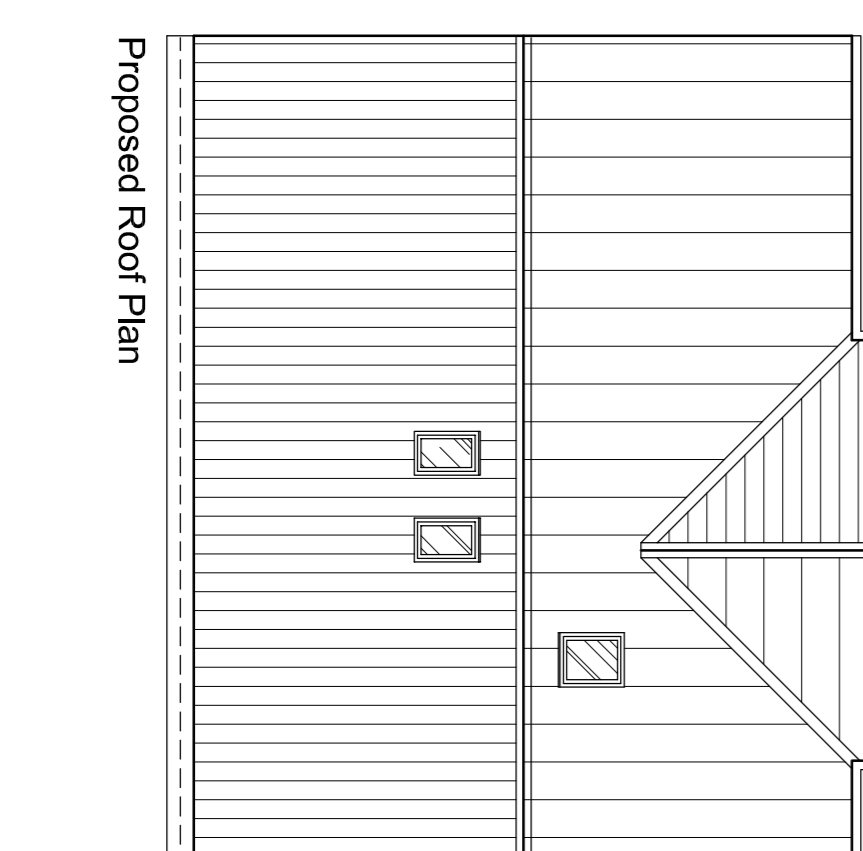

Proposed Roof Plan



SCALE 1:100

F			
E	Drawings updated to reflect completed construction	08/25	
D	Gain removed	08/25	
C	Roof plans added	05/25	
B	Existing amended to include side window	05/25	

**DAVID HAWORTH**  
ARCHITECTURAL DESIGN  
www.davidhaworthdesign.co.uk  
tel. 07484 918707 email. info@davidhaworthdesign.co.uk

client  
**Phil Dewhurst Builders**

project  
**21 Berry Lane**  
**Longridge**

drawing  
**Proposed Alterations**

drawn	date	scale
e.h.	09/24	1:100
dwg no.		revision
1552/02		D