




Existing Side Elevation

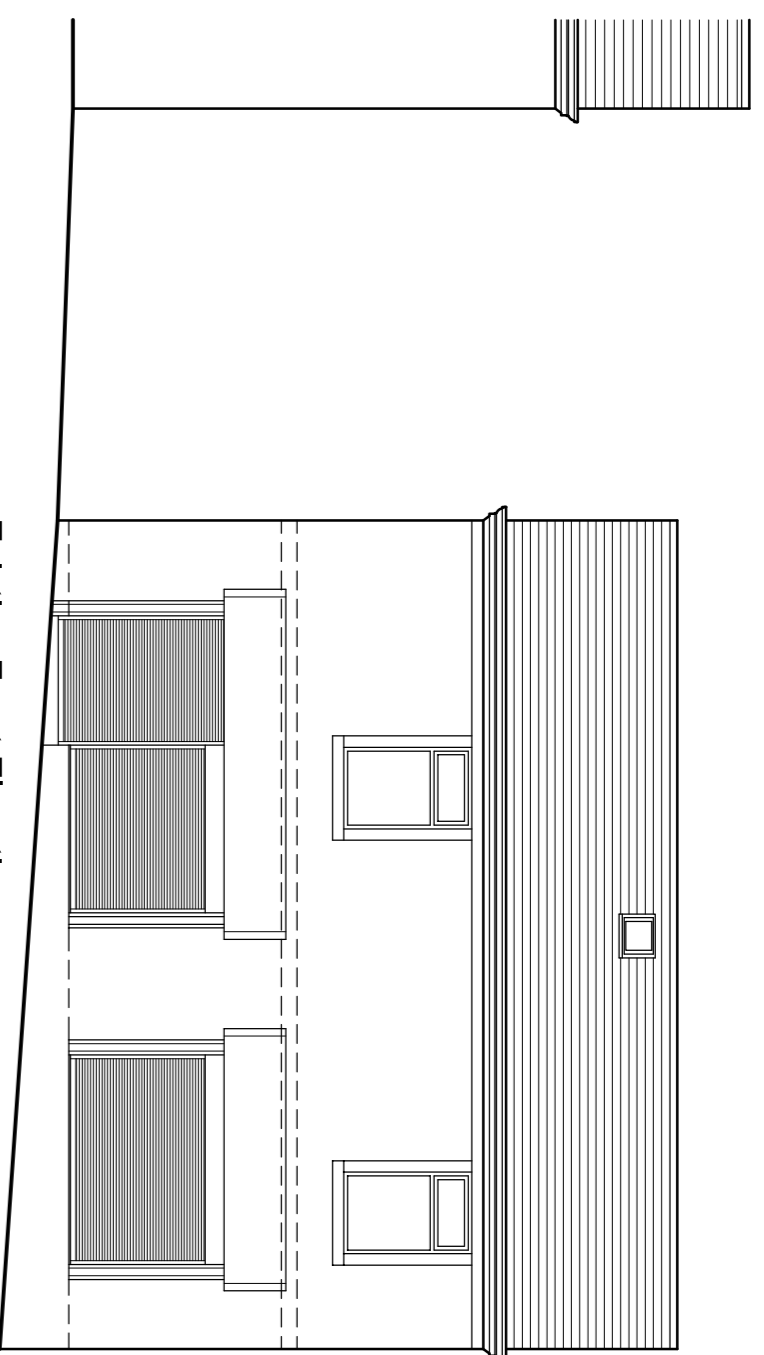


Existing Front Elevation

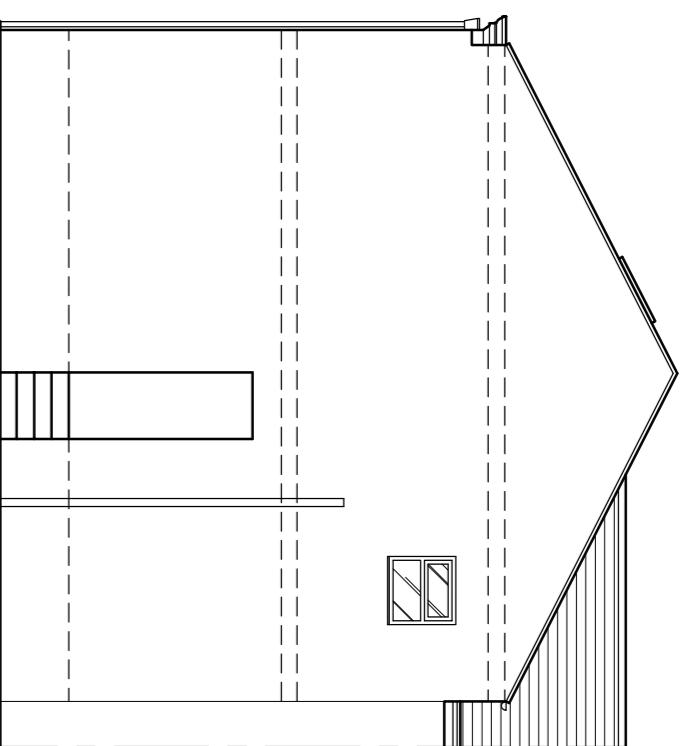


Existing Side Elevation

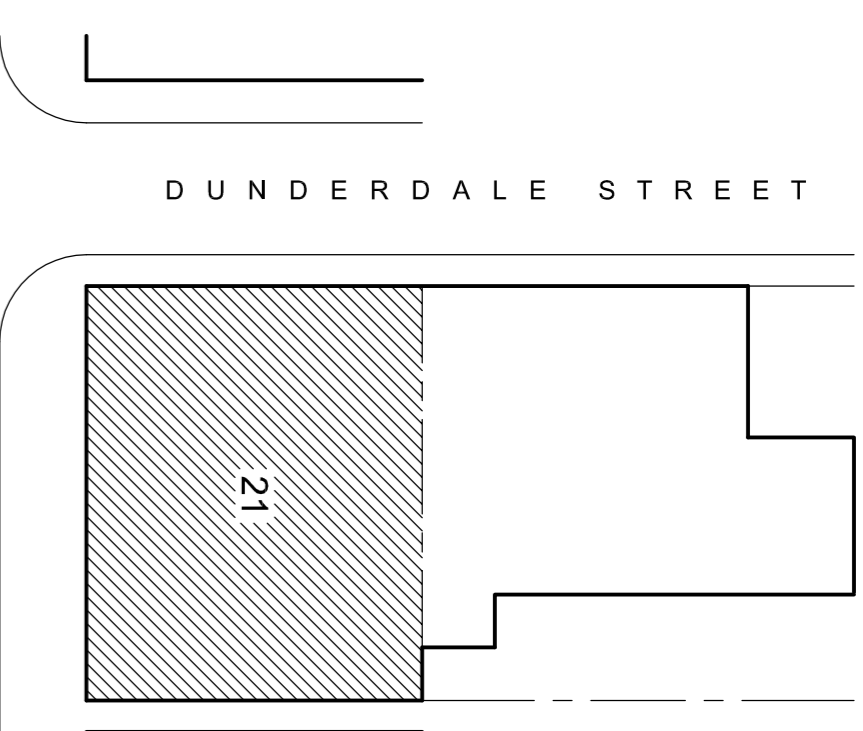


Proposed Site Plan 1:200

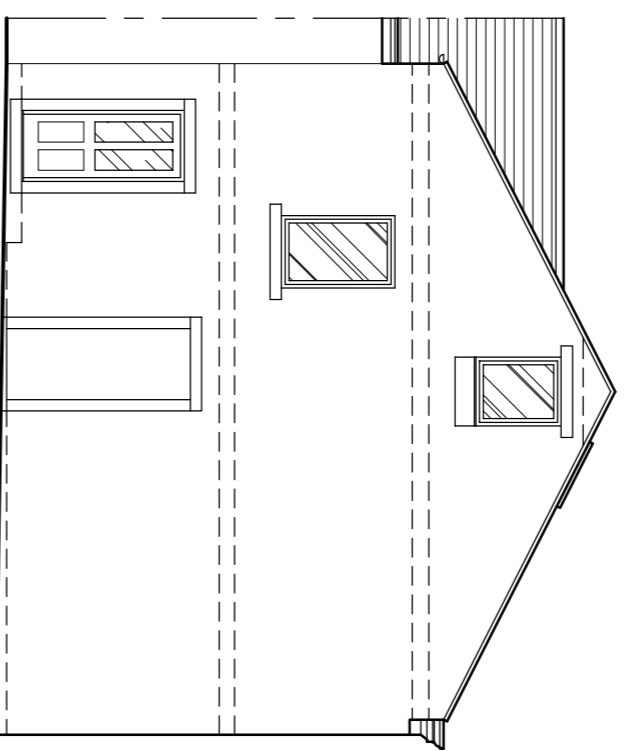


Proposed Side Elevation

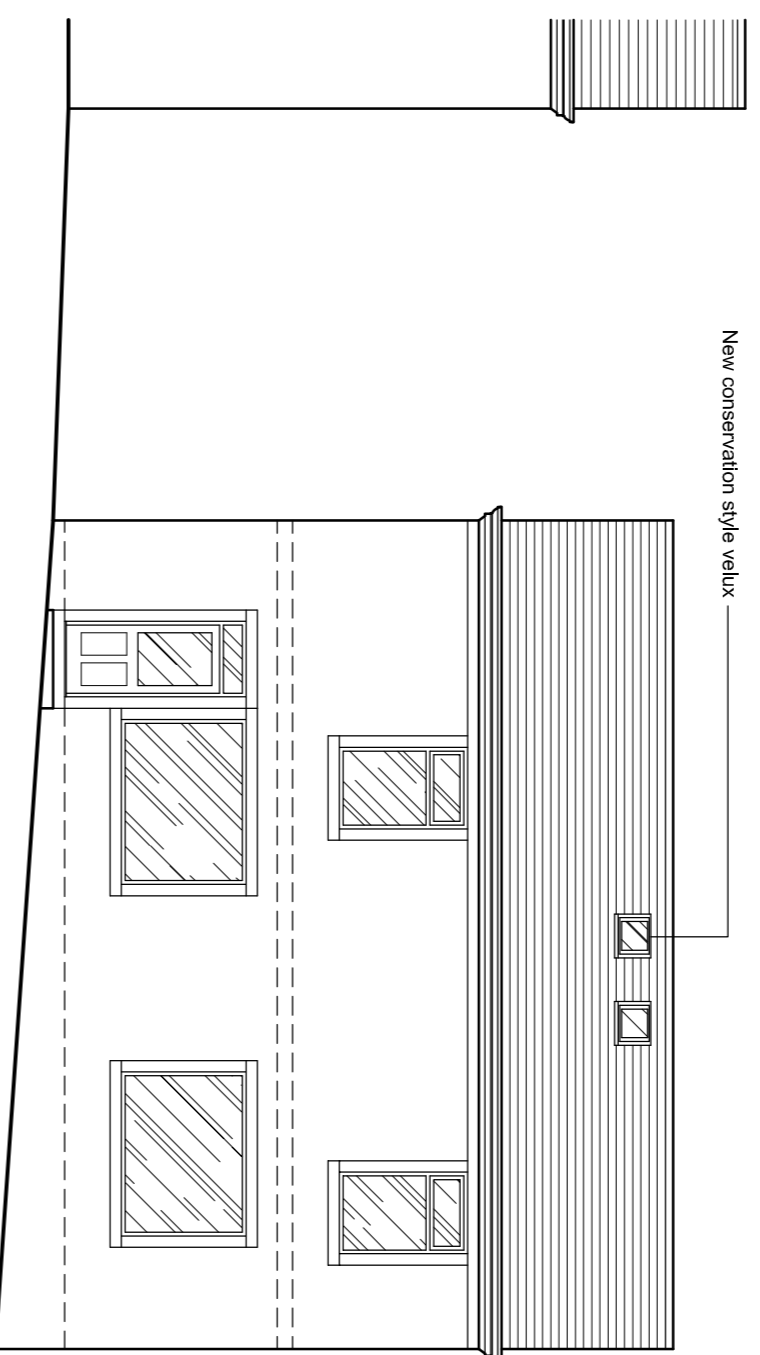


Proposed Front Elevation

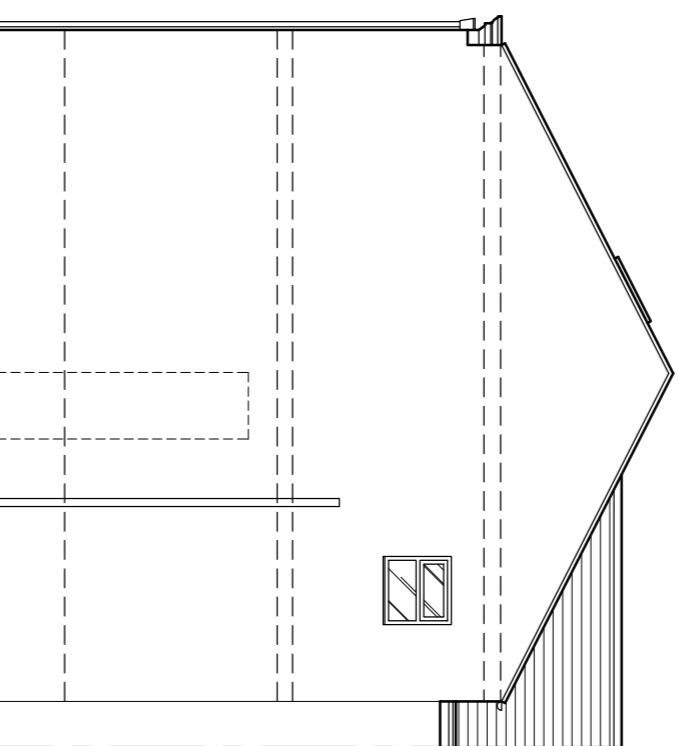


Proposed Side Elevation

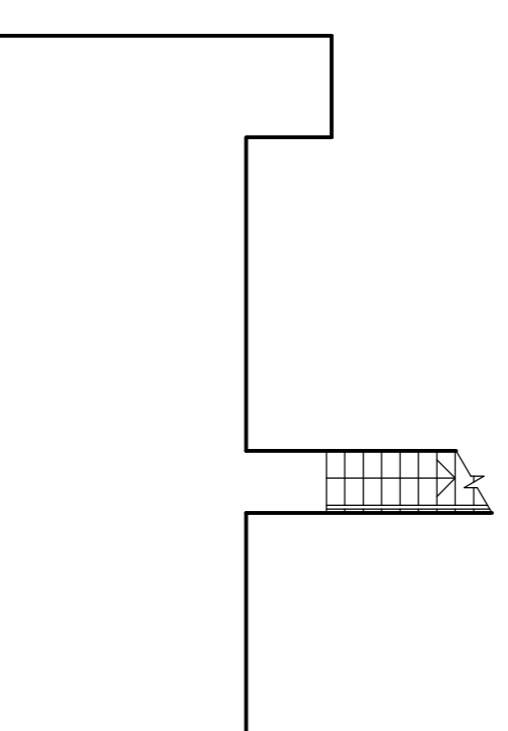


Existing Basement Plan

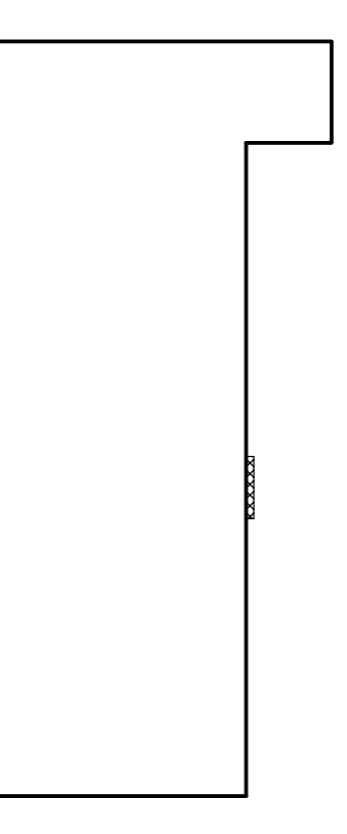


Proposed Basement Plan

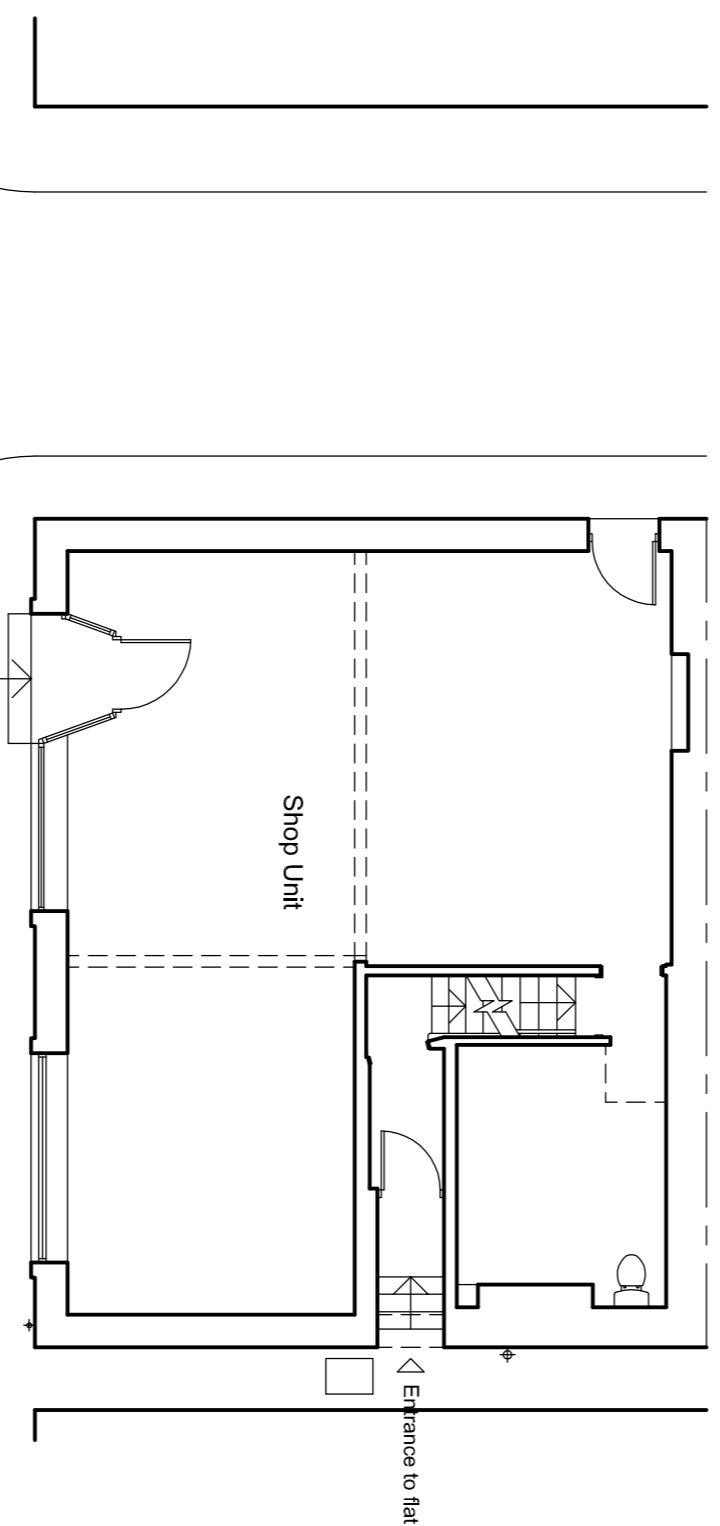


Existing Ground Floor Plan

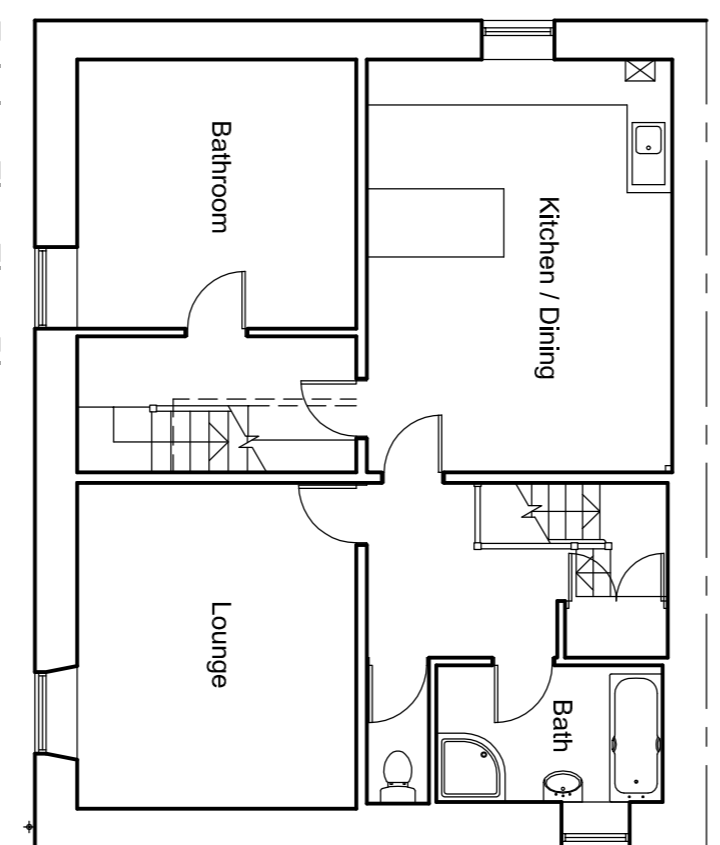


Existing First Floor Plan

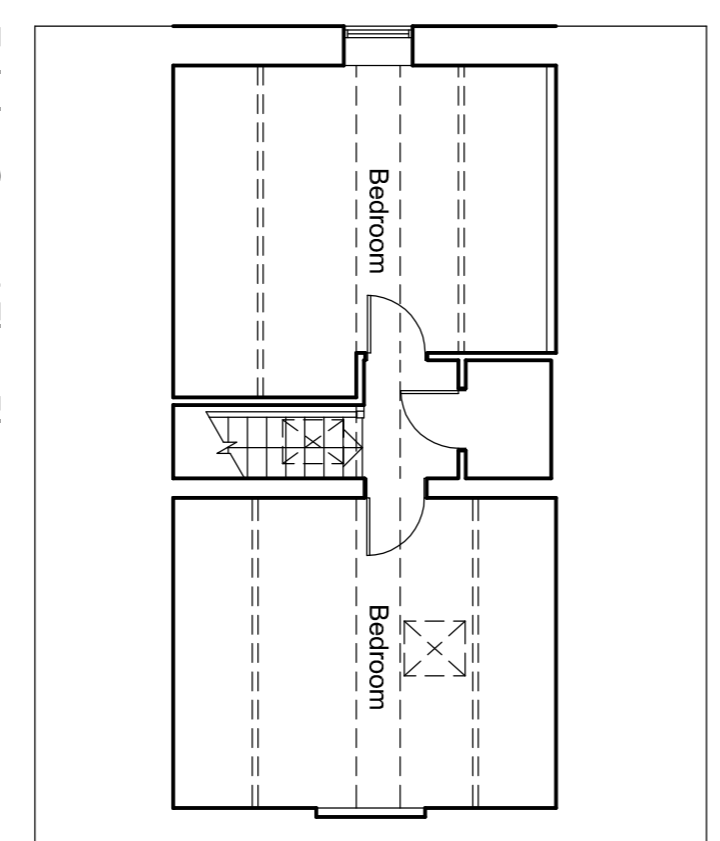


Existing Second Floor Plan

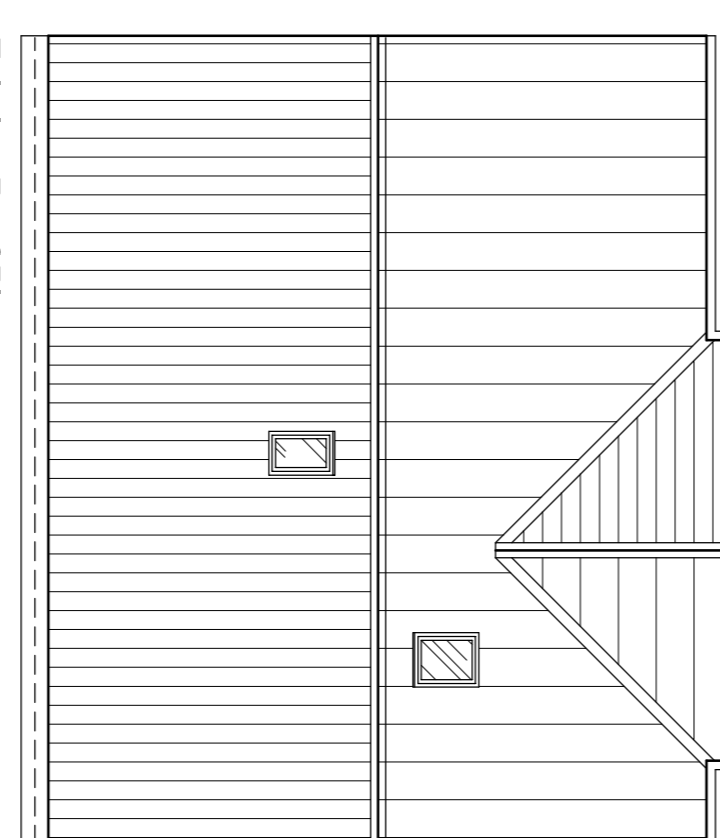


Existing Roof Plan

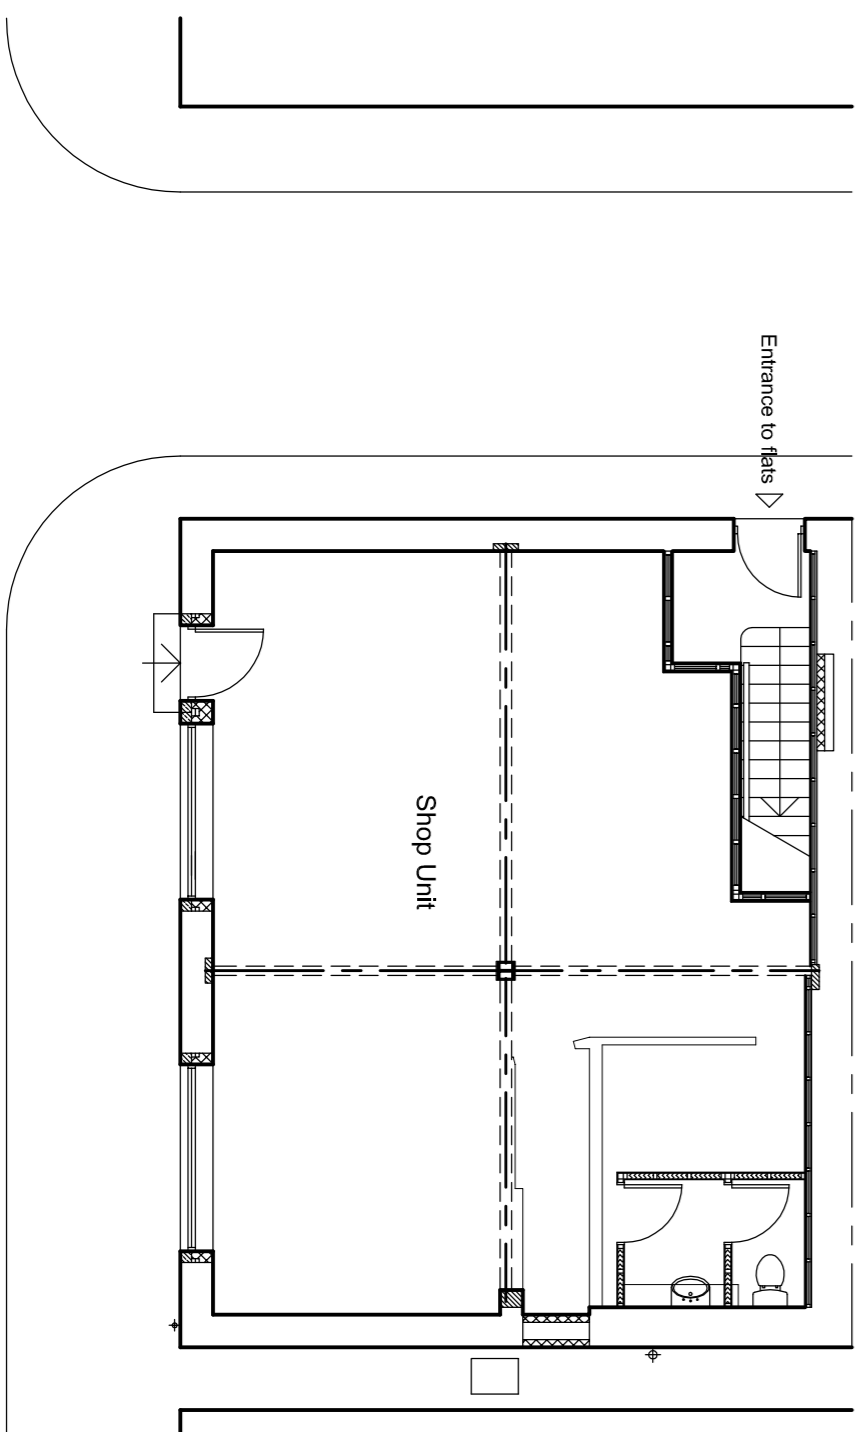


Proposed Ground Floor Plan

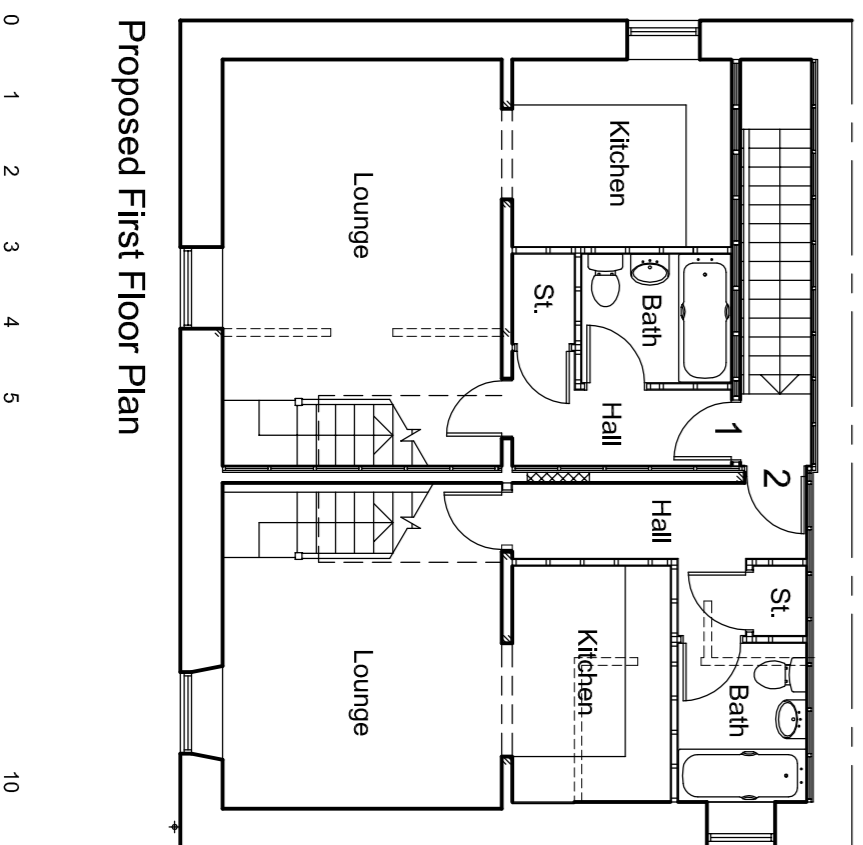


Proposed First Floor Plan

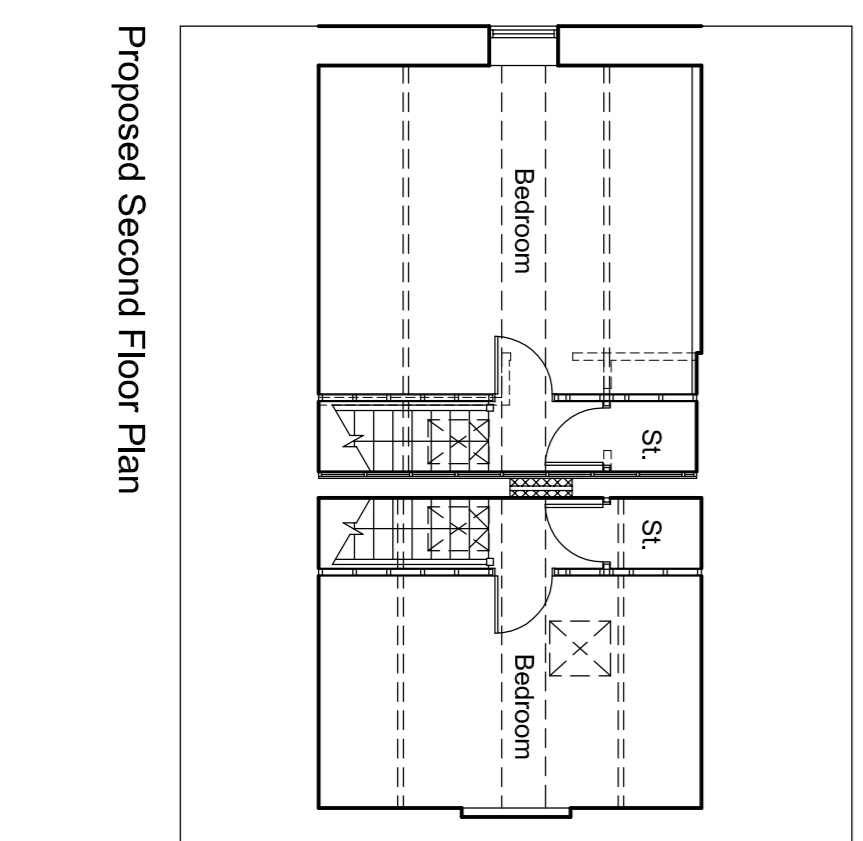

Proposed Second Floor Plan

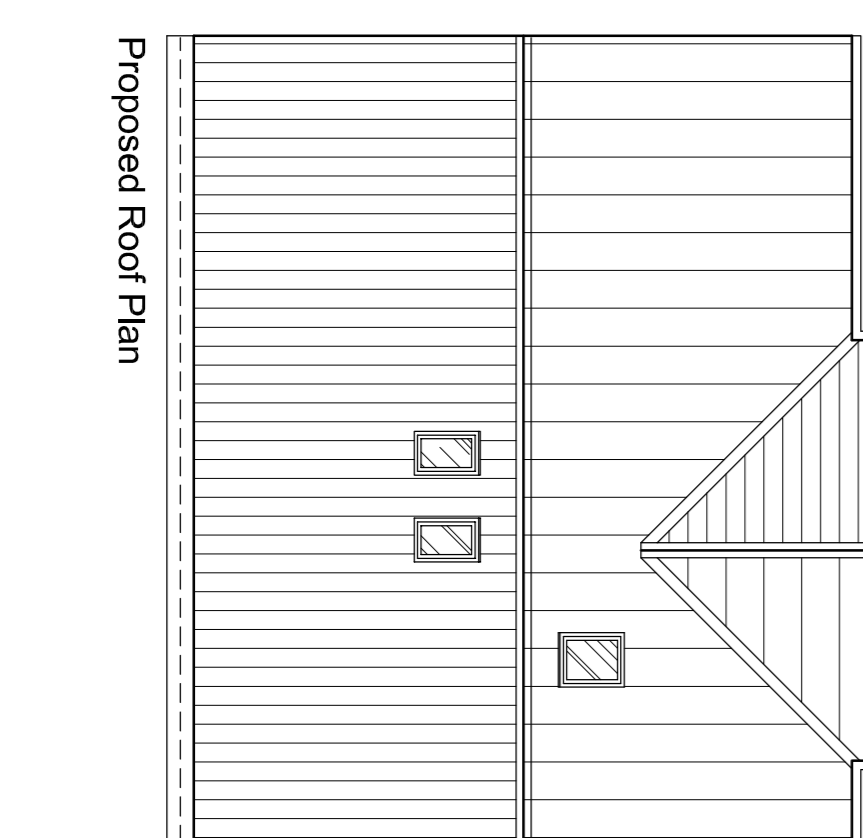

Proposed Roof Plan

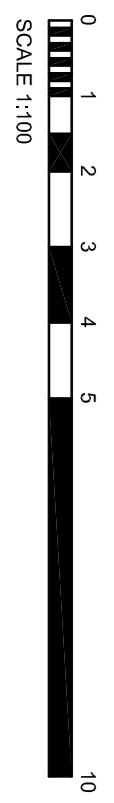

SCALE 1:100

F	Conservation notice added	09/25
E	Drawings updated to reflect completed construction	09/25
D	Gain removed	09/25
C	Roof plans added	05/25
B	Existing amended to include side window	05/25

DAVID HAWORTH
ARCHITECTURAL DESIGN
www.davidhaworthdesign.co.uk
tel. 07484 918707 email. info@davidhaworthdesign.co.uk

client
Phil Dewhurst Builders

project
21 Berry Lane
Longridge

drawing
Proposed Alterations

drawn	date	scale
e.h.	09/24	1:100
dwg no.	revision	
1552/02	E	