


1 Existing South Elevation
Scale: 1:50

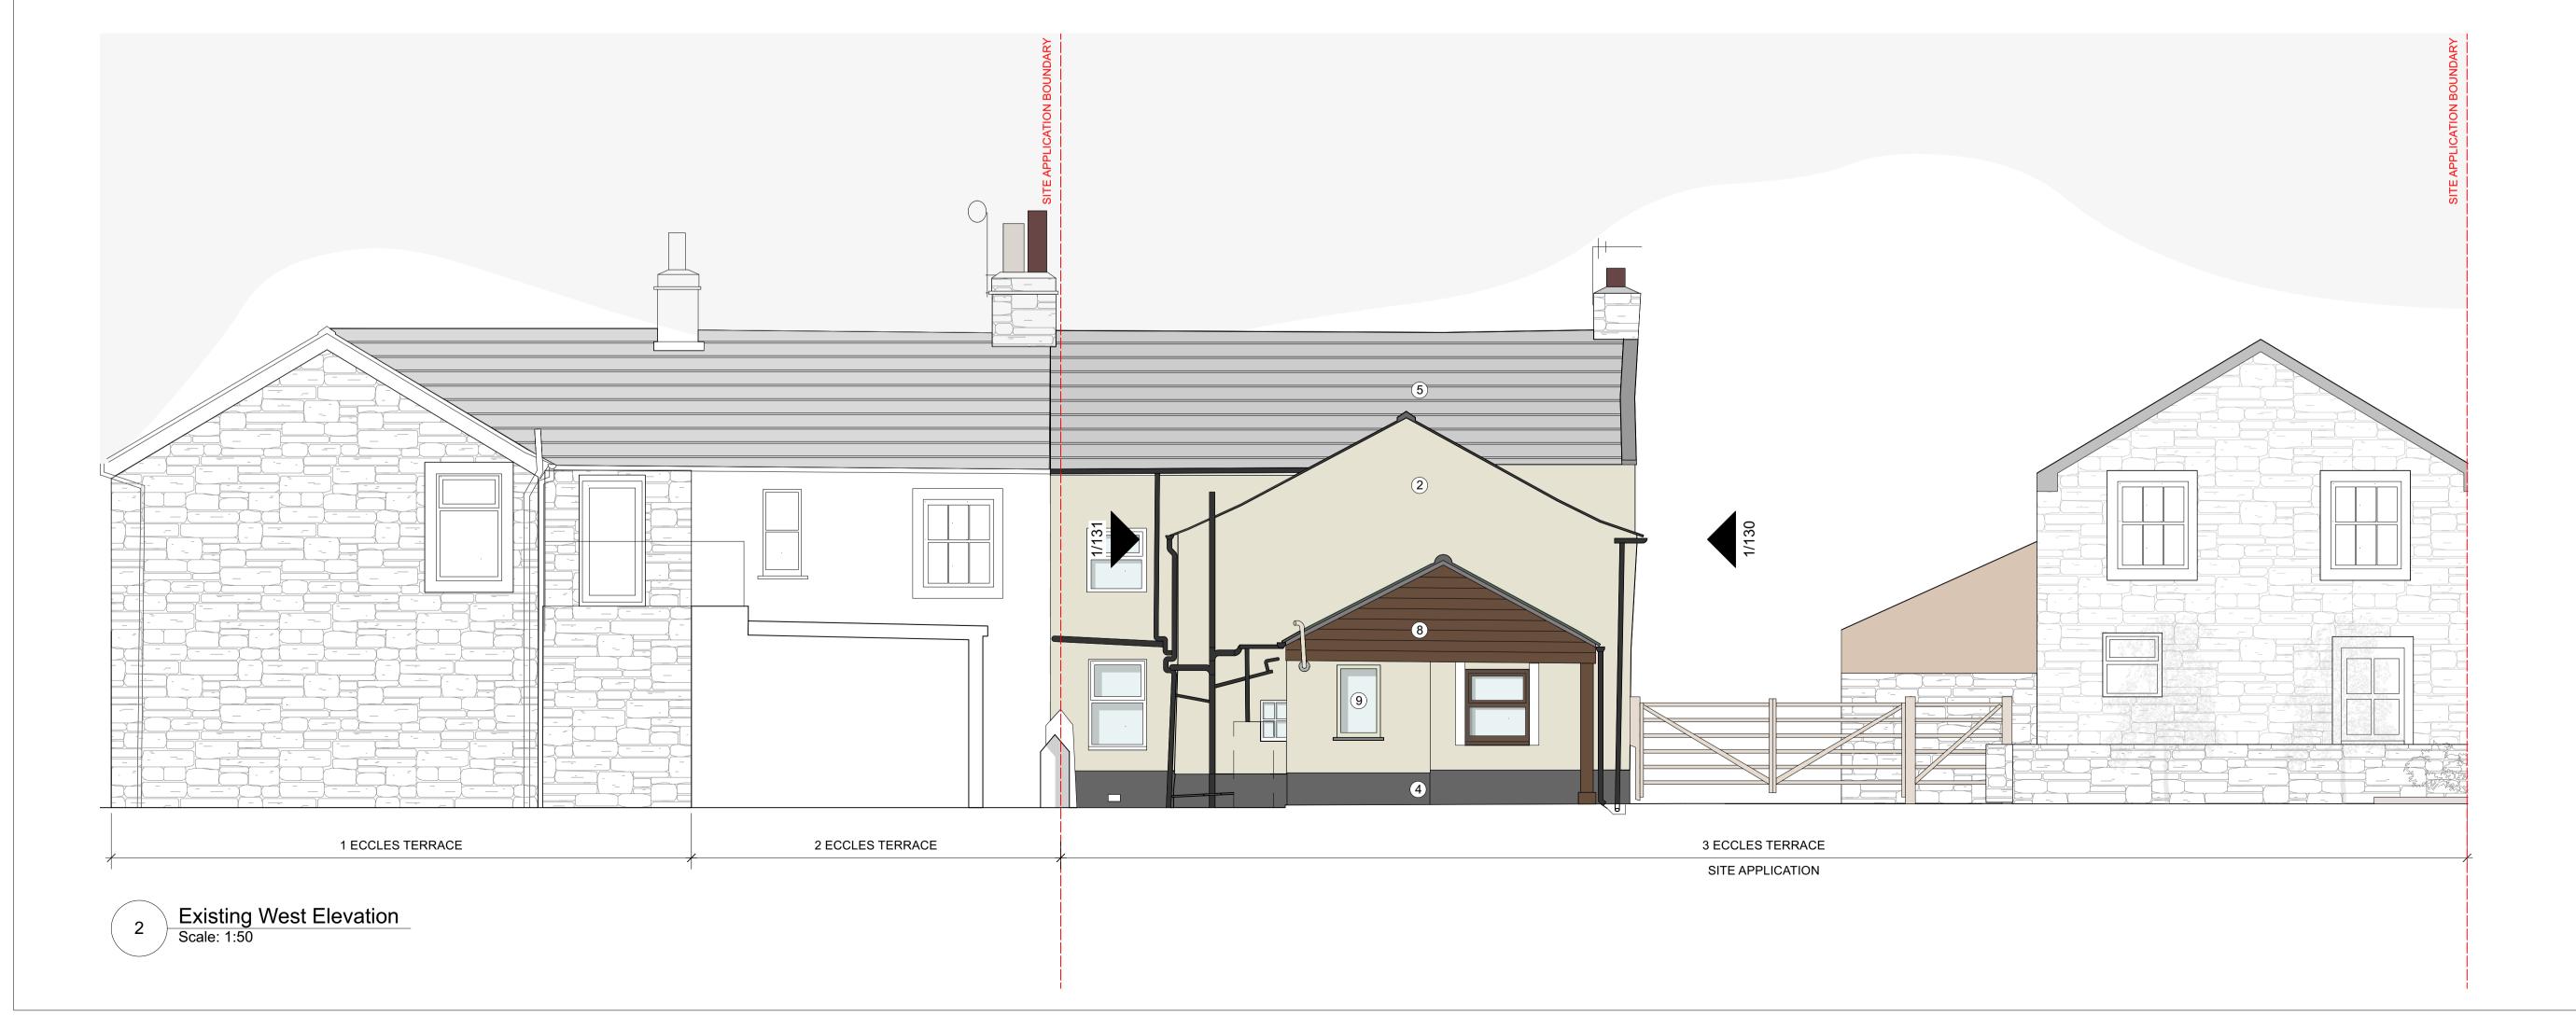

© Copyright Define Architects Ltd

) 1 2 M

1:50 @ A1

NOTES:

All dimensions to be checked on site.

Drawing to be read with all relevant Architectural, Interiors, Structural, M&E, Drainage/ Public Health, Landscape, Civils and Interiors drawings and specifications. Any discrepancies between consultant's drawings to be reported to the Architect before any work commences.

The Contractor's attention is drawn to the Health & Safety matters identified in the Health & Safety plan as being

potentially hazardous.

These items should not be considered as a full and final

The Work Package Contractor's normal Health & Safety obligations still apply when undertaking constructional operations both on and off site.

Define Architects take no responsibility for the location of legal boundaries indicated on this drawing and advise a separate drawing be completed by a specialist surveyor in order to establish exact boundaries.

DWG files provided for information only. Refer to PDF

The copyright of this drawing is held by Define Architects
Ltd.

Not to be used for any purpose without consent.

<u>Materials</u>

- Exposed Timber External Porch Column
 Rendered wall. Colour: Cream/Yellow.
- 3. Timber Window Frames
- 4. Black rendered upstand
- Existing Slate Pitched Roof
- 6. White Stone Window Surrounds
- 7. Raised Patio with stone wall
- 8. Timber Horizontal Cladding
- 9. Painted Timber Window Frames

DEFINEARCHITECTS.CO.UK

Unit 2E Beehive Mill Jersey Street Manchester M4 6JG

+44 (0)161528 9492 mail@definearchitects.co.uk



PROJECT

3 Eccles Terrace Grindleton

DRAWING TITLE

Existing South and West Elevations

REV P01	DATE 14/05/2025	NOTES ISSUED FOR PLANNING
DRAWN BY		CHECKED BY GW
JOB NO.		STATUS

DRAWING NO. 079_PLN_130

079

REV P01

PLANNING