



This drawing is to be read in conjunction with all relevant Architect, consultants' and specialists' drawings and specifications. The Architect is to be notified of any discrepancies before proceeding. Do not scale from this drawing. All dimensions and levels are to be checked on site. This drawing is subject to copyright. All work carried out before Planning and Building Permission has been granted is at the contractor/clients risk.
 Note: proposed drawing based on OS dwg information. All illustrated dimensions are approximate and all site dimensions are to be checked on site and subject to site survey.

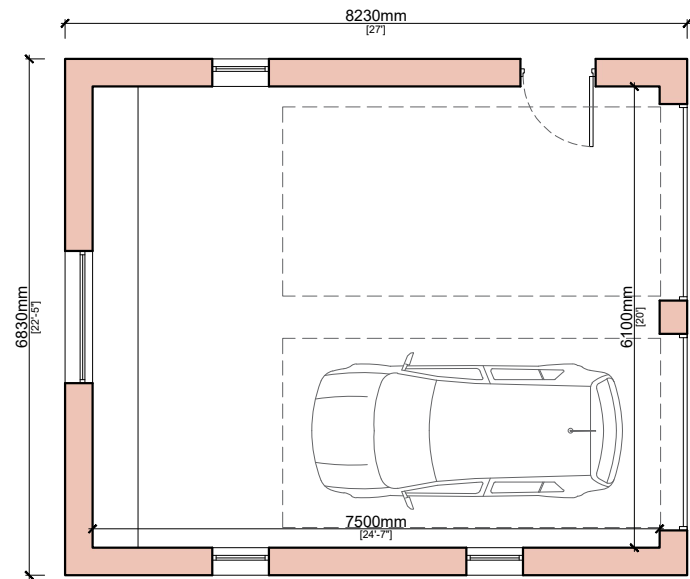


Ground Floor Plan Scale 1:100




North Facing Elevation Scale 1:100

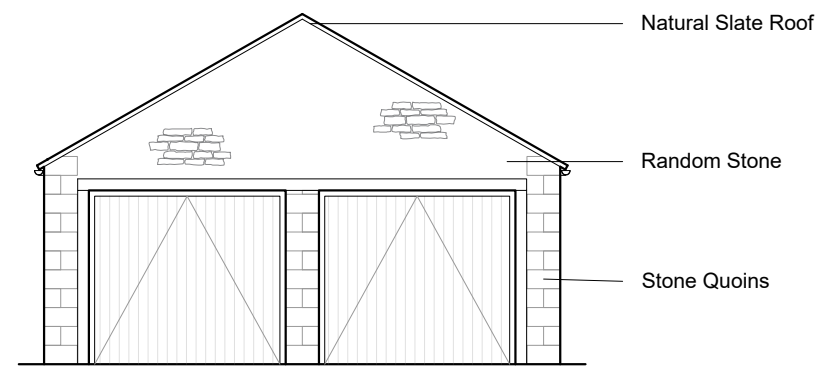

East Facing (House) Elevation Scale 1:100

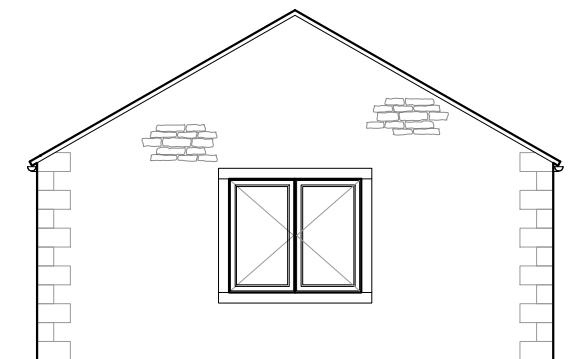

West Facing Elevation Scale 1:100

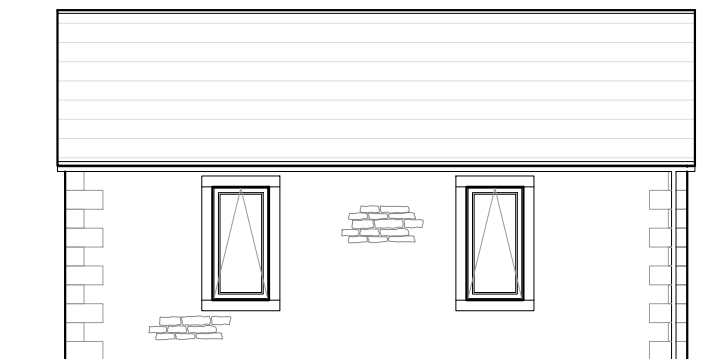

South Facing Elevation Scale 1:100

B	RBM Note amended,	19.06.2025
A	CC Design Amended.	01.05.2025

Client
 Mr and Mrs Shepherd

Job Title
 Proposed Extensions and Alterations to
 The Court House
 Bolton by Bowland

Drawing Title
 The Court House
 Proposed Garage

Scale 1:100 @A3	Date April 2025	Drawn CC
--------------------	--------------------	-------------

spa
 SUNDERLAND PEACOCK ARCHITECTS
 SUNDERLAND PEACOCK & ASSOCIATES LTD.
 HAZELMERE, PIMLICO ROAD, CLITHEROE
 LANCASHIRE, BB7 2AG
 T 01200 423178 F 01200 427328
 E info@sunderlandpeacock.com
 www.sunderlandpeacock.com

7184 - P03 REV B