



- MATERIALS**
1. BLUE GREY SLATE
 2. BRICKWORK
 3. UPVC WINDOWS/DOORS
 4. SAND/CEMENT RENDER

EXISTING FRONT ELEVATION (1)

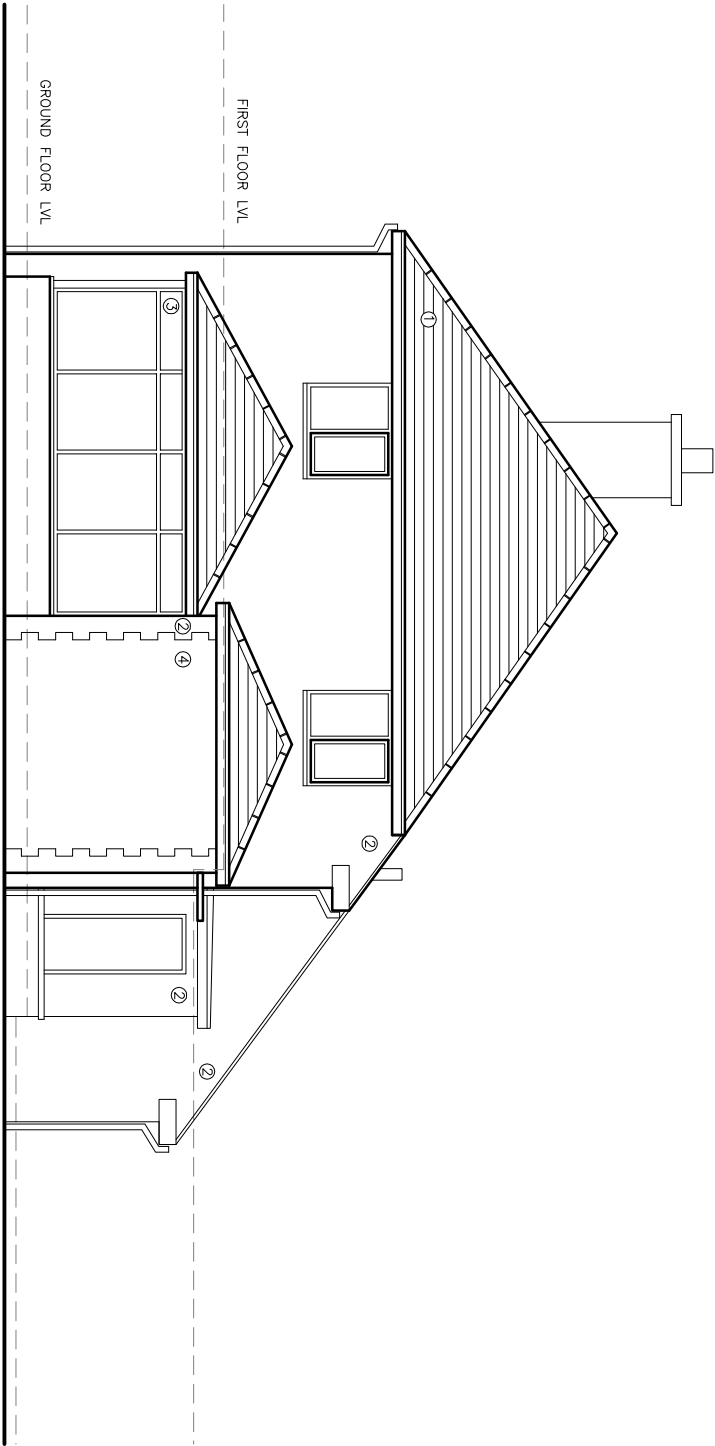

EXISTING SIDE ELEVATION (2)

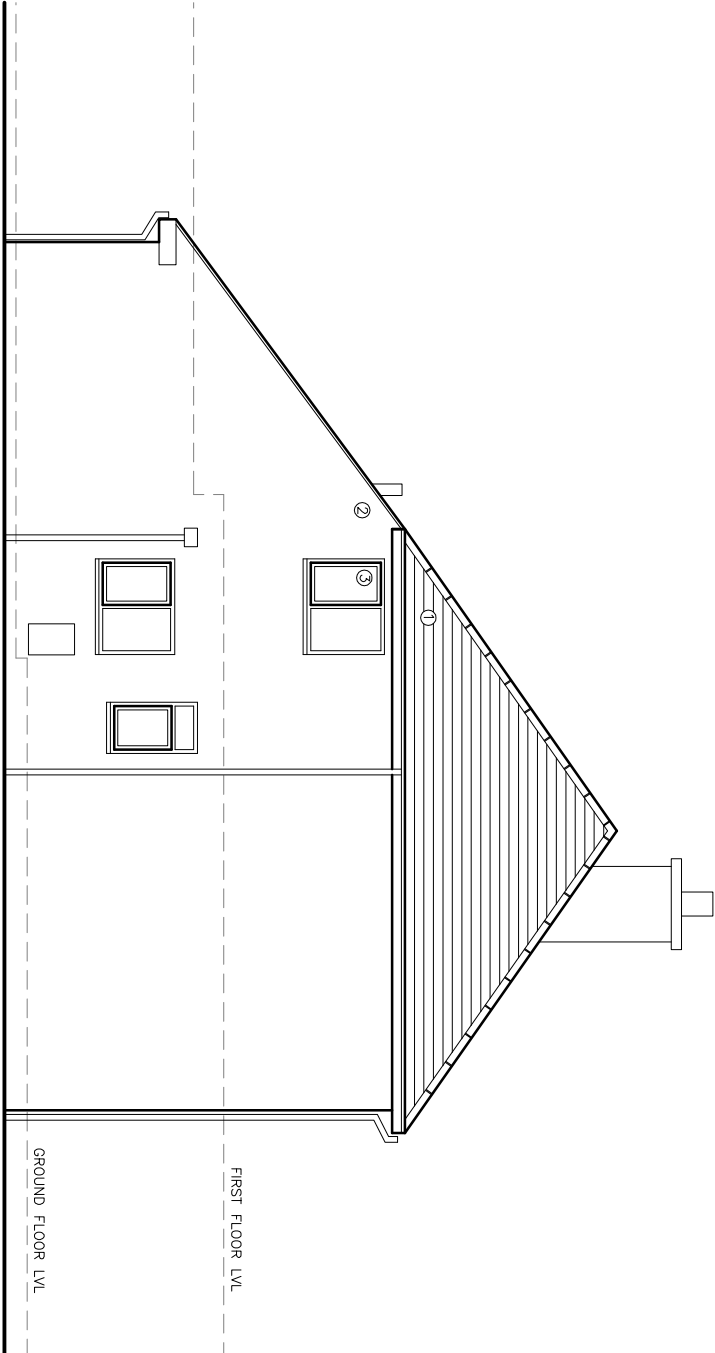

EXISTING SIDE ELEVATION (3)

<div><div><div>q+w+c</div><div>architects</div></div><div>Private Residential Housing Commercial Conservation Domestic</div><div>Tel: 01200 4417269 Email: info@qw+carcitects.com Web: www.qw+carcitects.com</div></div> <div><div>Robinson Barn Weston Gloucestershire GL12 7QA</div><div><div>aw</div><div>Architects Registration Board</div></div></div>		Client MR & MRS FENN	Scale 1:100	Sheet Size A3	Job Number 25-022	Drawn By AW	Checked AW
Project RIVERSIDE LODGE SAWLEY		Drawing Title EXISTING ELEVATIONS	Drawing Status PLANNING		Drawing Number PL04	Revision -	Final Issue -

©qw+carcitects Ltd 2020 | This Drawing is to be used in conjunction with all other project associated drawings and information. Drawings form this drawing. Report all errors, omissions and discrepancies to drawing officer prior to construction or modification. This drawing is copyrighted and is the property of qw+carcitects Ltd.