



0 2 4 6m  
1:100 scale


This drawing is to be read in conjunction with all relevant Architect, consultants' and specialists' drawings and specifications. The Architect is to be notified of any discrepancies before proceeding. Do not scale from this drawing. All dimensions and levels are to be checked on site. This drawing is subject to copyright. All work carried out before Planning and Building Permission has been granted is at the contractor/clients risk.  
Note: proposed drawing based on OS dwg information. All illustrated dimensions are approximate and all site dimensions are to be checked on site and subject to site survey.

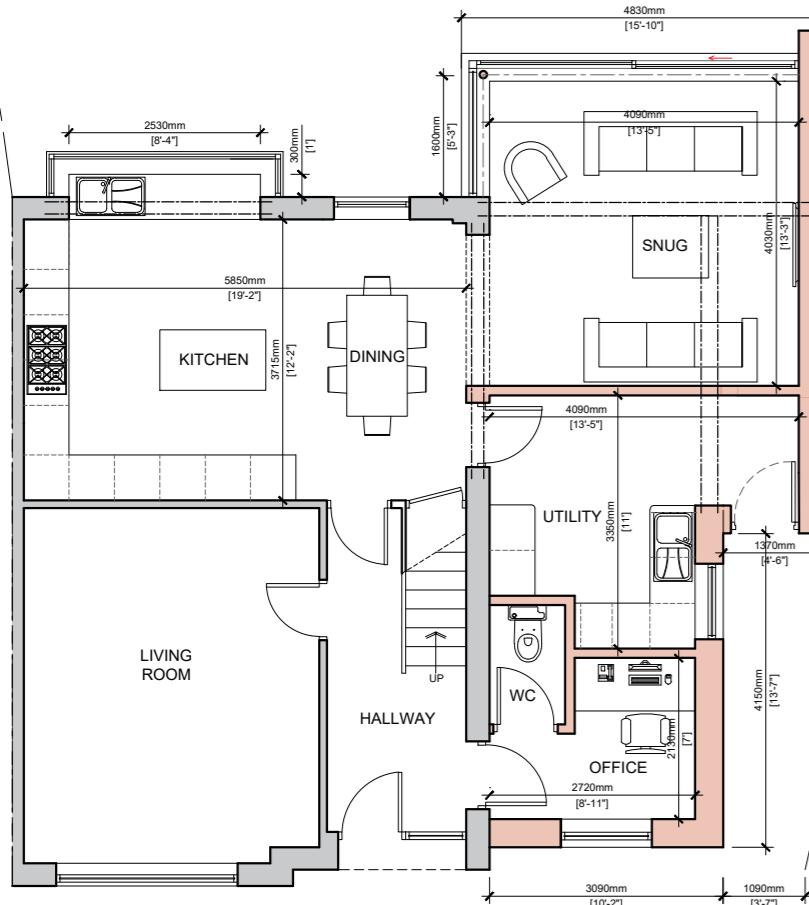


PROPOSED GROUND FLOOR PLAN SCALE 1:100

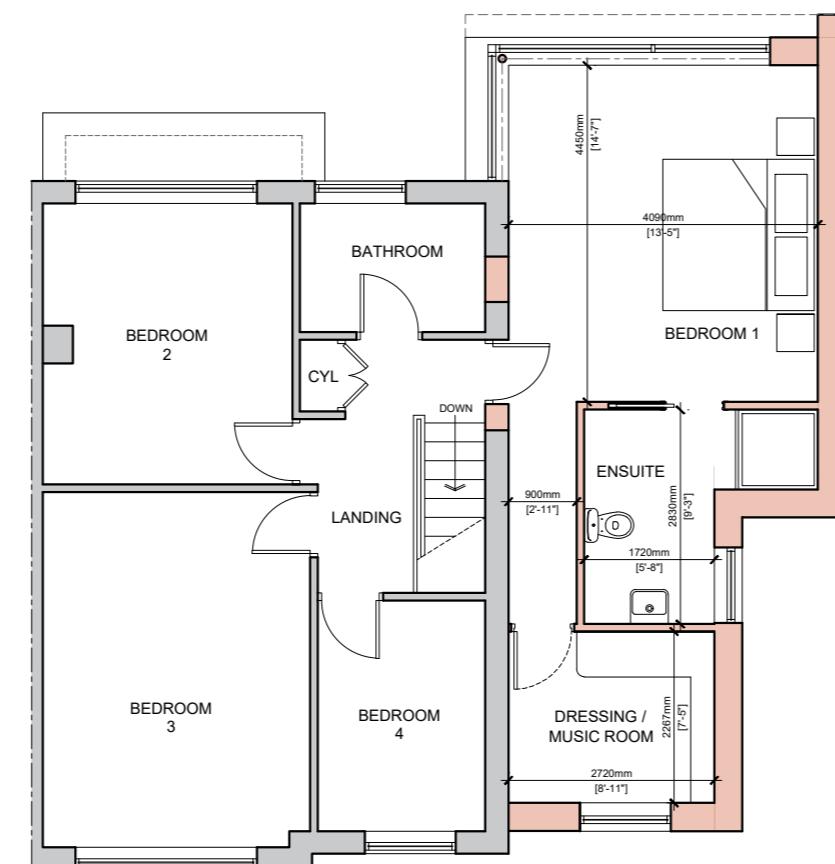

PROPOSED FIRST FLOOR PLAN SCALE 1:100

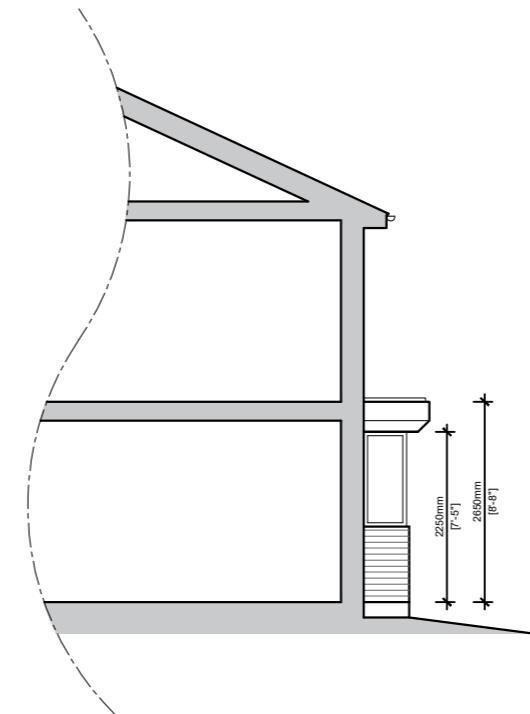


PROPOSED NORTH WEST ELEVATION SCALE 1:100

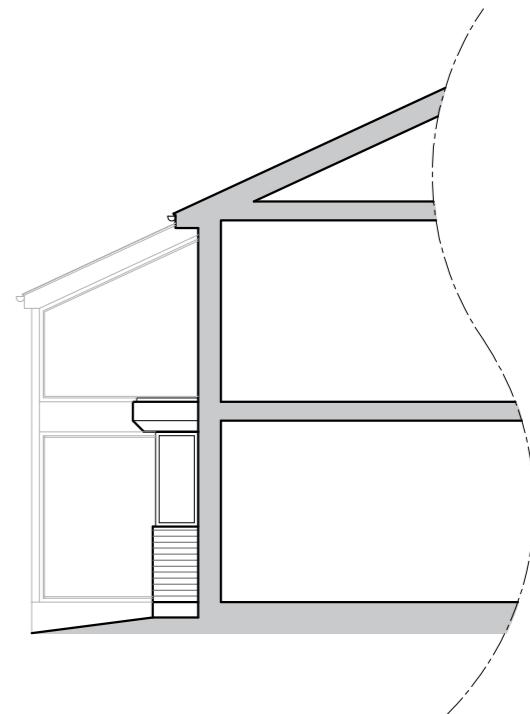

PROPOSED SOUTH EAST ELEVATION SCALE 1:100



PROPOSED NORTH EAST FACING ELEVATION SCALE 1:100

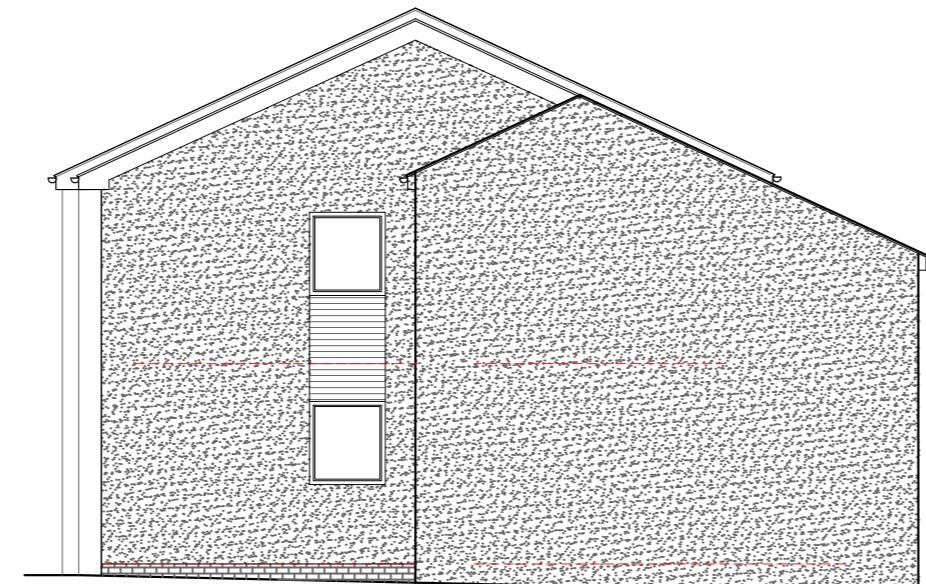

PROPOSED NORTH WEST FACING ELEVATION SCALE 1:100



PROPOSED SOUTH WEST FACING ELEVATION SCALE 1:100

Client	Mr and Mrs Hardman
Job Title	Proposed Extensions and Alterations to 6 The Grove, Whalley
Drawing Title	
Proposed Plans and Elevations	
Scale	1:100 @ A2
Date	May 2025
Drawn	CC

**spa**  
SUNDERLAND PEACOCK ARCHITECTS

SUNDERLAND PEACOCK & ASSOCIATES LTD.  
HAZELMERE, PIMLICO ROAD, CLITHEROE  
LANCASHIRE, BB7 2AG  
T 01200 423178 F 01200 427328  
E info@sunderlandpeacock.com  
www.sunderlandpeacock.com



6439 -P11

REV

-