



This drawing is to be read in conjunction with all relevant Architect, consultants' and specialists' drawings and specifications. The Architect is to be notified of any discrepancies before proceeding. Do not scale from this drawing. All dimensions and levels are to be checked on site. This drawing is subject to copyright. All work carried out before Planning and Building Permission has been granted is at the contractor/clients risk.

Note: proposed drawing based on OS dwg information. All illustrated dimensions are approximate and all site dimensions are to be checked on site and subject to site survey.

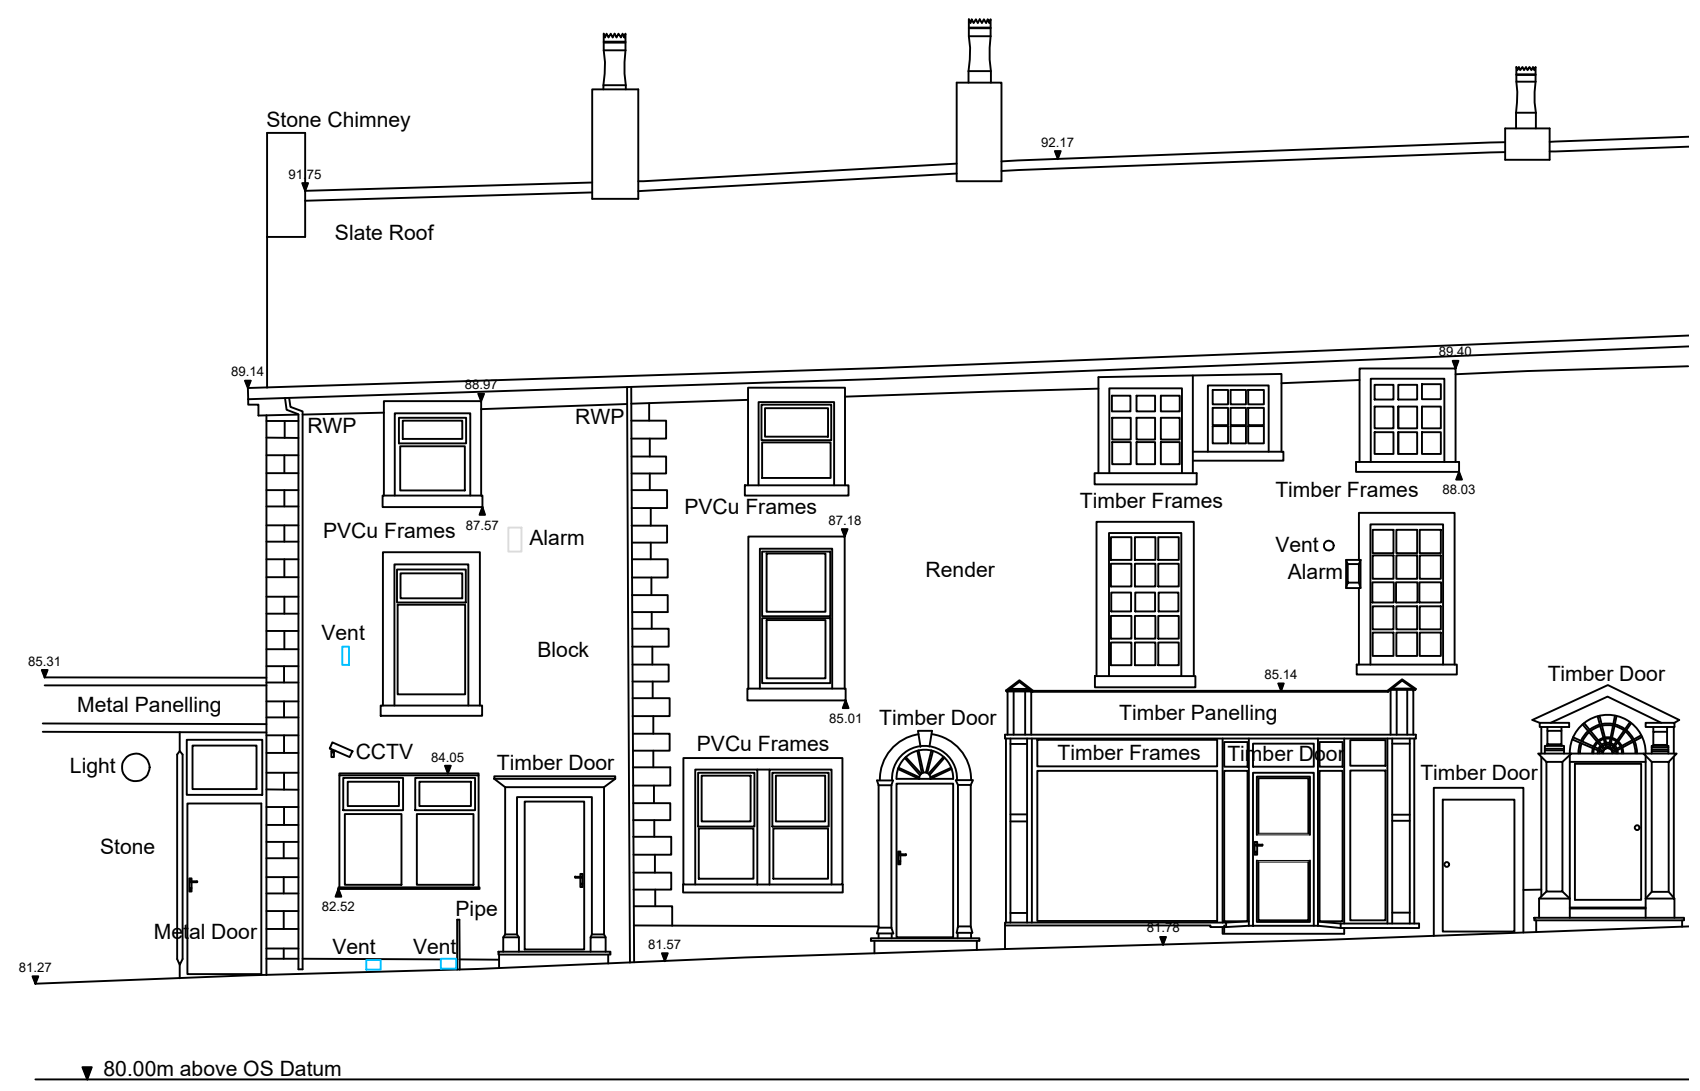

EXISTING NORTH ELEVATION Scale 1:100

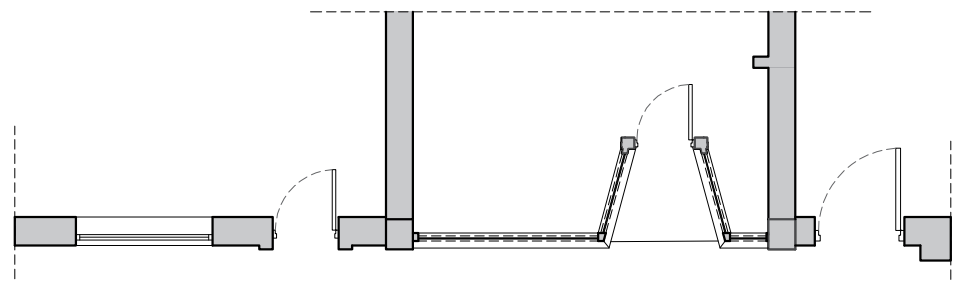

EXISTING FLOOR PLAN Scale 1:100

Client
The Grand

Job Title
External Alterations and Repairs to
The Grand
18 York Street
Clitheroe
BB7 2DL

Drawing Title
Existing Plan And Elevation

Scale 1:100 @ A3	Date Dec 2024	Drawn CC
---------------------	------------------	-------------

spa
SUNDERLAND PEACOCK ARCHITECTS

SUNDERLAND PEACOCK & ASSOCIATES LTD.
HAZELMERE, PIMLICO ROAD, CLITHEROE
LANCASHIRE, BB7 2AG
T 01200 423178 F 01200 427328
E info@sunderlandpeacock.com
www.sunderlandpeacock.com



7157 -E01 REV -