


This drawing is to be read in conjunction with all relevant Architect, consultants' and specialist drawings and specifications. The Architect is to be notified of any discrepancies before proceeding. Do not scale from this drawing. All dimensions and levels are to be checked on site. This drawing is subject to copyright. All work carried out before Planning and Building Permission has been granted is at the contractor's risk.

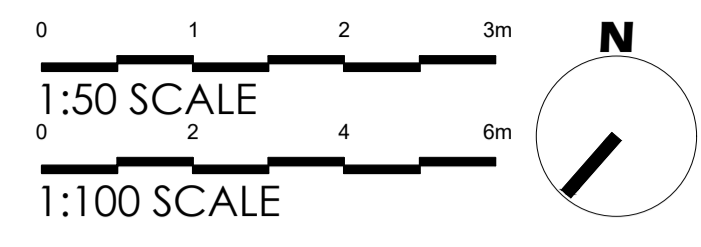


EXISTING FRONT (NORTH) ELEVATION
Scale 1:100




EXISTING SIDE (EAST) ELEVATION
Scale 1:100




EXISTING REAR (SOUTH) ELEVATION
Scale 1:100

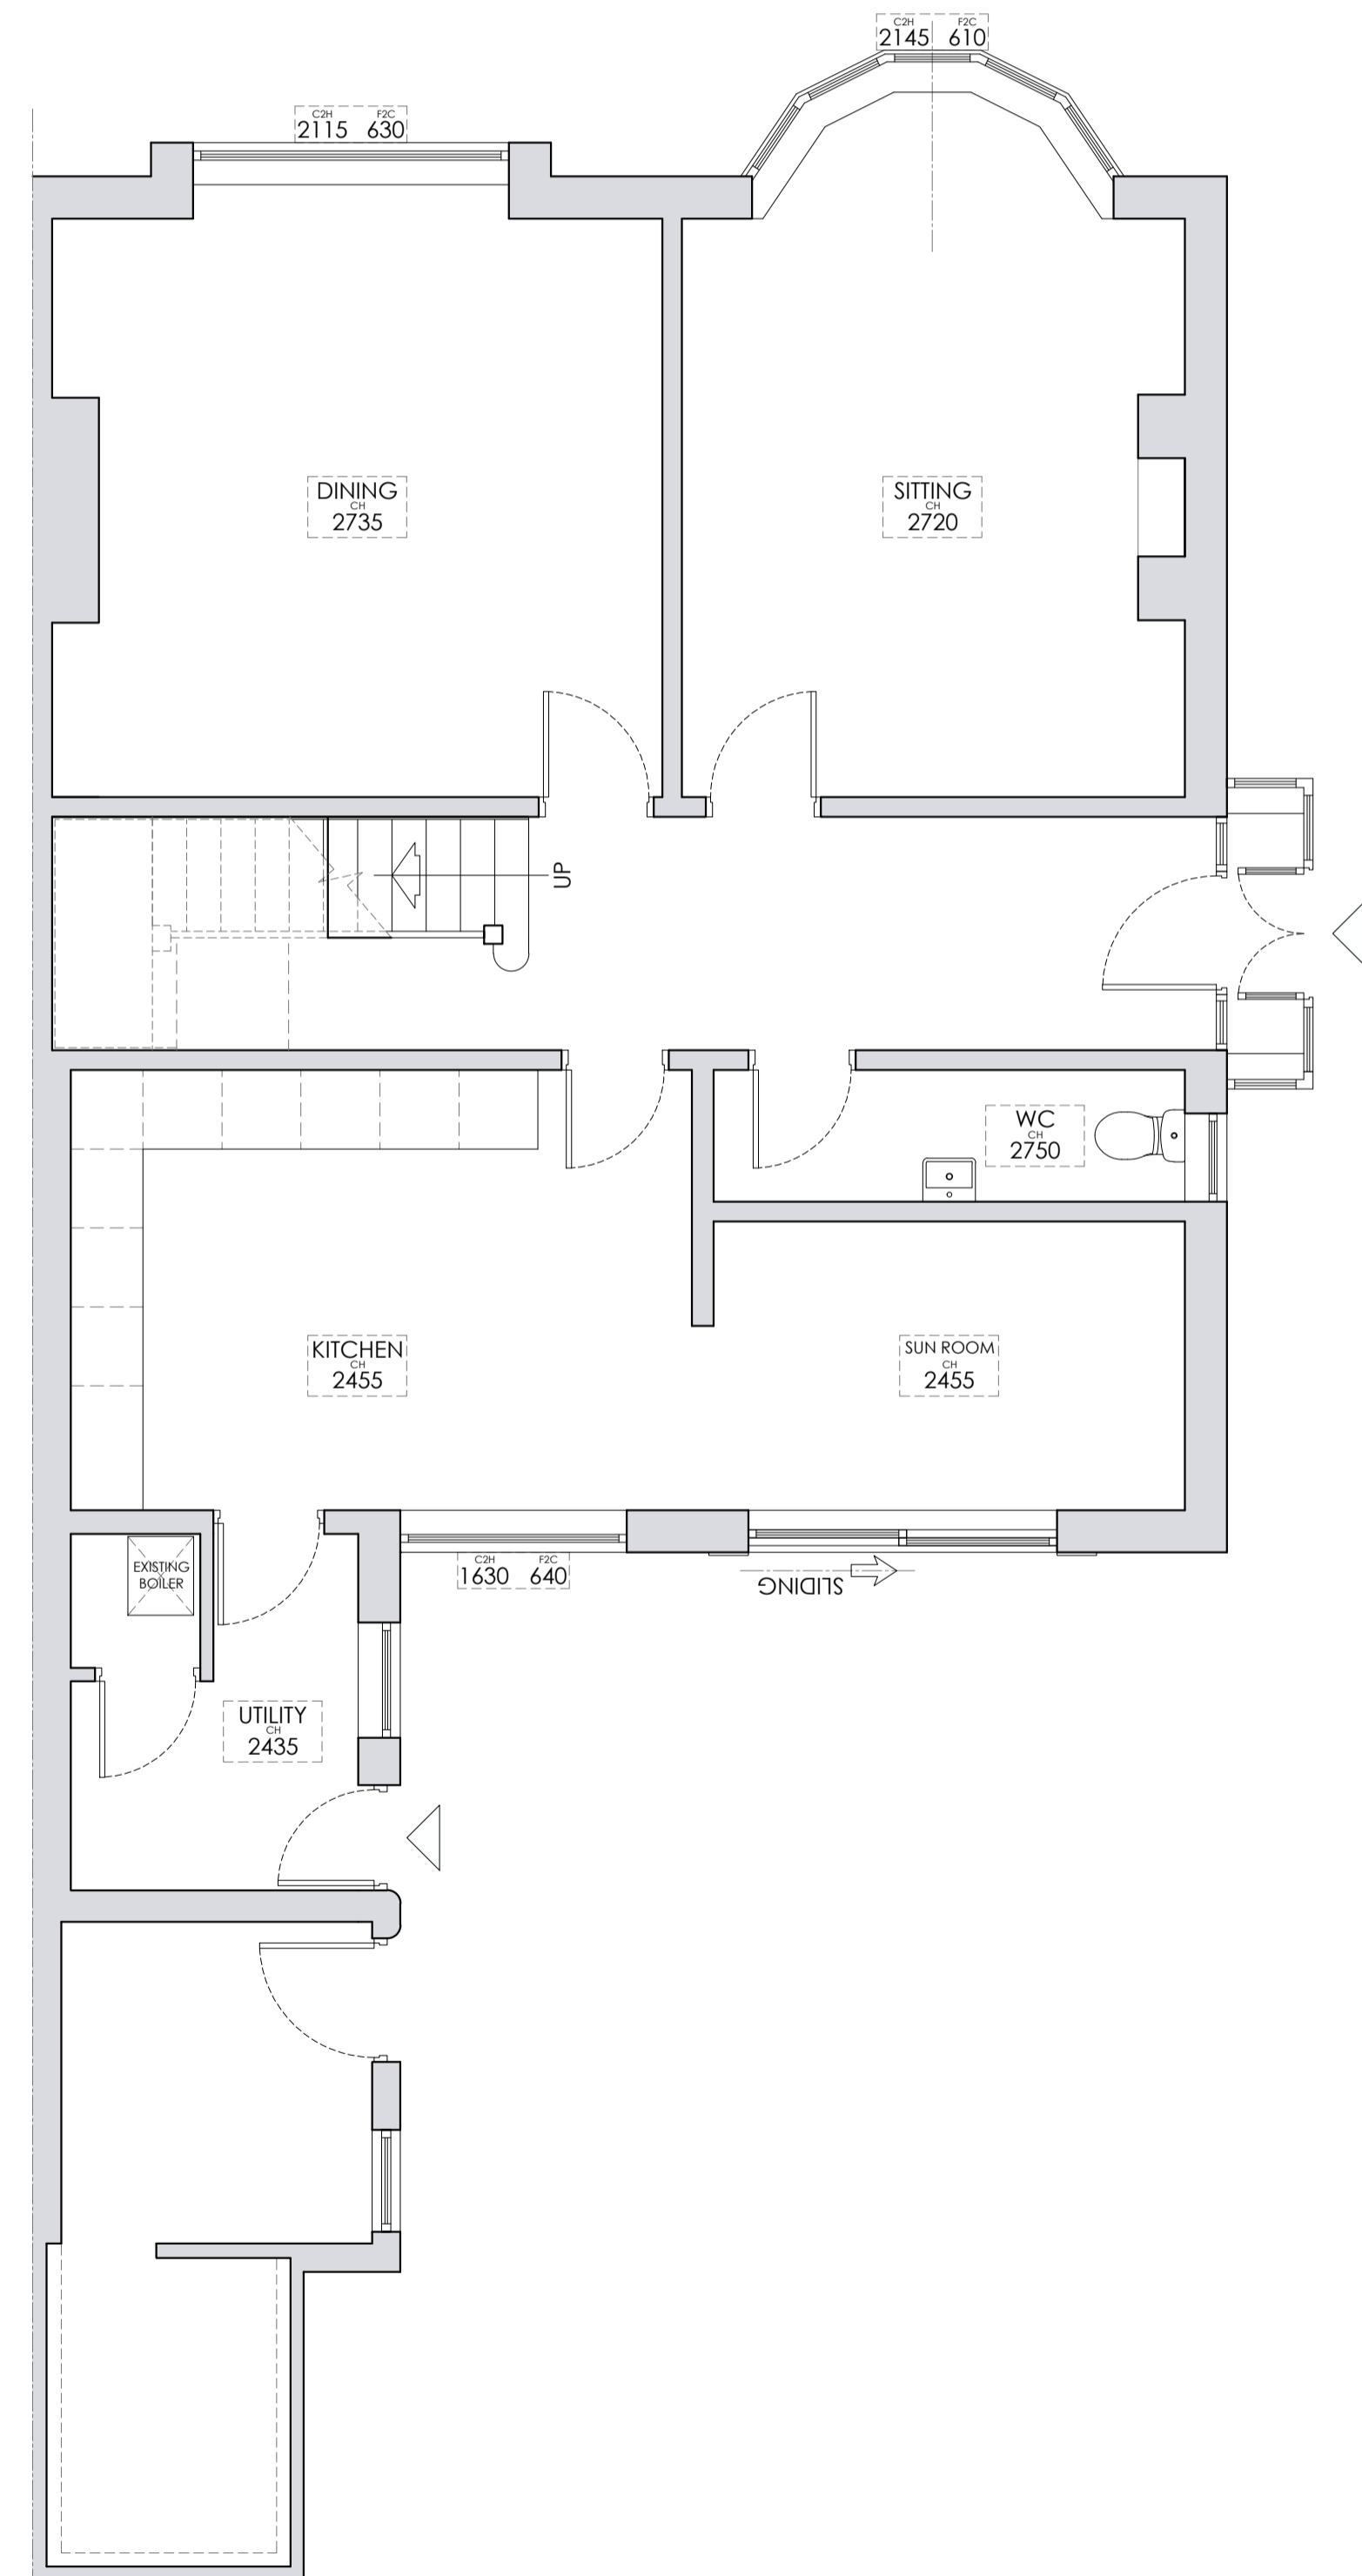


EXISTING GROUND FLOOR PLAN
Scale 1:50

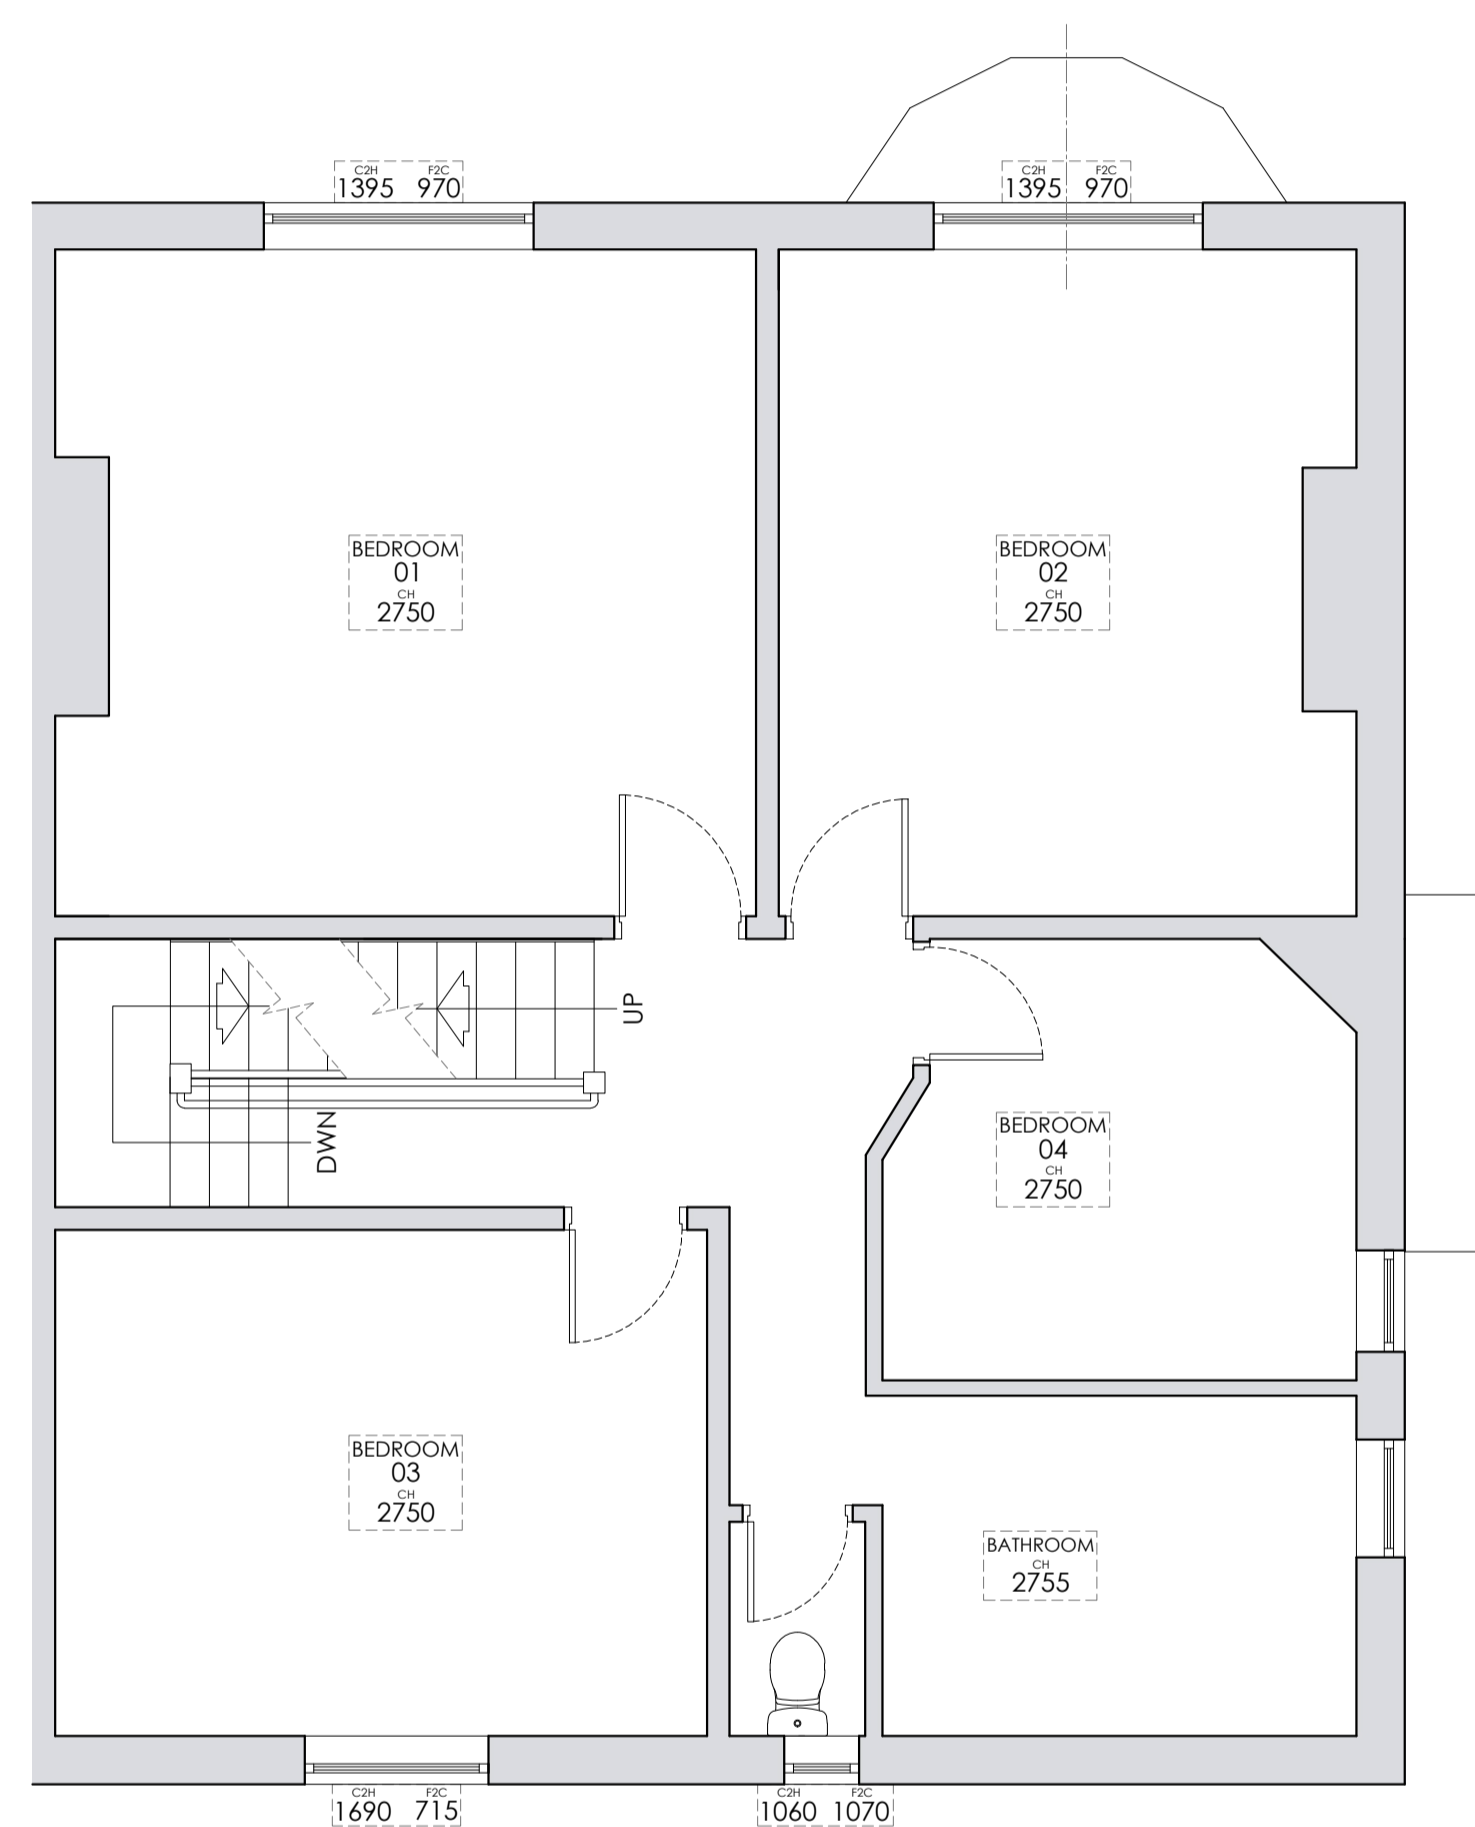

EXISTING FIRST FLOOR PLAN
Scale 1:50

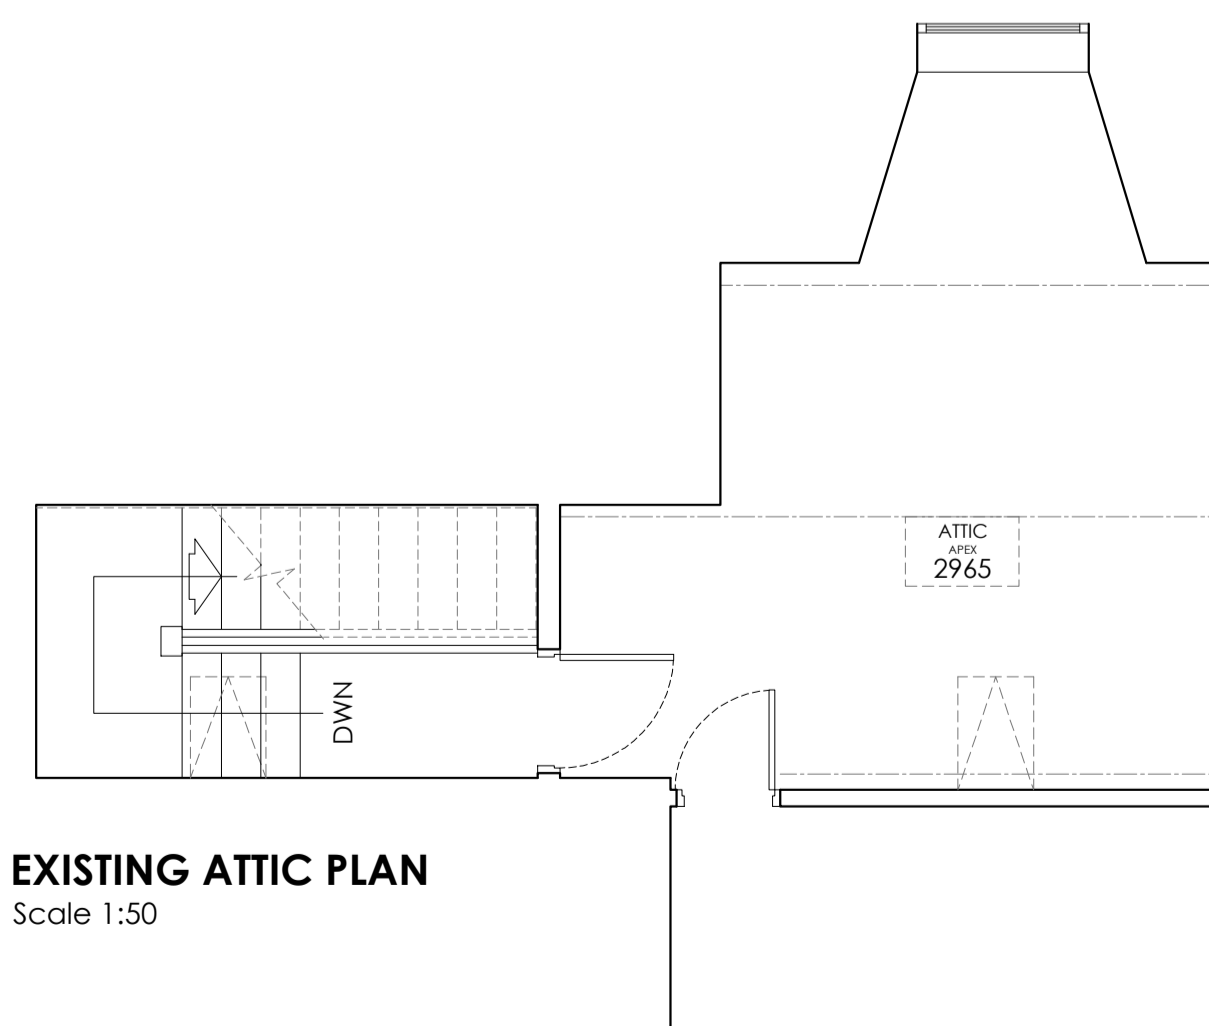

EXISTING ATTIC PLAN
Scale 1:50

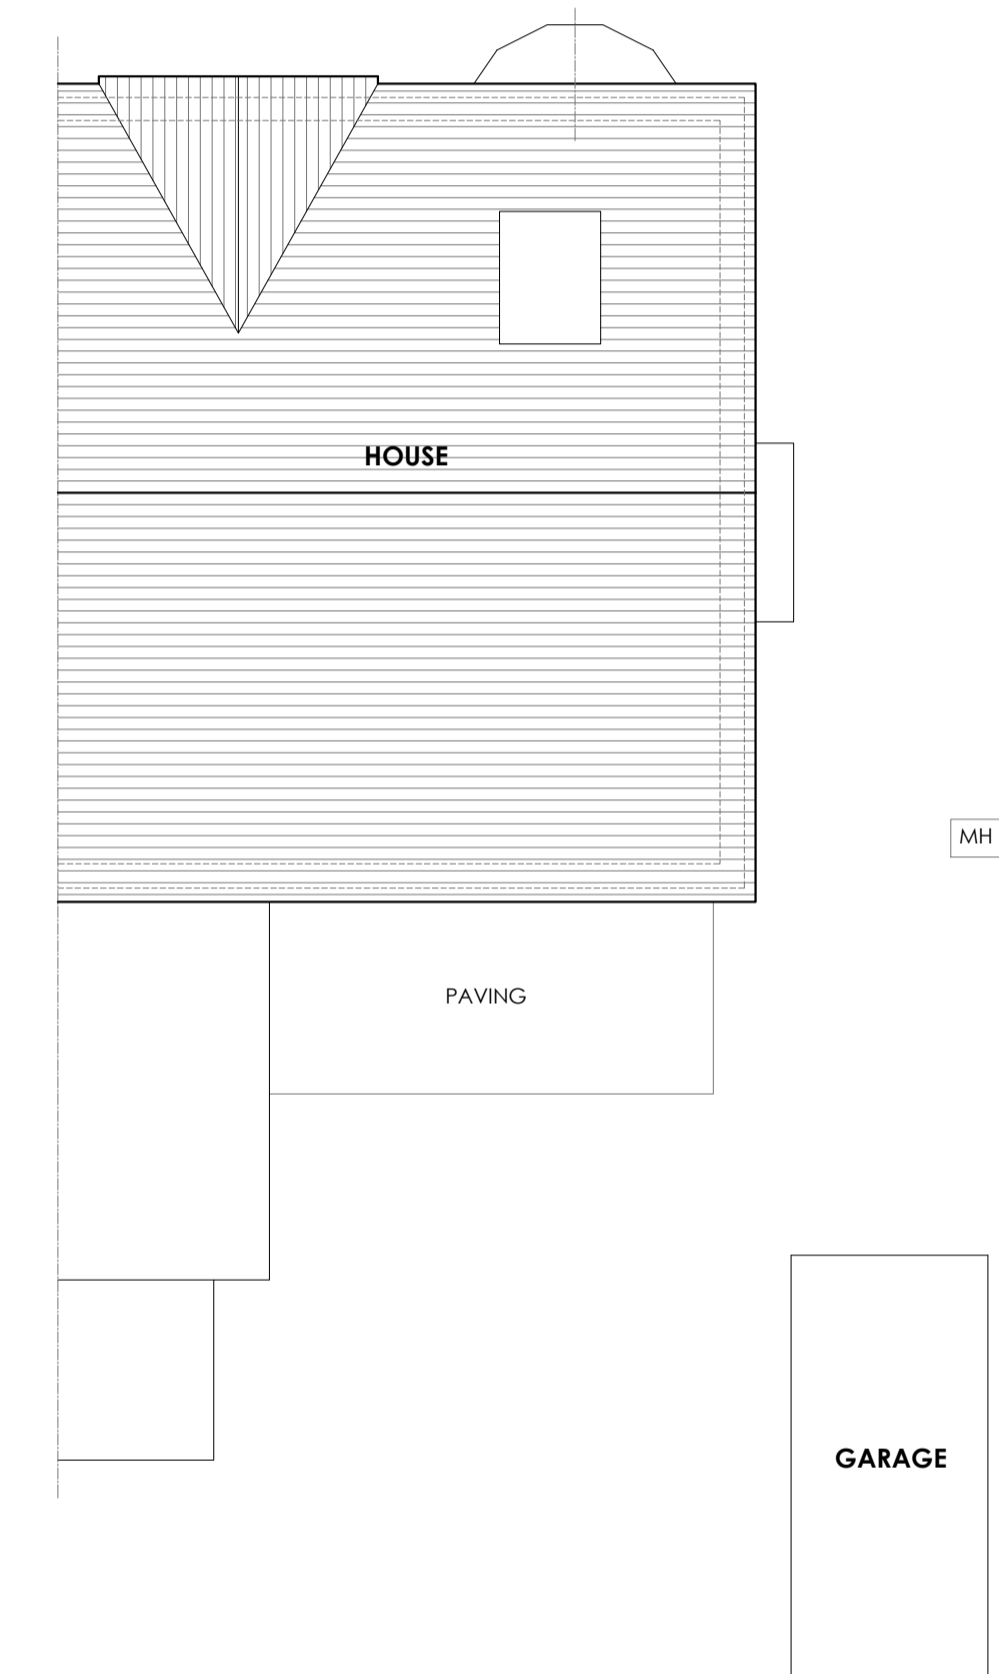

EXISTING SITE PLAN
Scale 1:50

Client
Mr and Mrs Schofield

Job Title
Proposed Rear Extension and Internal Alterations at: 29 Somerset Avenue Wilpshire Blackburn BB1 9LJ

Drawing Title
Existing Plans and Elevations.

Scale	Date	Drawn
Various @A1	April '25	TDM

spa
SUNDERLAND PEACOCK ARCHITECTS
SUNDERLAND PEACOCK & ASSOCIATES LTD.
HAZELMERE, PEARLCO ROAD, CLITHEROE
LANCASHIRE, BB7 2AG
T 01200 423178 F 01200 427328
E info@sunderlandpeacock.com
www.sunderlandpeacock.com

7193 -E01