


ADJACENT BUILDING

ADJACENT BUILDING

NEW SHUTTER DOOR
NEW DOOR

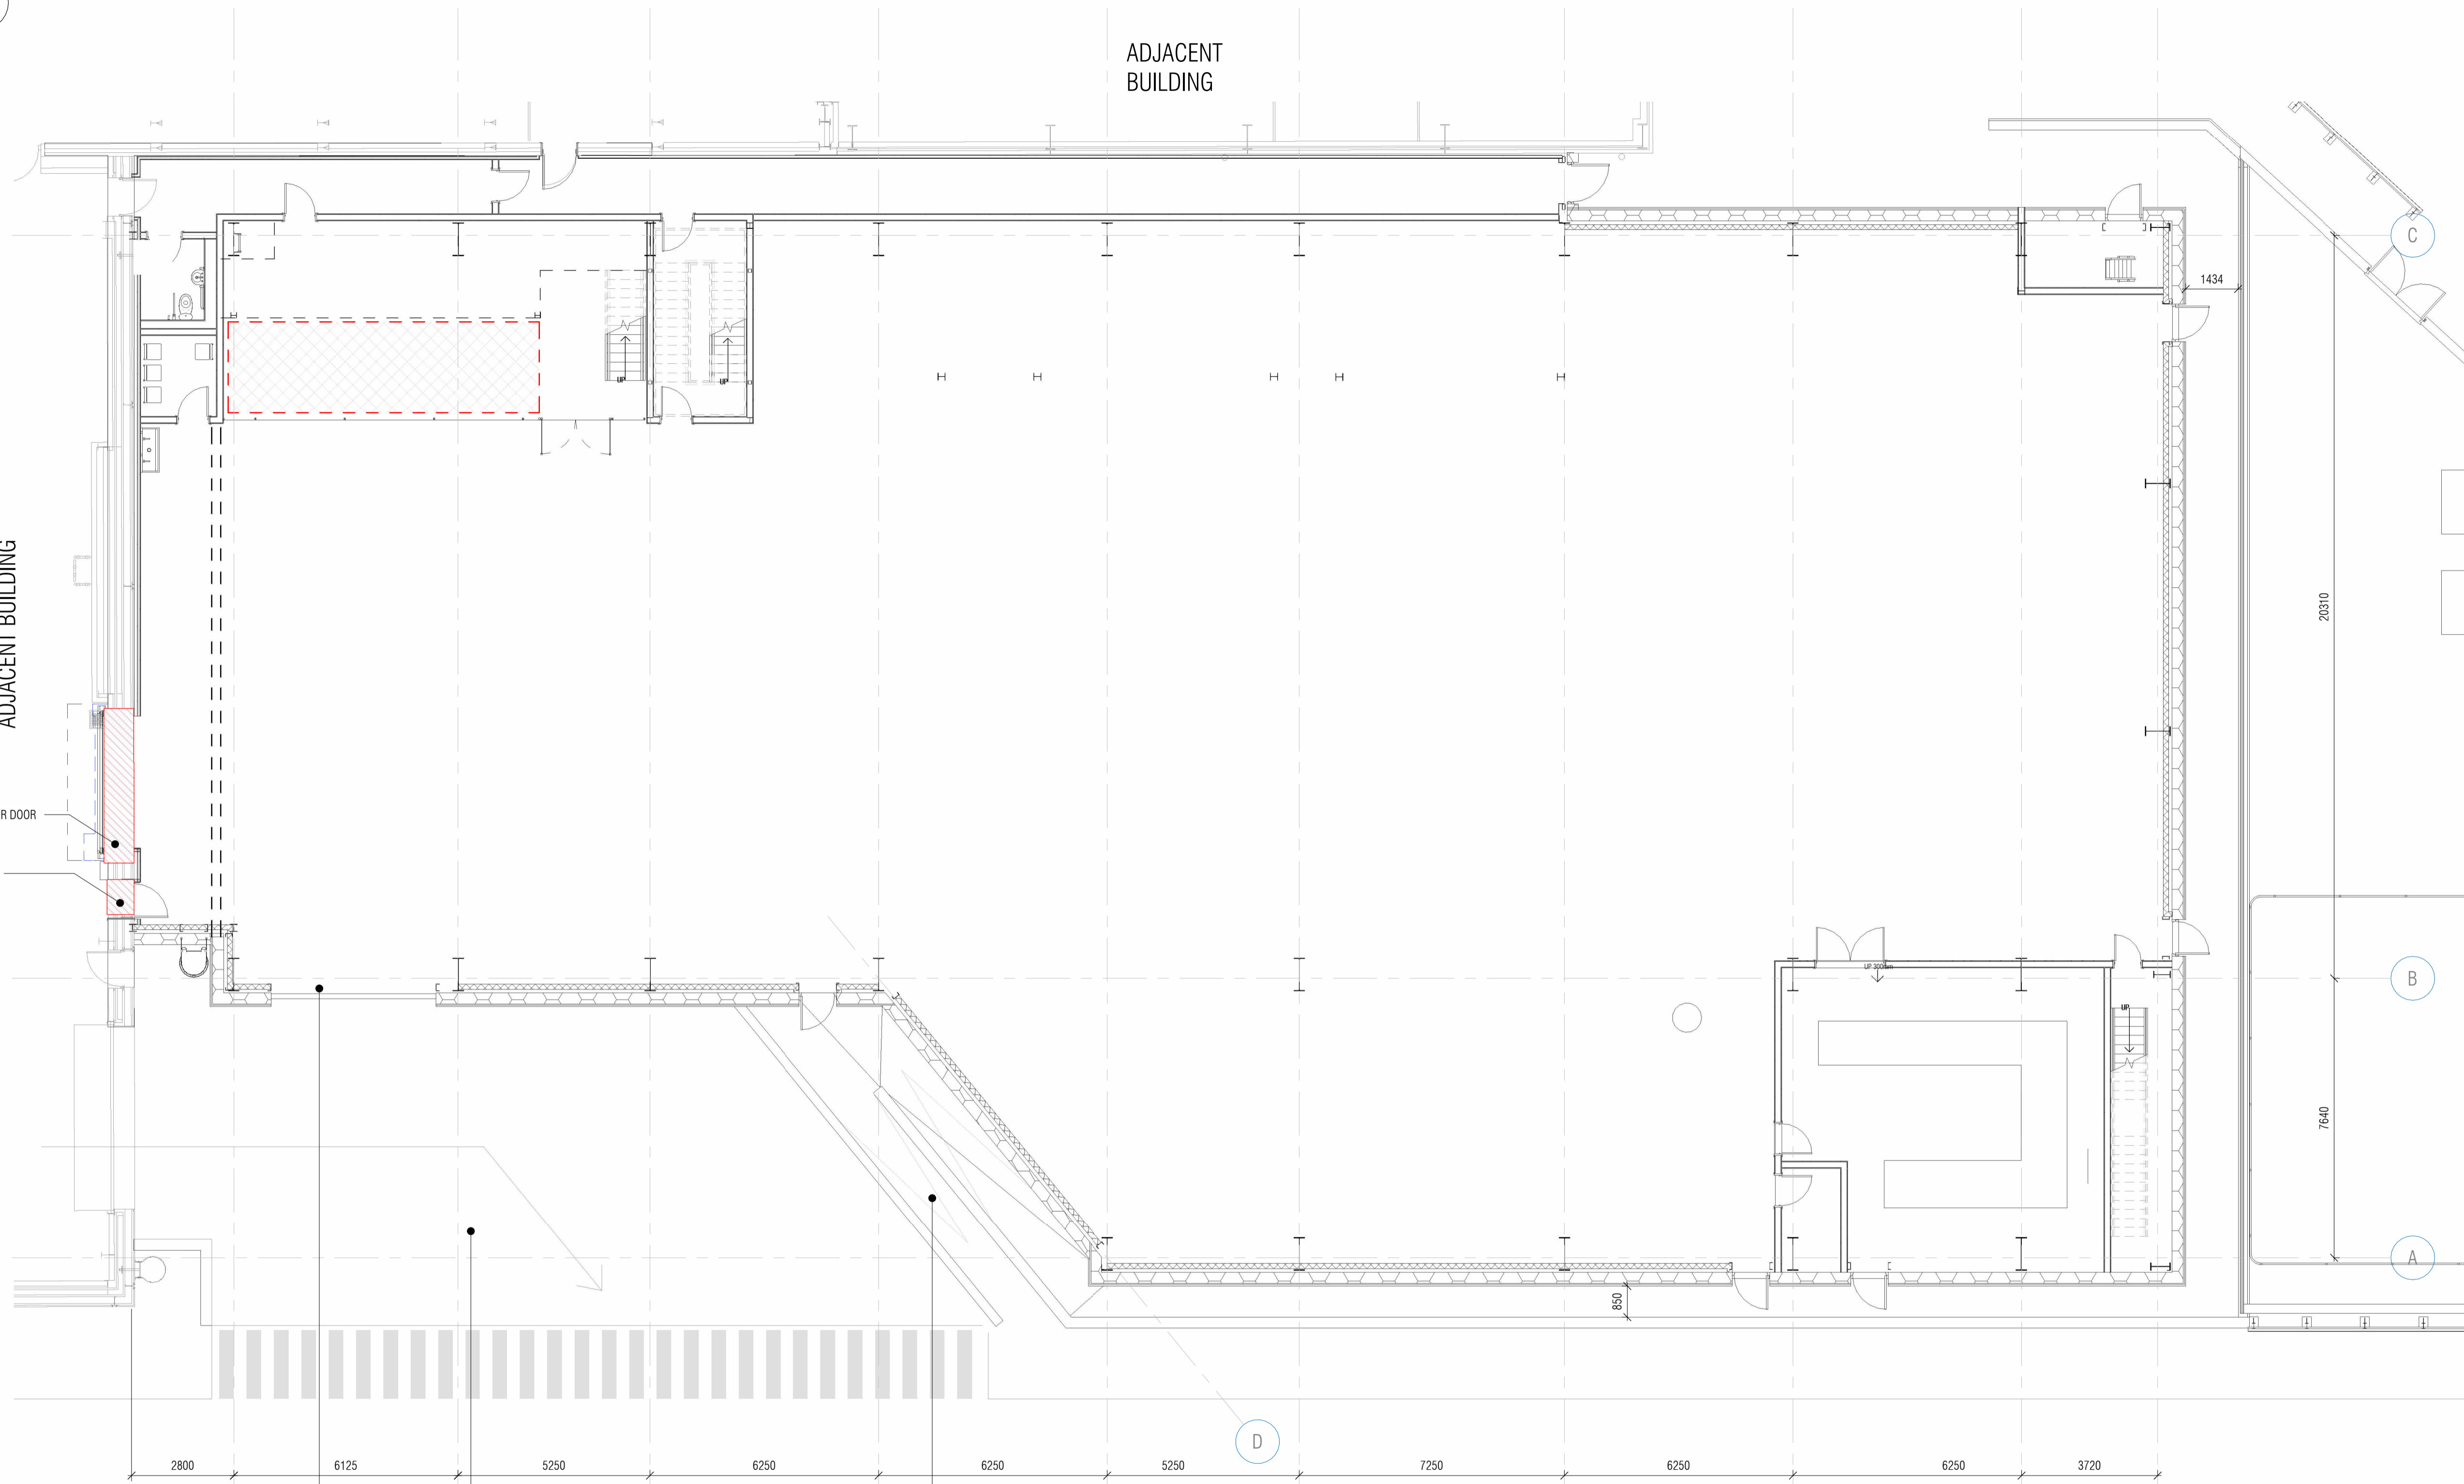

2800 6125 5250 6250 6250 5250 7250 6250 6250 3720

1 2 3 4 5 6 7 8 9 10

ACCESS DOOR

VEHICLE EXIT RETAINED, LEVELS AMENDED TO ACCOMMODATE NEW BUILDING

PEDESTRIAN RAMP TO JOIN PAVEMENT AND GF LEVELS. PROTECTED FROM VEHICULAR MOVEMENT WITH ARMCO BARRIER

1434

20310

7640

C

B

A

D

Drawing Numbering Key:

This drawing is copyright and owned by the Architects and may not be reproduced or used unless accepted in writing.

DO NOT SCALE this drawing (printed or electronic versions). Principal Contractor and Contractors must check all dimensions from site. This drawing is to be read in conjunction with all relevant consultants' and specialists' drawings.

All BIM elements other than Architecture, have been imported from the relevant consultant's BIM model; reference should be made to the individual consultant's drawings for their specific elements of work.

Discrepancies and / or ambiguities within this drawing, between it and information given elsewhere, must be reported immediately to the Architects for clarification before proceeding.

All works are to be carried out in accordance with the latest CDM Safety Standards, Building Regulations, British Standards and Industry regulatory codes of practice and guidance unless specifically directed otherwise.

The Principal Contractor and Contractors are to ensure all works are carried out in accordance with current manufacturers specific requirements.

Responsibility for the reproduction of this drawing in paper form, or if issued in electronic format, lies with the recipient to check that all information has been replicated in full and is correct when compared to the original paper or electronic image. Graphical representations of coordinated equipment on this drawing are approximations only. Please refer to the Specifications and / or Details for actual sizes and / or specific contractor construction information.

This original document is issued for the purpose indicated below and contains information of confidential nature. Further copies and circulation will be strictly in accordance with the confidentiality agreement under the contract.

This Drawing Should be Printed in Colour

Rev	Description	Date	Drawn	Checked
P01	Planning Issue	06/06/2025	LA	KC

project: 7295

title: General Arrangement Ground Floor Plan (Planning)

Project no:	Scale:	Drawn by:	Checked by:	Date:
7295	1:100 @A1	OH	KC	06/06/2025

Drawing no:	Status:	Rev:
OSE-WMA-XX-00-DR-A-10-130	S2	P01

1 General Arrangement Ground Floor Plan (Planning)

1:100