



- ROOT PROTECTION AREA
- TREES REMOVED

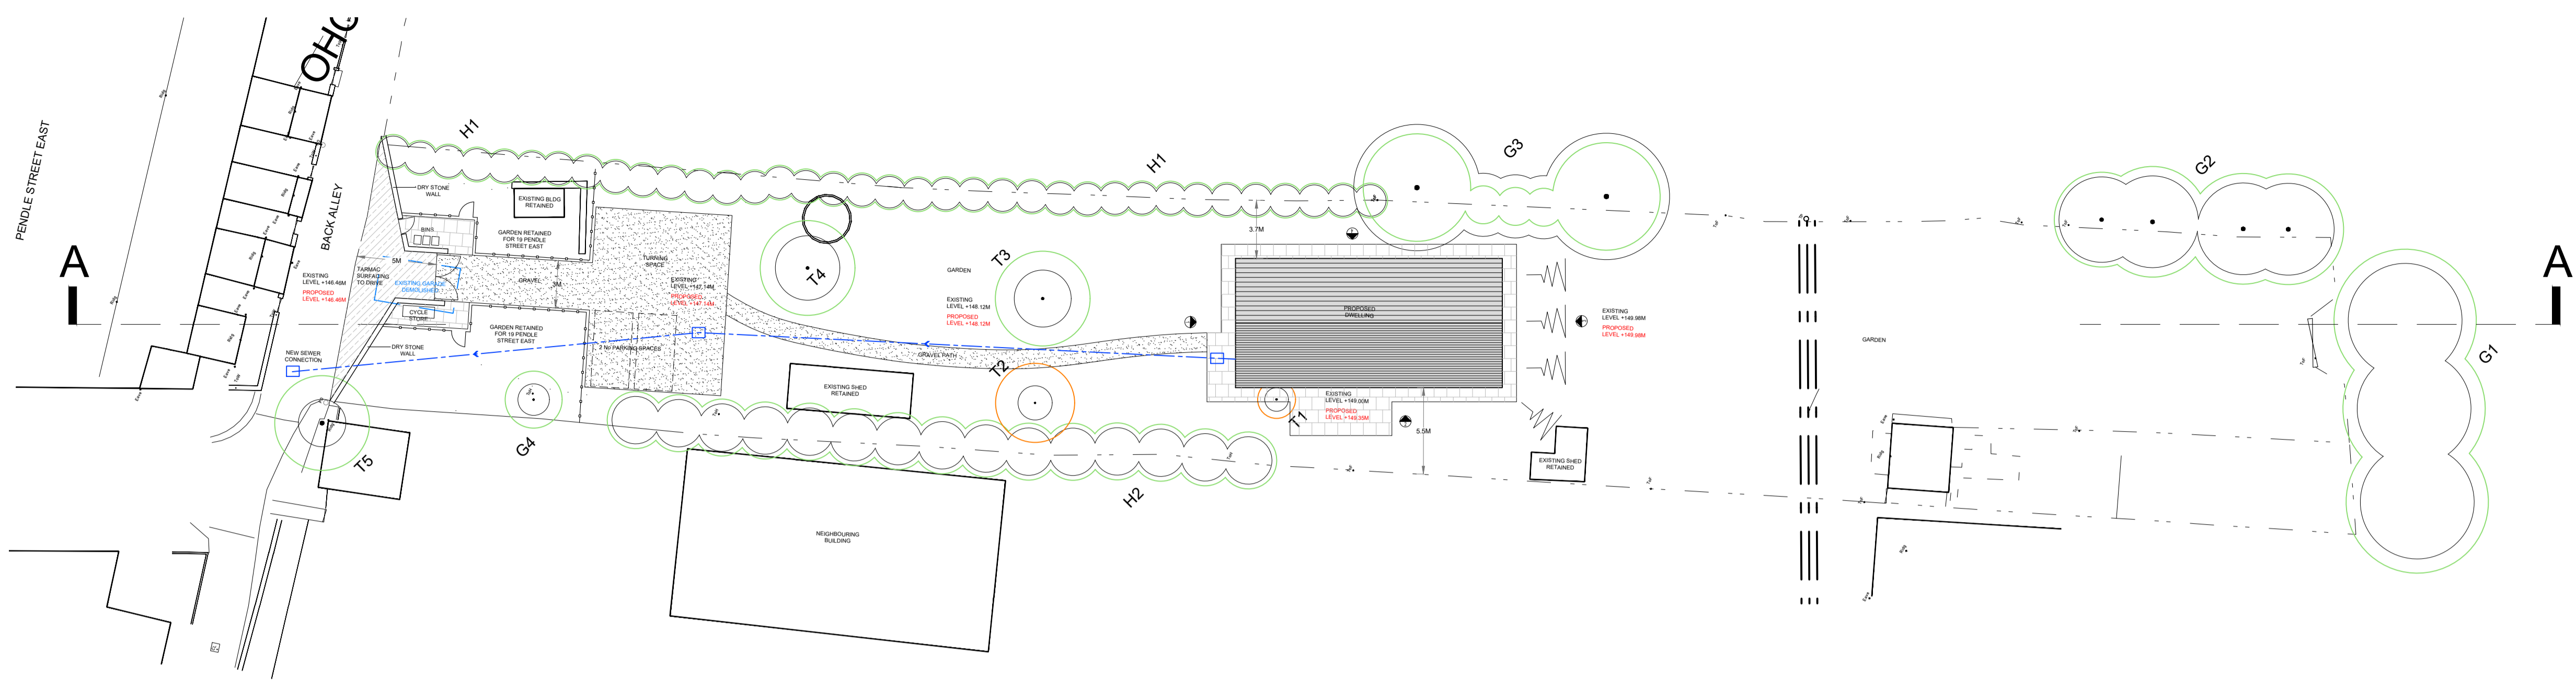

PROPOSED SITE BLOCK PLAN 1:250

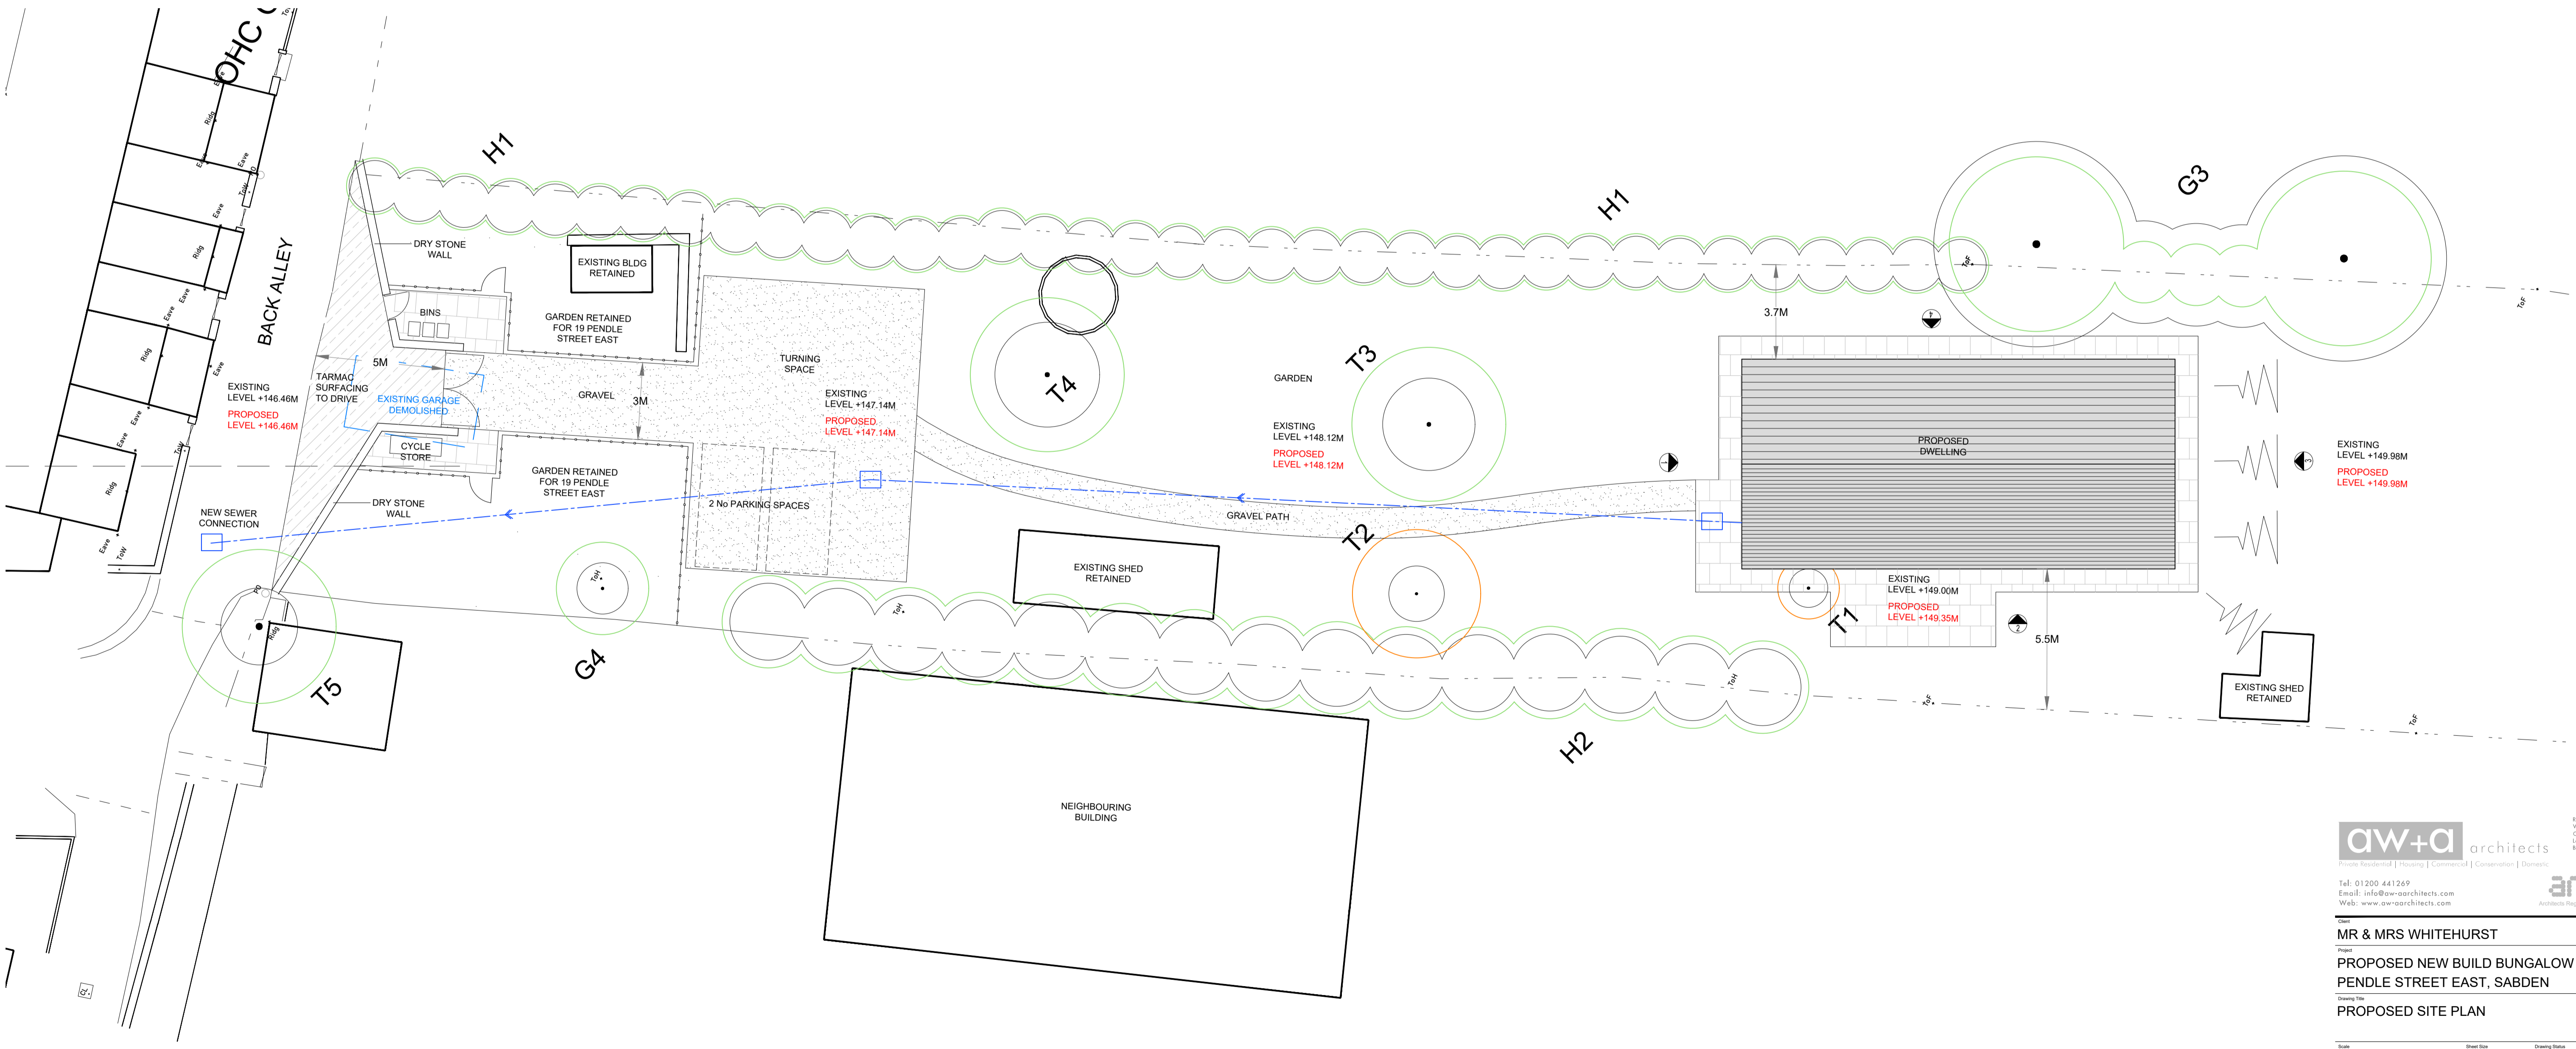

PROPOSED SITE BLOCK PLAN 1:125

**dw+a** architects  
 Three Residential | Planning | Commercial | Conservation | Domestic  
 Tel: 01200 441269  
 Email: info@dw-a.com  
 Web: www.dw-a.com

Rachana Bera  
 Weronika  
 Cleveley  
 Emily  
 MPTGA  
**arb**  
 Architects Registration Board

Client: **MR & MRS WHITEHURST**  
 Project: **PROPOSED NEW BUILD BUNGALOW**  
**PENDLE STREET EAST, SABDEN**  
 Drawing Title: **PROPOSED SITE PLAN**

Scale	Sheet Size	Drawing Status
1:125/250	A1	PLANNING
Job Number	Drawn By	Checked
24-045	AW	AW
Drawing Number	Revision	Final Issue
PL03	-	-

© dw+a architects Ltd 2024  
 This drawing is to be used in conjunction with all other project associated drawings and information. Do not scale from this drawing. Record all errors, omissions and discrepancies to drawing author prior to construction or manufacture. This drawing is copyright and is the property of dw+a architects. Ltd