



This drawing is to be read in conjunction with all relevant Architect, consultants' and specialists' drawings and specifications. The Architect is to be notified of any discrepancies before proceeding. Do not scale from this drawing. All dimensions and levels are to be checked on site. This drawing is subject to copyright. All work carried out before Planning and Building Permission has been granted is at the contractor/clients risk.

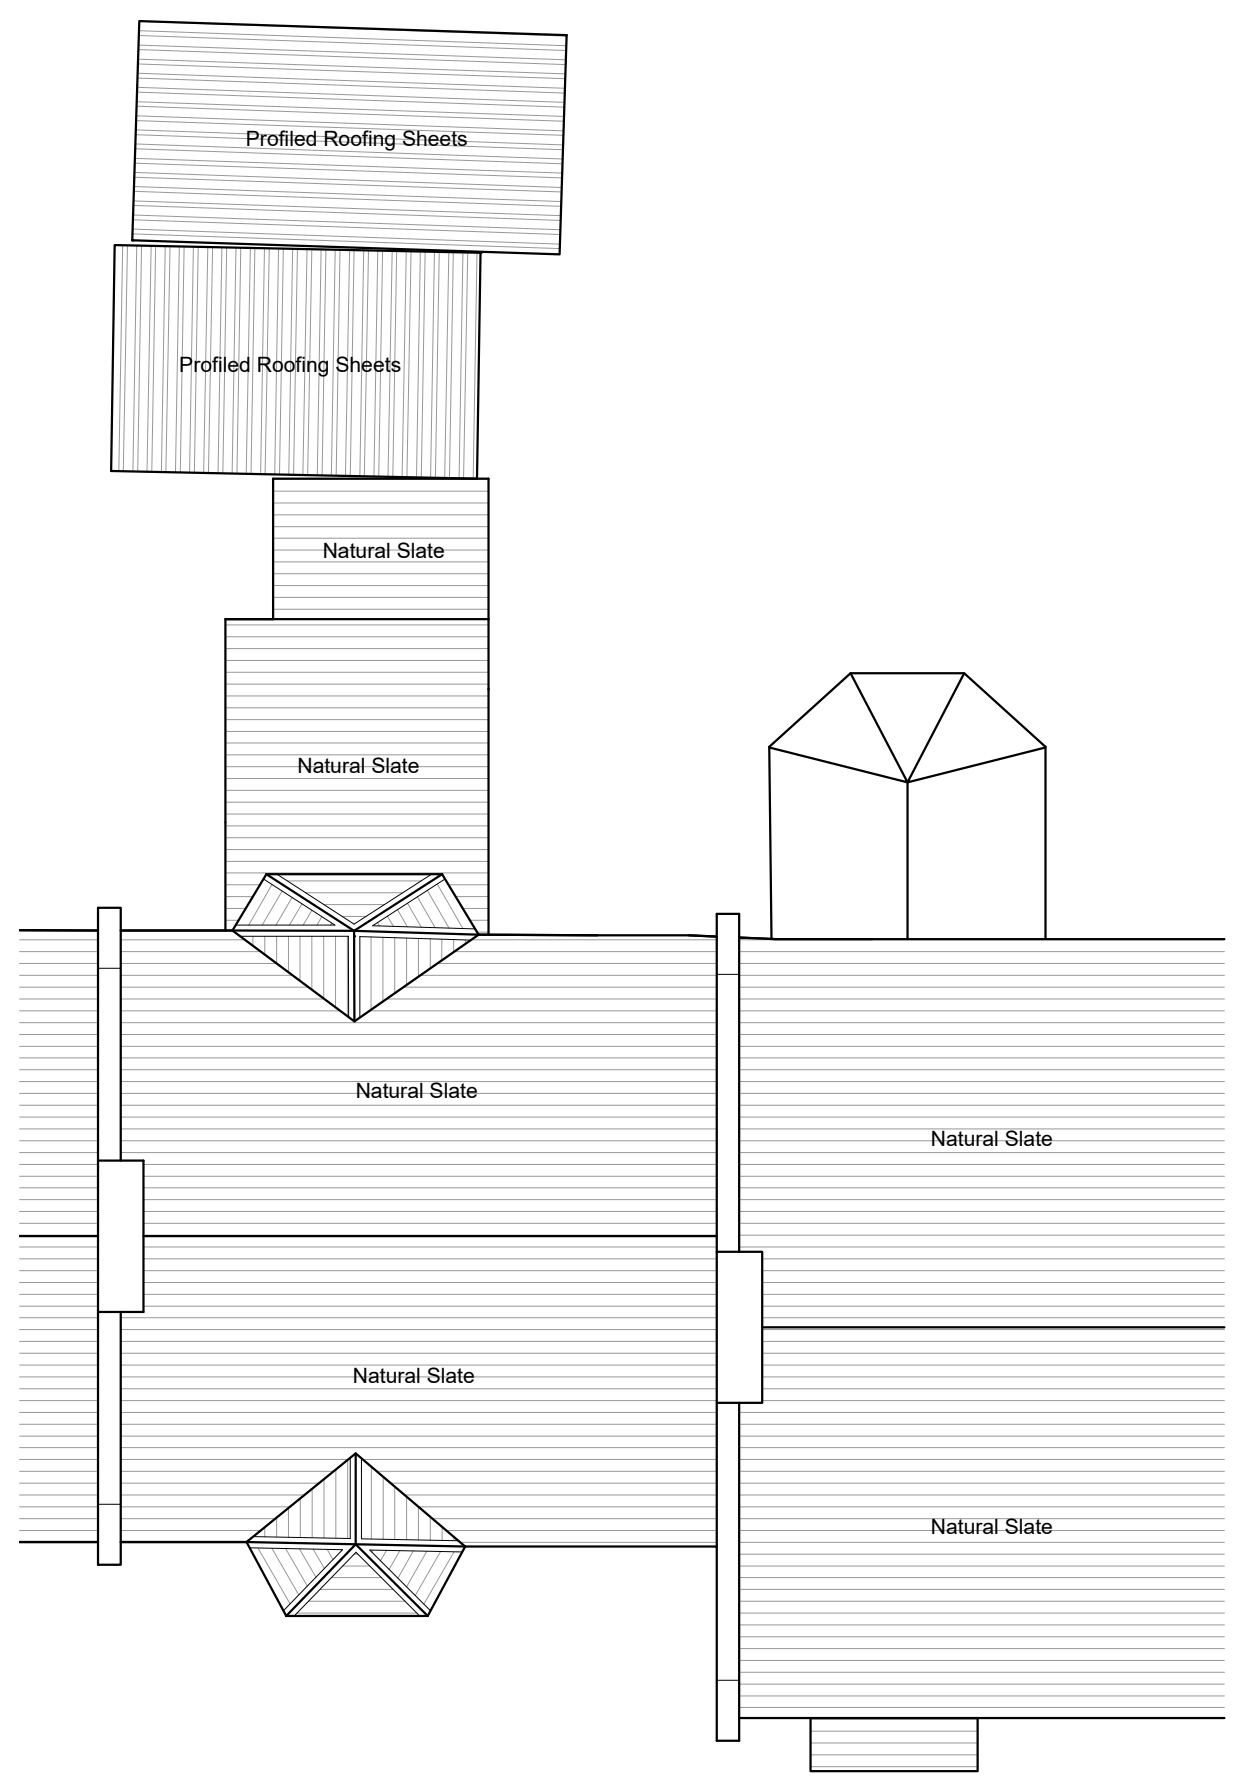

Existing Roof Plan
Scale 1:100

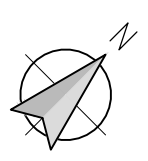

no.	by	revision	date
-----	----	----------	------

Client
Diocese of Salford

Job Title
Proposed Alterations to former Presbytery at
St Marys Church
Whalley Road
Sabden
Lancashire
BB7 9DZ

Drawing Title
Existing Roof Plan

Scale 1:100 @ A3	Date July 2025	Drawn MJF
---------------------	-------------------	--------------

spa
ARCHITECTS

SUNDERLAND PEACOCK & ASSOCIATES LTD.
HAZELMERE, PIMLICO ROAD, CLITHEROE
LANCASHIRE, BB7 2AG
T 01200 423178 F 01200 427328
E info@sunderlandpeacock.com
www.sunderlandpeacock.com

7145 - E04