



This drawing is to be read in conjunction with all relevant Architect, consultants' and specialists' drawings and specifications. The Architect is to be notified of any discrepancies before proceeding. Do not scale from this drawing. All dimensions and levels are to be checked on site. This drawing is subject to copyright. All work carried out before Planning and Building Permission has been granted is at the contractor/clients risk.

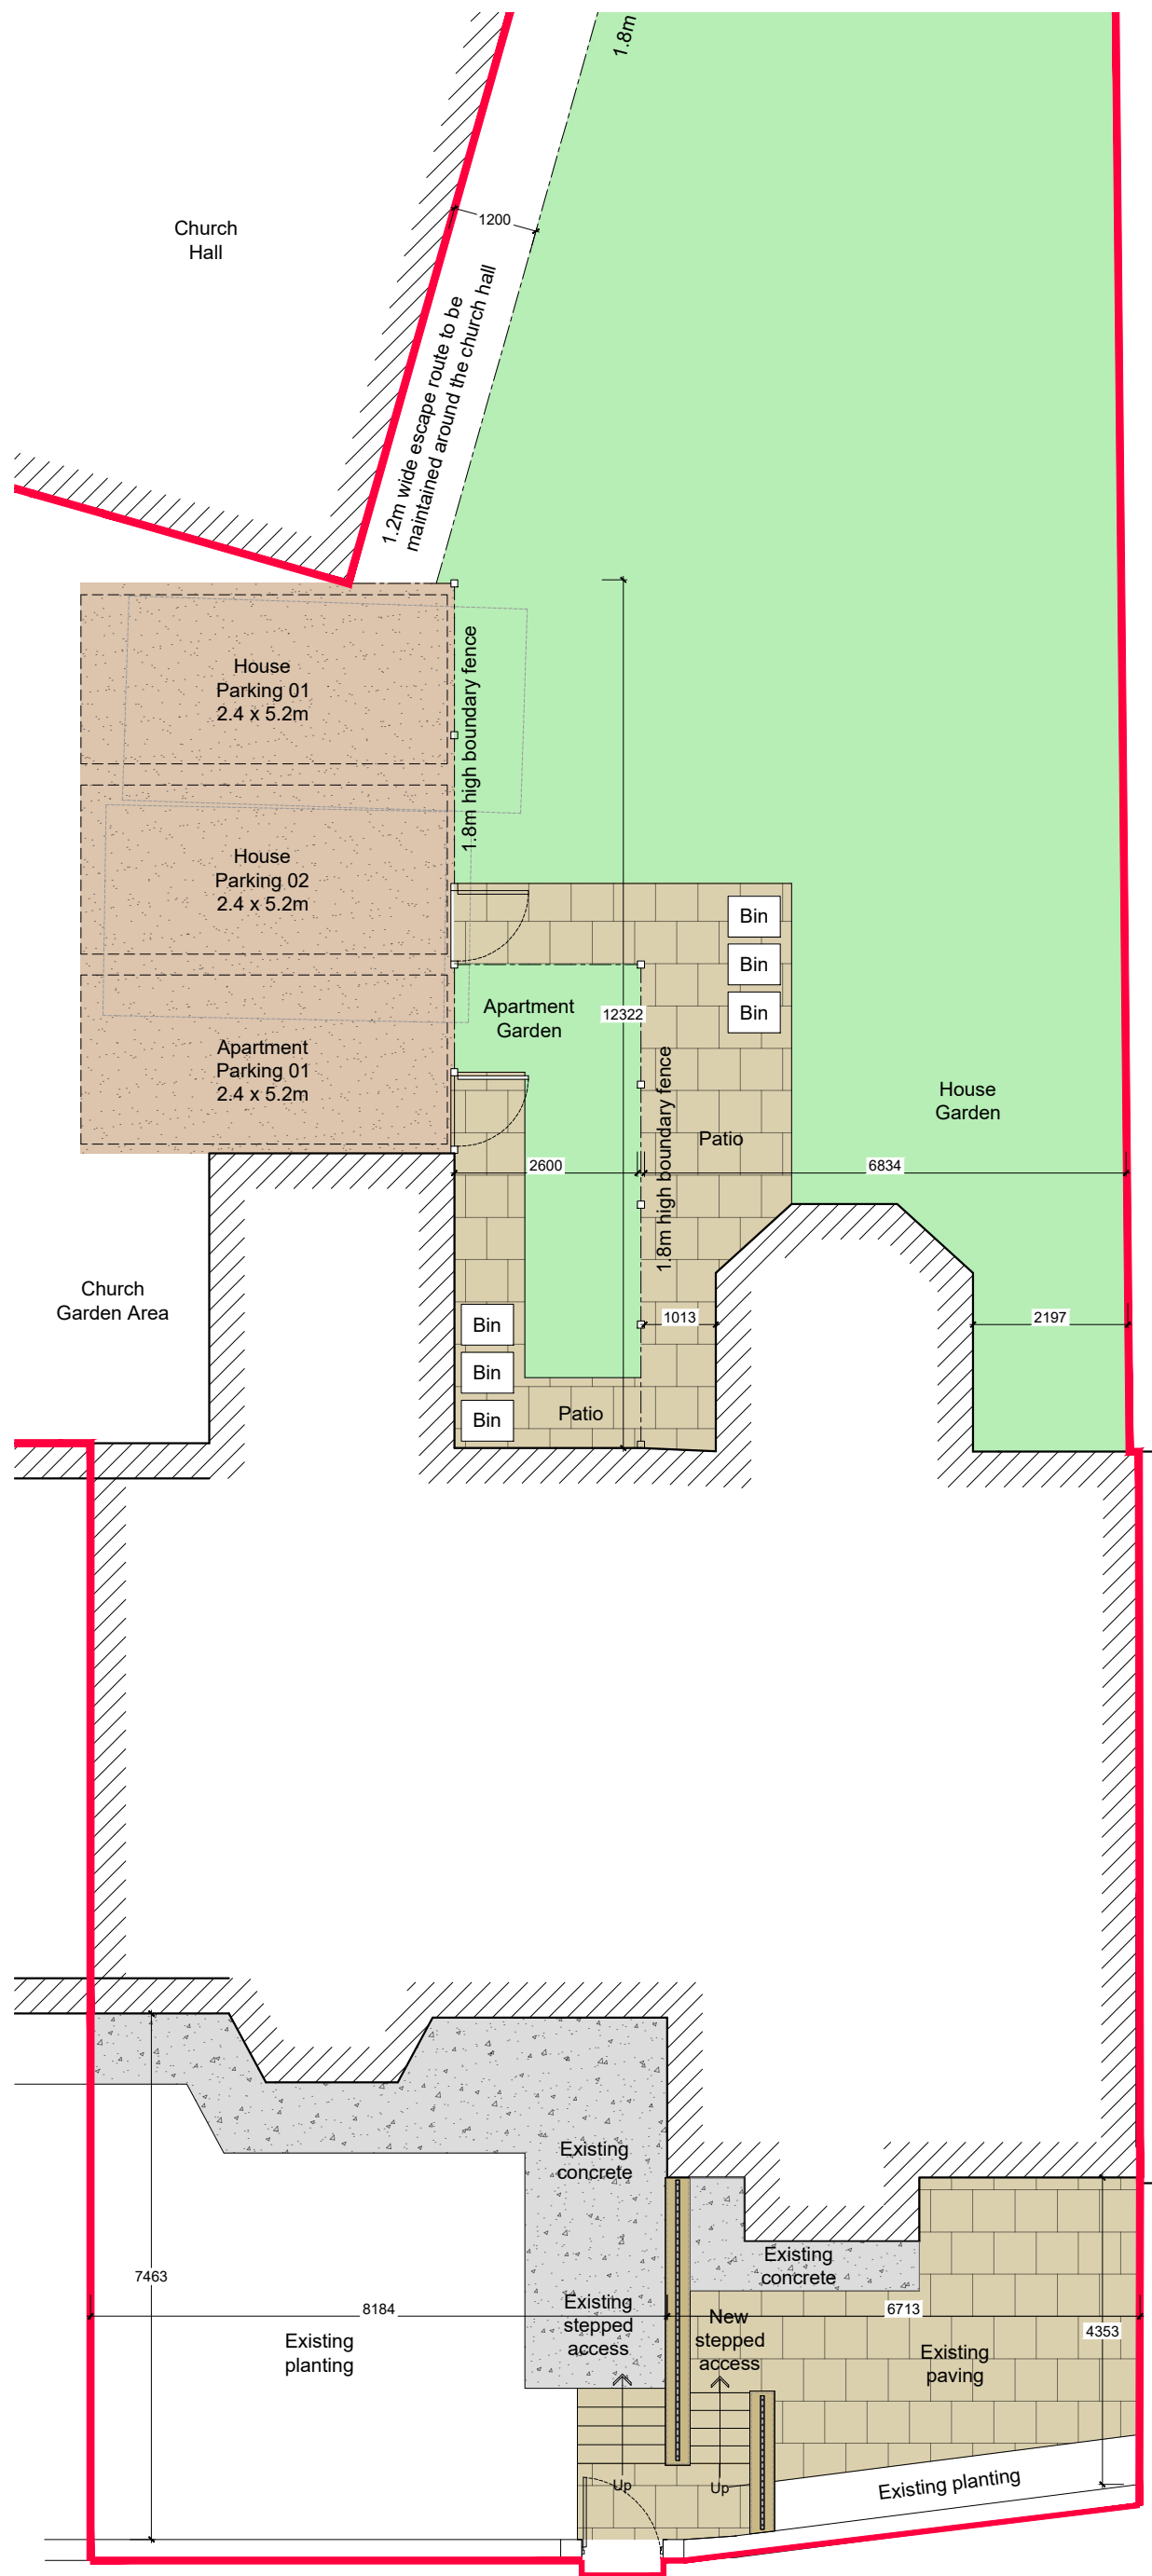

Plan A - Proposed Site Plan

Scale 1:100

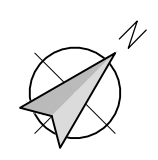

B	MF	DIMENSIONS ADDED	JULY 2025
A	MF	GENERAL AMENDMENTS	JULY 2025
no.	by	revision	date

Client
Diocese of Salford

Job Title
**Proposed Alterations to former Presbytery at St Marys Church
 Whalley Road
 Sabden
 Lancashire
 BB7 9DZ**

Drawing Title
Proposed Site Plan

Scale 1:100 @ A3	Date Nov 2024	Drawn MJF
---------------------	------------------	--------------

spa
 ARCHITECTS

SUNDERLAND PEACOCK & ASSOCIATES LTD.
 HAZELMERE, PIMLICO ROAD, CLITHEROE
 LANCASHIRE, BB7 2AG
 T 01200 423178 F 01200 427328
 E info@sunderlandpeacock.com
 www.sunderlandpeacock.com

7145 - P02 B