




EXISTING SITE SECTION F-F

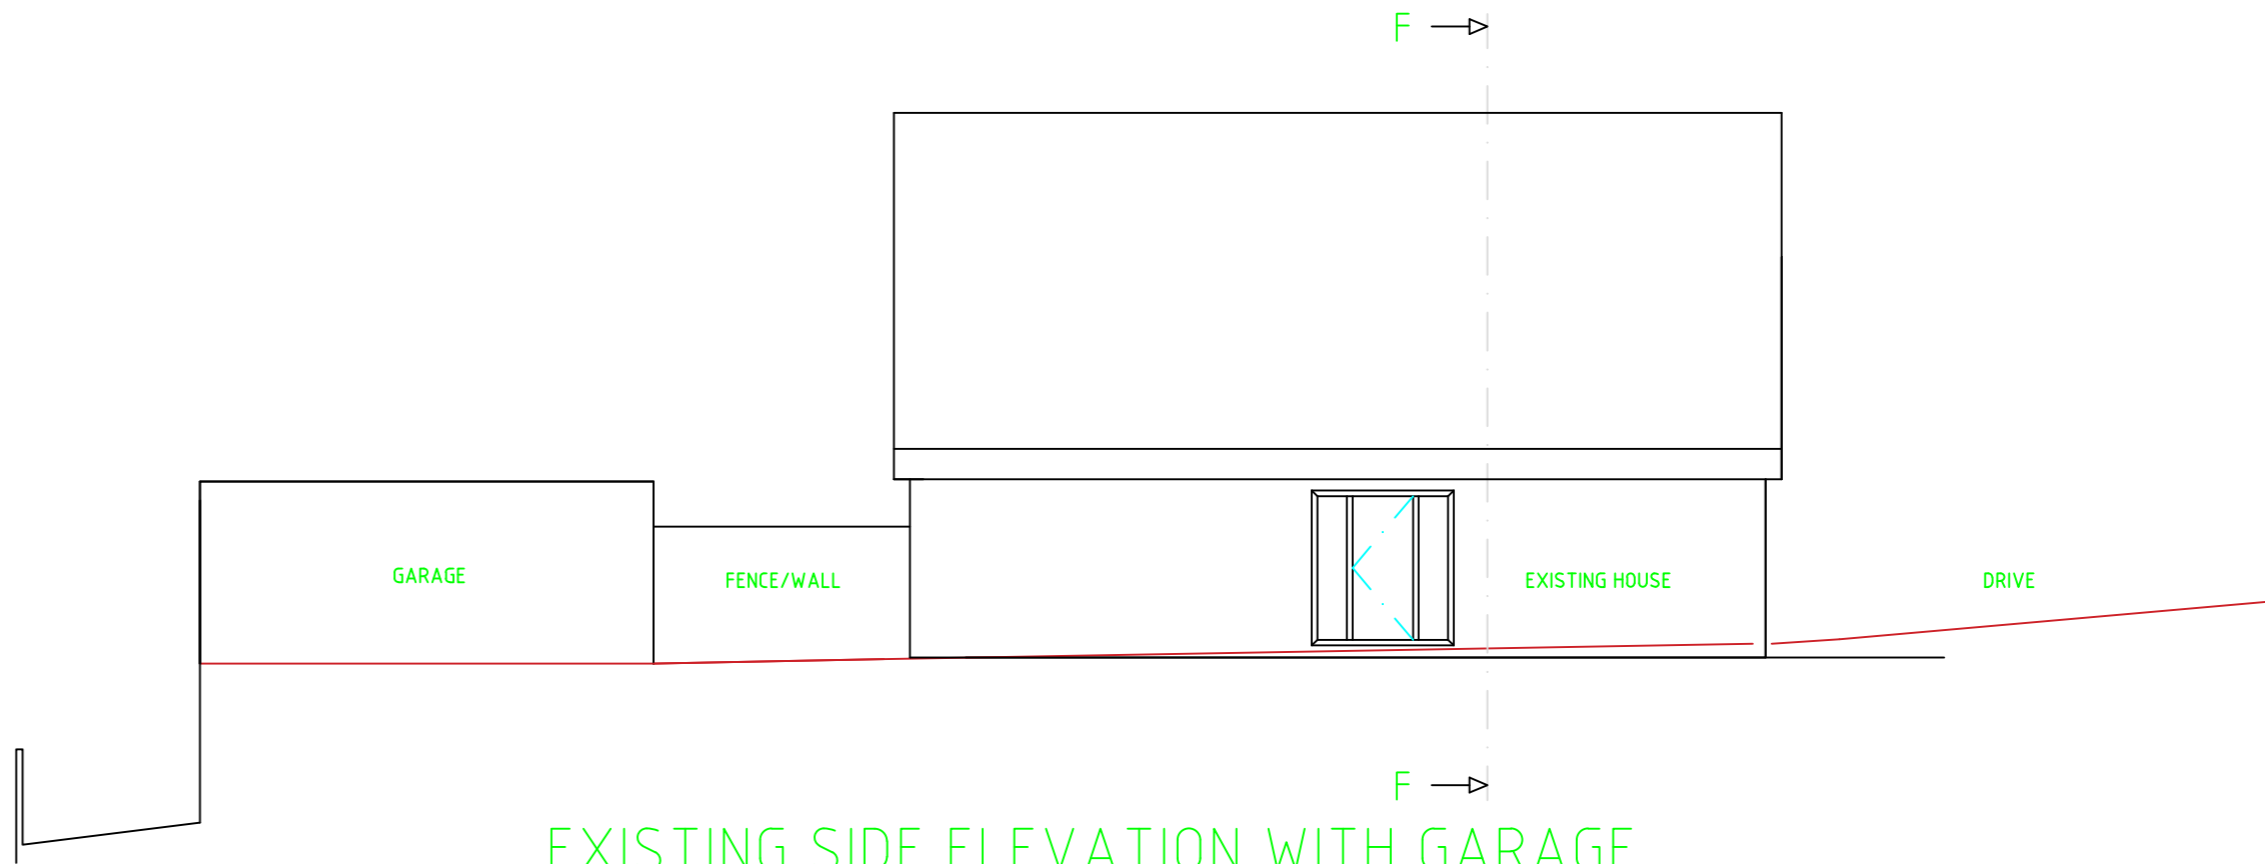

EXISTING SIDE ELEVATION WITH GARAGE

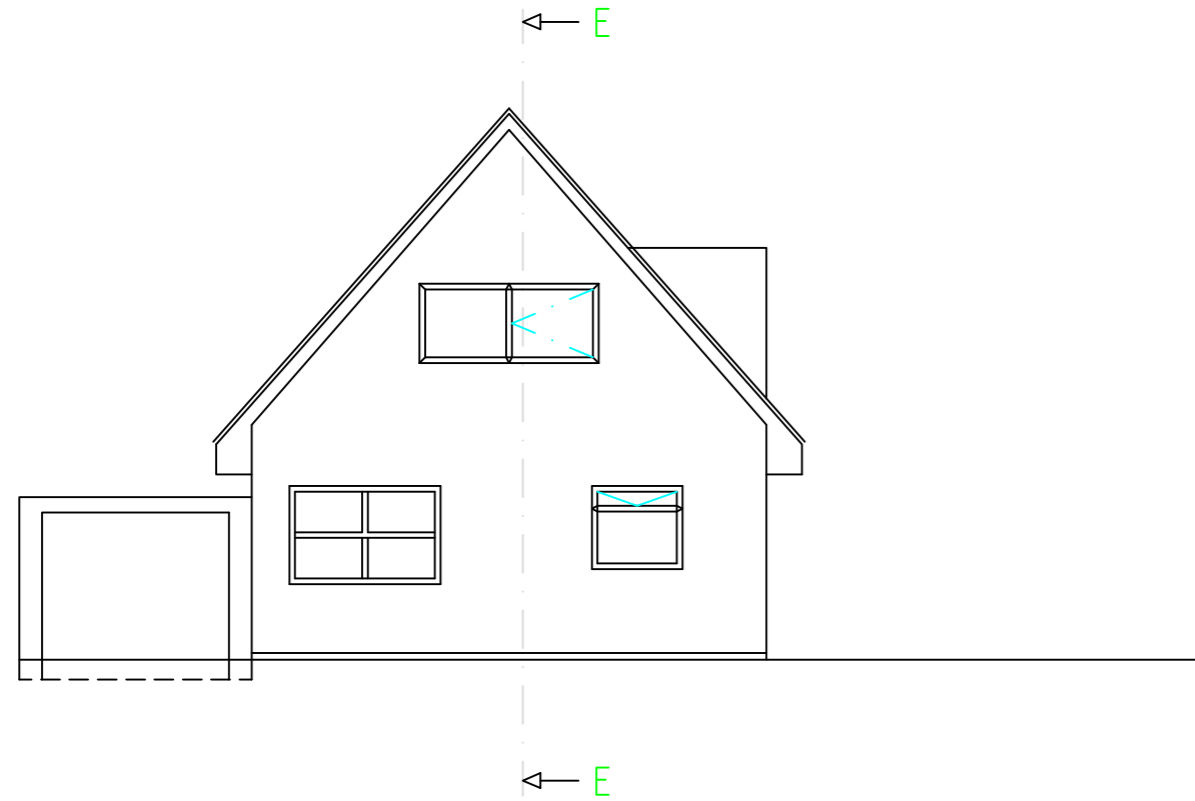

EXISTING FRONT ELEVATION WITH GARAGE

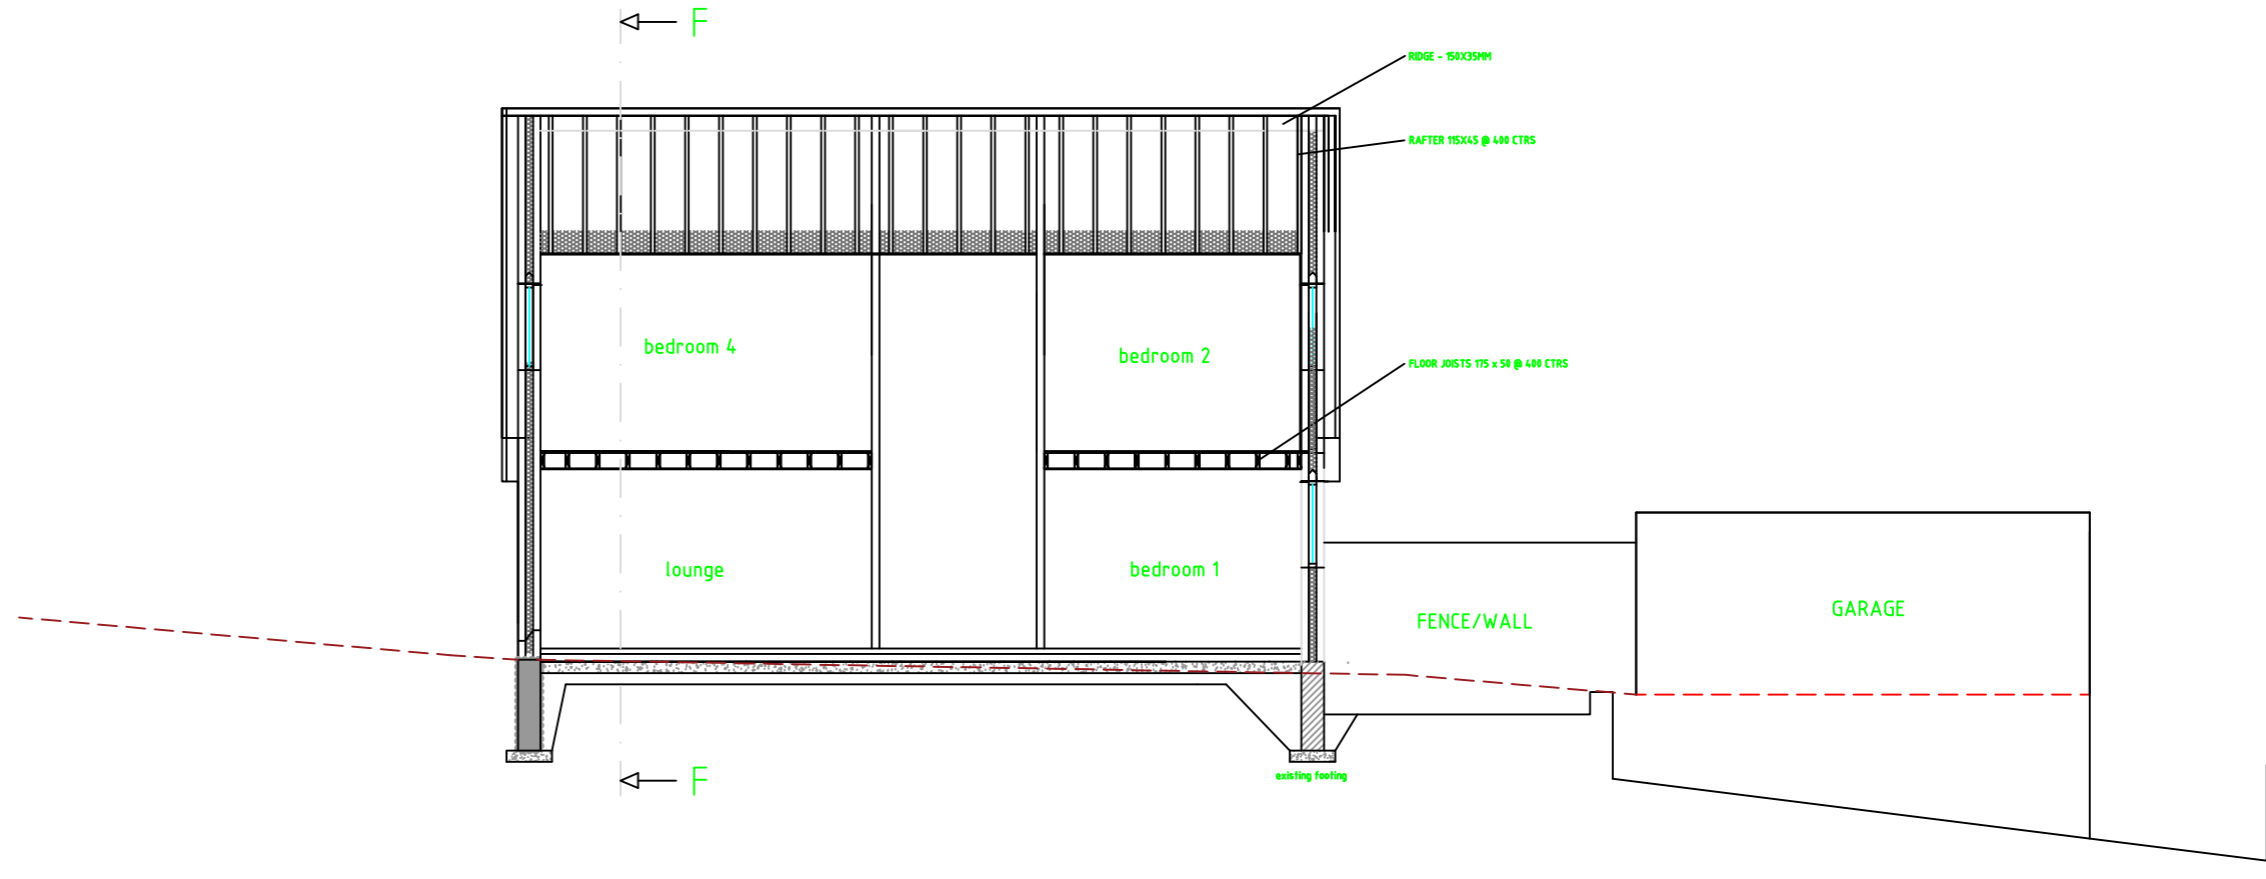

EXISTING SITE SIDE SECTION E-E

F					REFERENCE DRAWINGS	© THIS DRAWING IS CONFIDENTIAL AND IT, AND THE COPYRIGHT THEREIN ARE THE PROPERTY OF ABOUT YOUR HOME. THIS DRAWING IS ISSUED ON THE CONDITION THAT IT IS NOT USED, COPIED OR EXHIBITED PRIOR TO WRITTEN CONSENT FROM ABOUT YOUR HOME. ANY WORK OR ACTIVITY MUST NOT BE CARRIED OUT OR USED FOR ANY OTHER PURPOSE OTHER THAN THAT FOR WHICH THE DRAWING IS ISSUED. DESIGN RIGHT SUBSISTS IN THE DESIGN OF ANY SYSTEM MANUFACTURED IN ACCORDANCE WITH THIS DRAWING	PROJECT	A.I.	007	DRAWN	PMH	DRAWING TITLE	EXISTING SECTIONS	PLANT REF.
E							REFERENCE	CLIENT		DATE	25.07.2025		<b>ASH &amp; BEECH DEVELOPMENTS LTD</b> 48 HAMBLEDON VIEW READ, SIMONSTONE BURNLEY, LANC'S BB12 7PD Tel : ++44 (0) 776 175 0251 Fax : ++44 (0) 1282 XXXXXX E-Mail : mail@ABYH.com	
D							PROJECT TITLE		CHECKED	x				
C							4 Tintern Avenue		APPROVED	x				
B						CLIENT	GRAHAM HODGSON	SCALE	1:100			DRG. No:	007-001-02	SHT. 3 OF 3
A	25.07.2025	FINAL ISSUE FOR PLANNING APPROVAL	PH	GH				PLOT SIZE	A2			Rev.	A	
REV.	DATE	DESCRIPTION	DRN	APP.				DIMENSIONS	MILLIMETERS					