




This drawing is to be read in conjunction with all relevant Architect, consultants' and specialist drawings and specifications. The Architect is to be notified of any discrepancies before proceeding. Do not scale from this drawing. All dimensions and levels are to be checked on site. This drawing is subject to copyright. All work carried out before Planning and Building Permission has been granted is at the contractor's risk.

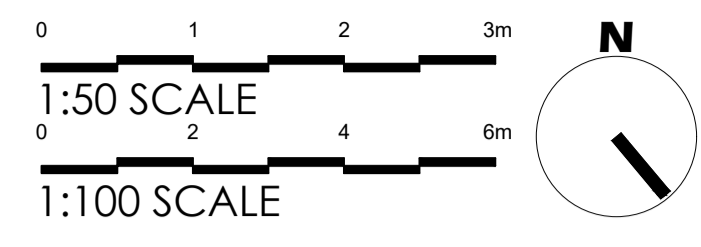


PROPOSED REAR (SOUTH WEST) ELEVATION
Scale 1:100

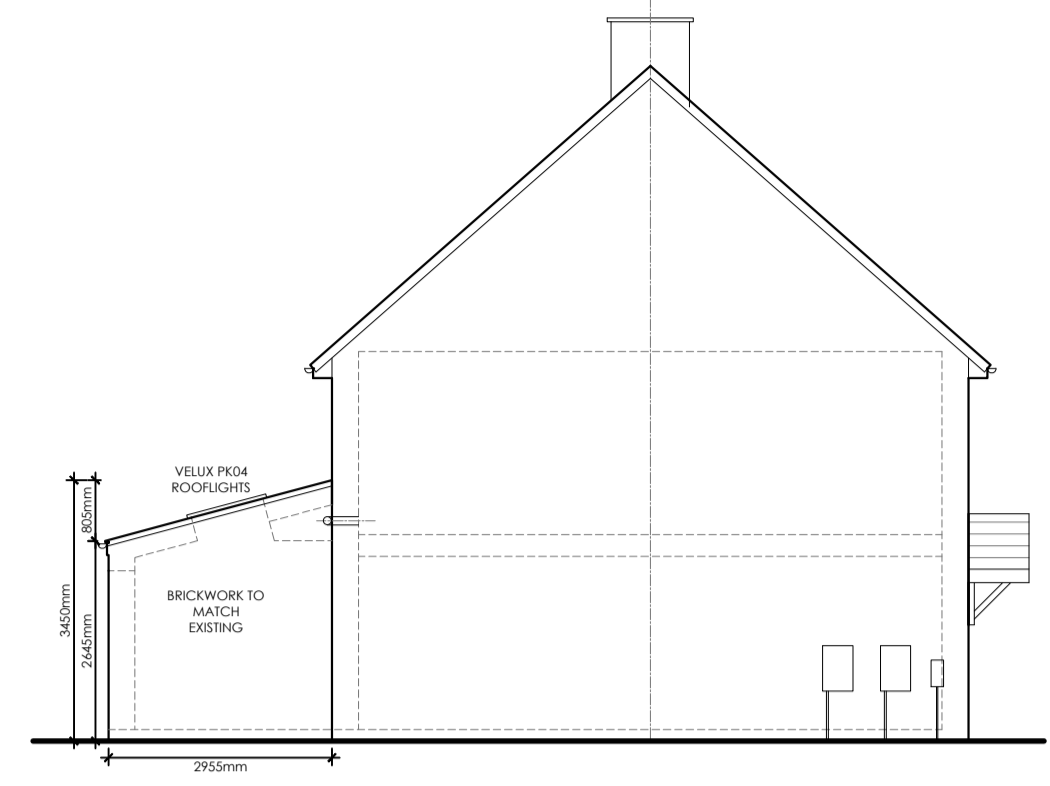


PROPOSED SIDE (SOUTH EAST) ELEVATION
Scale 1:100

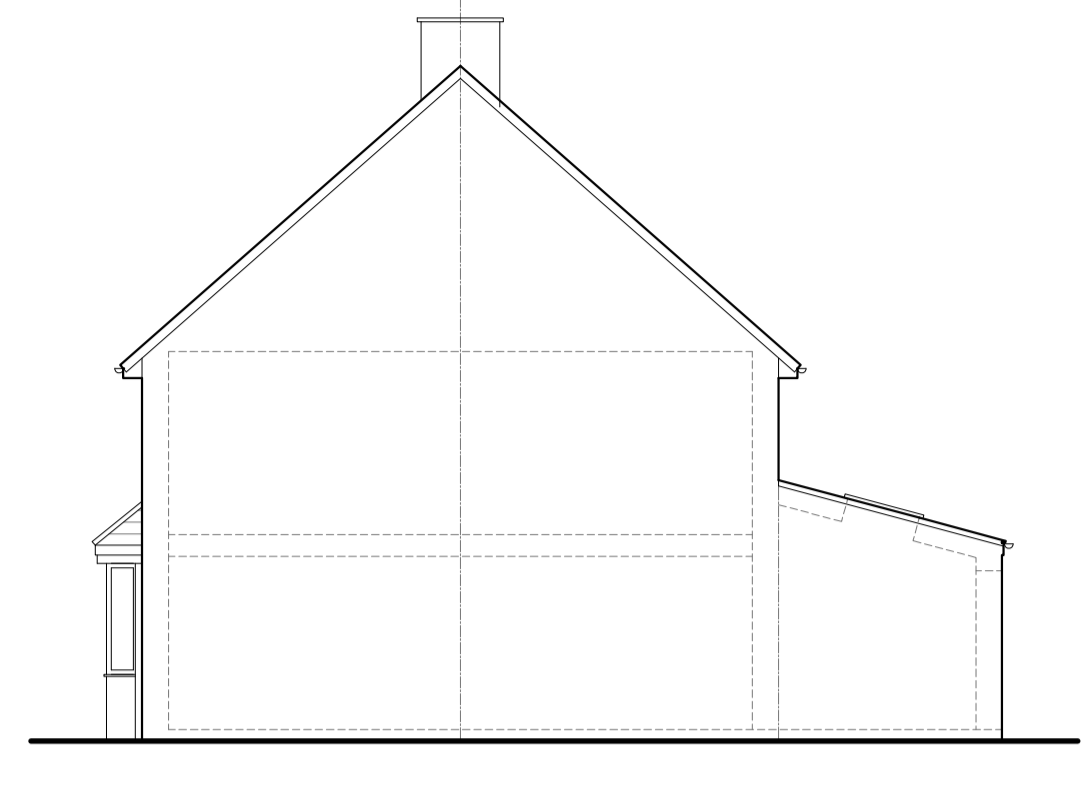


PROPOSED SIDE (NORTH WEST) ELEVATION
Scale 1:100

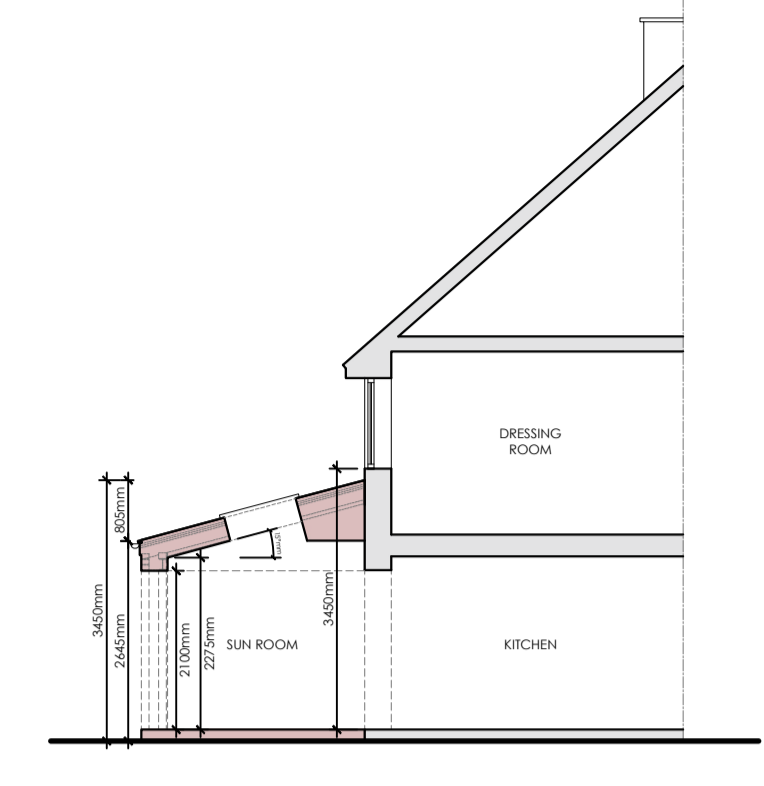

PROPOSED SECTION
Scale 1:100

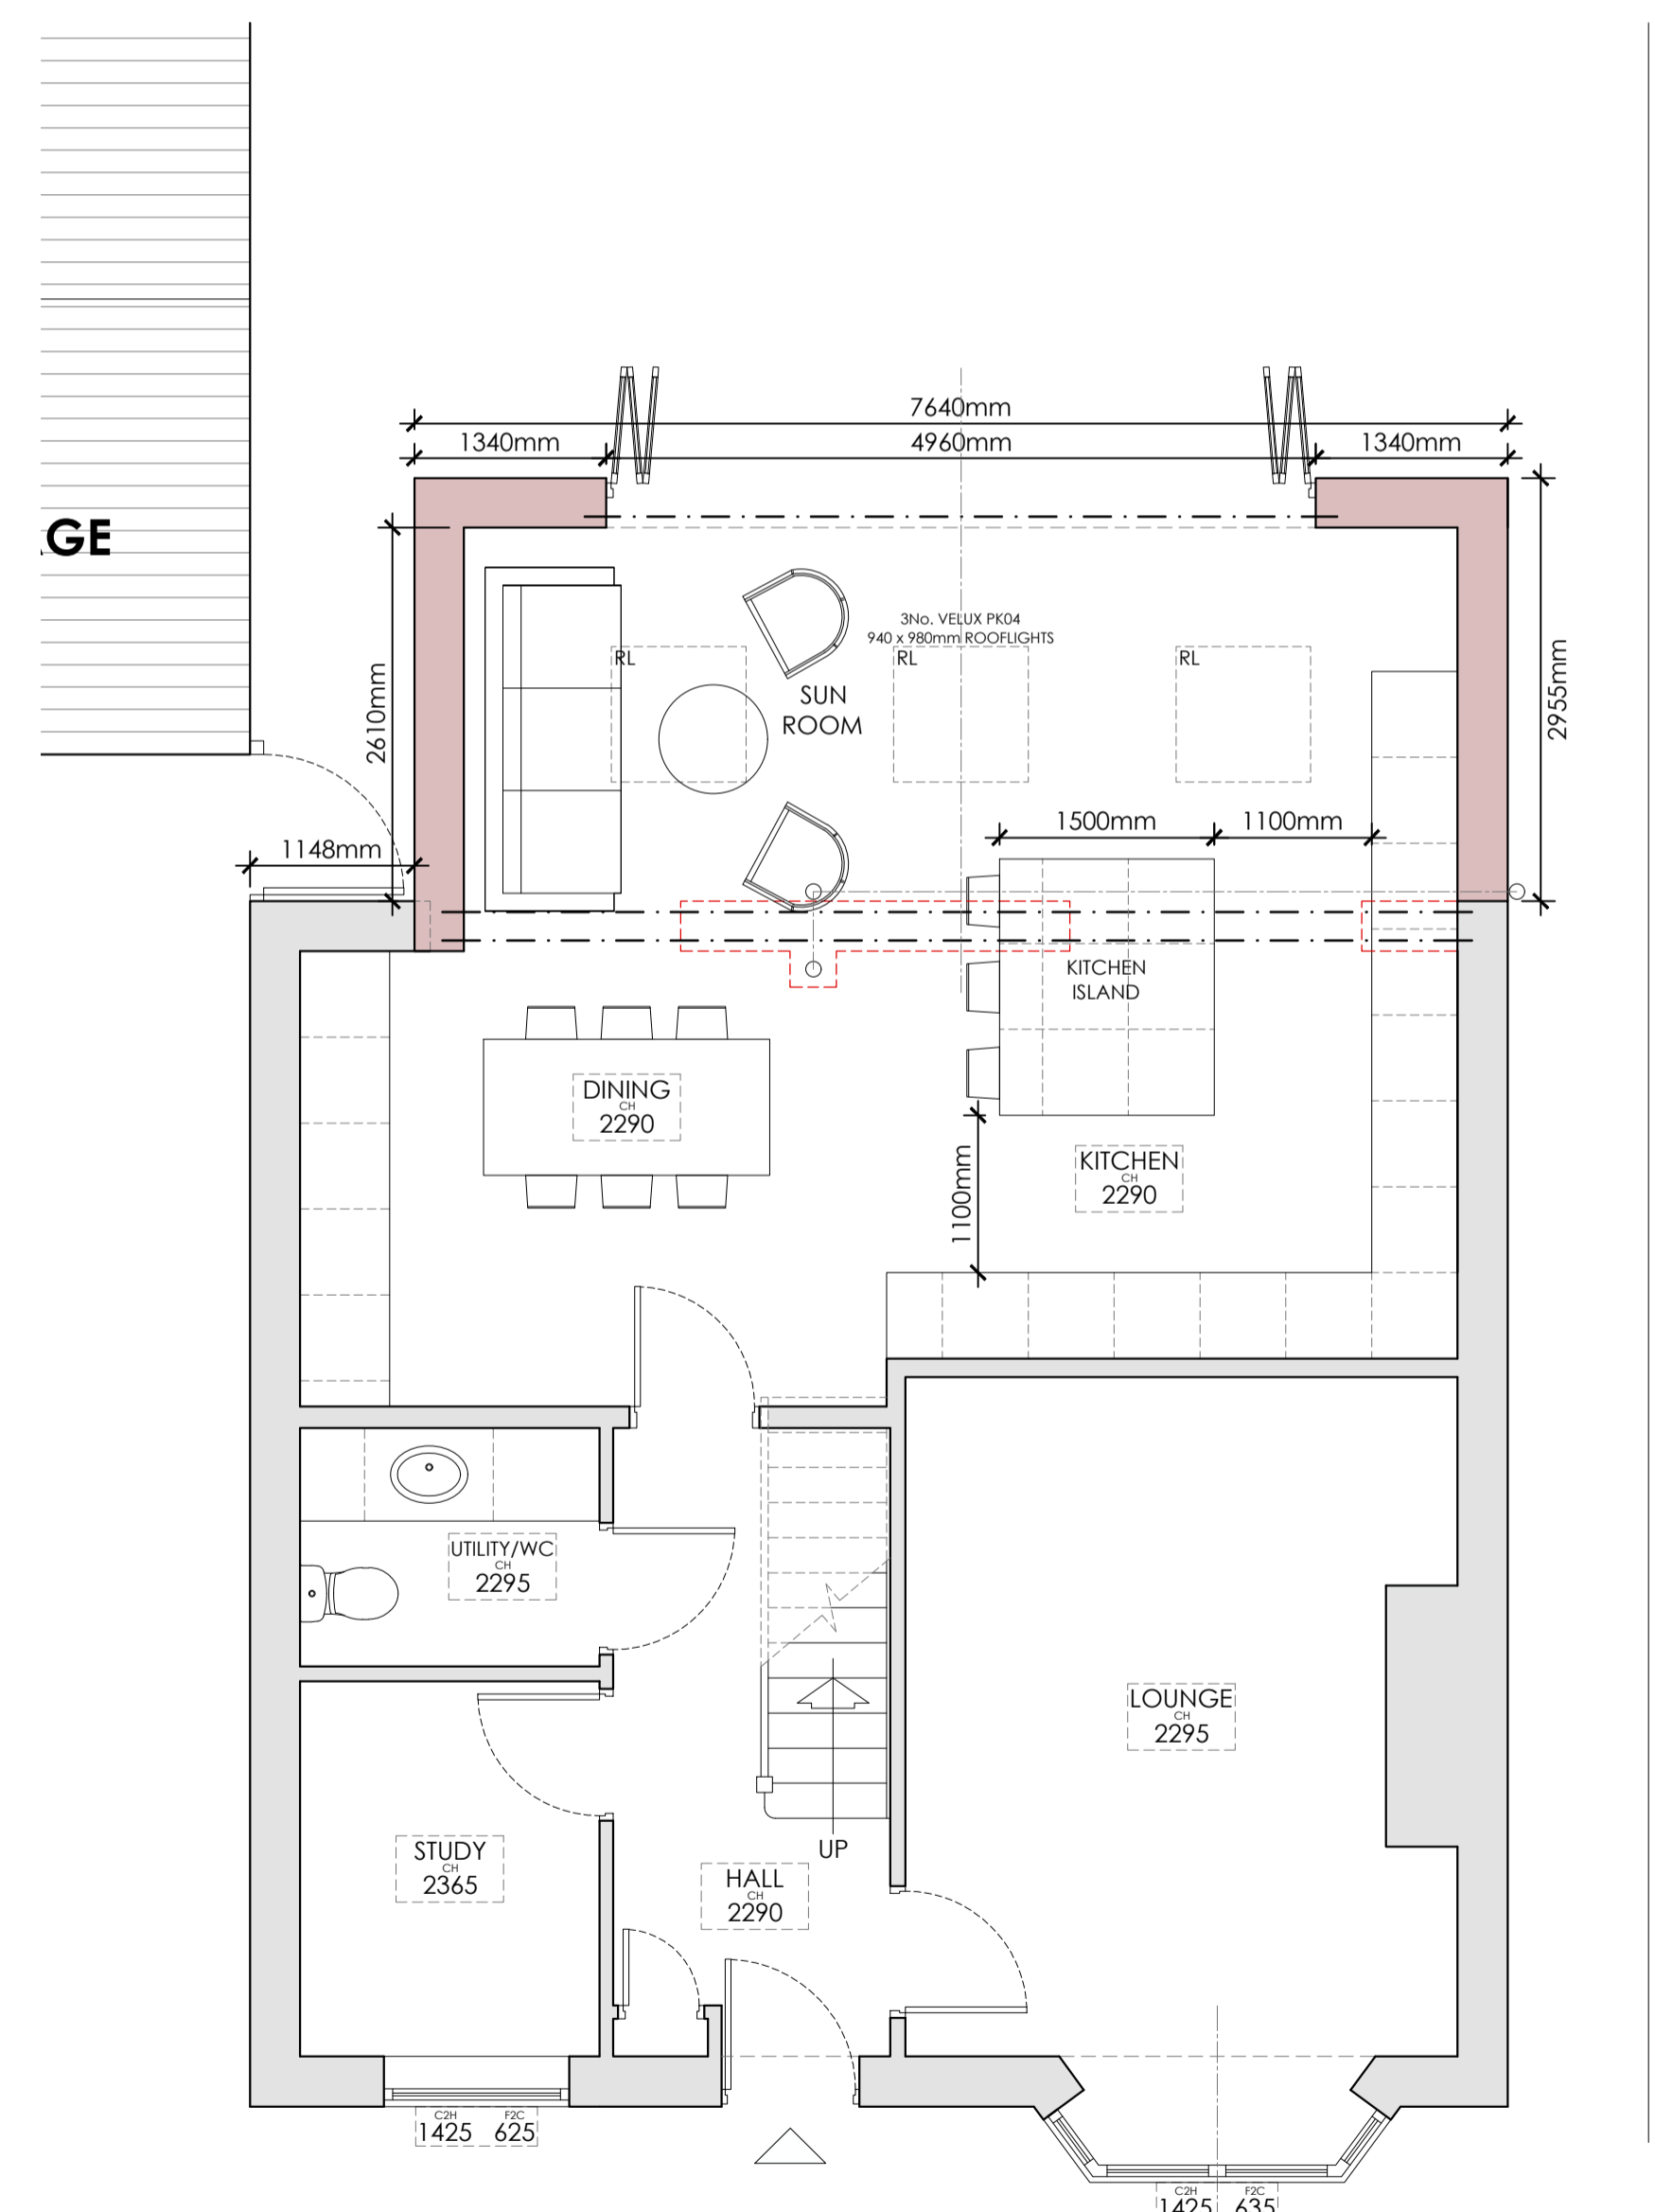

PROPOSED GROUND FLOOR PLAN
Scale 1:50

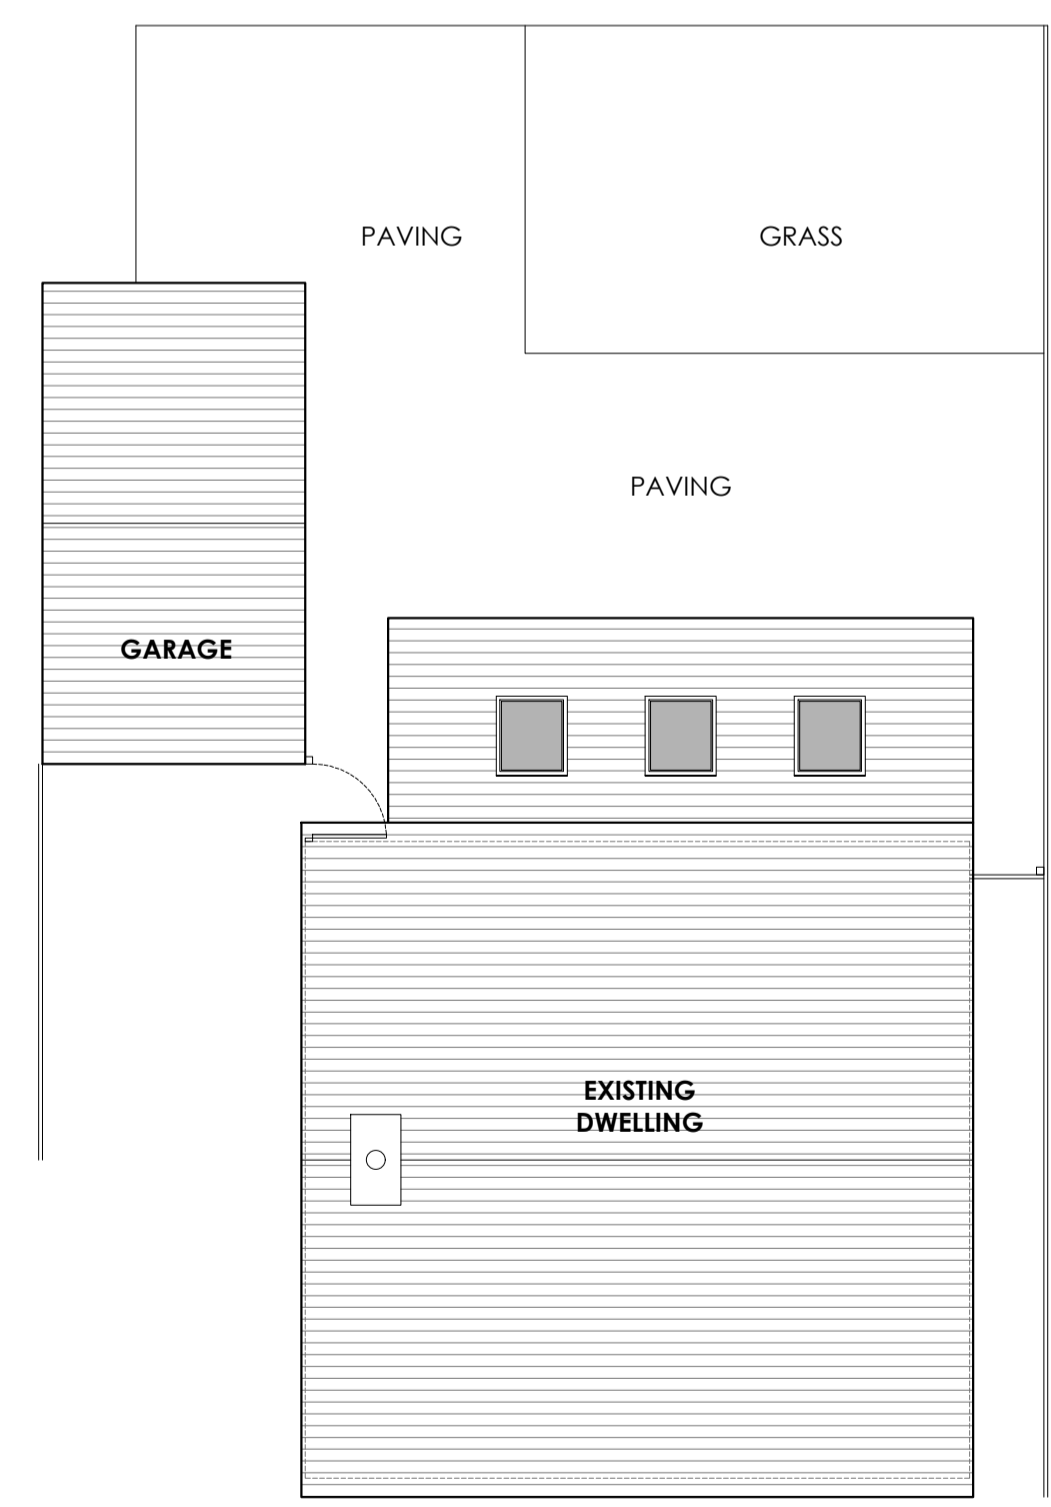

PROPOSED SITE PLAN
Scale 1:100

REVISIONS:
Rev A - Amended after Client comments - 21.07.2025 - TDM

Client		
Mr and Mrs Clarkson		
Job Title		
Proposed Rear Extension at: 3 Audley Clough Clitheroe Lancashire BB7 1FX		
Drawing Title		
Proposed Plans, Elevations and Section.		
Scale	Date	Drawn
Various @A1	June '25	TDM

spa
SUNDERLAND PEACOCK & ASSOCIATES LTD. ARCHITECTS
HAZELMERE, PEARLCO ROAD, CLITHEROE
LANCASHIRE, BB7 2AG
T 01200 423178 F 01200 427328
E info@sunderlandpeacock.com
www.sunderlandpeacock.com

7260 - P01A