


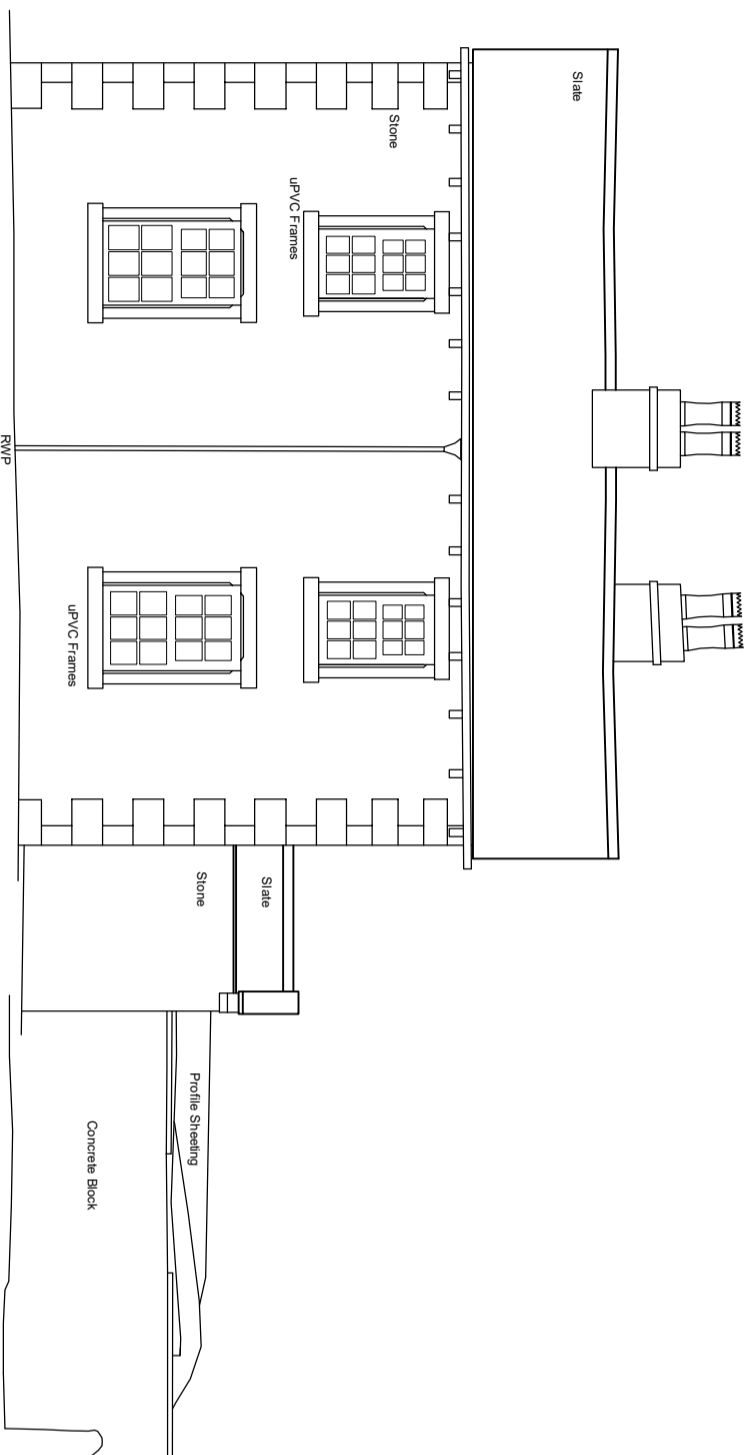

EXISTING SOUTH WEST ELEVATION 7 (FARMHOUSE)



EXISTING SOUTH EAST ELEVATION 8 (FARMHOUSE)

Issue 04/2020 This Drawing is to be used in conjunction with all other project associated drawings and information. Do not rely on this drawing. Report all errors, omissions and discrepancies to drawing officer prior to construction or manufacture. This drawing is copyright © the property of qw+q architects ltd

 Private Residential Housing Commercial Conservation Domestic Tel: 01200 441269 Email: info@qw-architects.com Web: www.qw-architects.com		Robinson Barn Weston Clitheroe Lancs BB710A		 Architects Registration Board	
Client	Mr G Preston	Scale	1:100	Sheet Size	A3
Project	Holmes Farm Balderstone	Drawing Title	Existing Elevations Farmhouse	Drawing Status	PLANNING
Job Number	24-030	Drawn By	AW	Checked	AW
Drawing Number	PL04	Revised	-	First Issue	-