



Front Elevation

External finish: Painted render

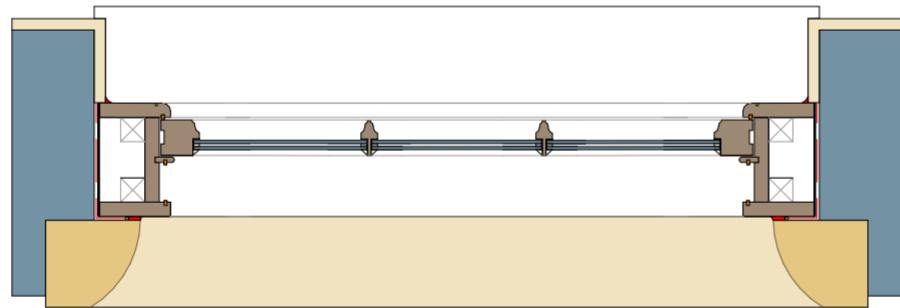

Type 1
Sliding sash
Kitchen
W-A04-01
W-A03-01
W-A02-01
W-A01-01

Type 2
Sliding sash
Livingroom
W-A04-02
W-A03-02
W-A02-02
W-A01-02

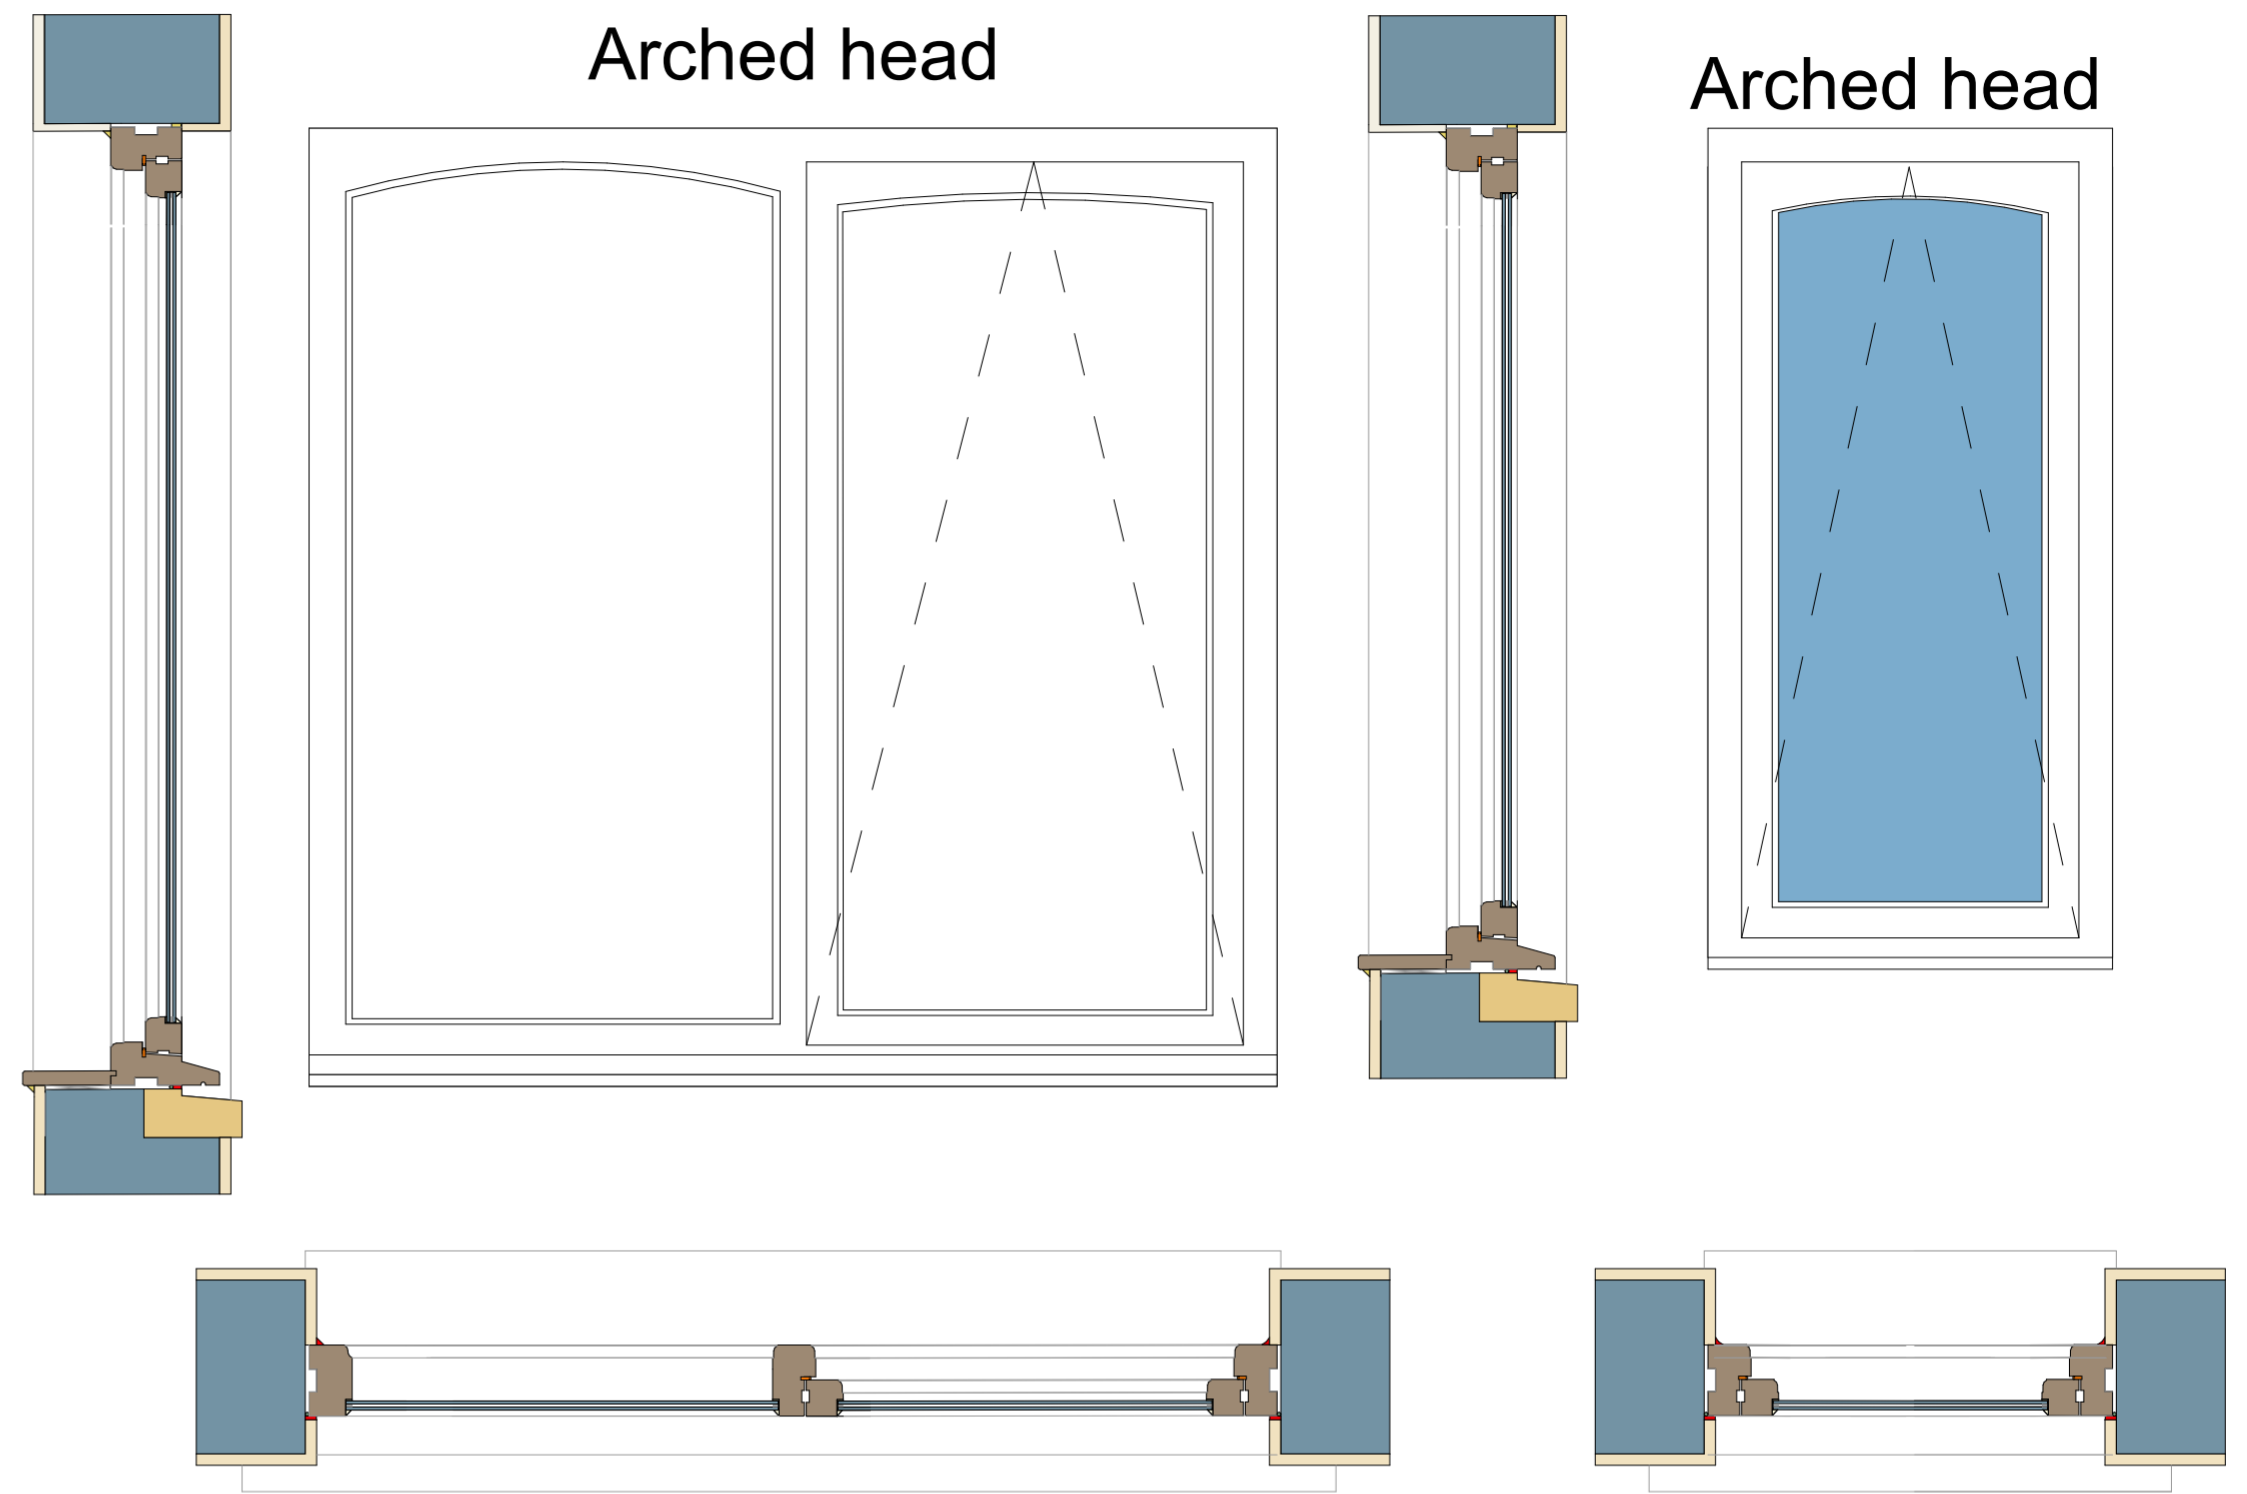

Rear Elevation

External finish: painted render, stone sill

Type 3
Casement
Bedroom
W-A04-03
W-A03-03
W-A02-03
W-A01-03


Type 4
Casement
Bathroom
W-A04-04
W-A03-04
W-A02-04
W-A01-04

Obscure privacy glass

Window schedule

Rev.	Date	Description	Drwn.

This drawing is copyright of Halsall Lloyd Partnership & must not be reproduced unless specifically agreed in writing.

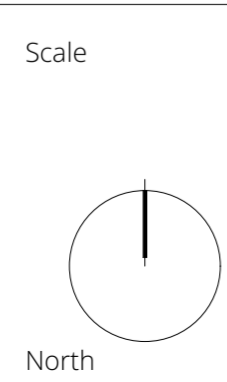

Offices at: Liverpool & Nottingham Halsall Lloyd Partnership Address 98 Duke Street Post Code L1 5AG Issuing Office Liverpool Website www.hlpdesign.com	Drawing Title WINDOW SCHEDULE Project Number 1-4, Almhouses, Stydd lane, Ribchester, PR3 3YQ Client Your Housing Group Scales @ A2 1:10 First Issue Date 31/05/2024 Job Number / Dwg. No. / Revision 3184_D_06-V01 RIBA Stage - Drawing Status [2] - PRELIMINARY	Drawn BMC Check GL	 Halsall Lloyd Partnership ARCHITECTS & DESIGNERS
--	---	-----------------------------	--