



GROUND FLOOR PLAN

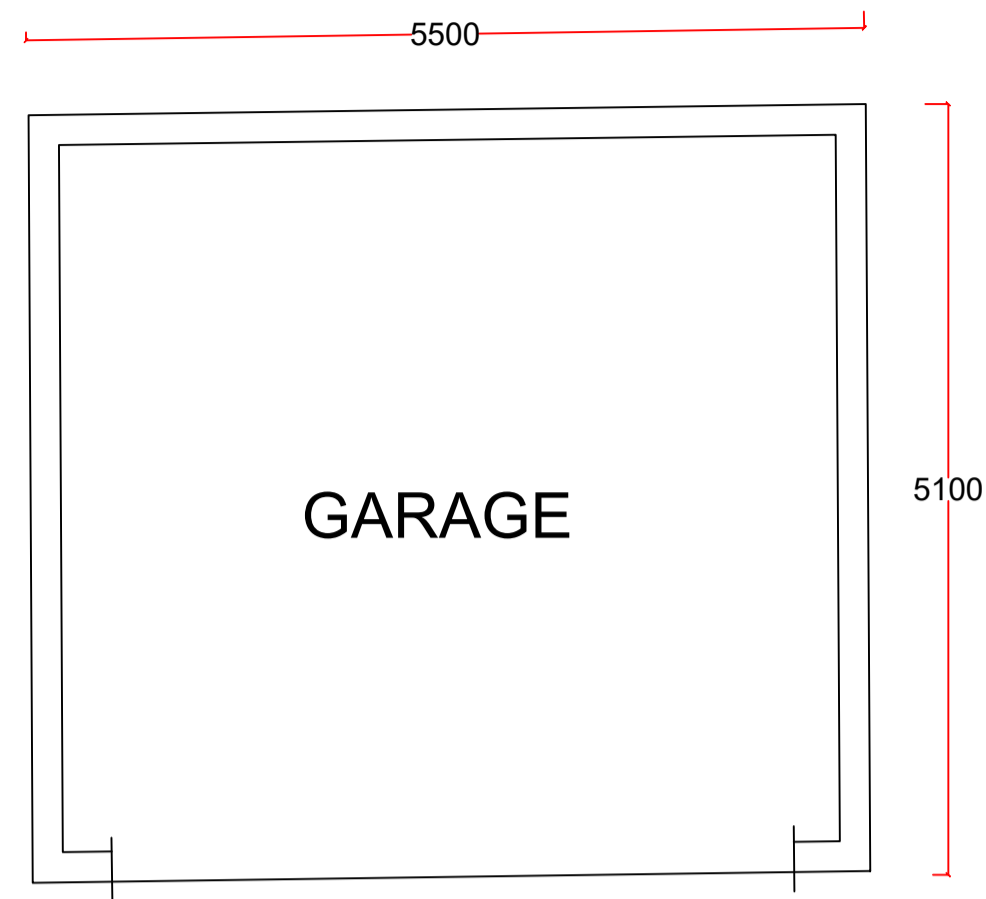


7200

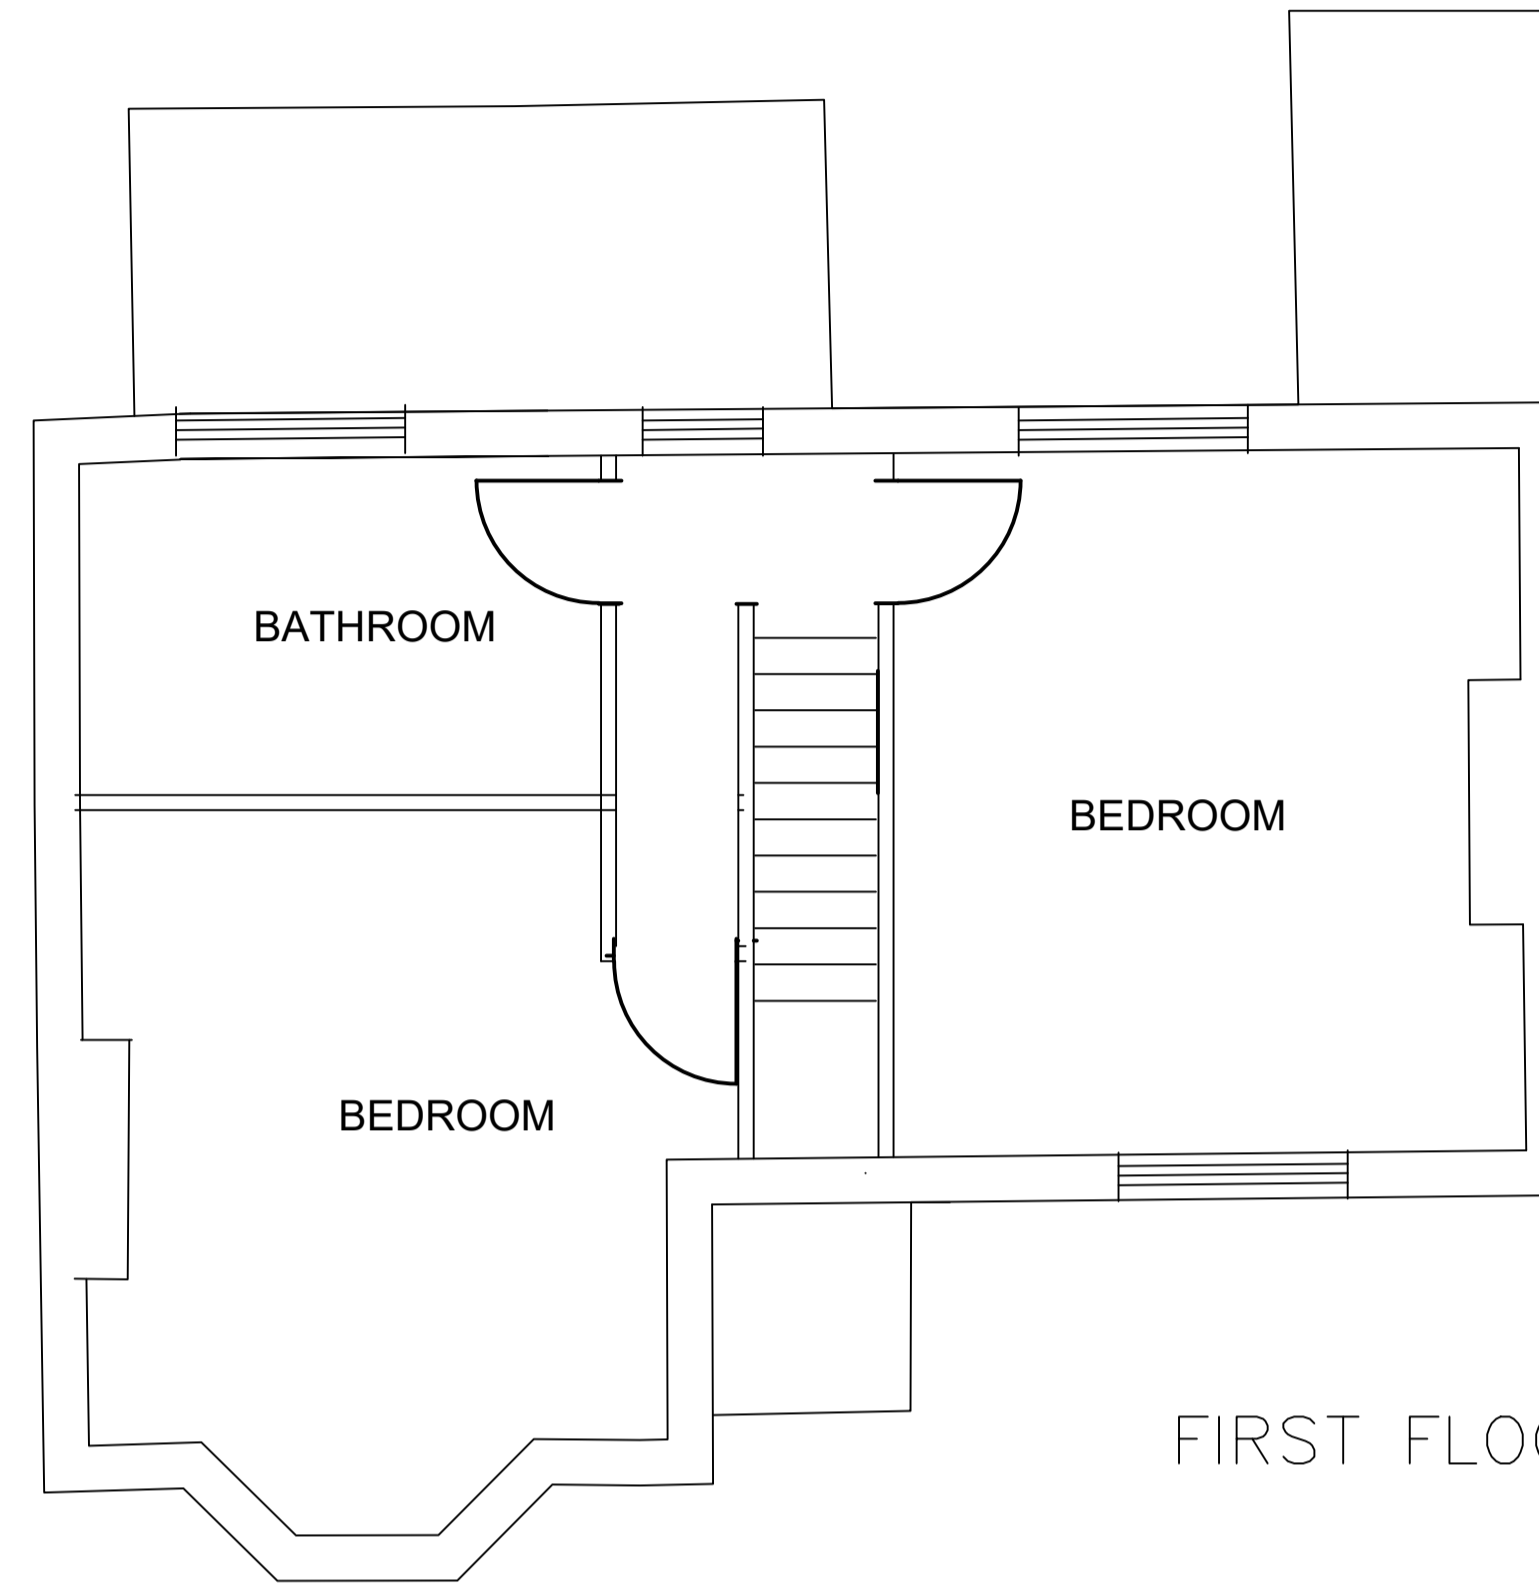


FIRST FLOOR PLAN


EXISTING PLANS AT 1:50

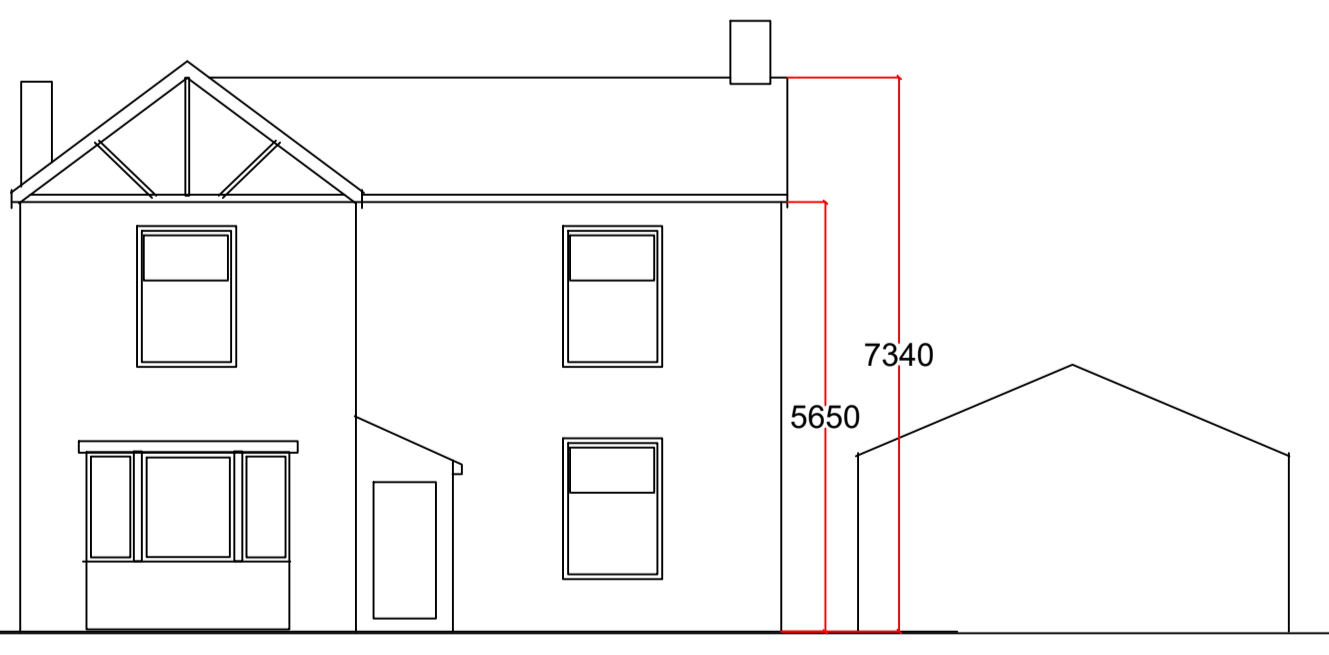


EAST ELEVATION (STREET)

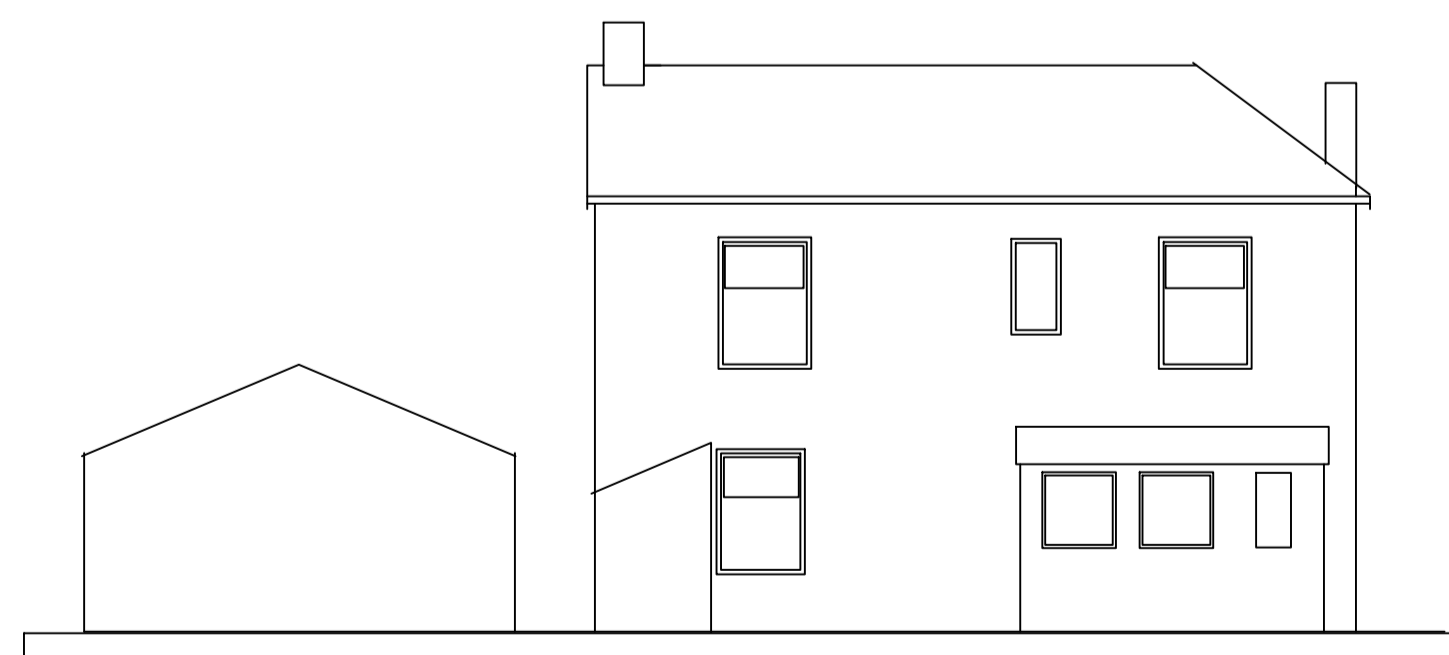

WEST ELEVATION

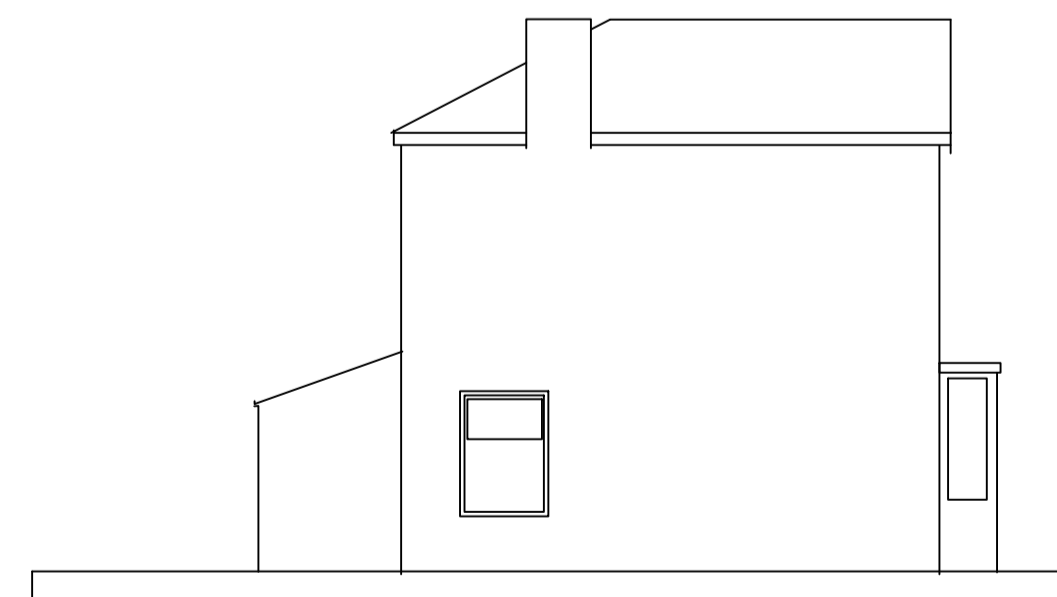

SOUTH ELEVATION

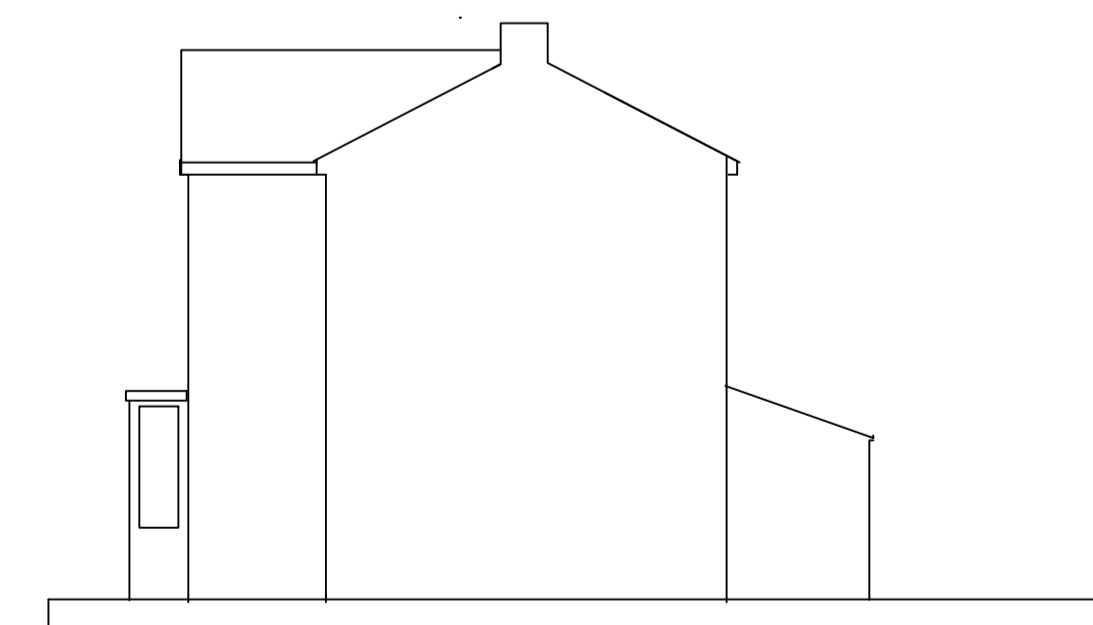

NORTH ELEVATION

EXISTING HOUSE ELEVATIONS AT 1:100

Notes.

notes.

FOR PLANNING APPROVAL

REV A - HOUSE DIMENSIONS ADJUSTED IN LINE WITH THE TOPOGRAPHICAL SURVEY

Project.

GLENDENE
BARKER LANE
MELLOR

Client.

Ms F ADAM

Drawing title:

ELEVATIONS AND PLANS
OF THE EXISTING HOUSE

Status.

Scale.

1:50 AND 1:100 AT A1

Drawn by:

PH

Date.

7/7/2025

Project no.

PHA/792

Fig. no.

2000

Rev.

A