



This drawing is to be read in conjunction with all relevant designers, consultants and specialists drawings and specifications. The designer is to be notified of any discrepancies before proceeding. Do not scale from this drawing. All dimensions and levels are to be checked on site. All work carried out before planning and building regulation approval is obtained is at the contractor's risk. This drawing is subject to copyright.




EXISTING SOUTH EAST (FRONT) ELEVATION
Scale 1:100

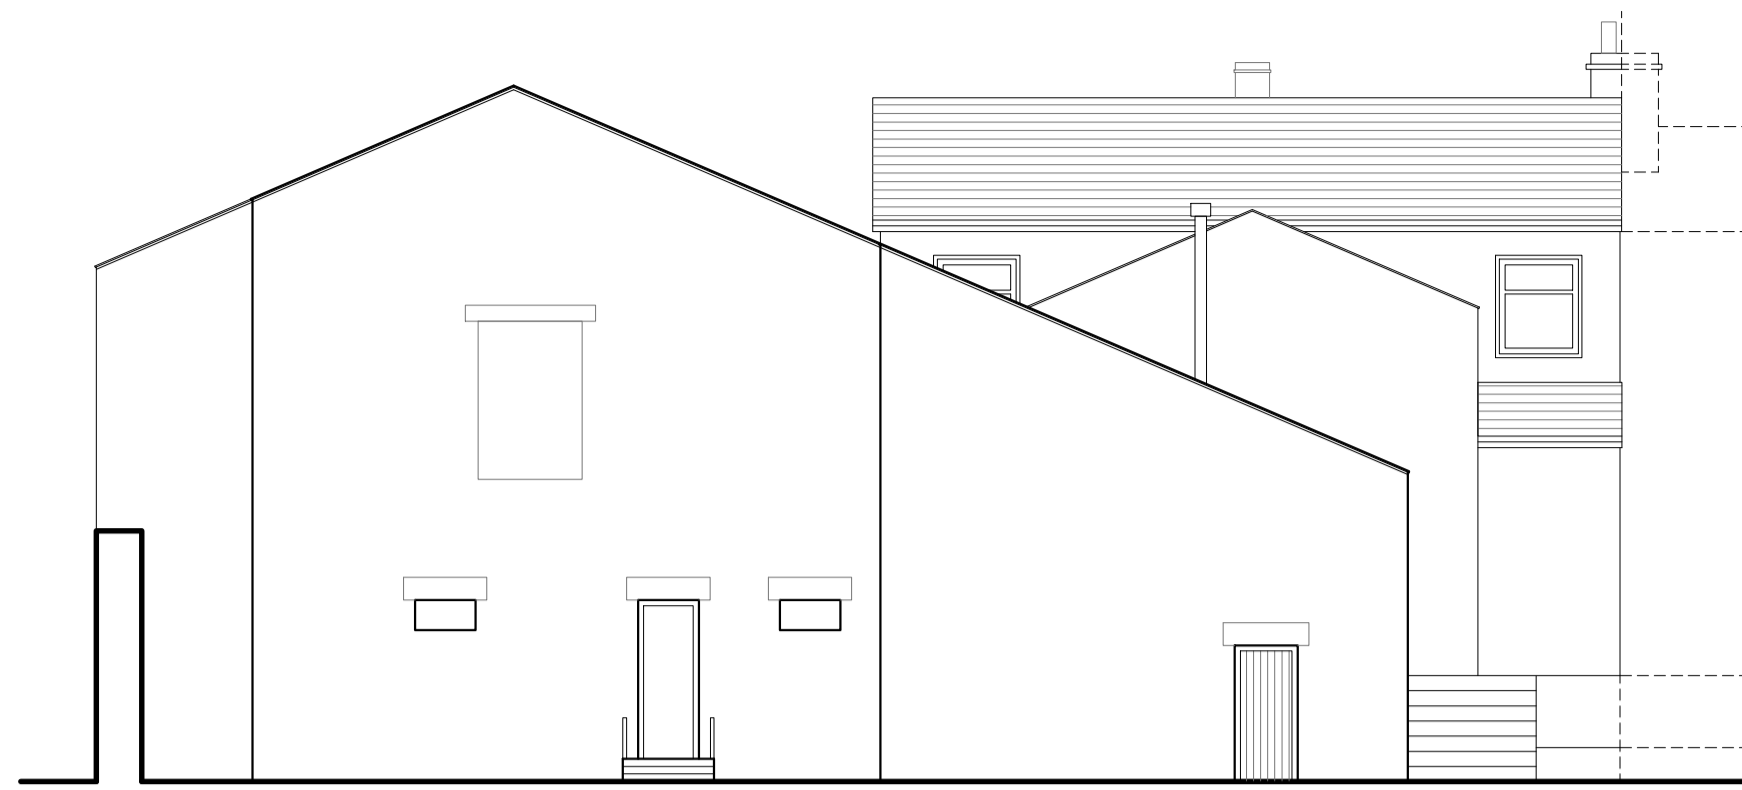


EXISTING NORTH WEST (REAR) ELEVATION
Scale 1:100

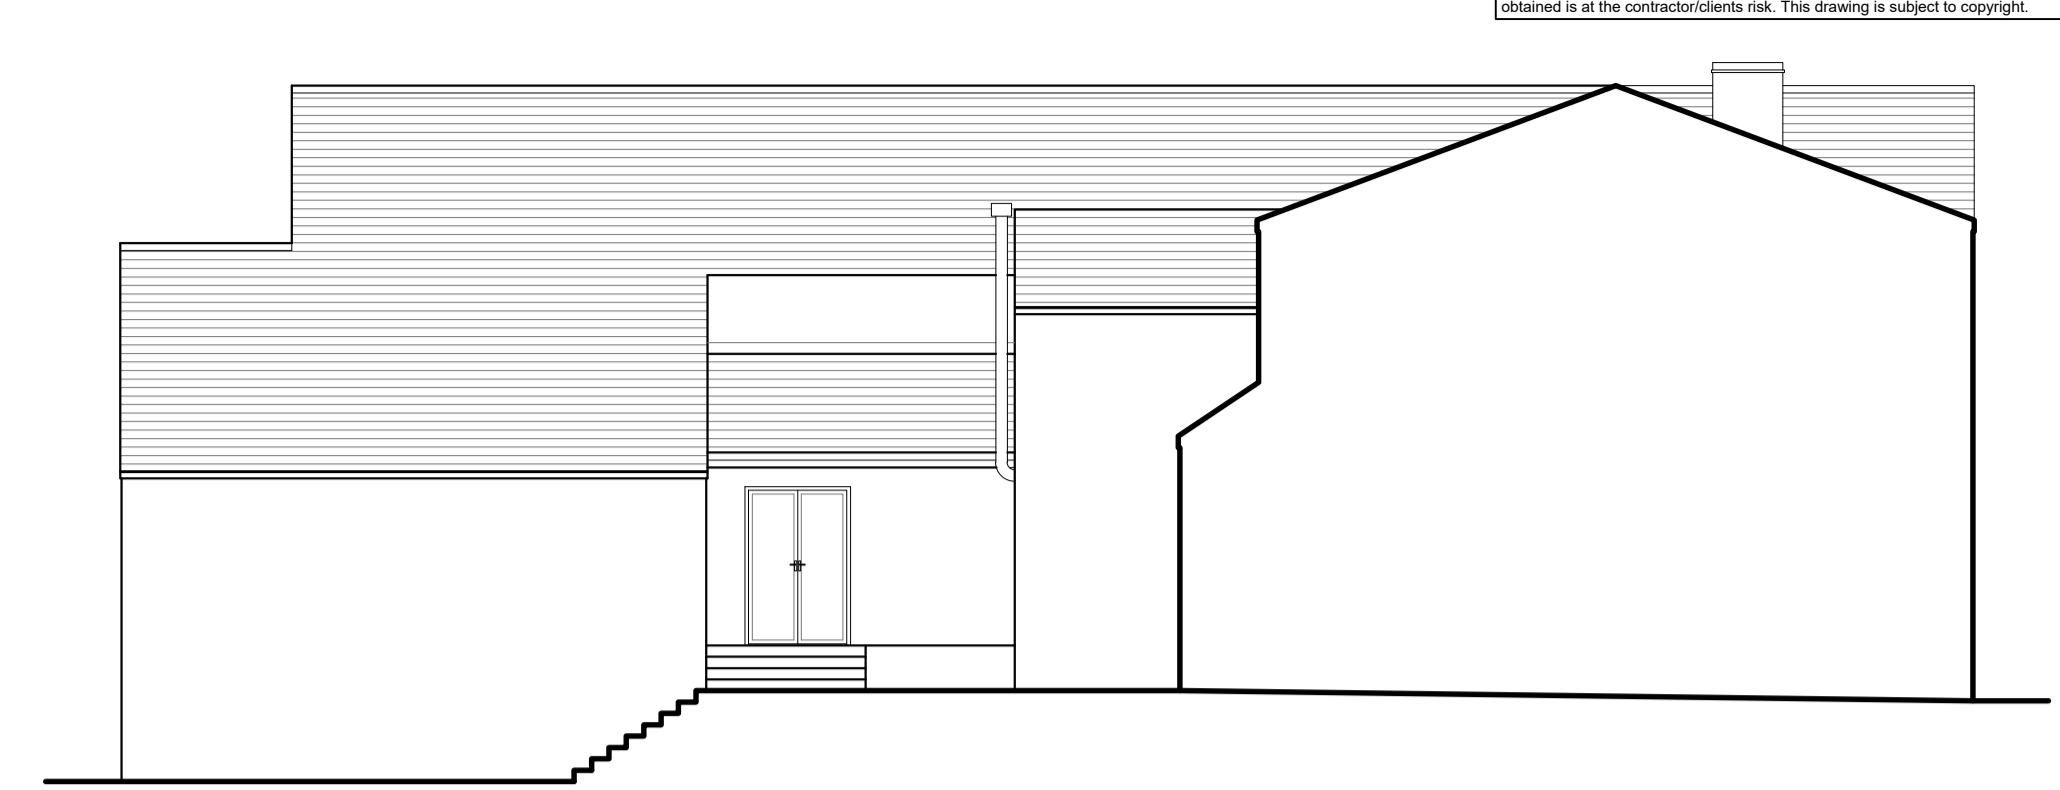


EXISTING SOUTH WEST (REAR) ELEVATION
Scale 1:100

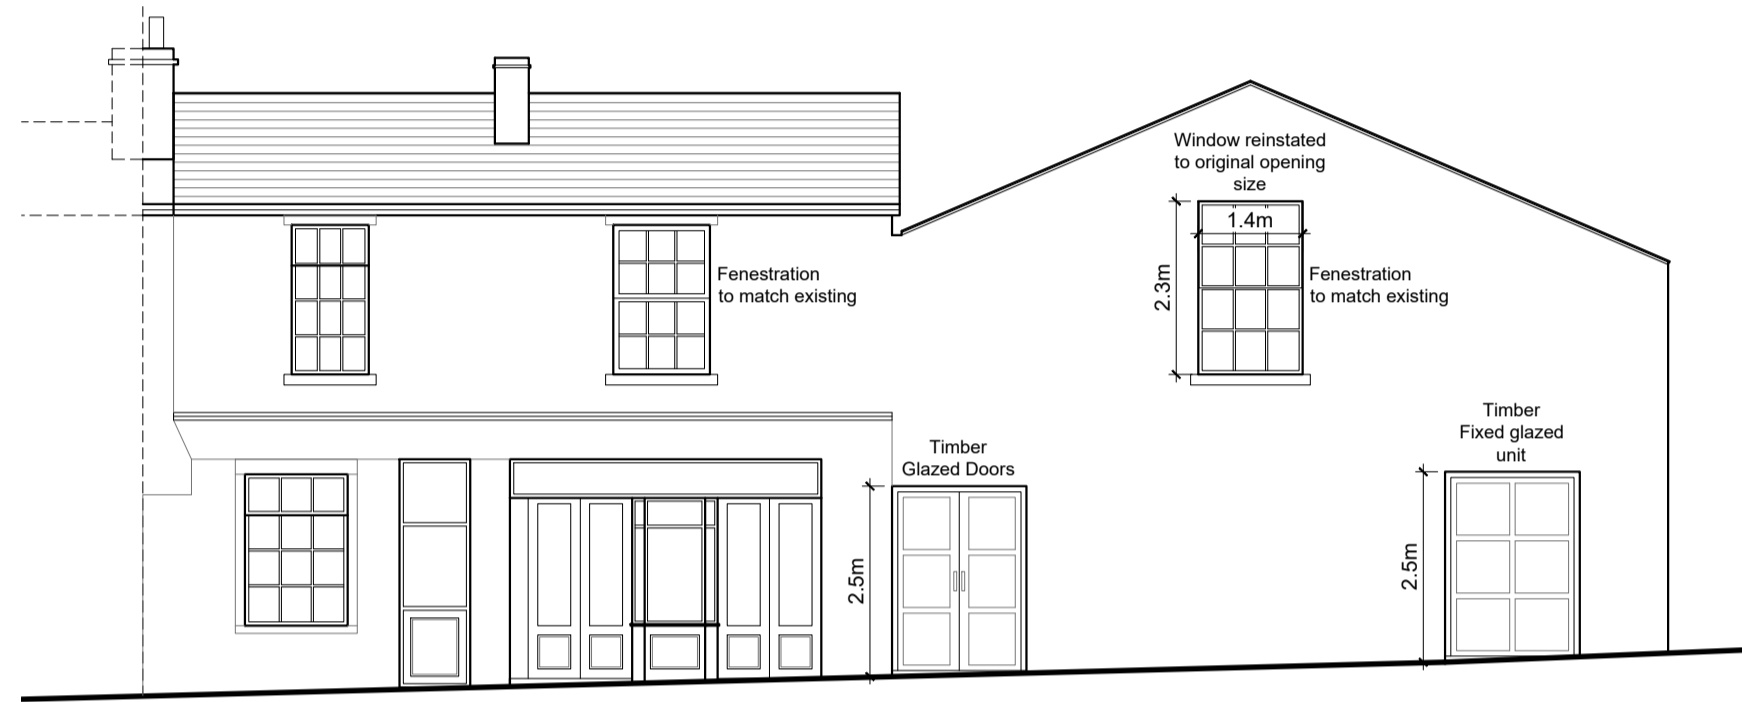

PROPOSED SOUTH EAST (FRONT) ELEVATION
Scale 1:100

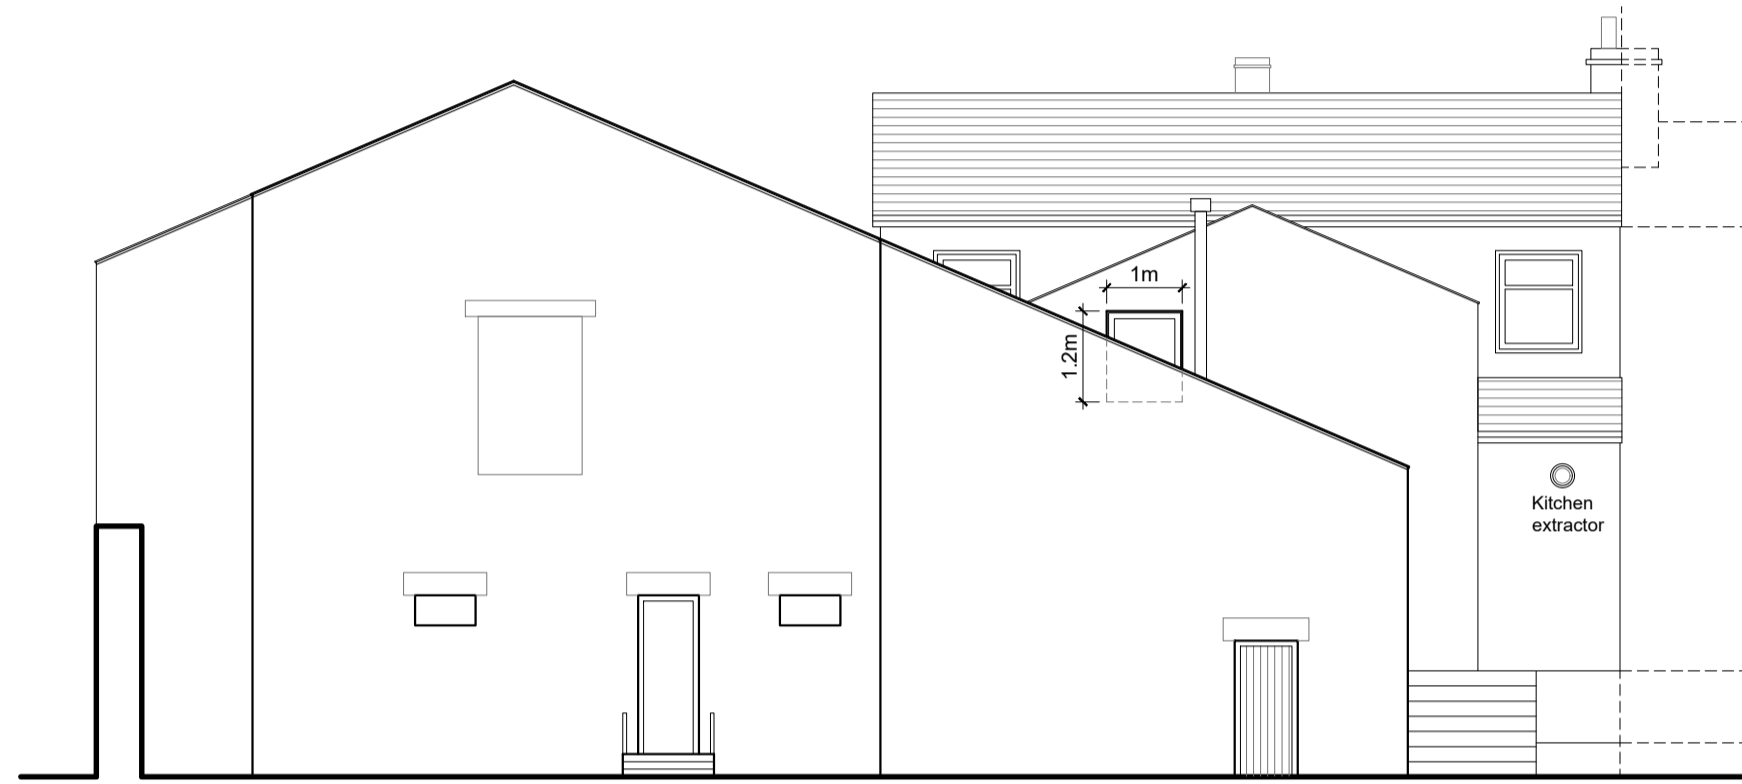


PROPOSED NORTH WEST (REAR) ELEVATION
Scale 1:100

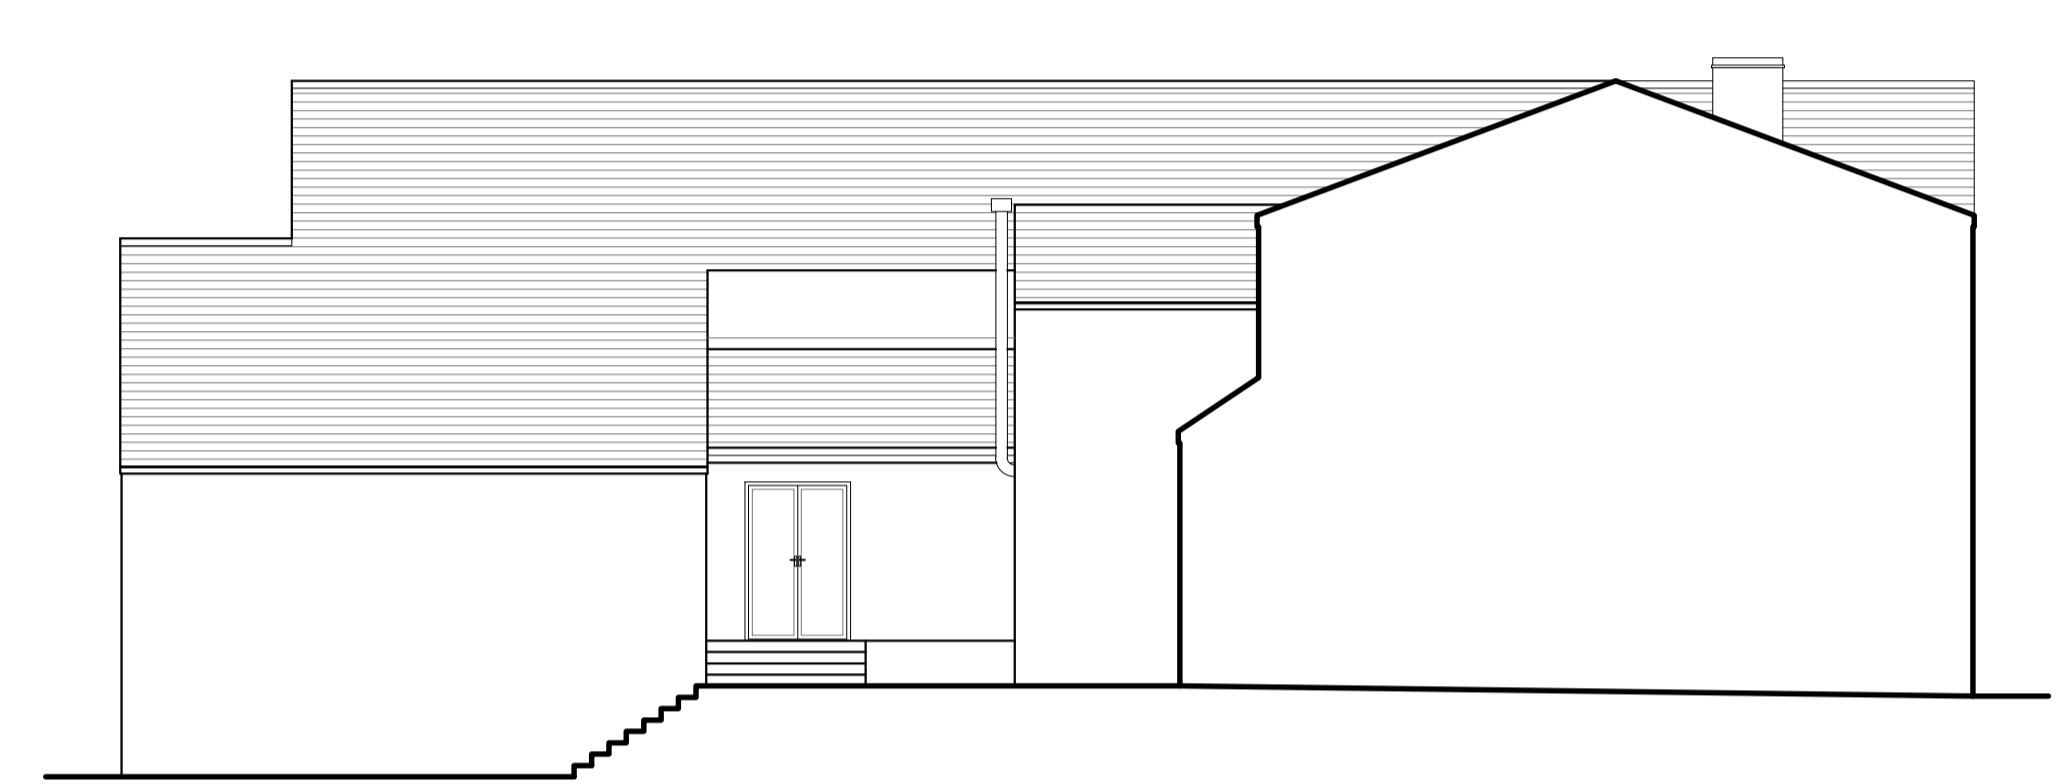

PROPOSED SOUTH WEST (REAR) ELEVATION
Scale 1:100



SITE PLAN
Scale 1:200

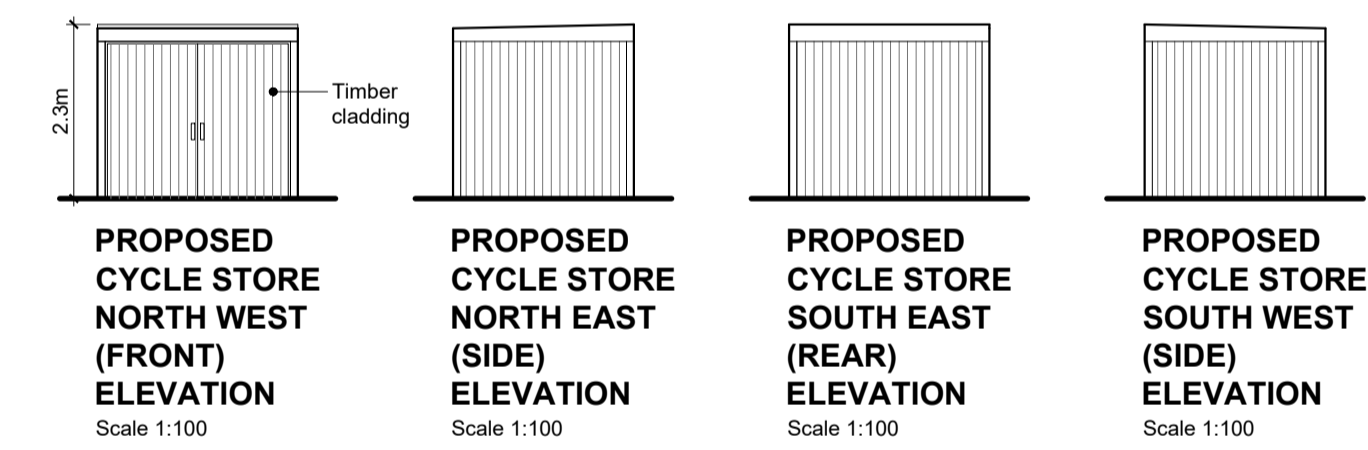


PROPOSED CYCLE STORE NORTH WEST (FRONT) ELEVATION
Scale 1:100

PROPOSED CYCLE STORE NORTH EAST (SIDE) ELEVATION
Scale 1:100

PROPOSED CYCLE STORE SOUTH EAST (REAR) ELEVATION
Scale 1:100

PROPOSED CYCLE STORE SOUTH WEST (SIDE) ELEVATION
Scale 1:100

Cycle store 2.99 x 2.65m

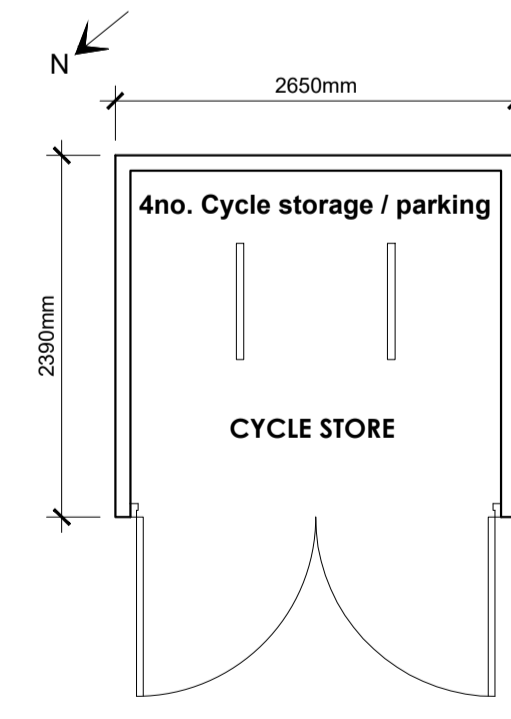

PROPOSED CYCLE STORE PLAN
Scale 1:50

D	PRG	Kitchen extractor and cycle storage area added	15.01.2026
C	PRG	Updated following consultation	03.12.2025
B	PRG	Updated following consultation	06.11.2025
A	PRG	Updated following consultation	06.10.2025