



This drawing is to be read in conjunction with all relevant Architect, consultants' and specialists' drawings and specifications. The Architect is to be notified of any discrepancies before proceeding. Do not scale from this drawing. All dimensions and levels are to be checked on site. This drawing is subject to copyright. All work carried out before Planning and Building Permission has been granted is at the contractor/clients risk.

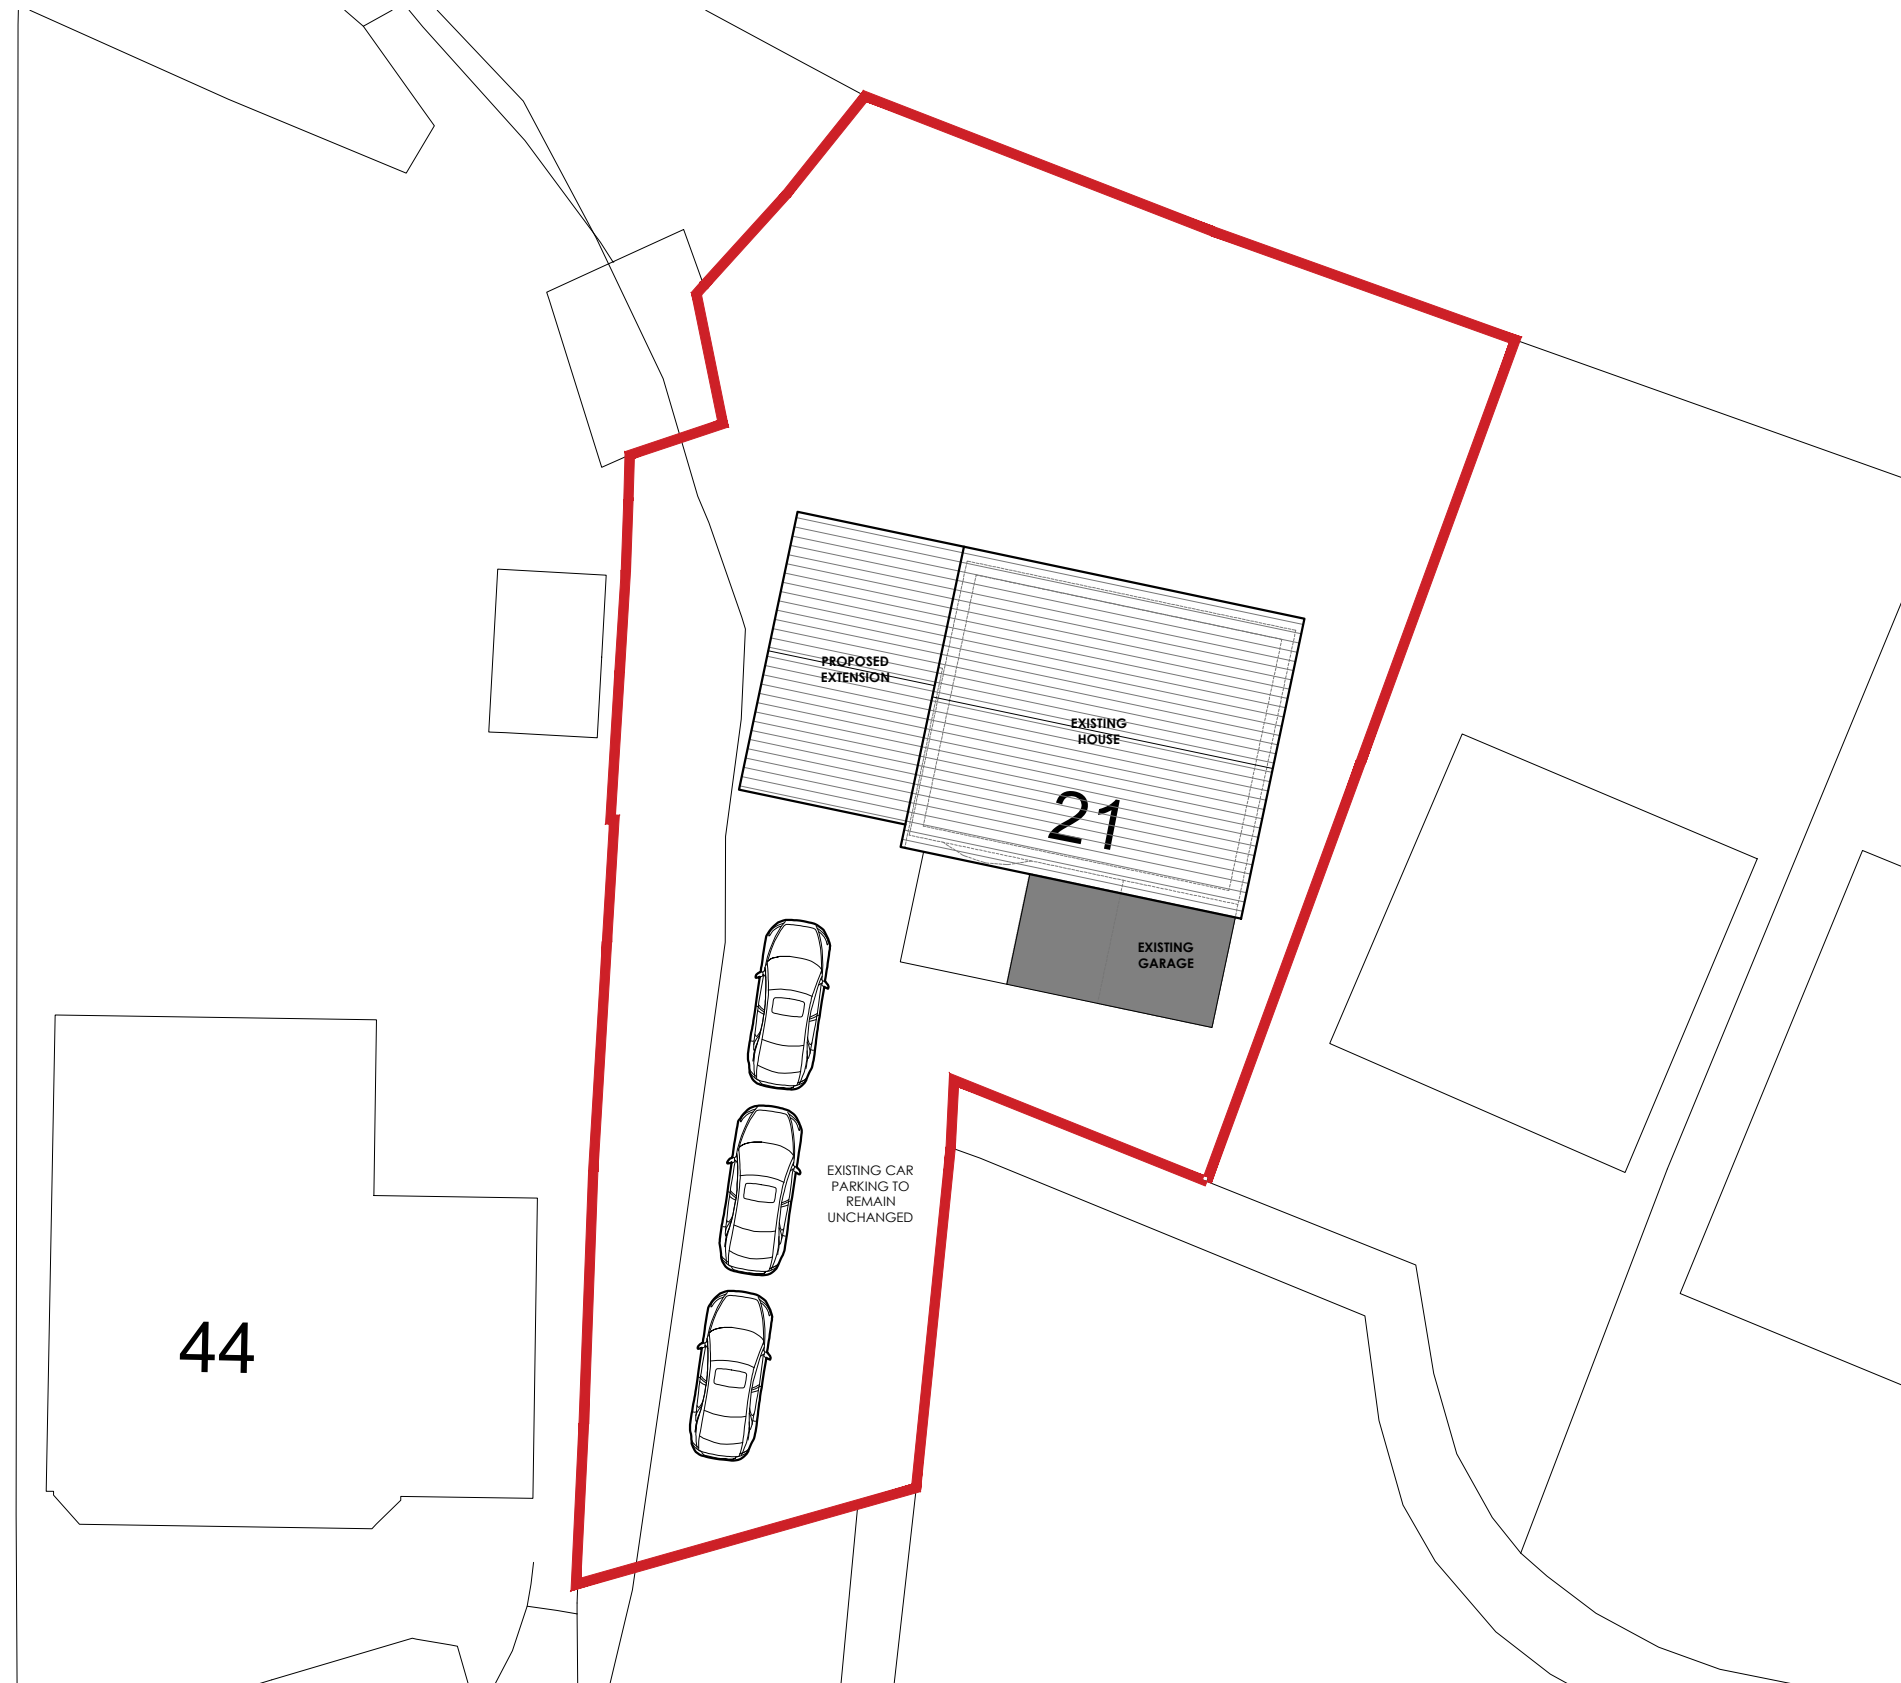

**PROPOSED SITE PLAN -**  
1:500 Scale

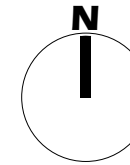

**REVISIONS:**

Rev A - Carparking added. - 03.10.2025 - TDM

Client  
Mr and Mrs Byrne

Job Title  
Proposed Side Two-storey  
Replacement Extension at:  
21 Woodside Road  
Simonstone  
Burnley  
BB12 7JG

Drawing Title  
Proposed Site and  
Carparking Plan.

Scale 1:500 @A3	Date Aug '25	Drawn TDM
--------------------	-----------------	--------------



**SUNDERLAND PEACOCK** ARCHITECTS  
SUNDERLAND PEACOCK & ASSOCIATES LTD.  
HAZELMERE, PIMLICO ROAD, CLITHEROE  
LANCASHIRE, BB7 2AG  
T 01200 423178 F 01200 427328  
E info@sunderlandpeacock.com  
www.sunderlandpeacock.com



**7239 - P02A**