

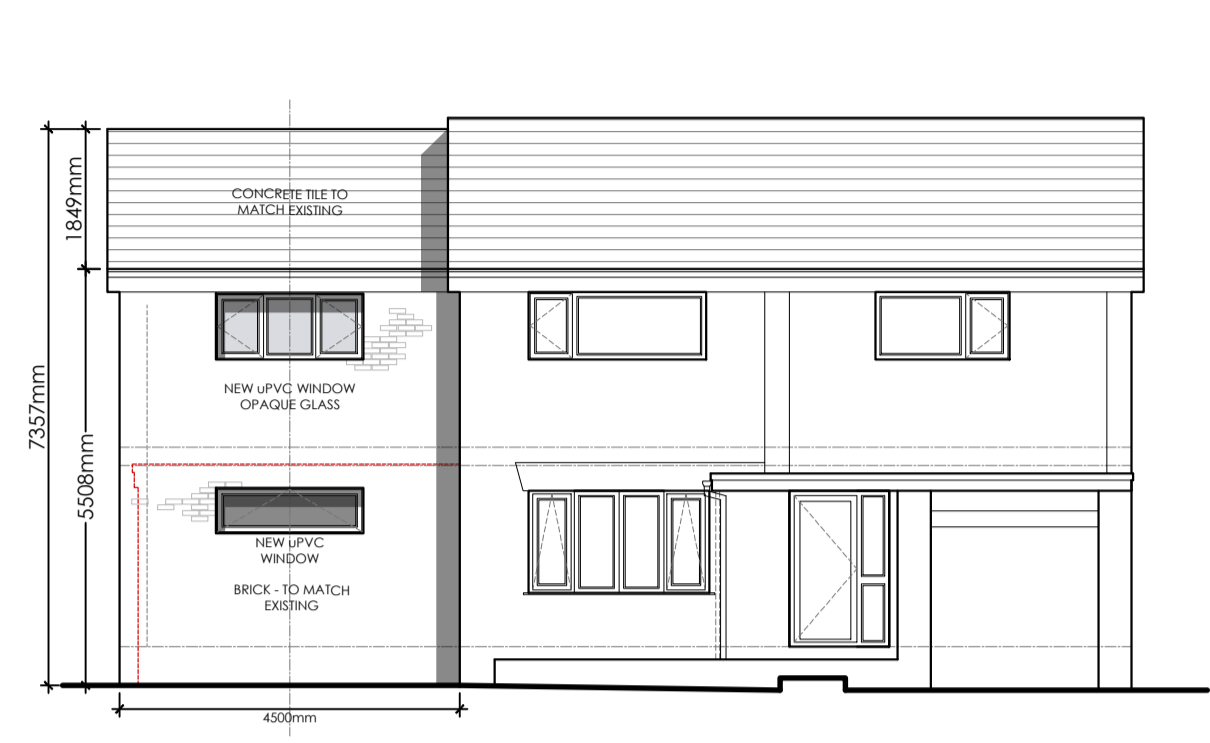



This drawing is to be read in conjunction with all relevant Architect, consultants' and specialist drawings and specifications. The Architect is to be notified of any discrepancies before proceeding. Do not scale from this drawing. All dimensions and levels are to be checked on site. This drawing is subject to copyright. All work carried out before Planning and Building Permission has been granted is at the contractor's risk.

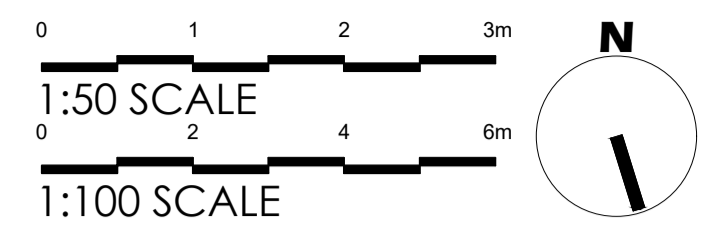


**PROPOSED FRONT (SOUTH) ELEVATION**  
Scale 1:100

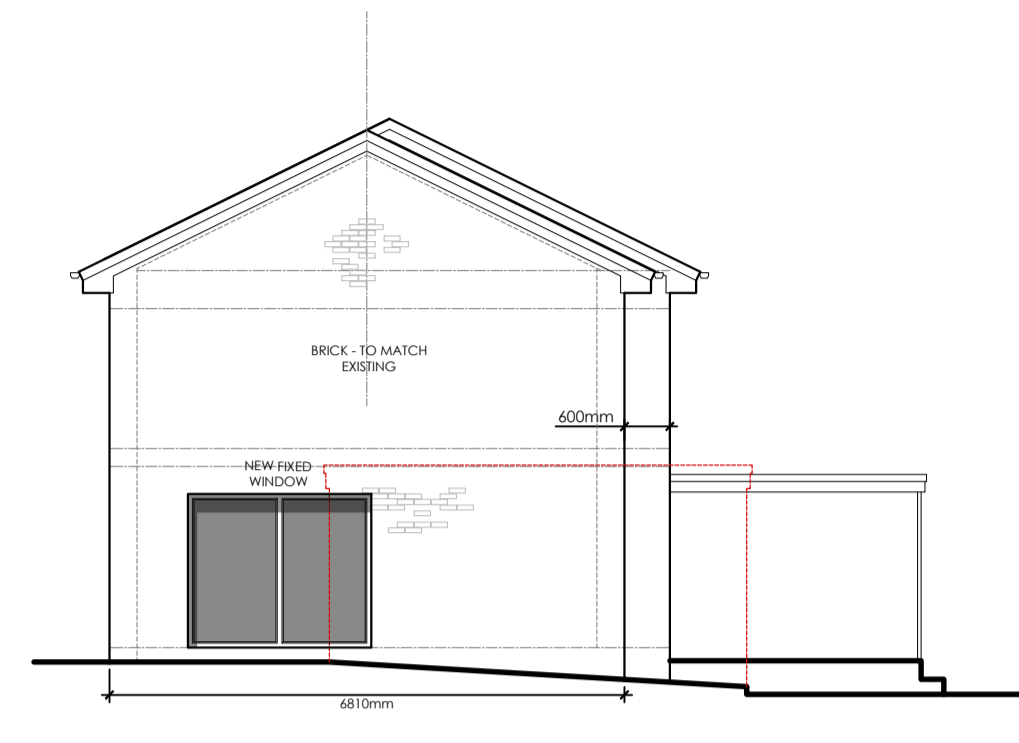


**PROPOSED SIDE (WEST) ELEVATION**  
Scale 1:100

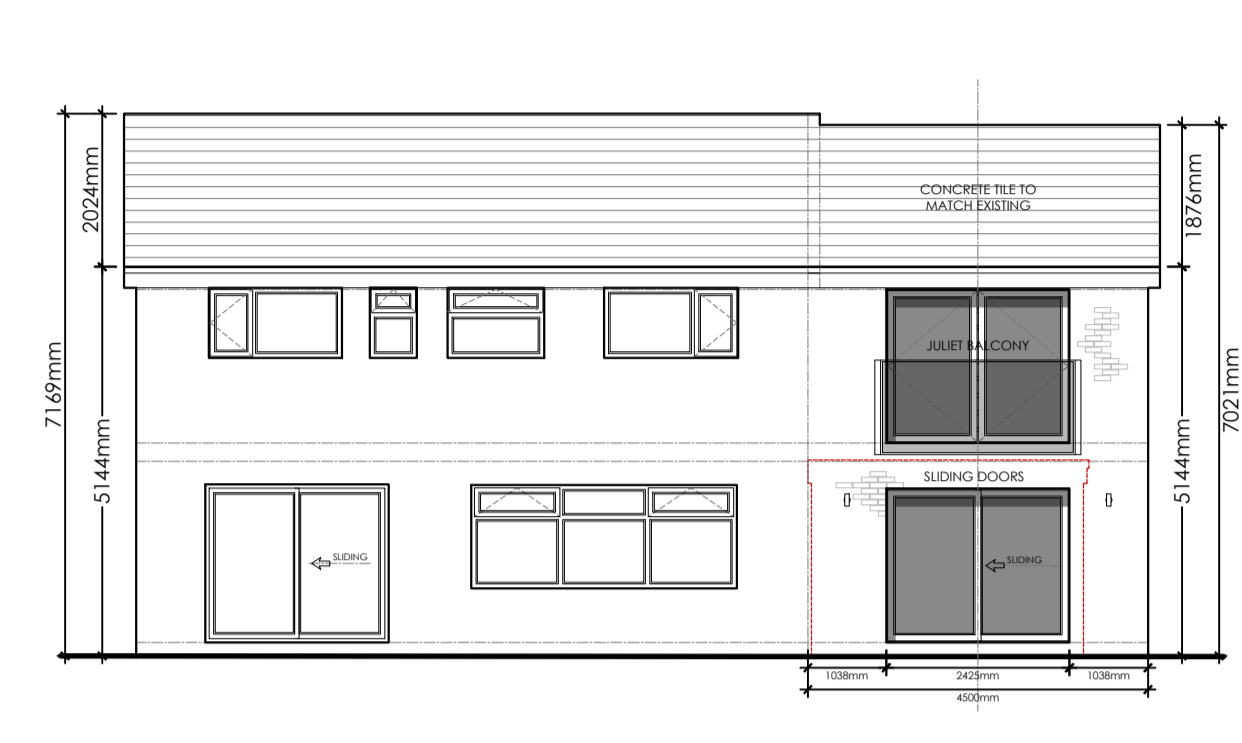


**PROPOSED REAR (NORTH) ELEVATION**  
Scale 1:100

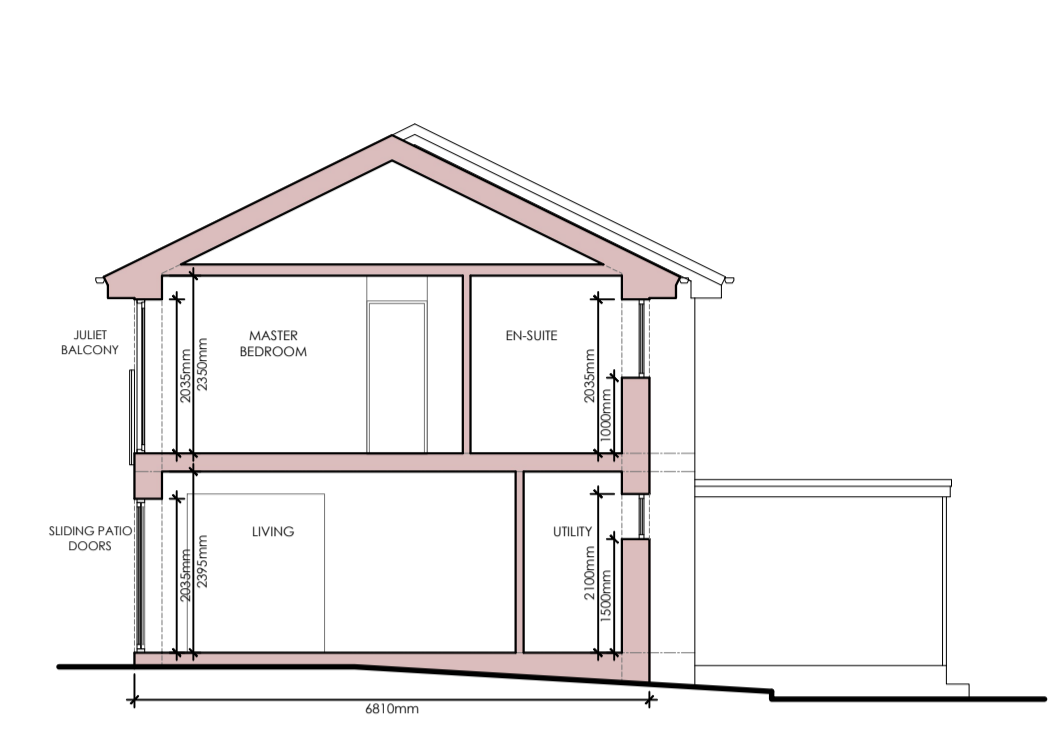


**PROPOSED SECTION A**  
Scale 1:100

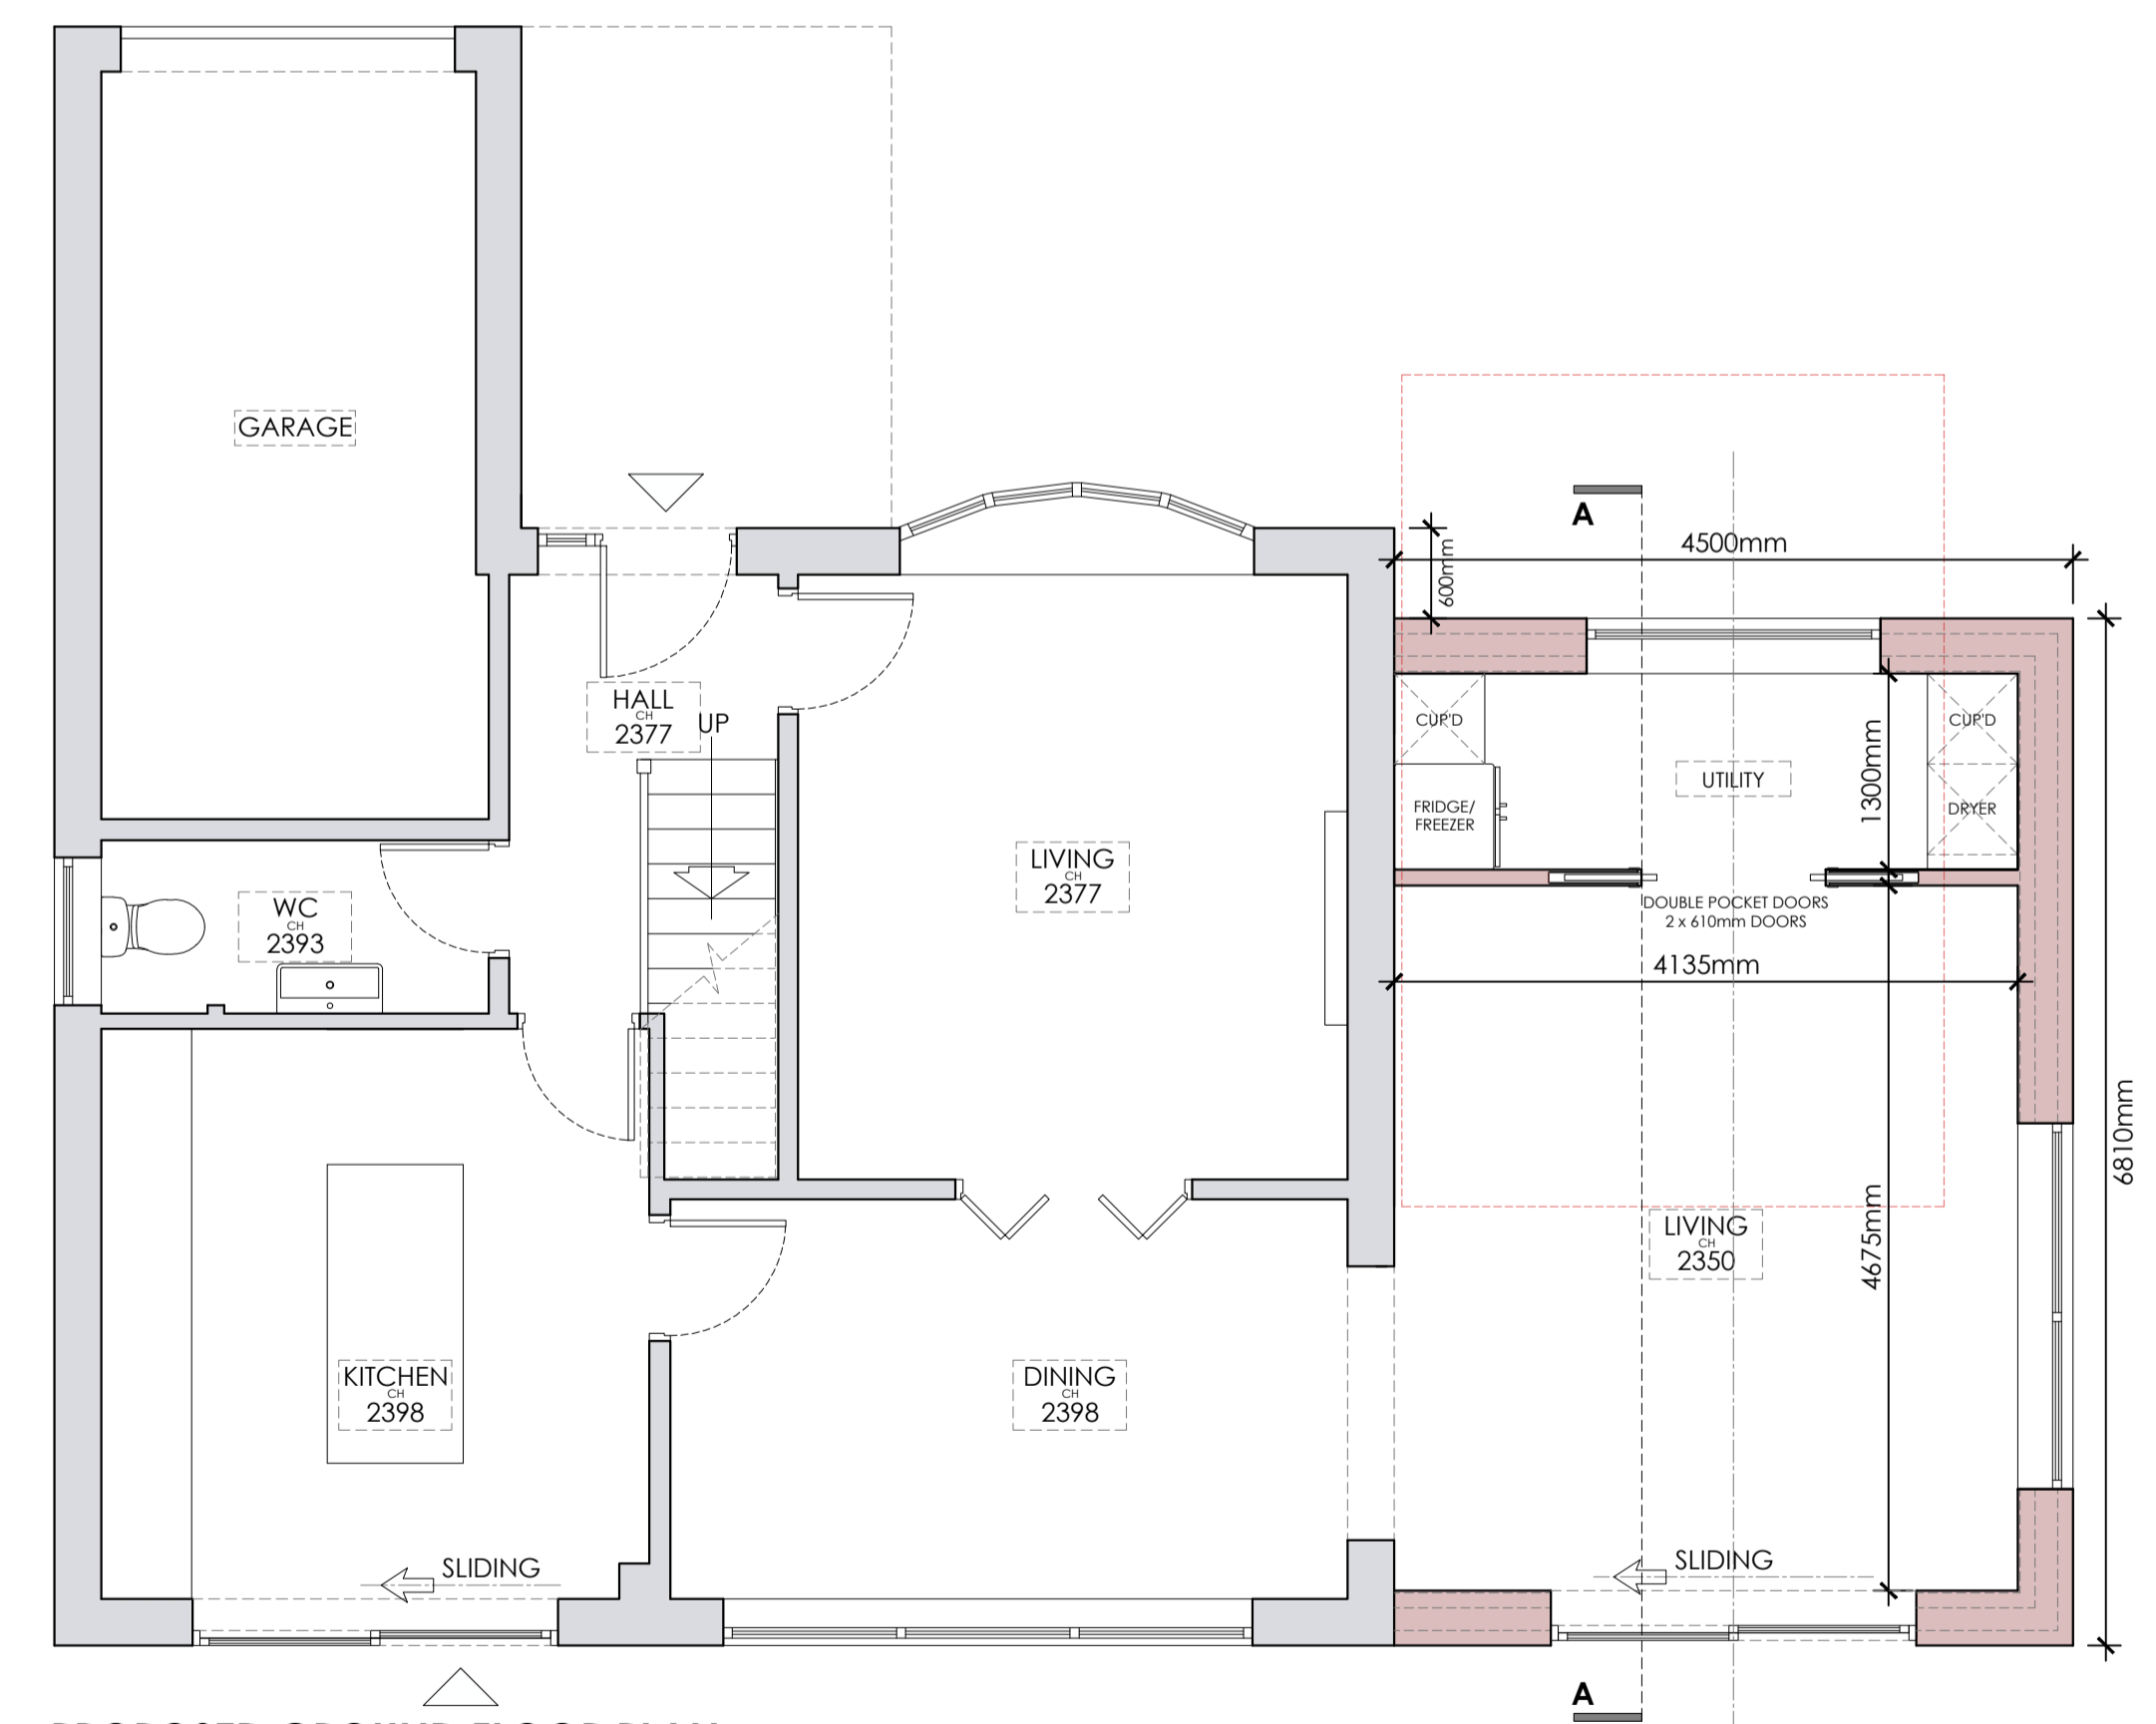

**PROPOSED GROUND FLOOR PLAN**  
Scale 1:50

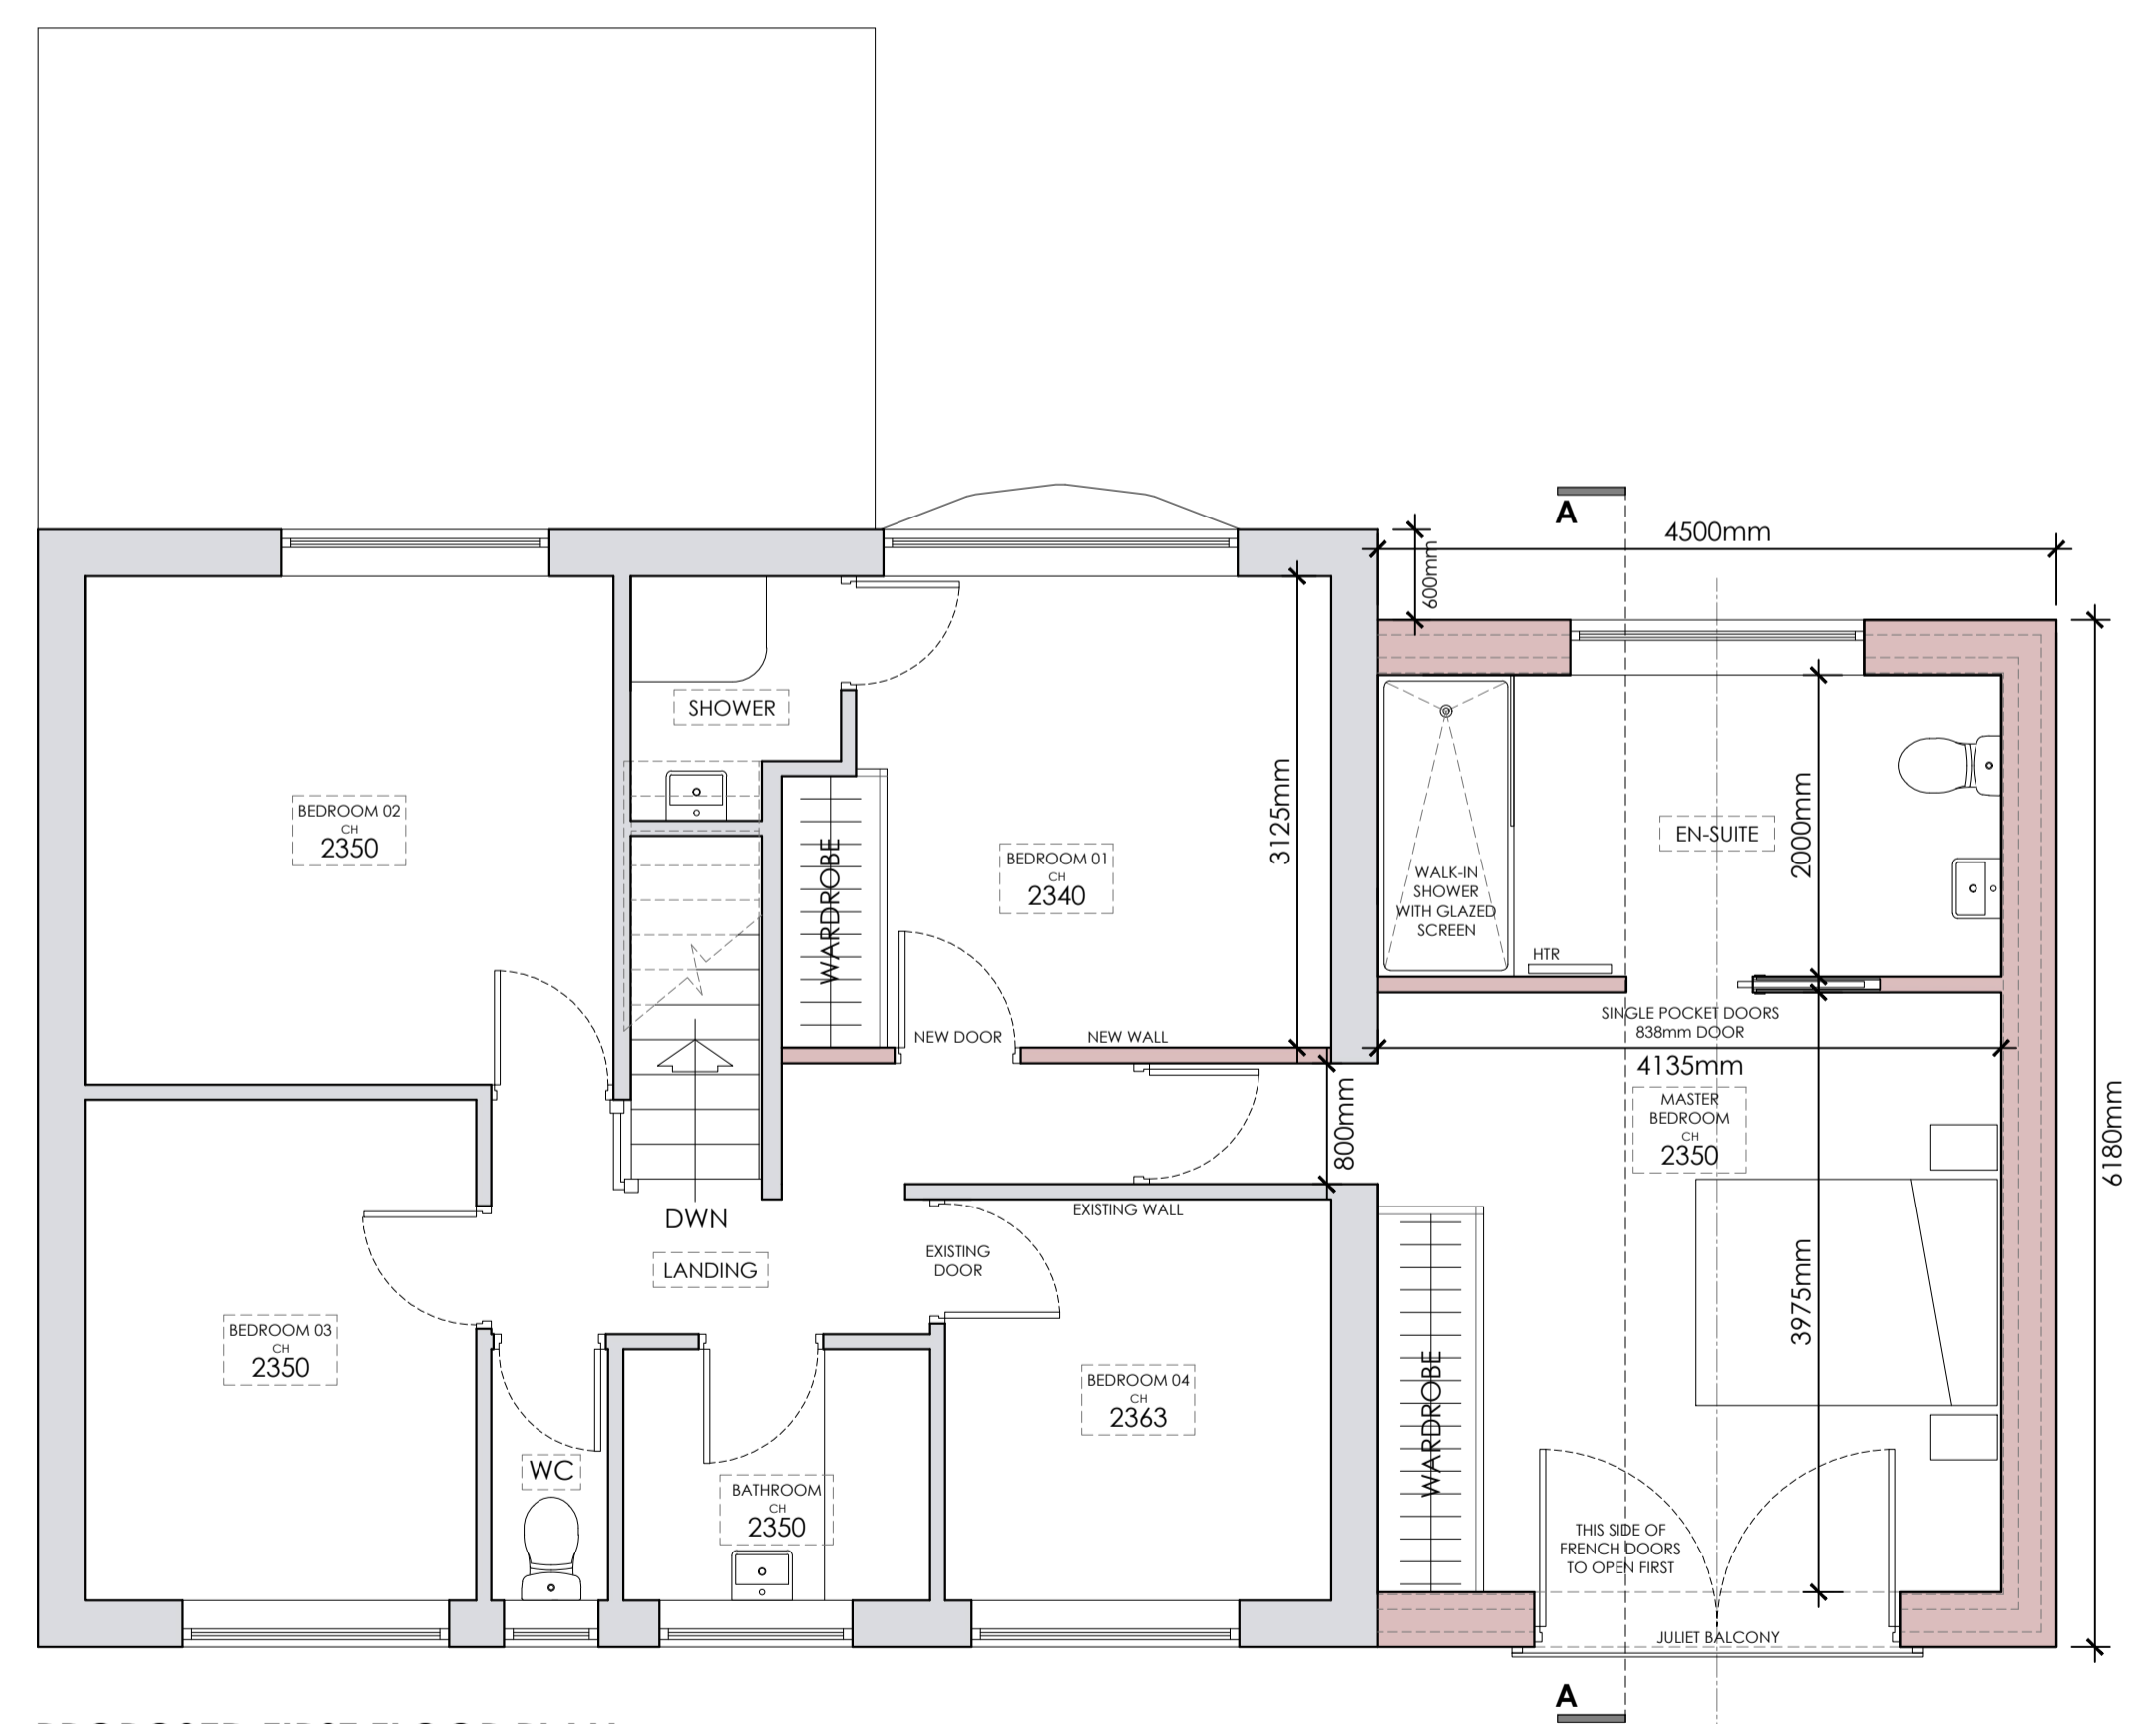

**PROPOSED FIRST FLOOR PLAN**  
Scale 1:50

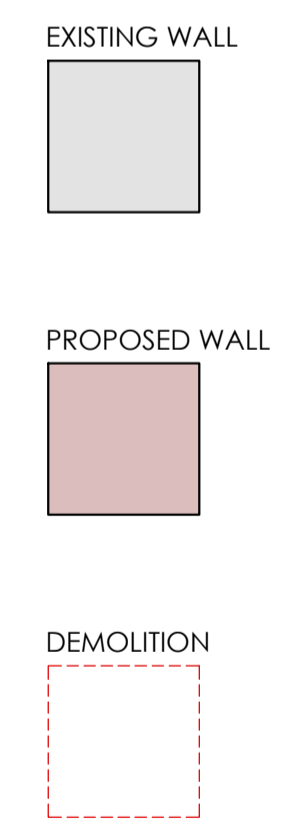

**REVISIONS:**  
Rev C - Amended after Client comments - 04.06.2025 - TDM  
Rev B - Amended after Client comments - 02.06.2025 - TDM  
Rev A - Amended after Client comments - 19.05.2025 - TDM

Client  
**Mr and Mrs Byrne**

Job Title  
**Proposed Side Two-storey Replacement Extension at: 21 Woodside Road Simonstone Burnley BB12 7JG**

Drawing Title  
**Proposed Plans and Elevations.**

Scale	Date	Drawn
Various @A1	April '25	TDM

**spa**  
SUNDERLAND PEACOCK ARCHITECTS  
SUNDERLAND PEACOCK & ASSOCIATES LTD.  
HAZELHIRE, PEARCO ROAD, CLITHEROE  
LANCASHIRE, BB7 2AG  
T 01204 423178 F 01204 427328  
E info@sunderlandpeacock.com  
www.sunderlandpeacock.com

**7239 - P01C**